




1 Enke - Concrete Deck - System assembly
1 : 5

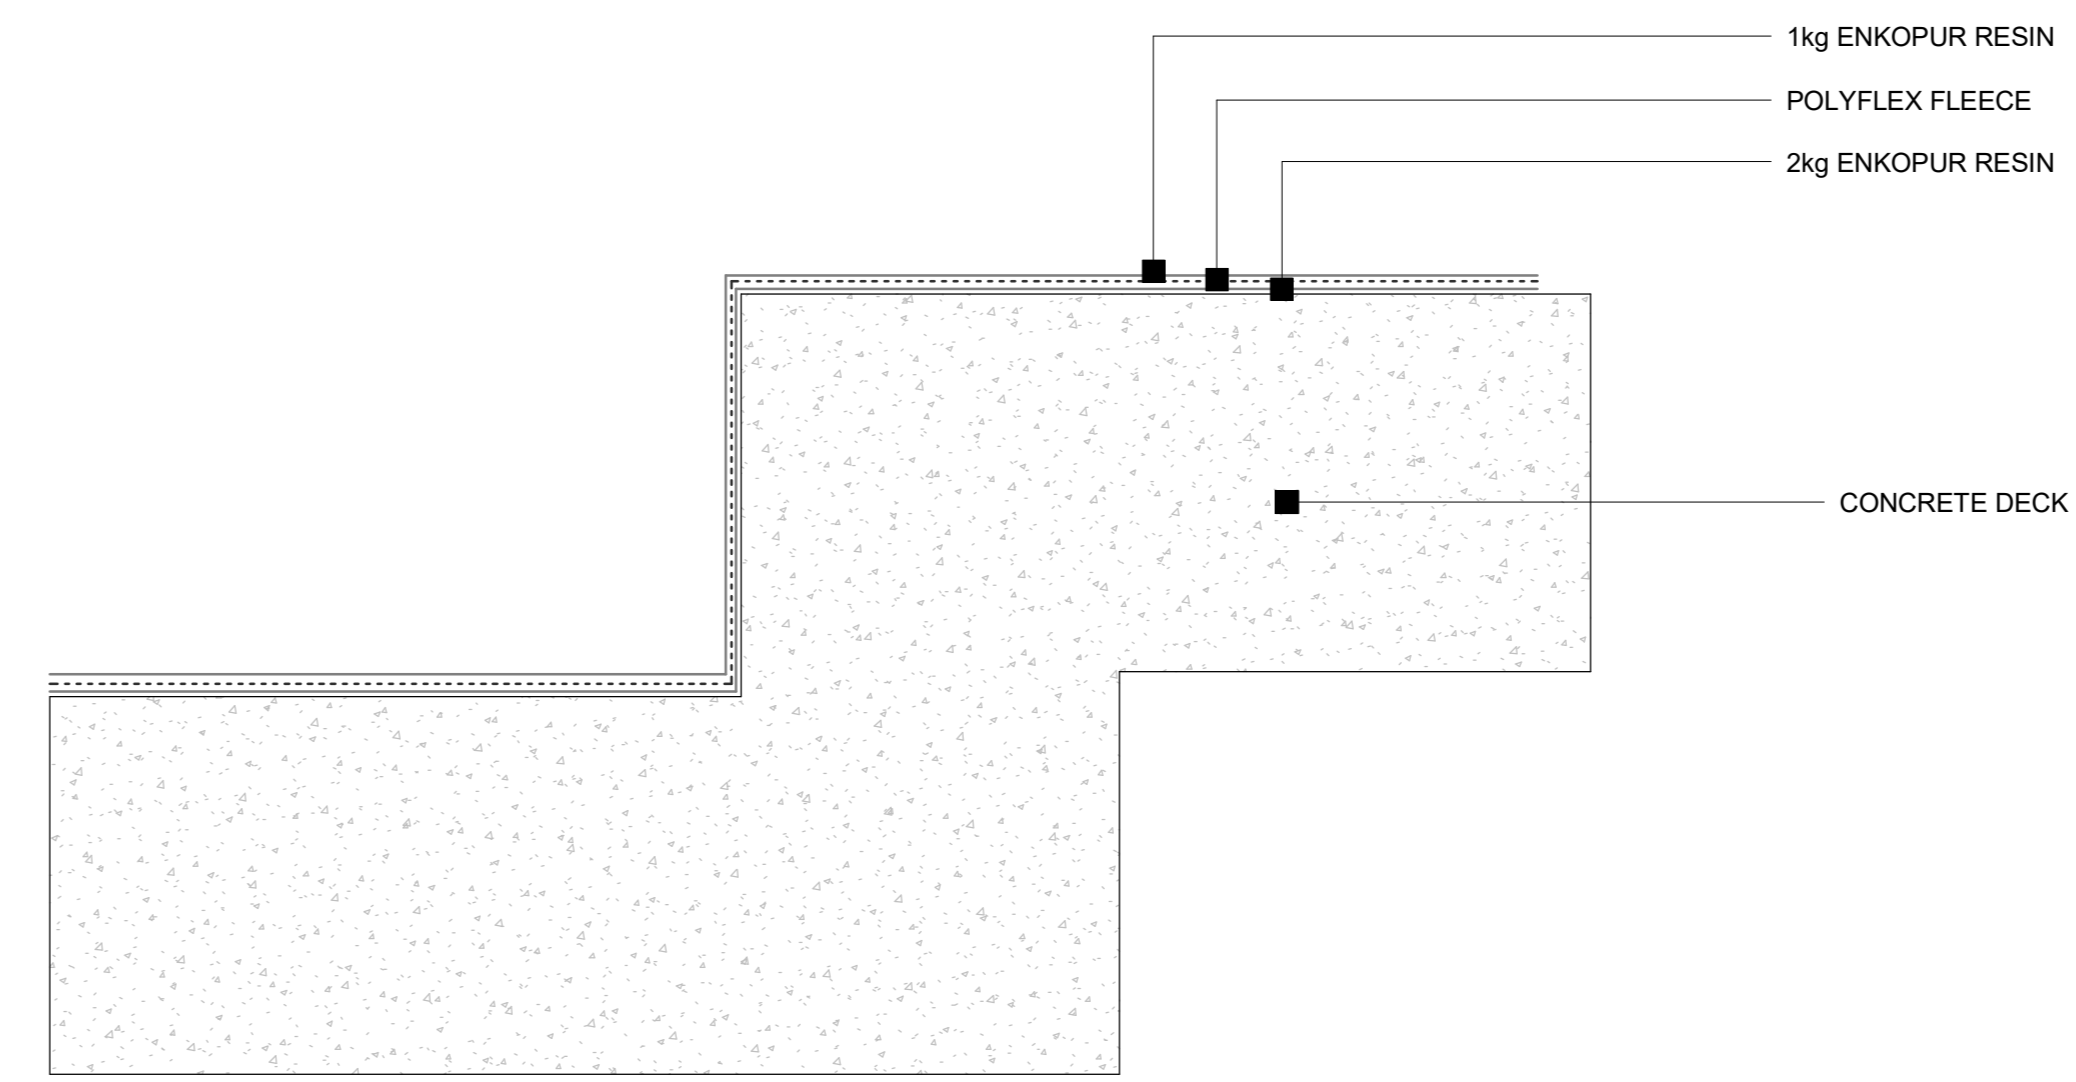


3 Enke - Concrete Deck - Level change detail
1 : 5

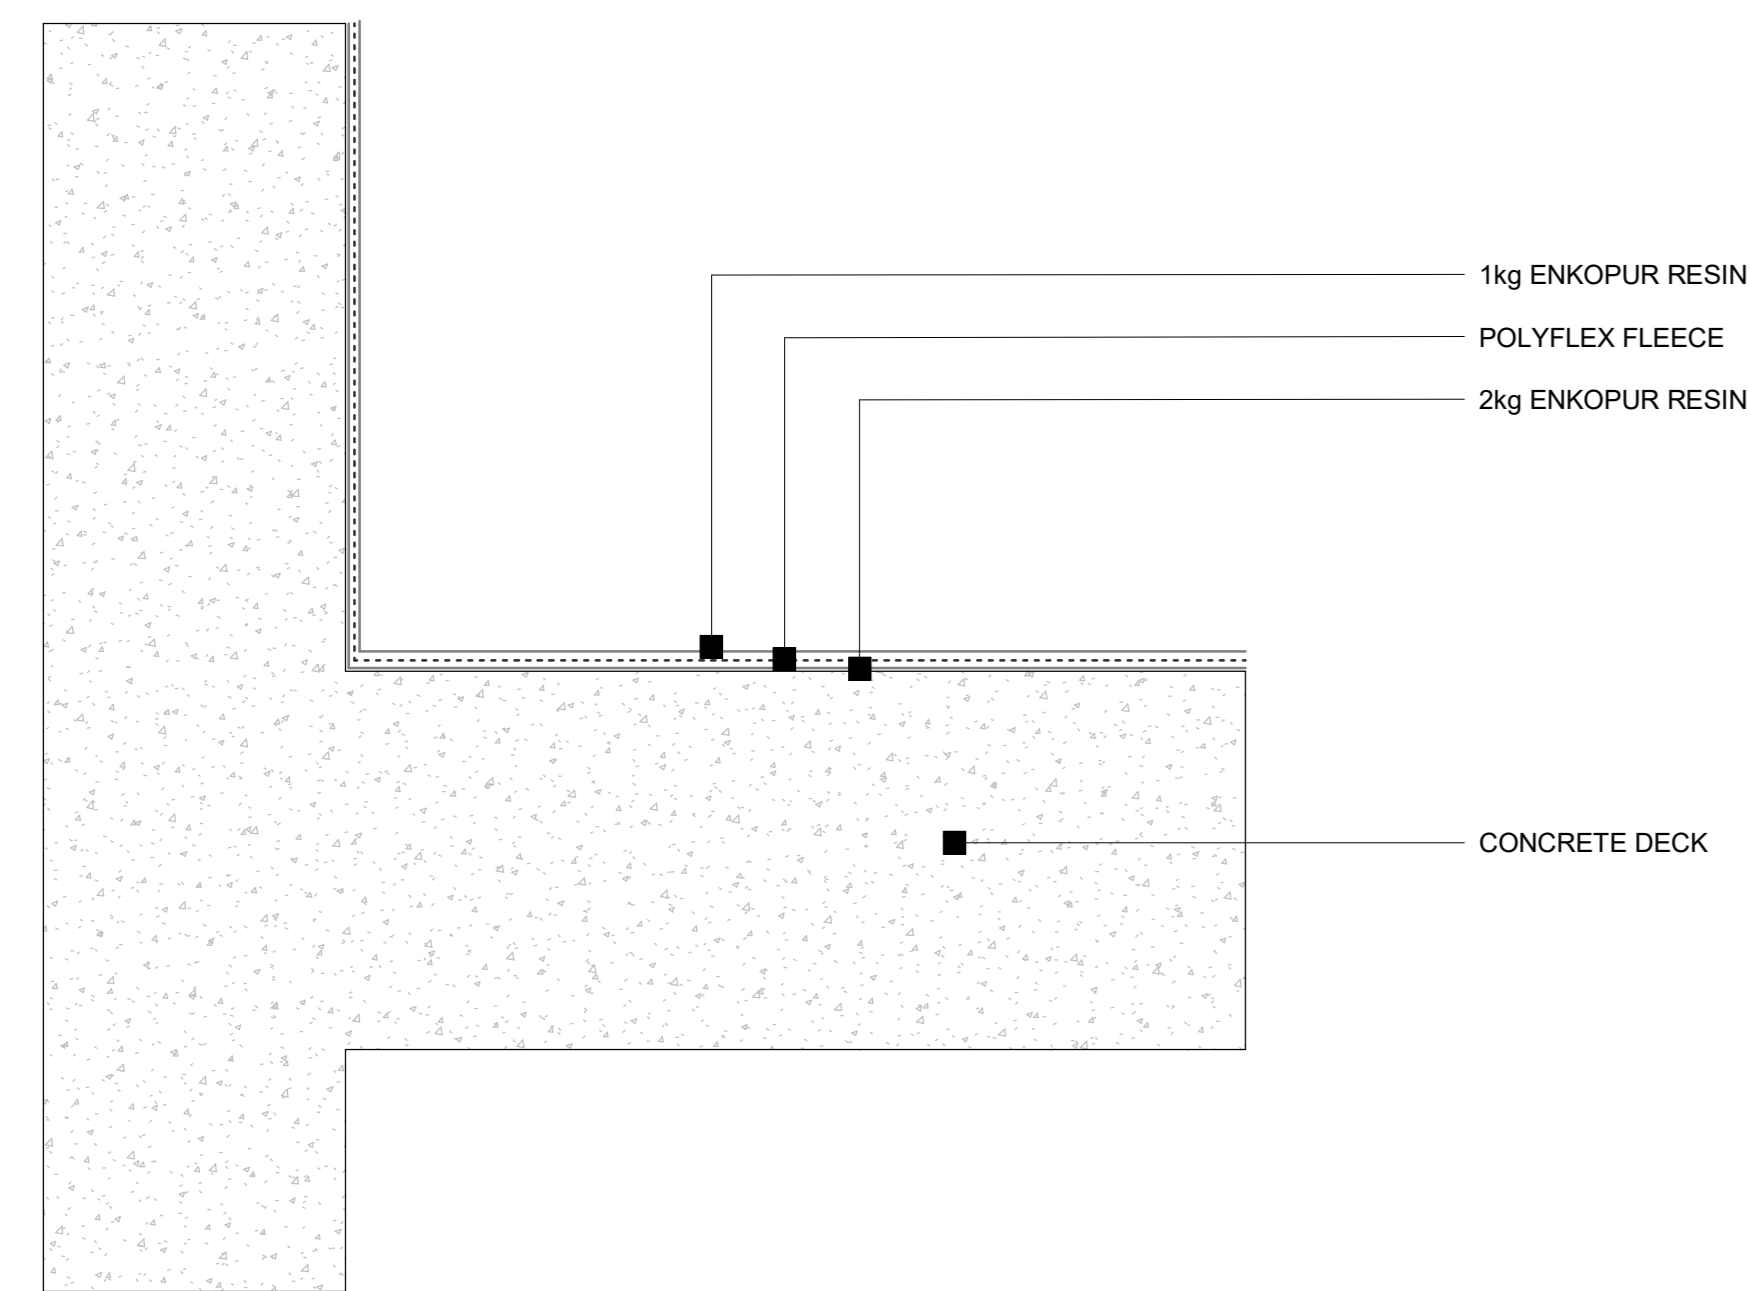


2 Enke - Concrete Deck - Upstand detail
1 : 5

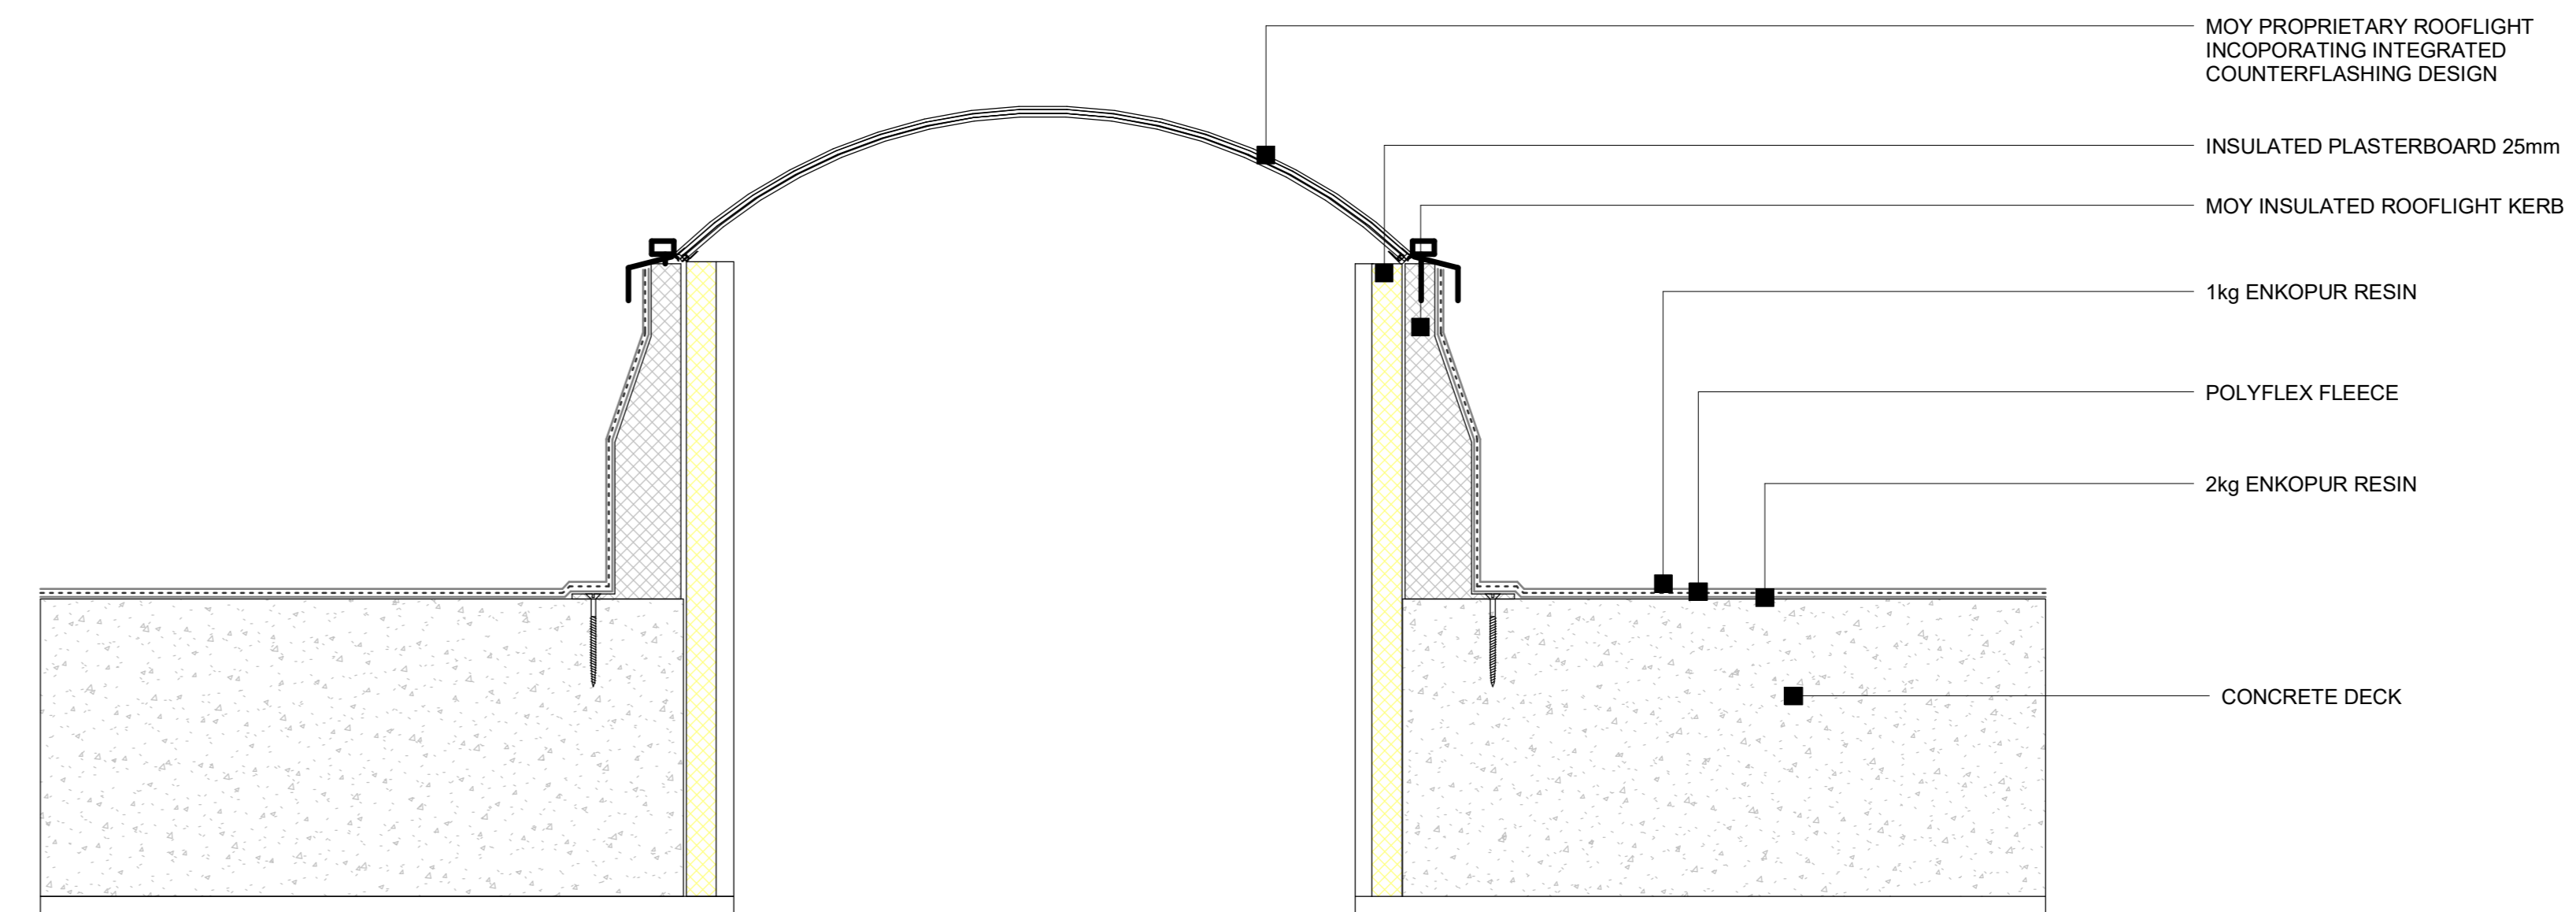

5 Enke - Concrete Deck - Rooflight detail
1 : 5

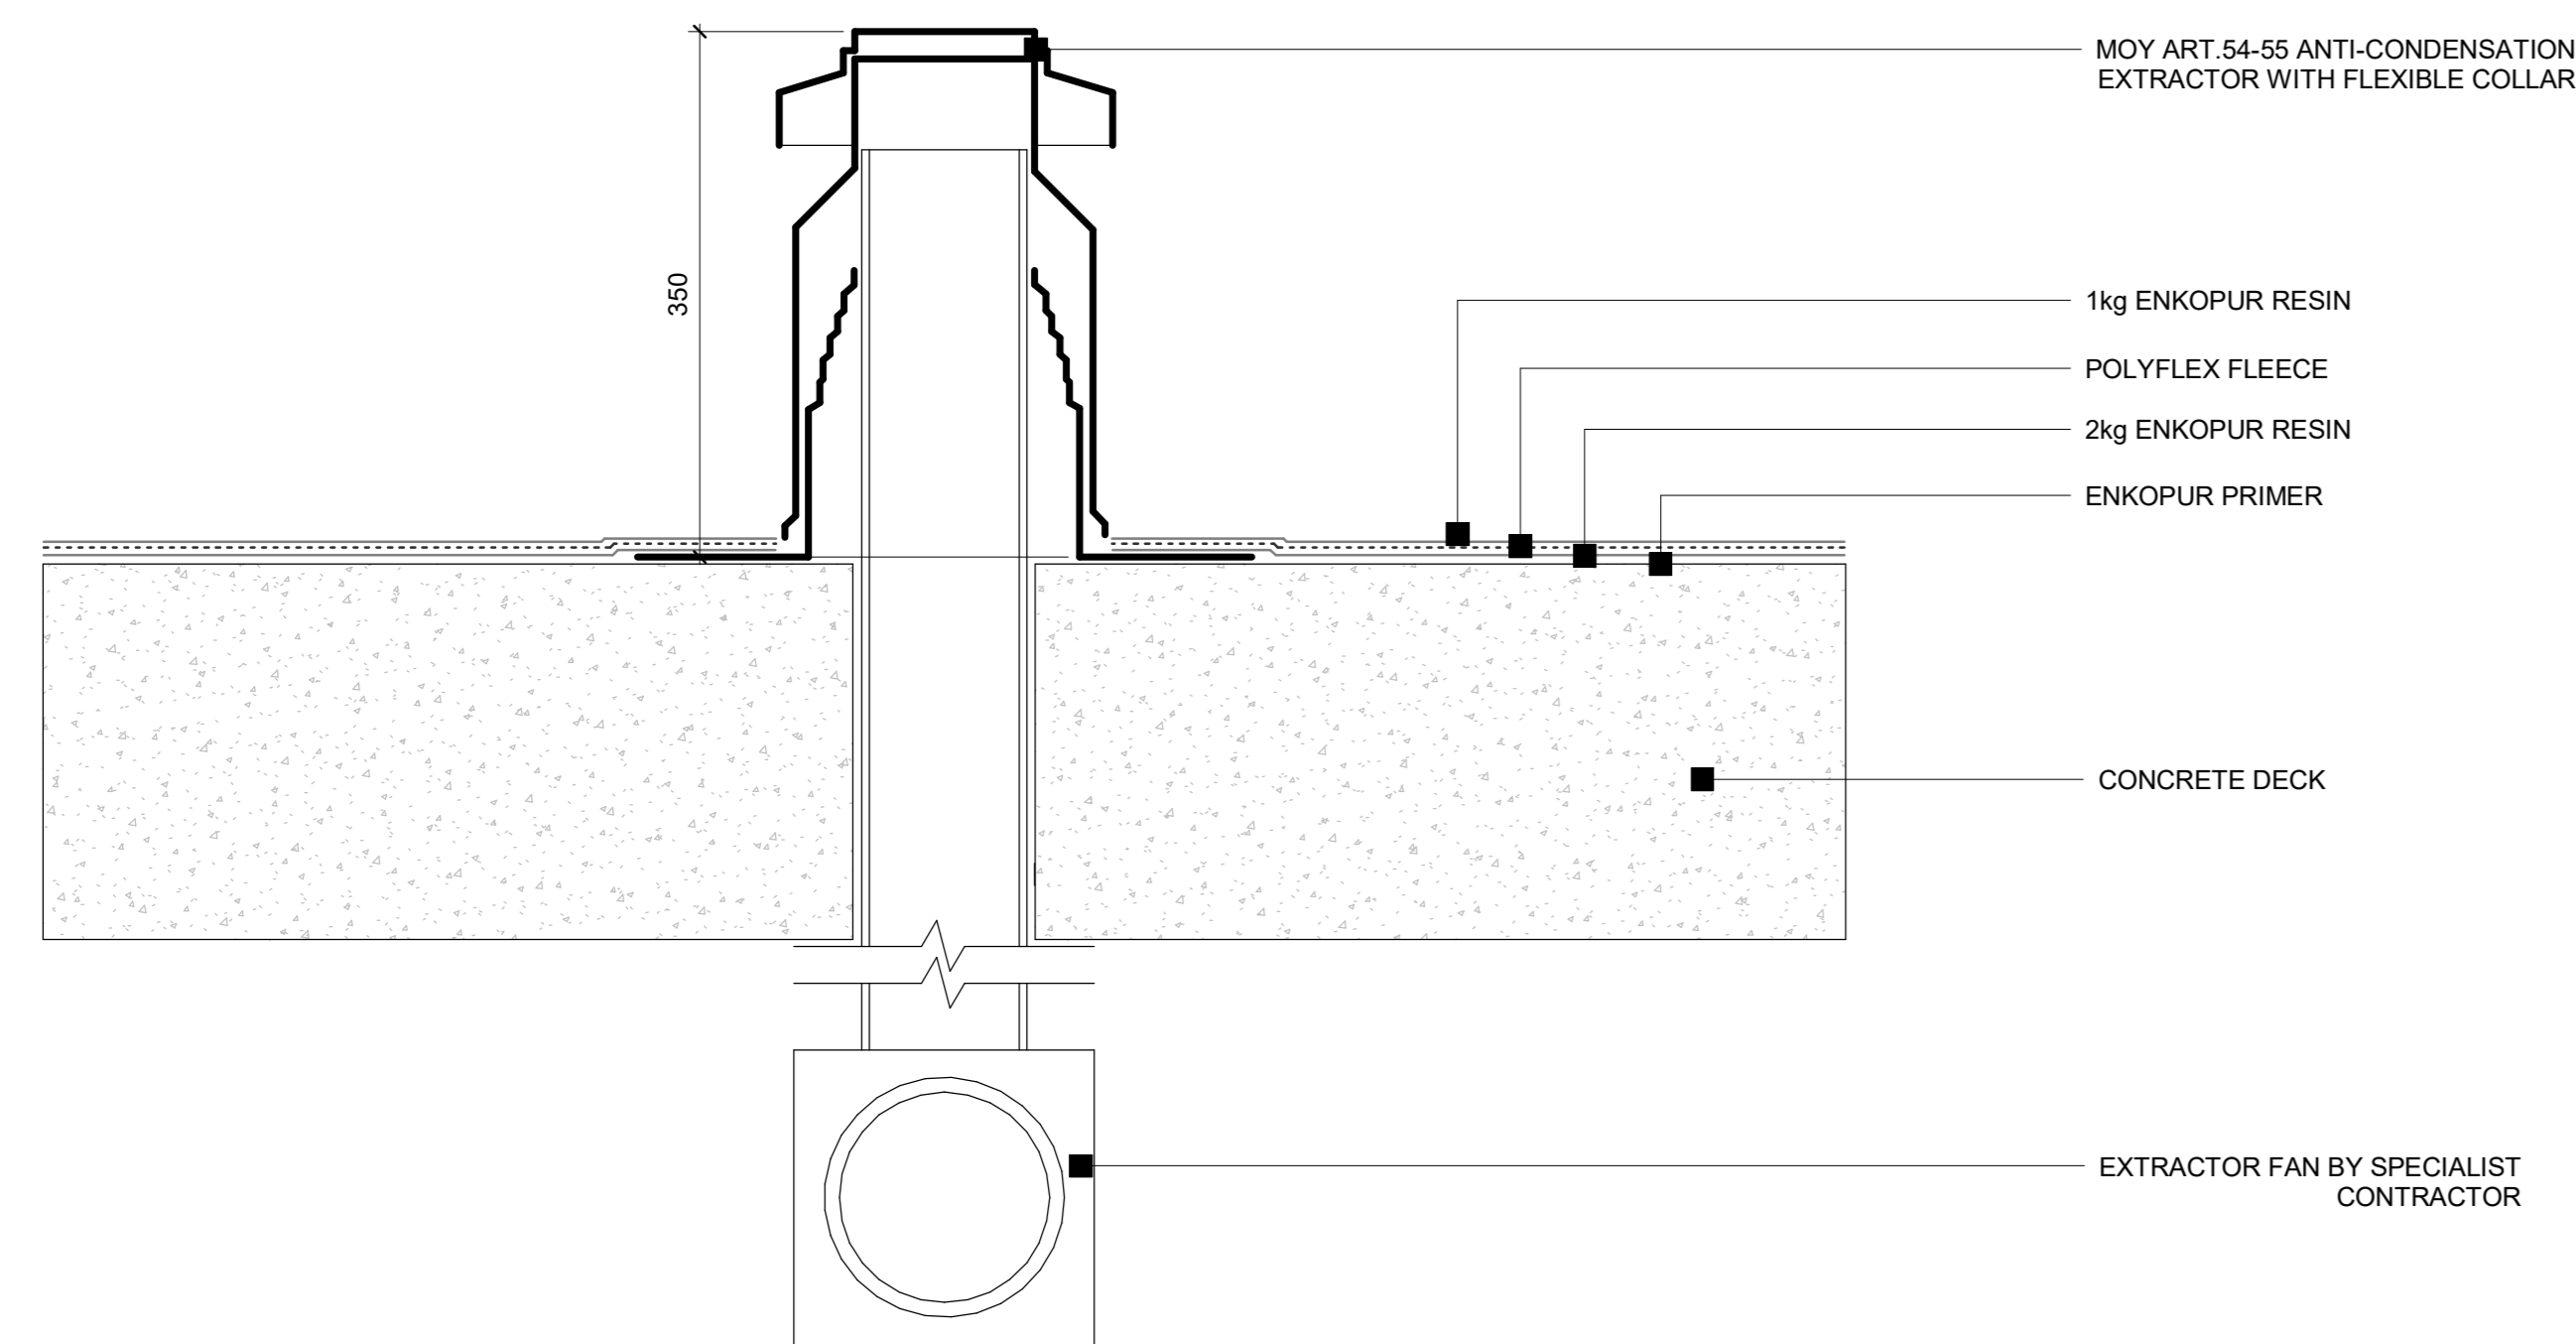

4 Enke - Concrete Deck - Vent pipe detail
1 : 5

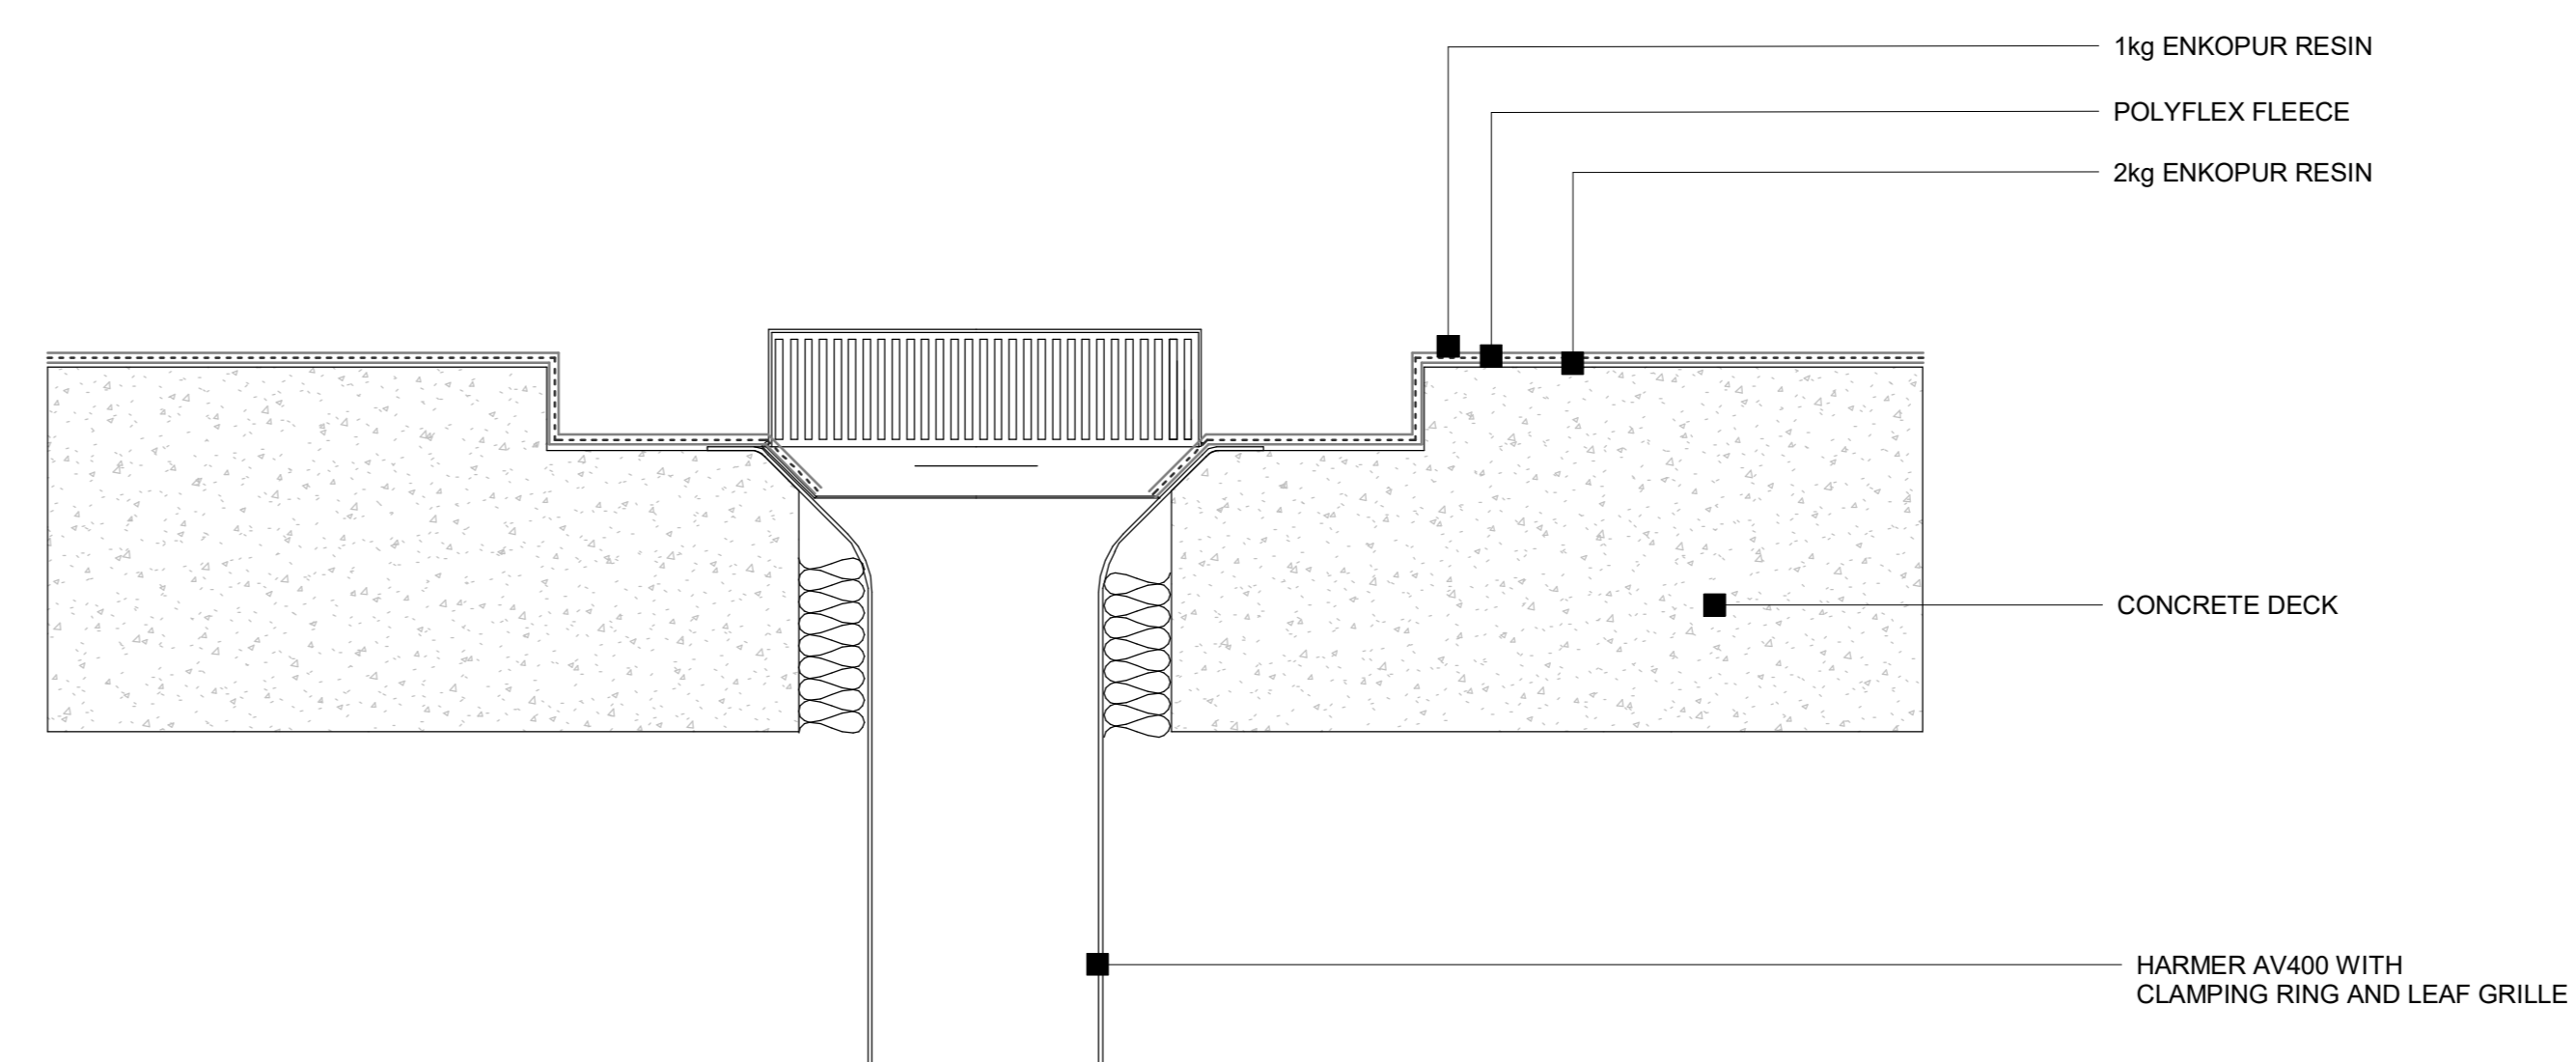

6 Enke - Concrete Deck - Rainwater outlet detail
1 : 5

Detail: Enke - Cold roof - Typical details	
System Ref: PARALON	DWG. NO: PN - CD - CR - 01
Scale: 1 : 5	Date: AUGUST 2022