




7 Enke - Concrete Deck - Termination bar detail
1 : 5

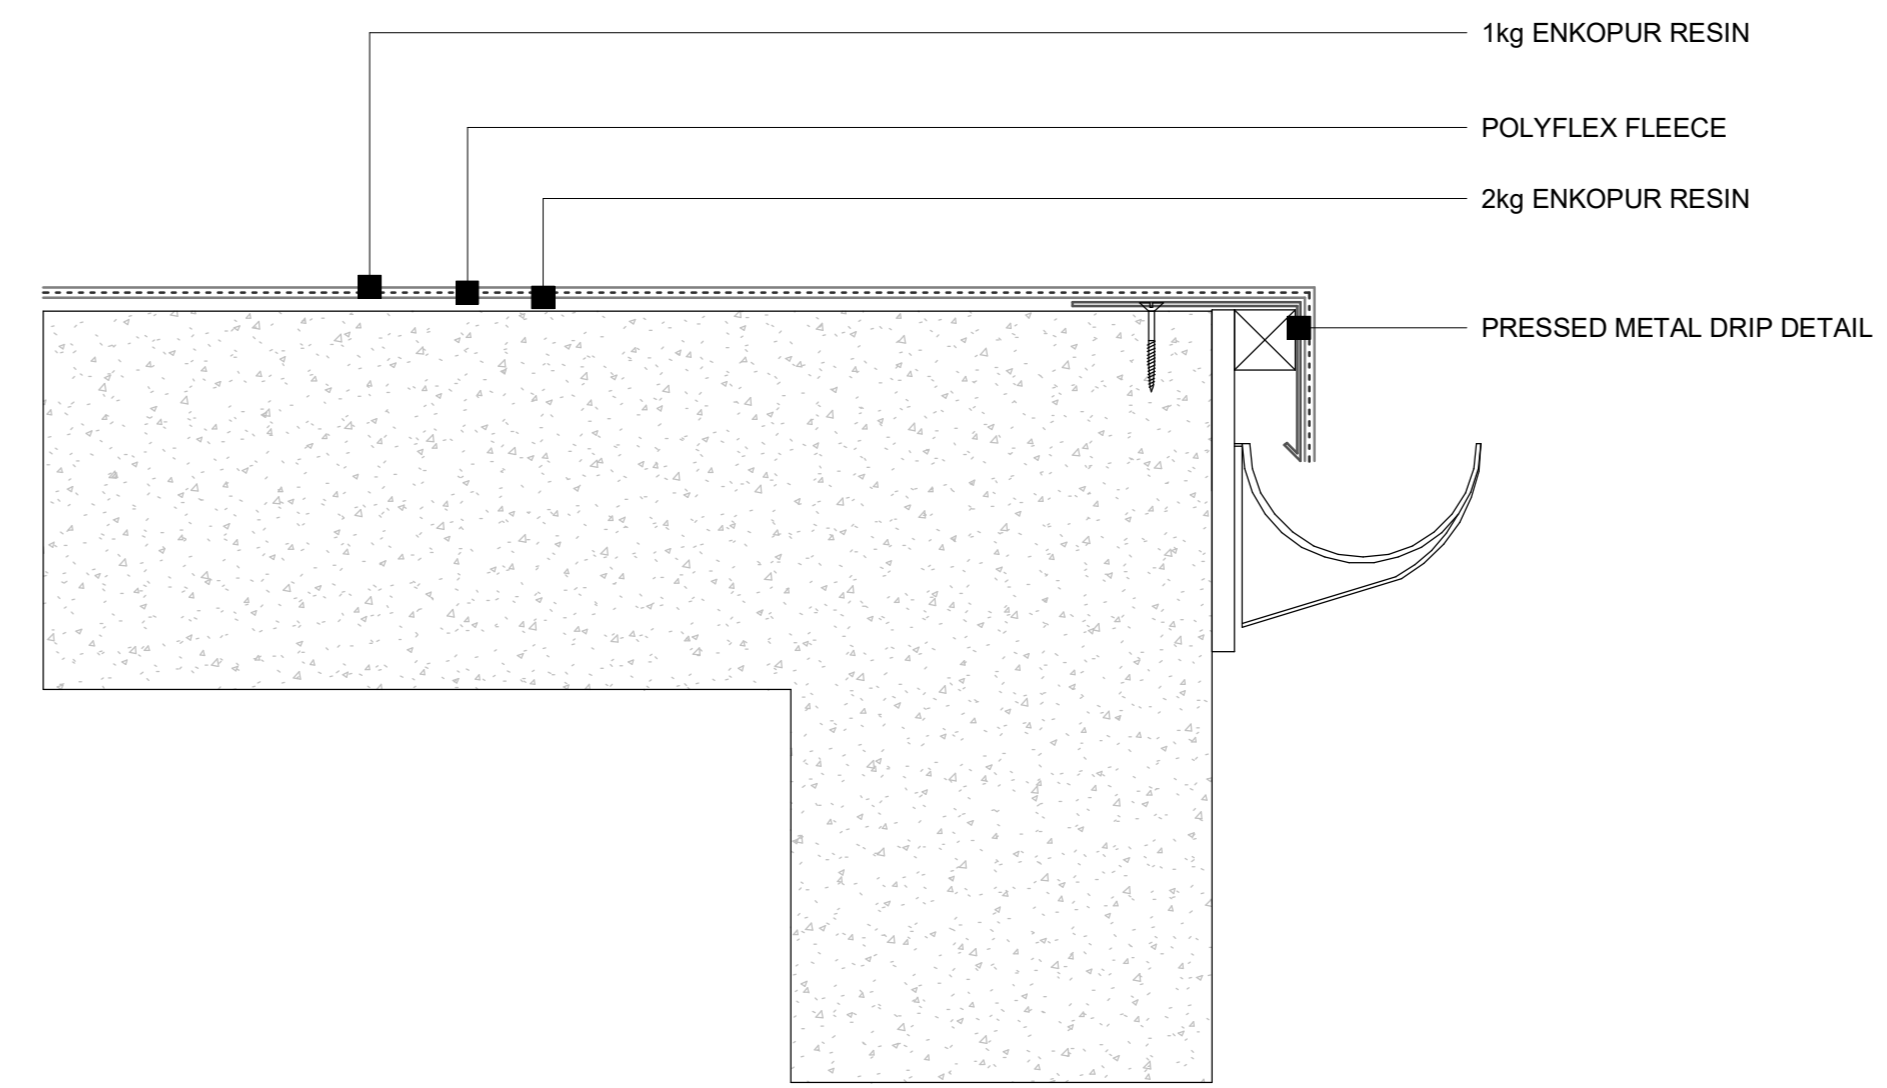


10 Enke - Concrete Deck - Drip to External drainage detail
1 : 5

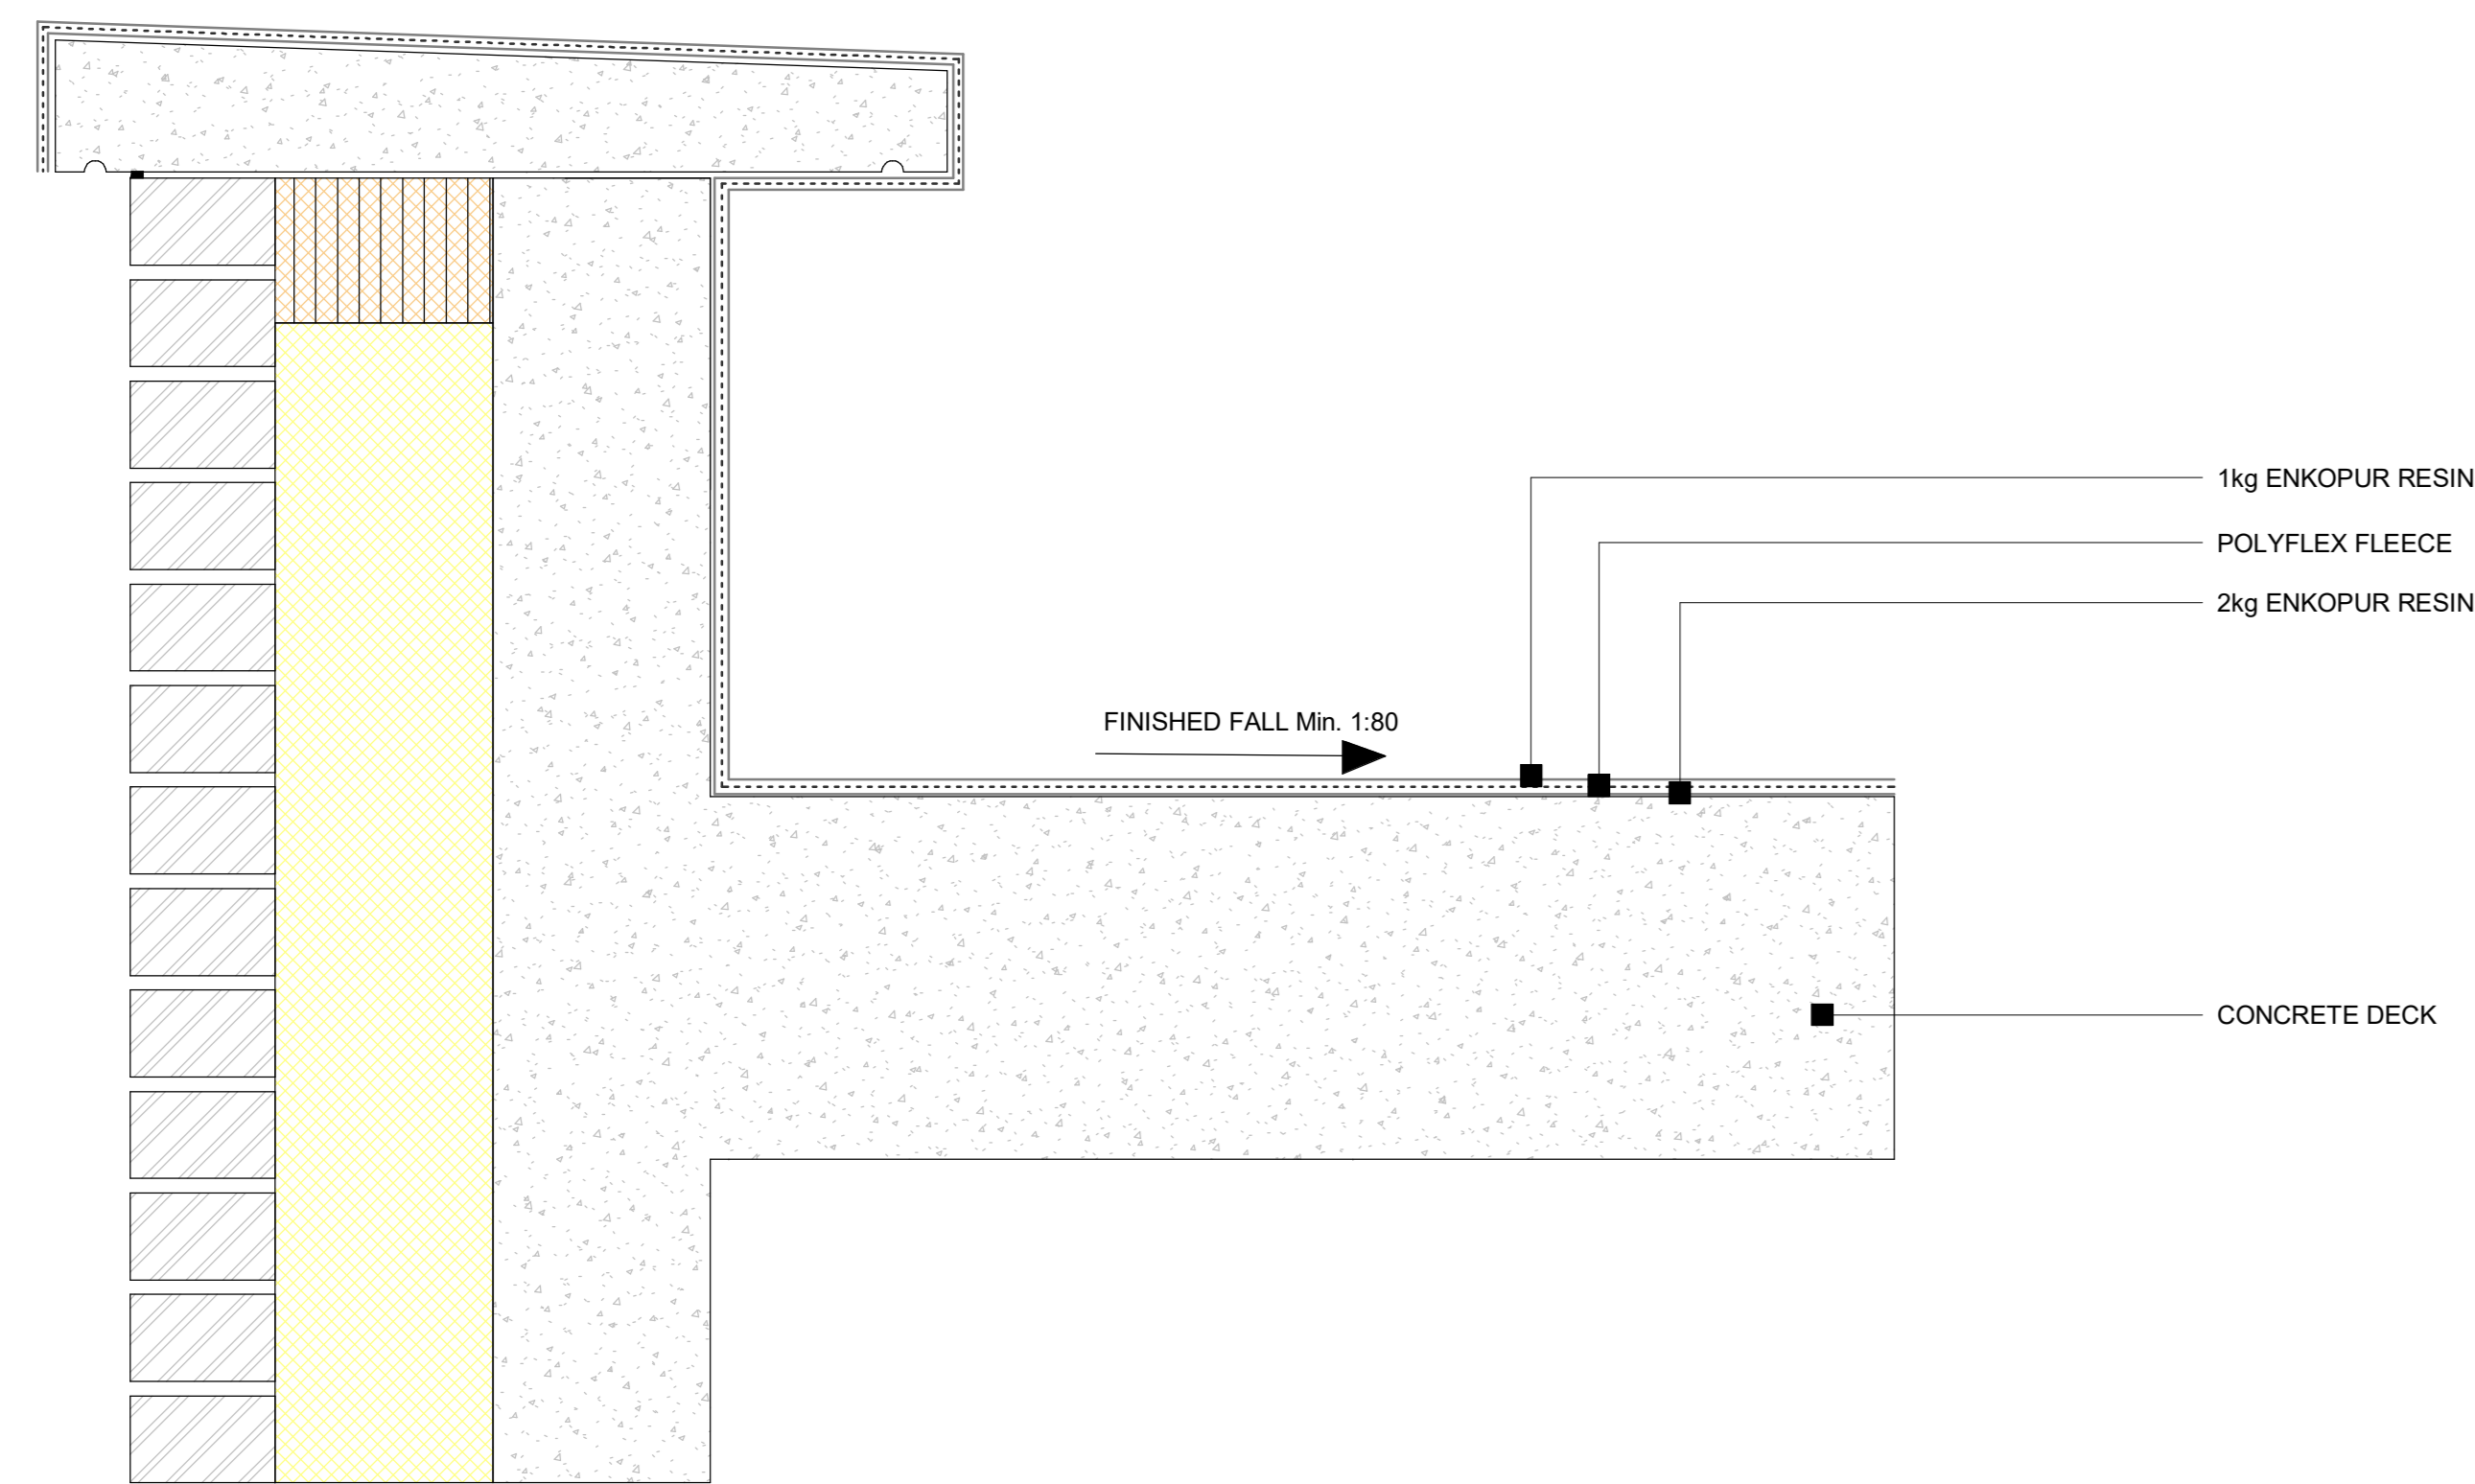


8 Enke - Concrete Deck - Parapet upstand detail (over coping)
1 : 5

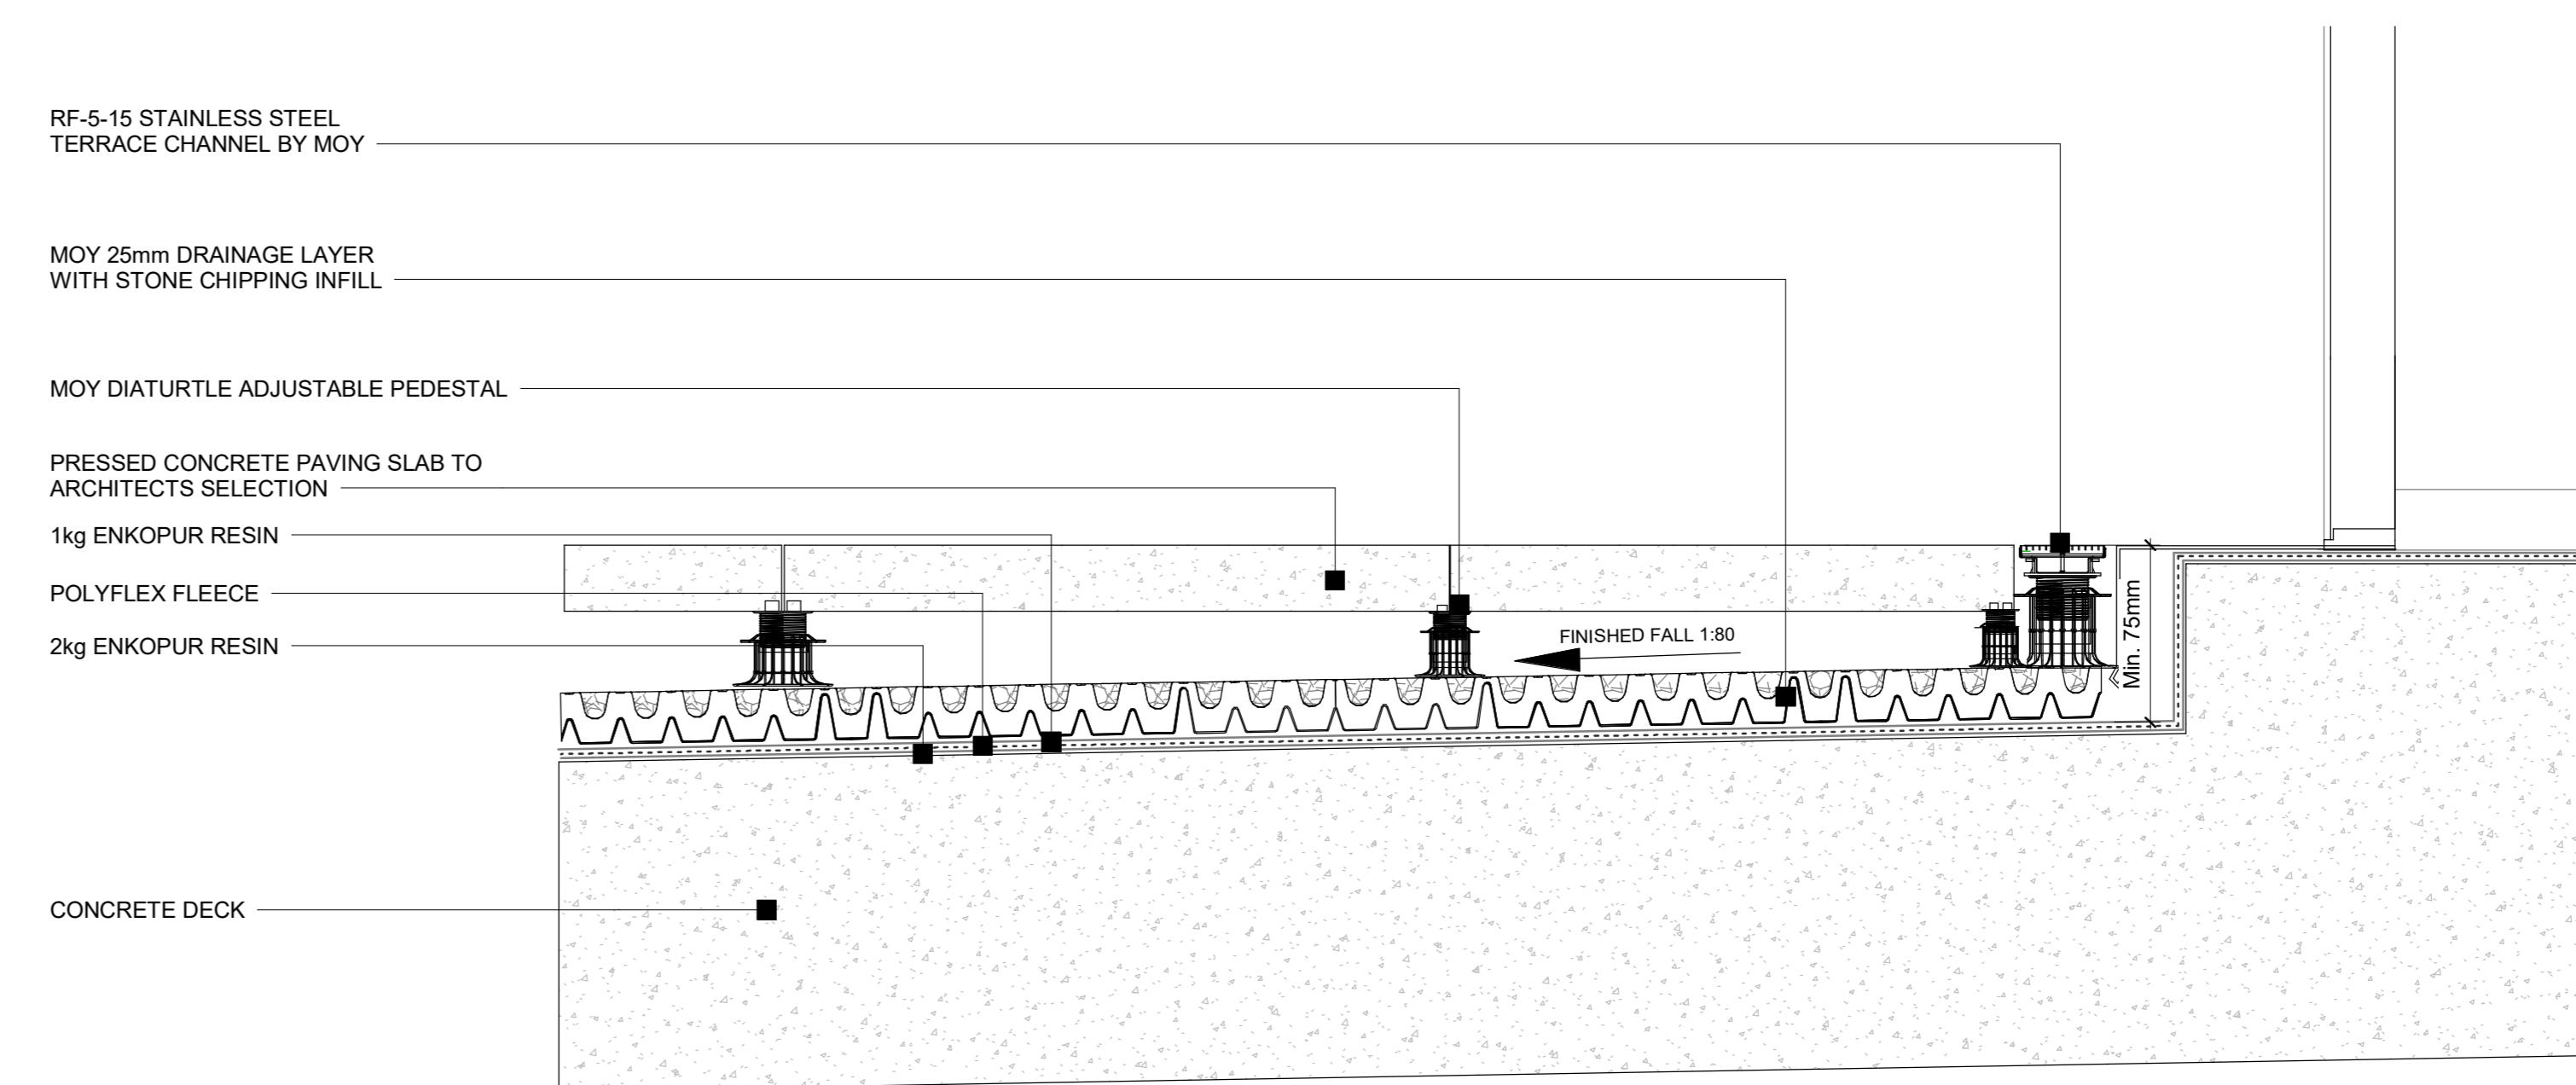

11 Enke - Concrete Deck - Door threshold detail
1 : 5

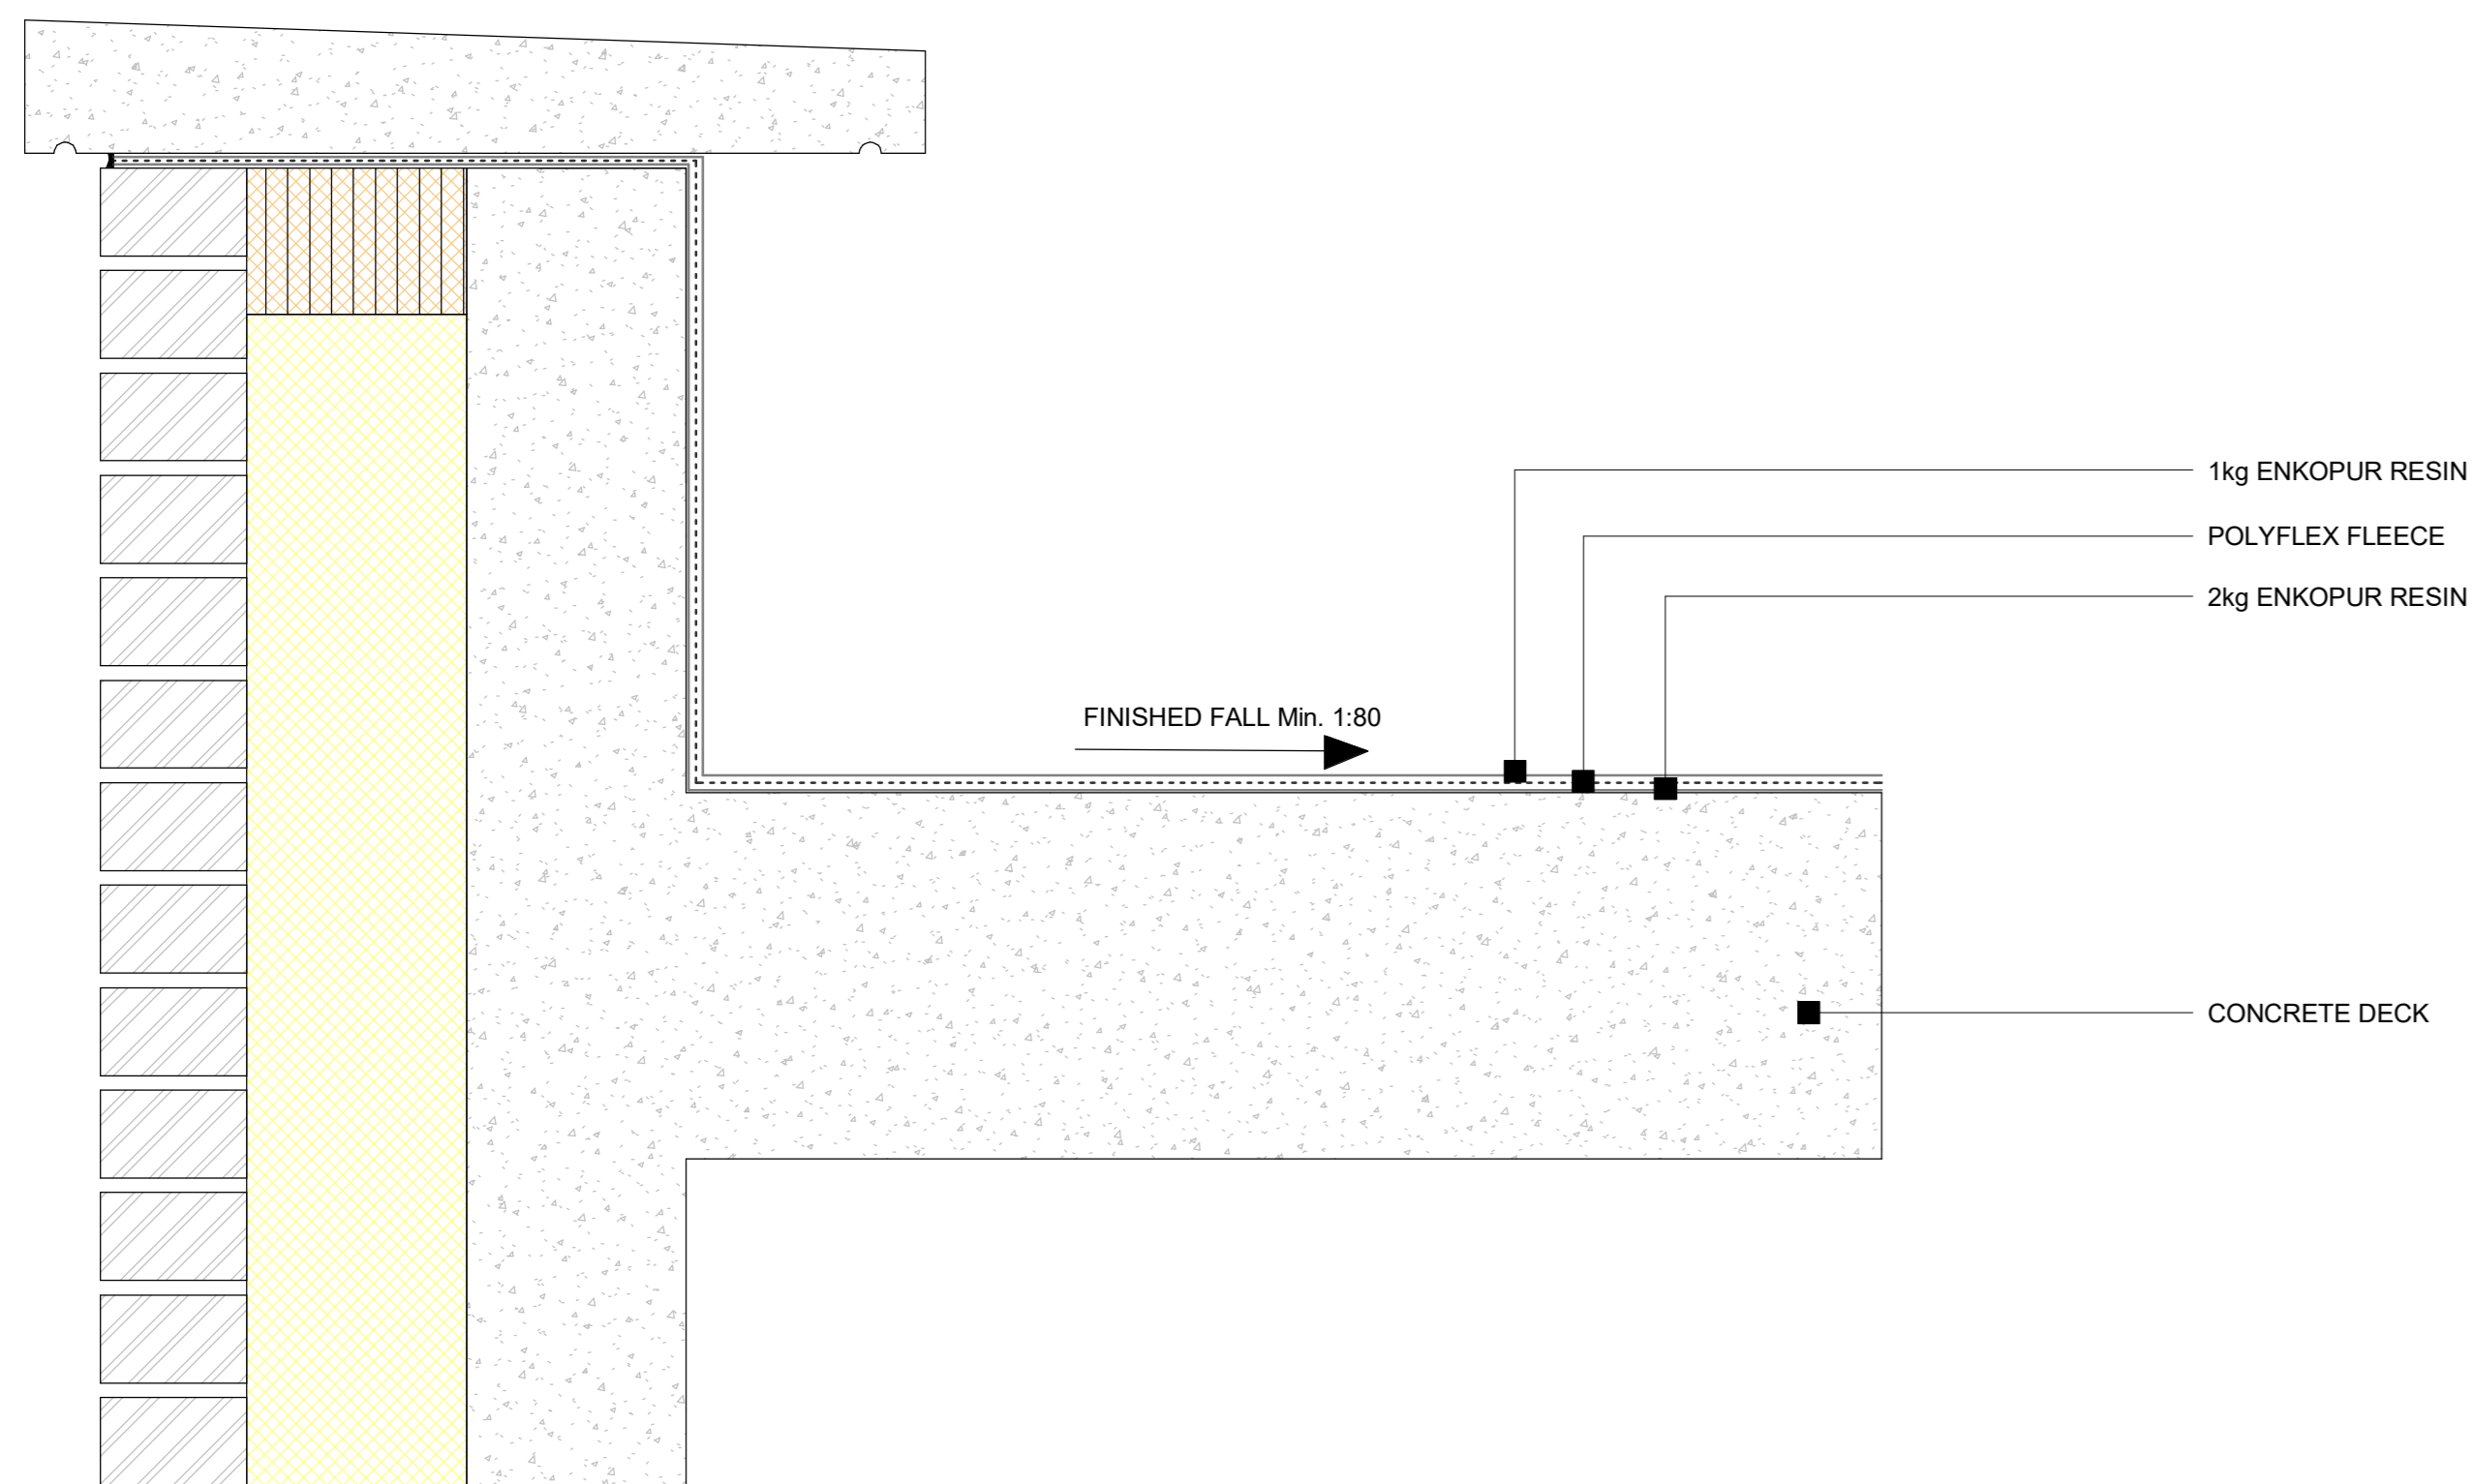

9 Enke - Concrete Deck - Parapet upstand detail (under coping)
1 : 5

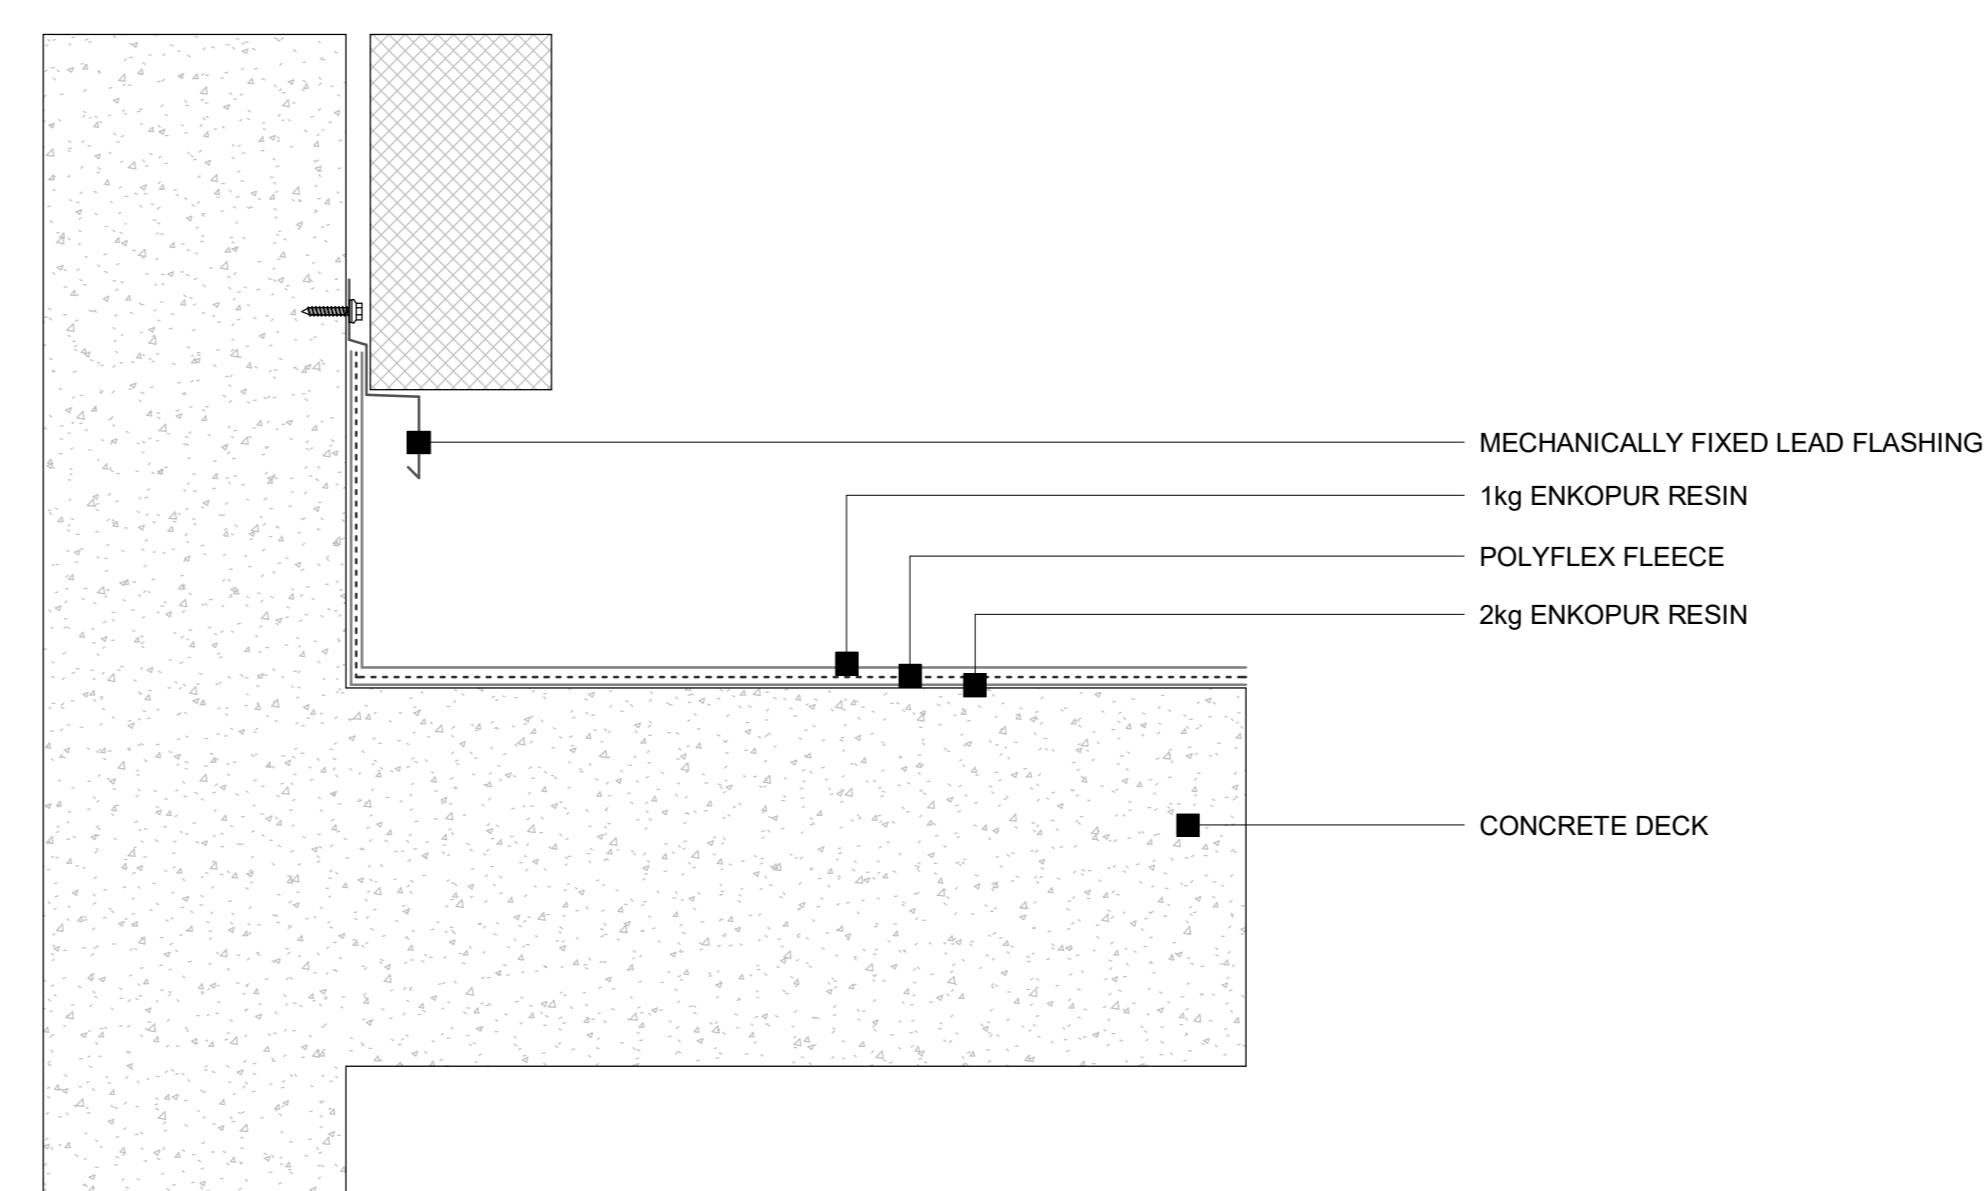

12 Enke - Concrete Deck - Lead flashing upstand detail
1 : 5