




1 MOY EXTENSIVE GREEN ROOF SYSTEM (CONCRETE DECK)
1 : 5

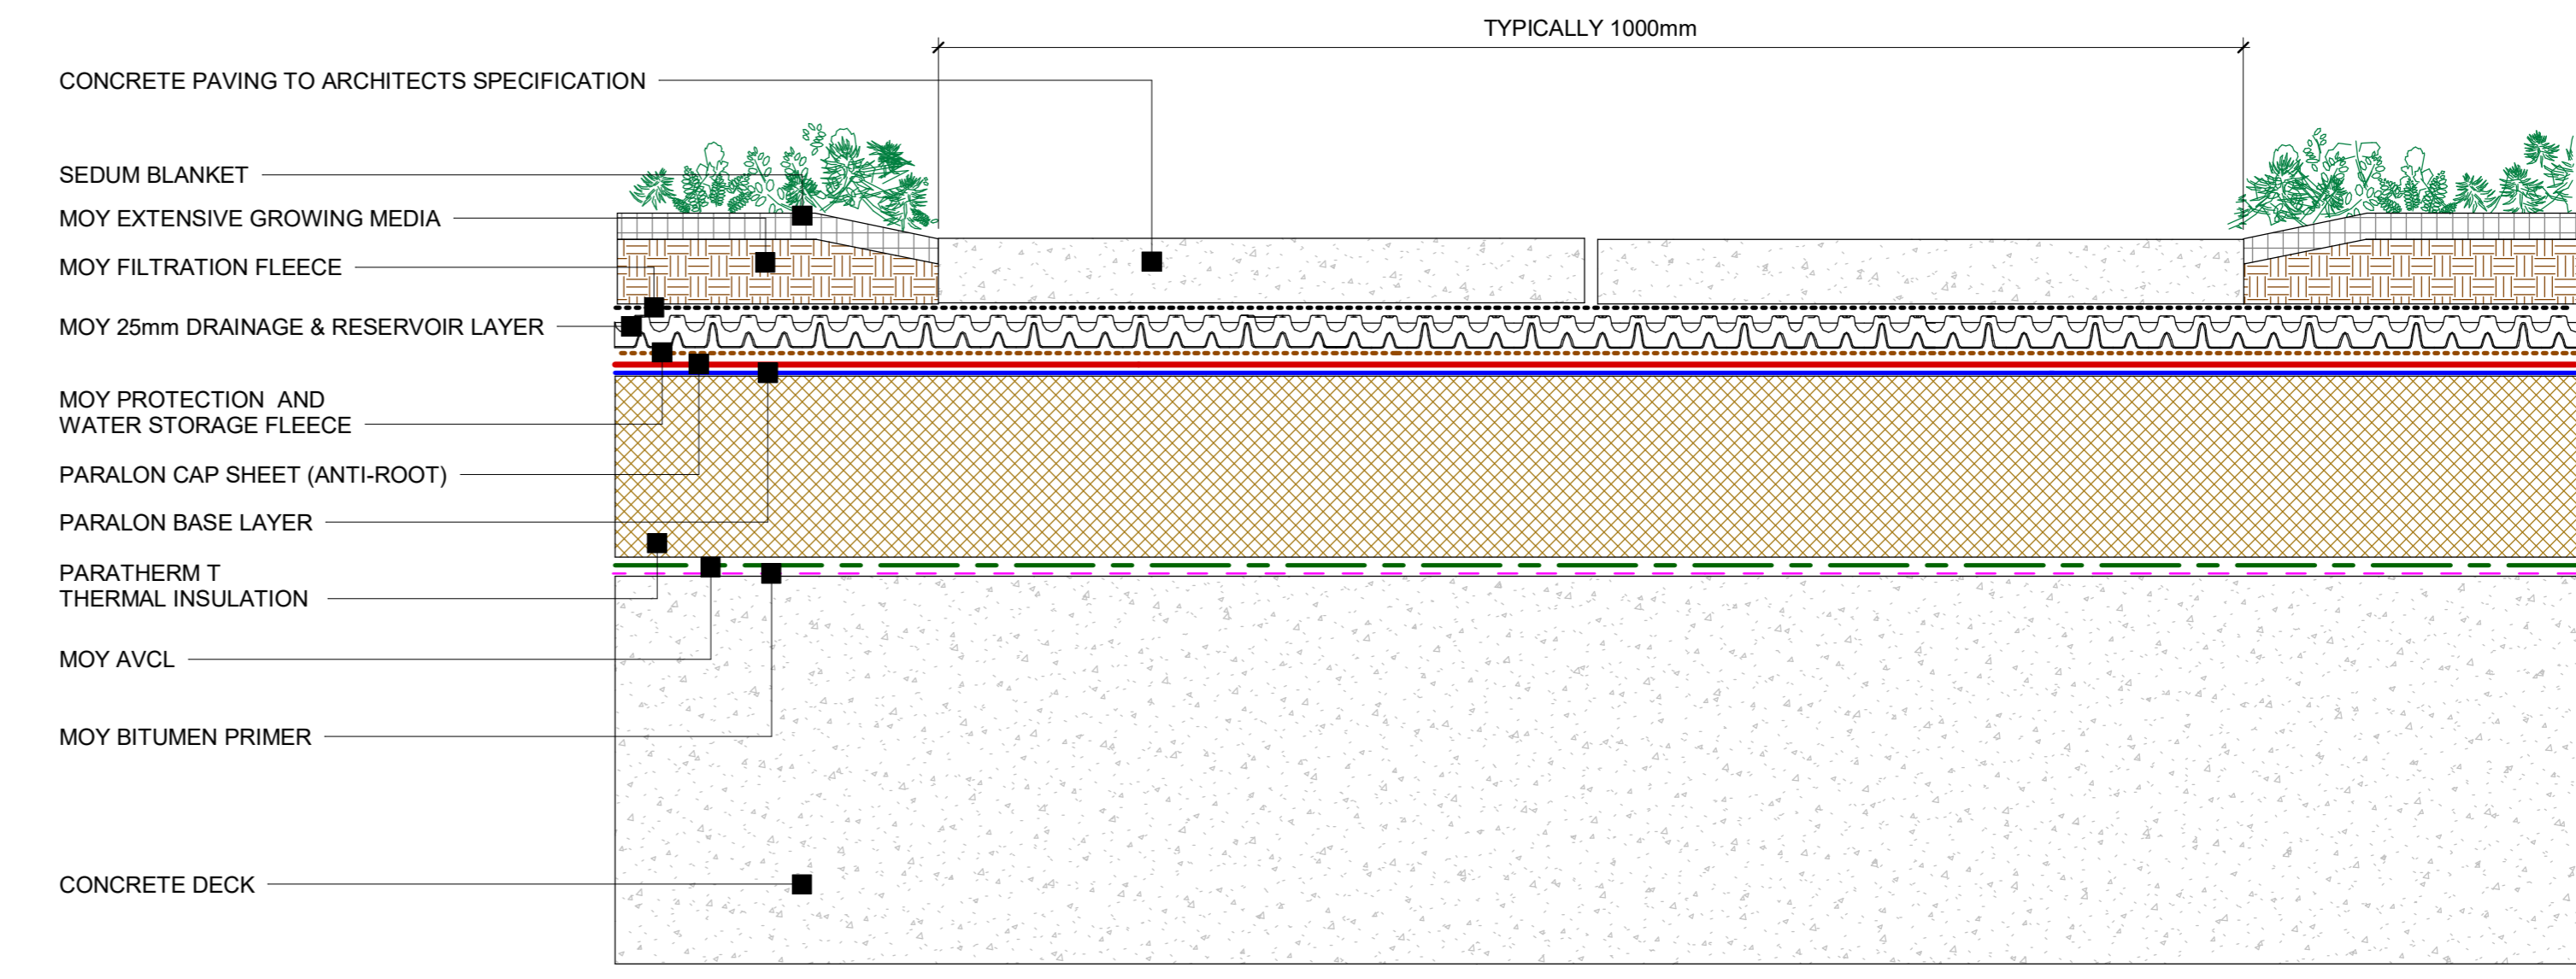


4 MOY EXTENSIVE GREEN ROOF SYSTEM - FOOT PATH CONCRETE SLAB DETAIL/ FIRE BREAK DETAIL
1 : 5

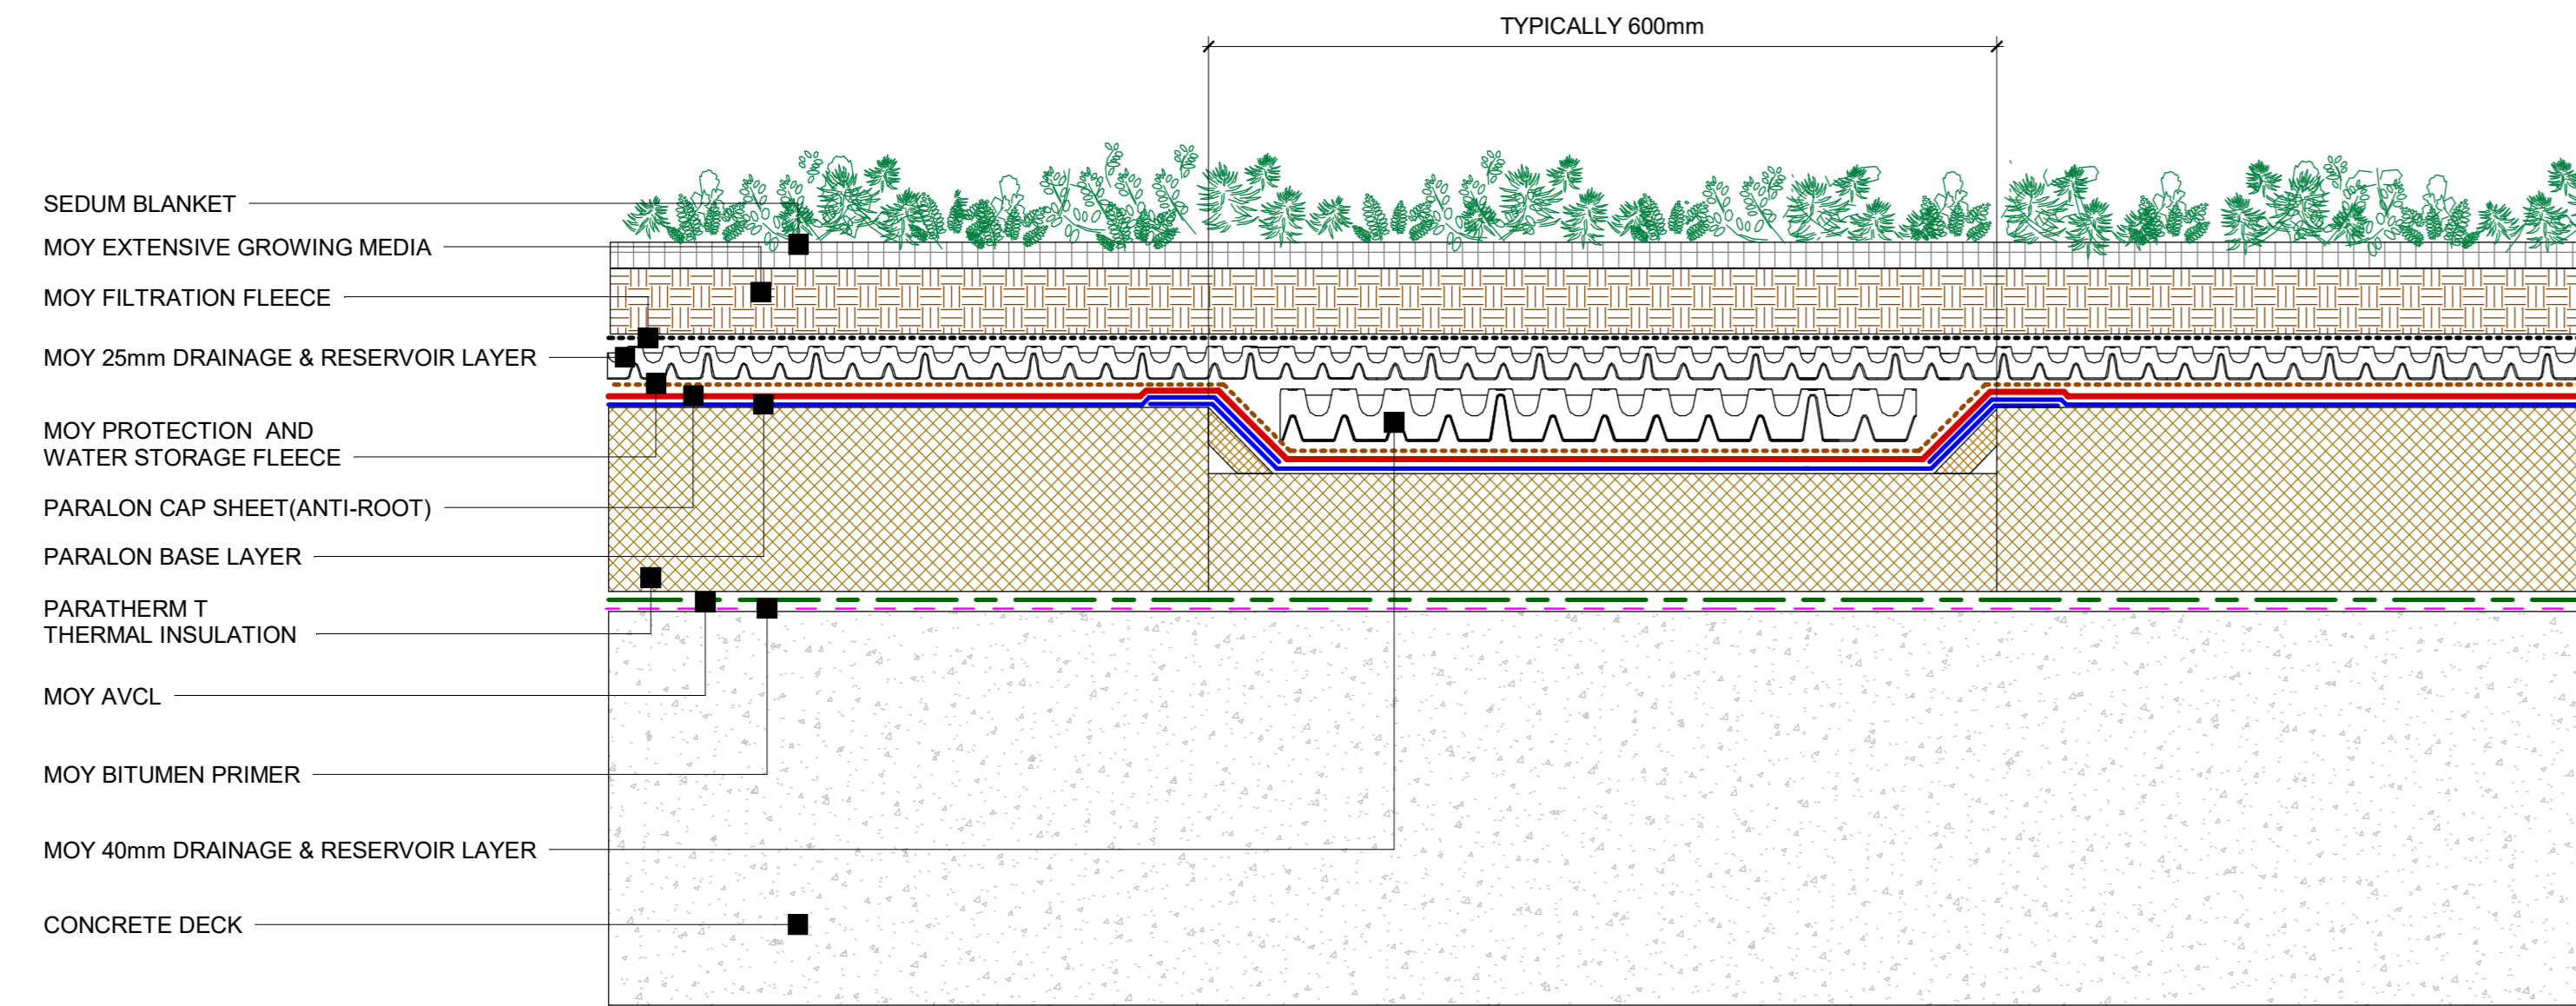


2 MOY EXTENSIVE GREEN ROOF SYSTEM - GUTTER CHANNEL WITH SEDUM COVERING DETAIL
1 : 5

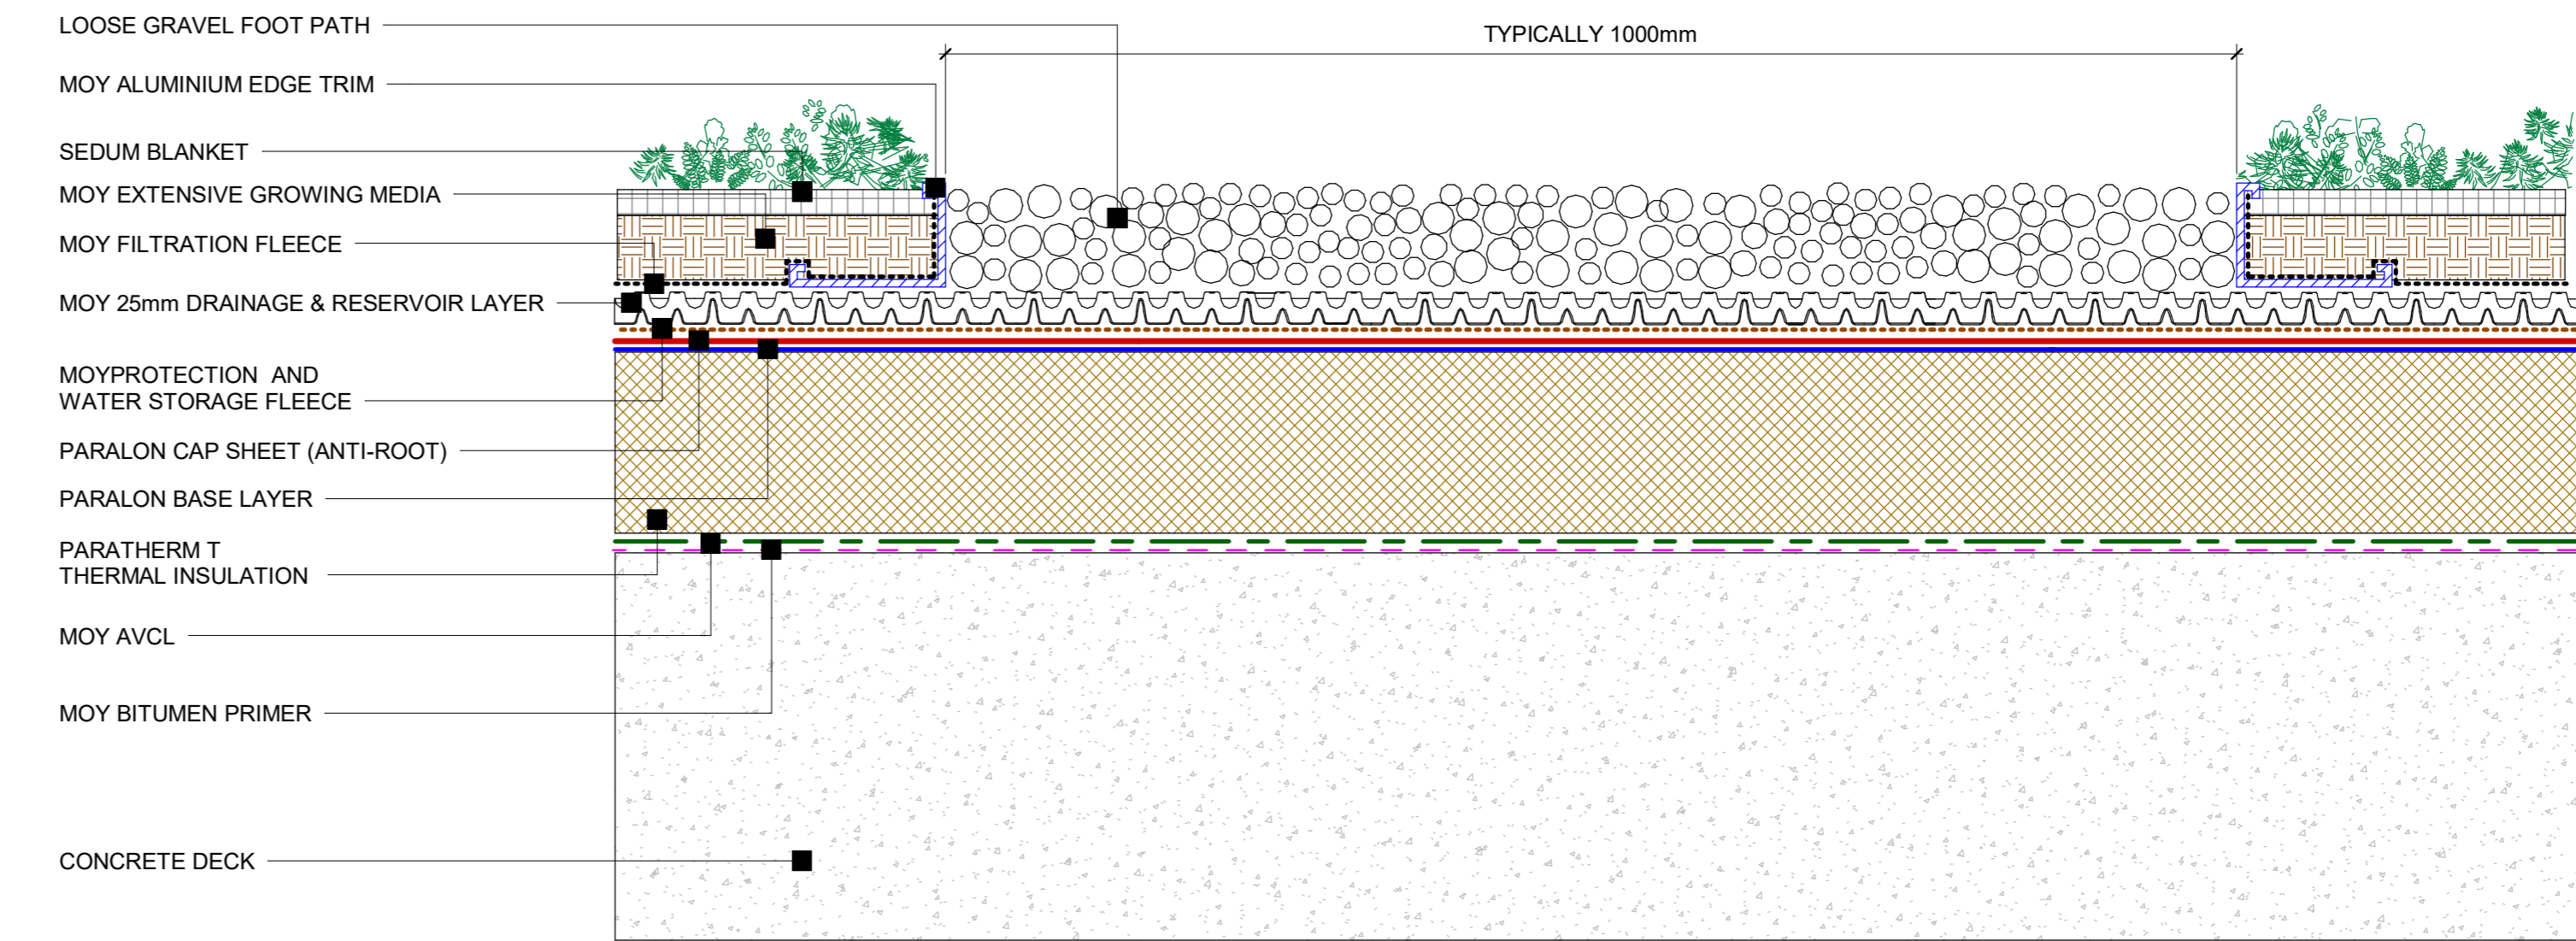

5 MOY EXTENSIVE GREEN ROOF SYSTEM - LOOSE GRAVEL FOOT PATH DETAIL/ FIRE BREAK DETAIL
1 : 5

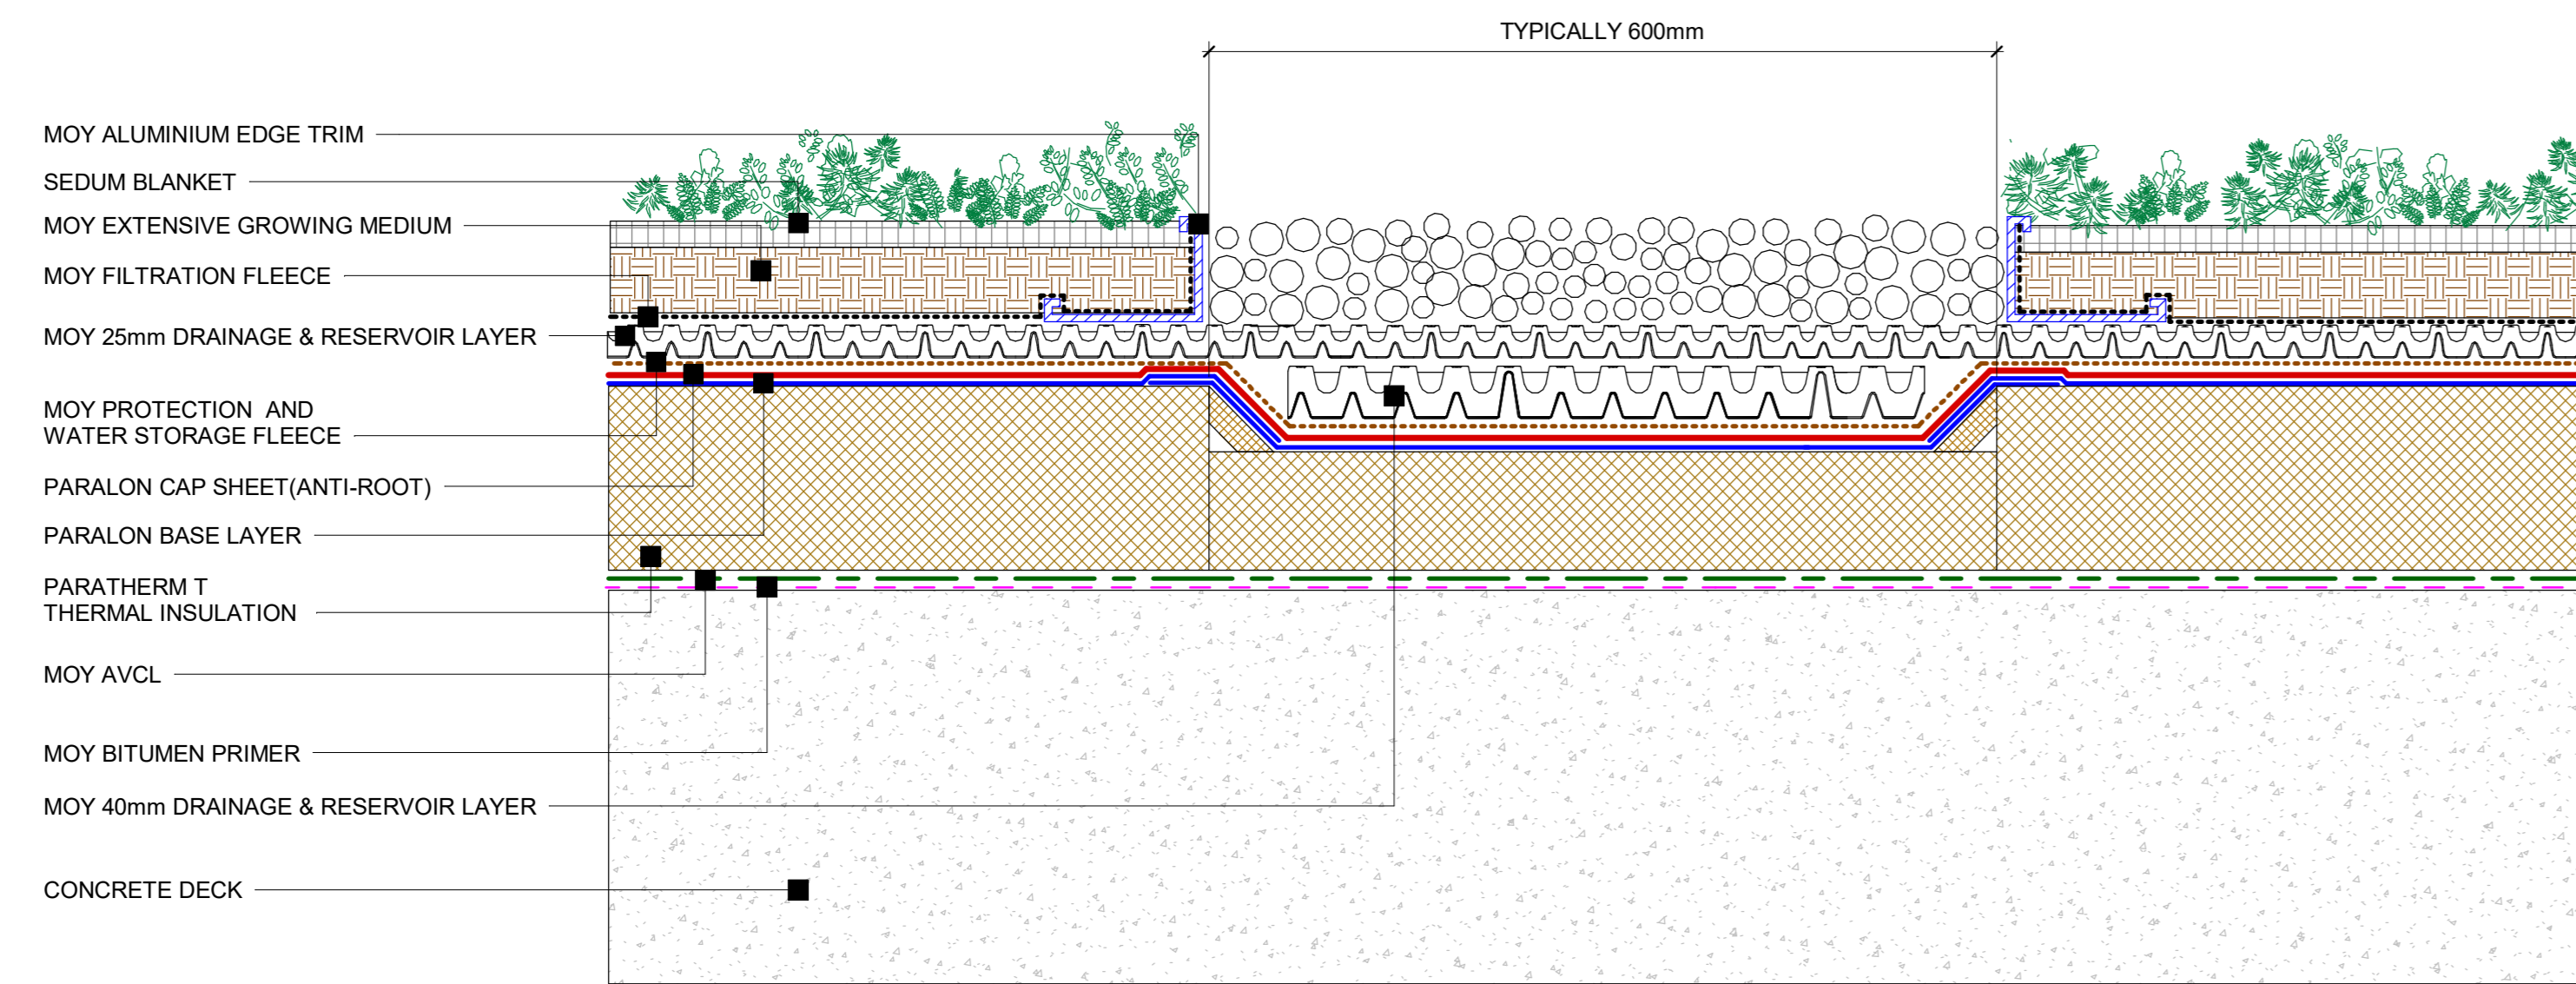

3 MOY EXTENSIVE GREEN ROOF SYSTEM - GUTTER CHANNEL WITH PEBBLES DETAIL
1 : 5

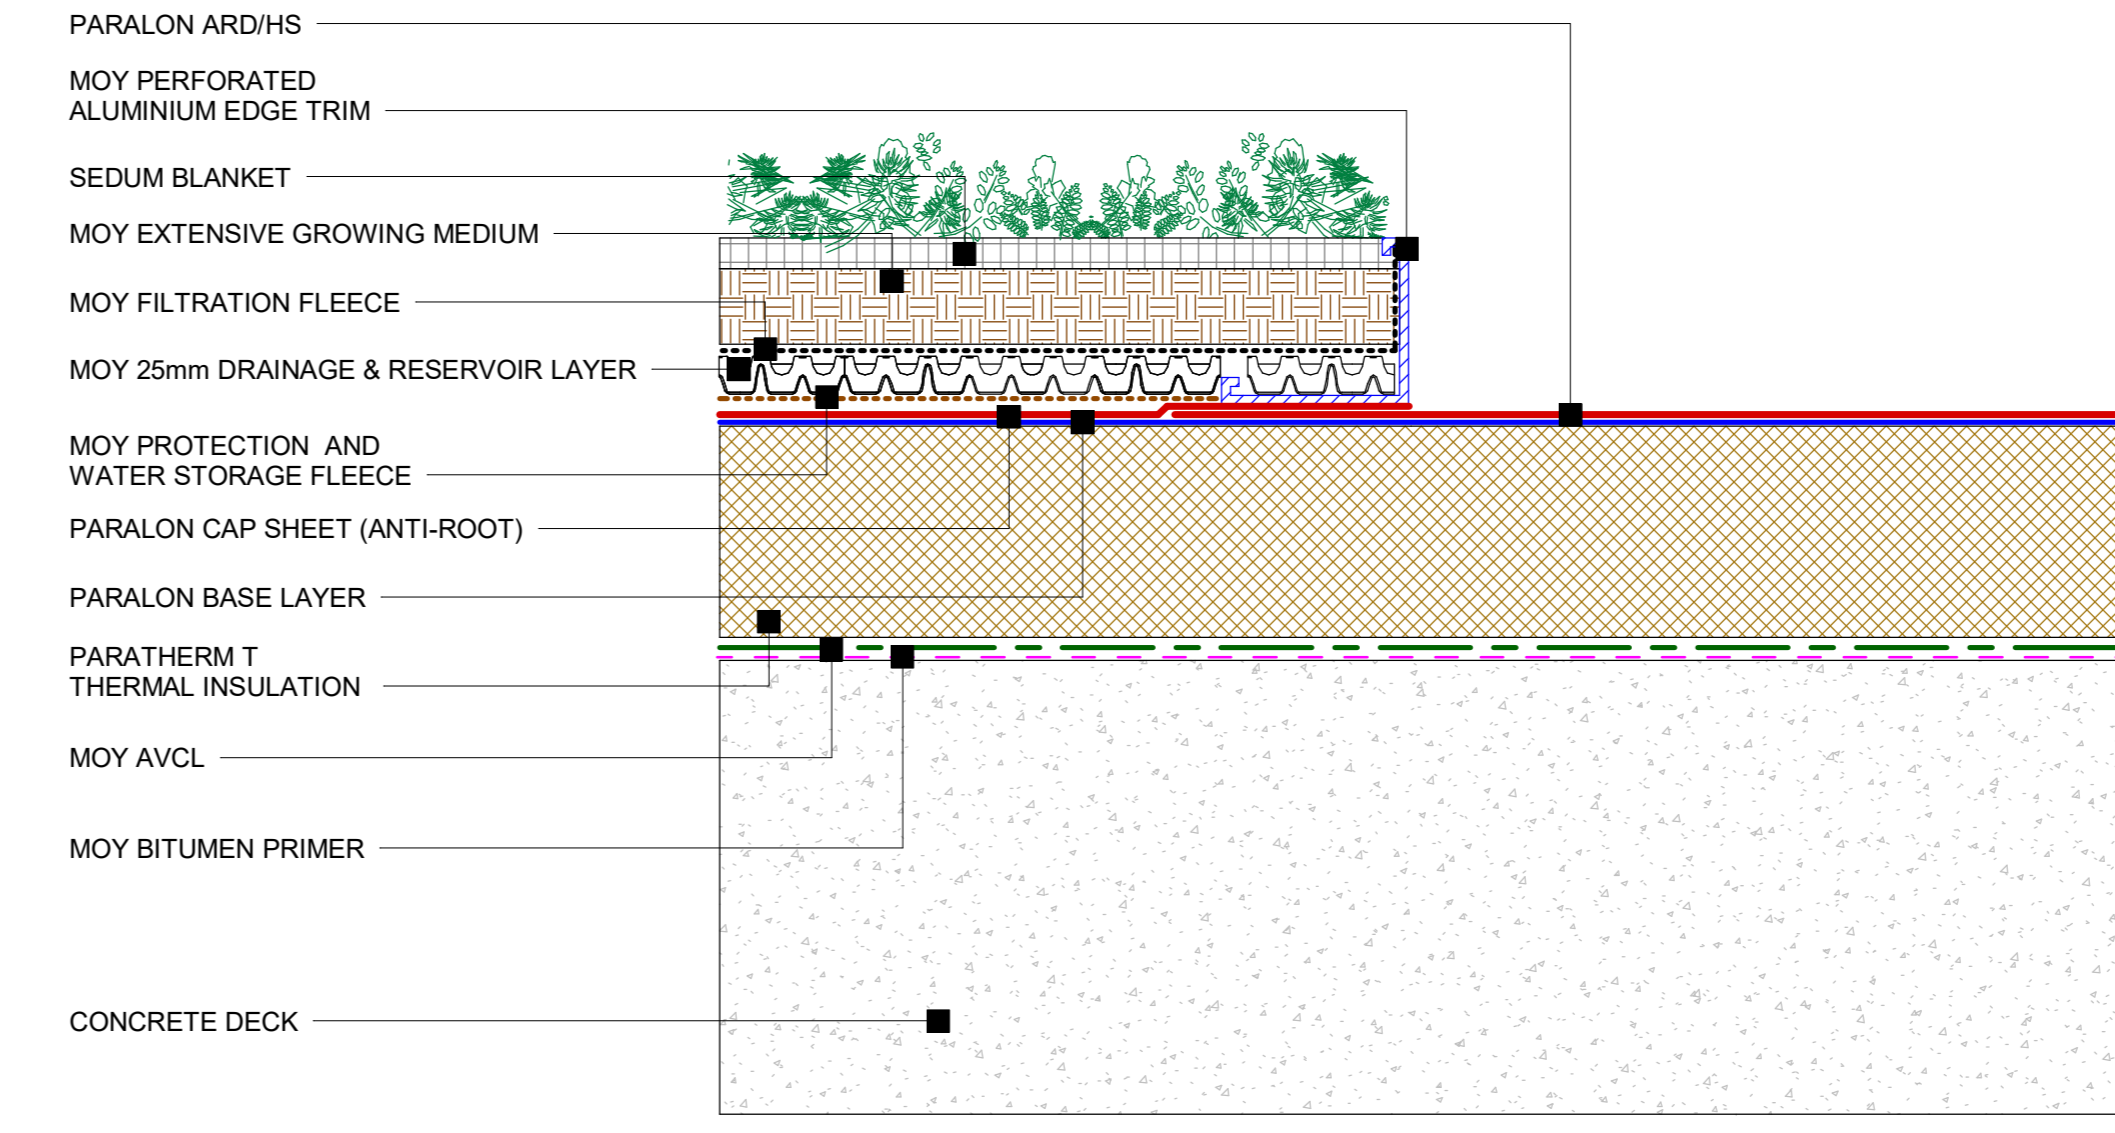

6 MOY EXTENSIVE GREEN ROOF SYSTEM - SEDUM ROOF STOP EDGE DETAIL
1 : 5