




7 MOY EXTENSIVE GREEN ROOF - PARAPET DETAIL
1 : 5

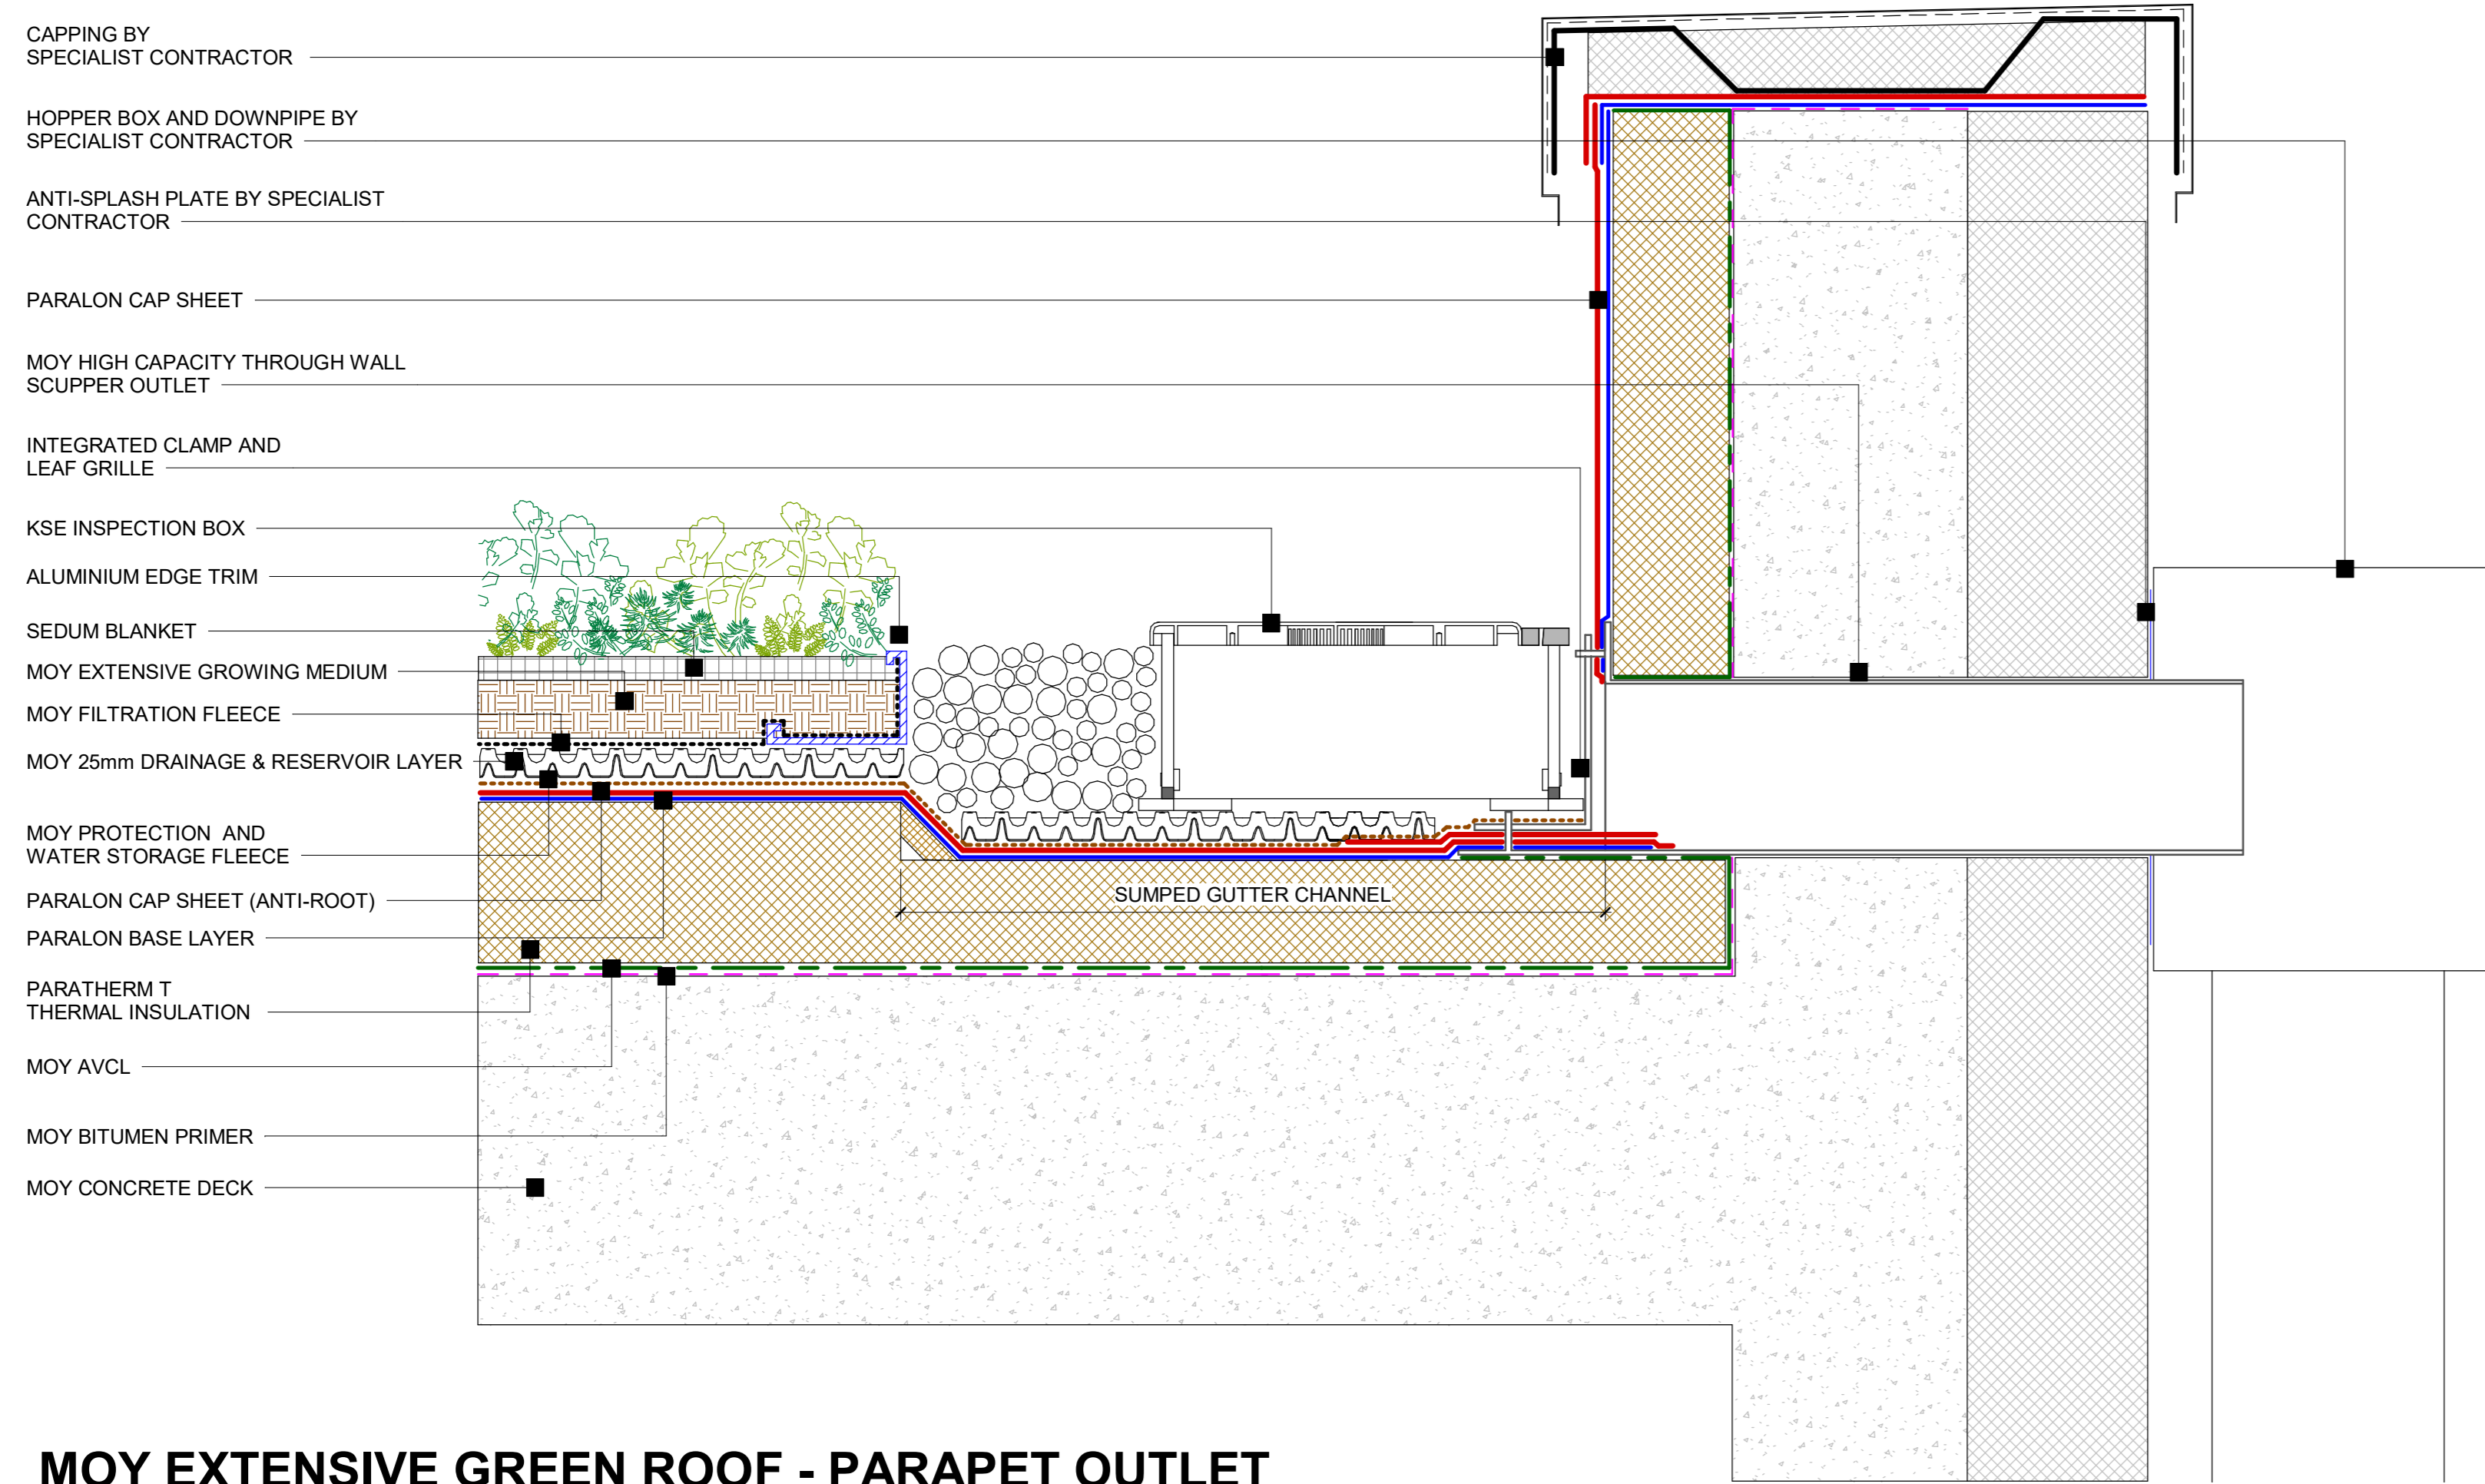


8 MOY EXTENSIVE GREEN ROOF - PARAPET OUTLET DETAIL
1 : 5

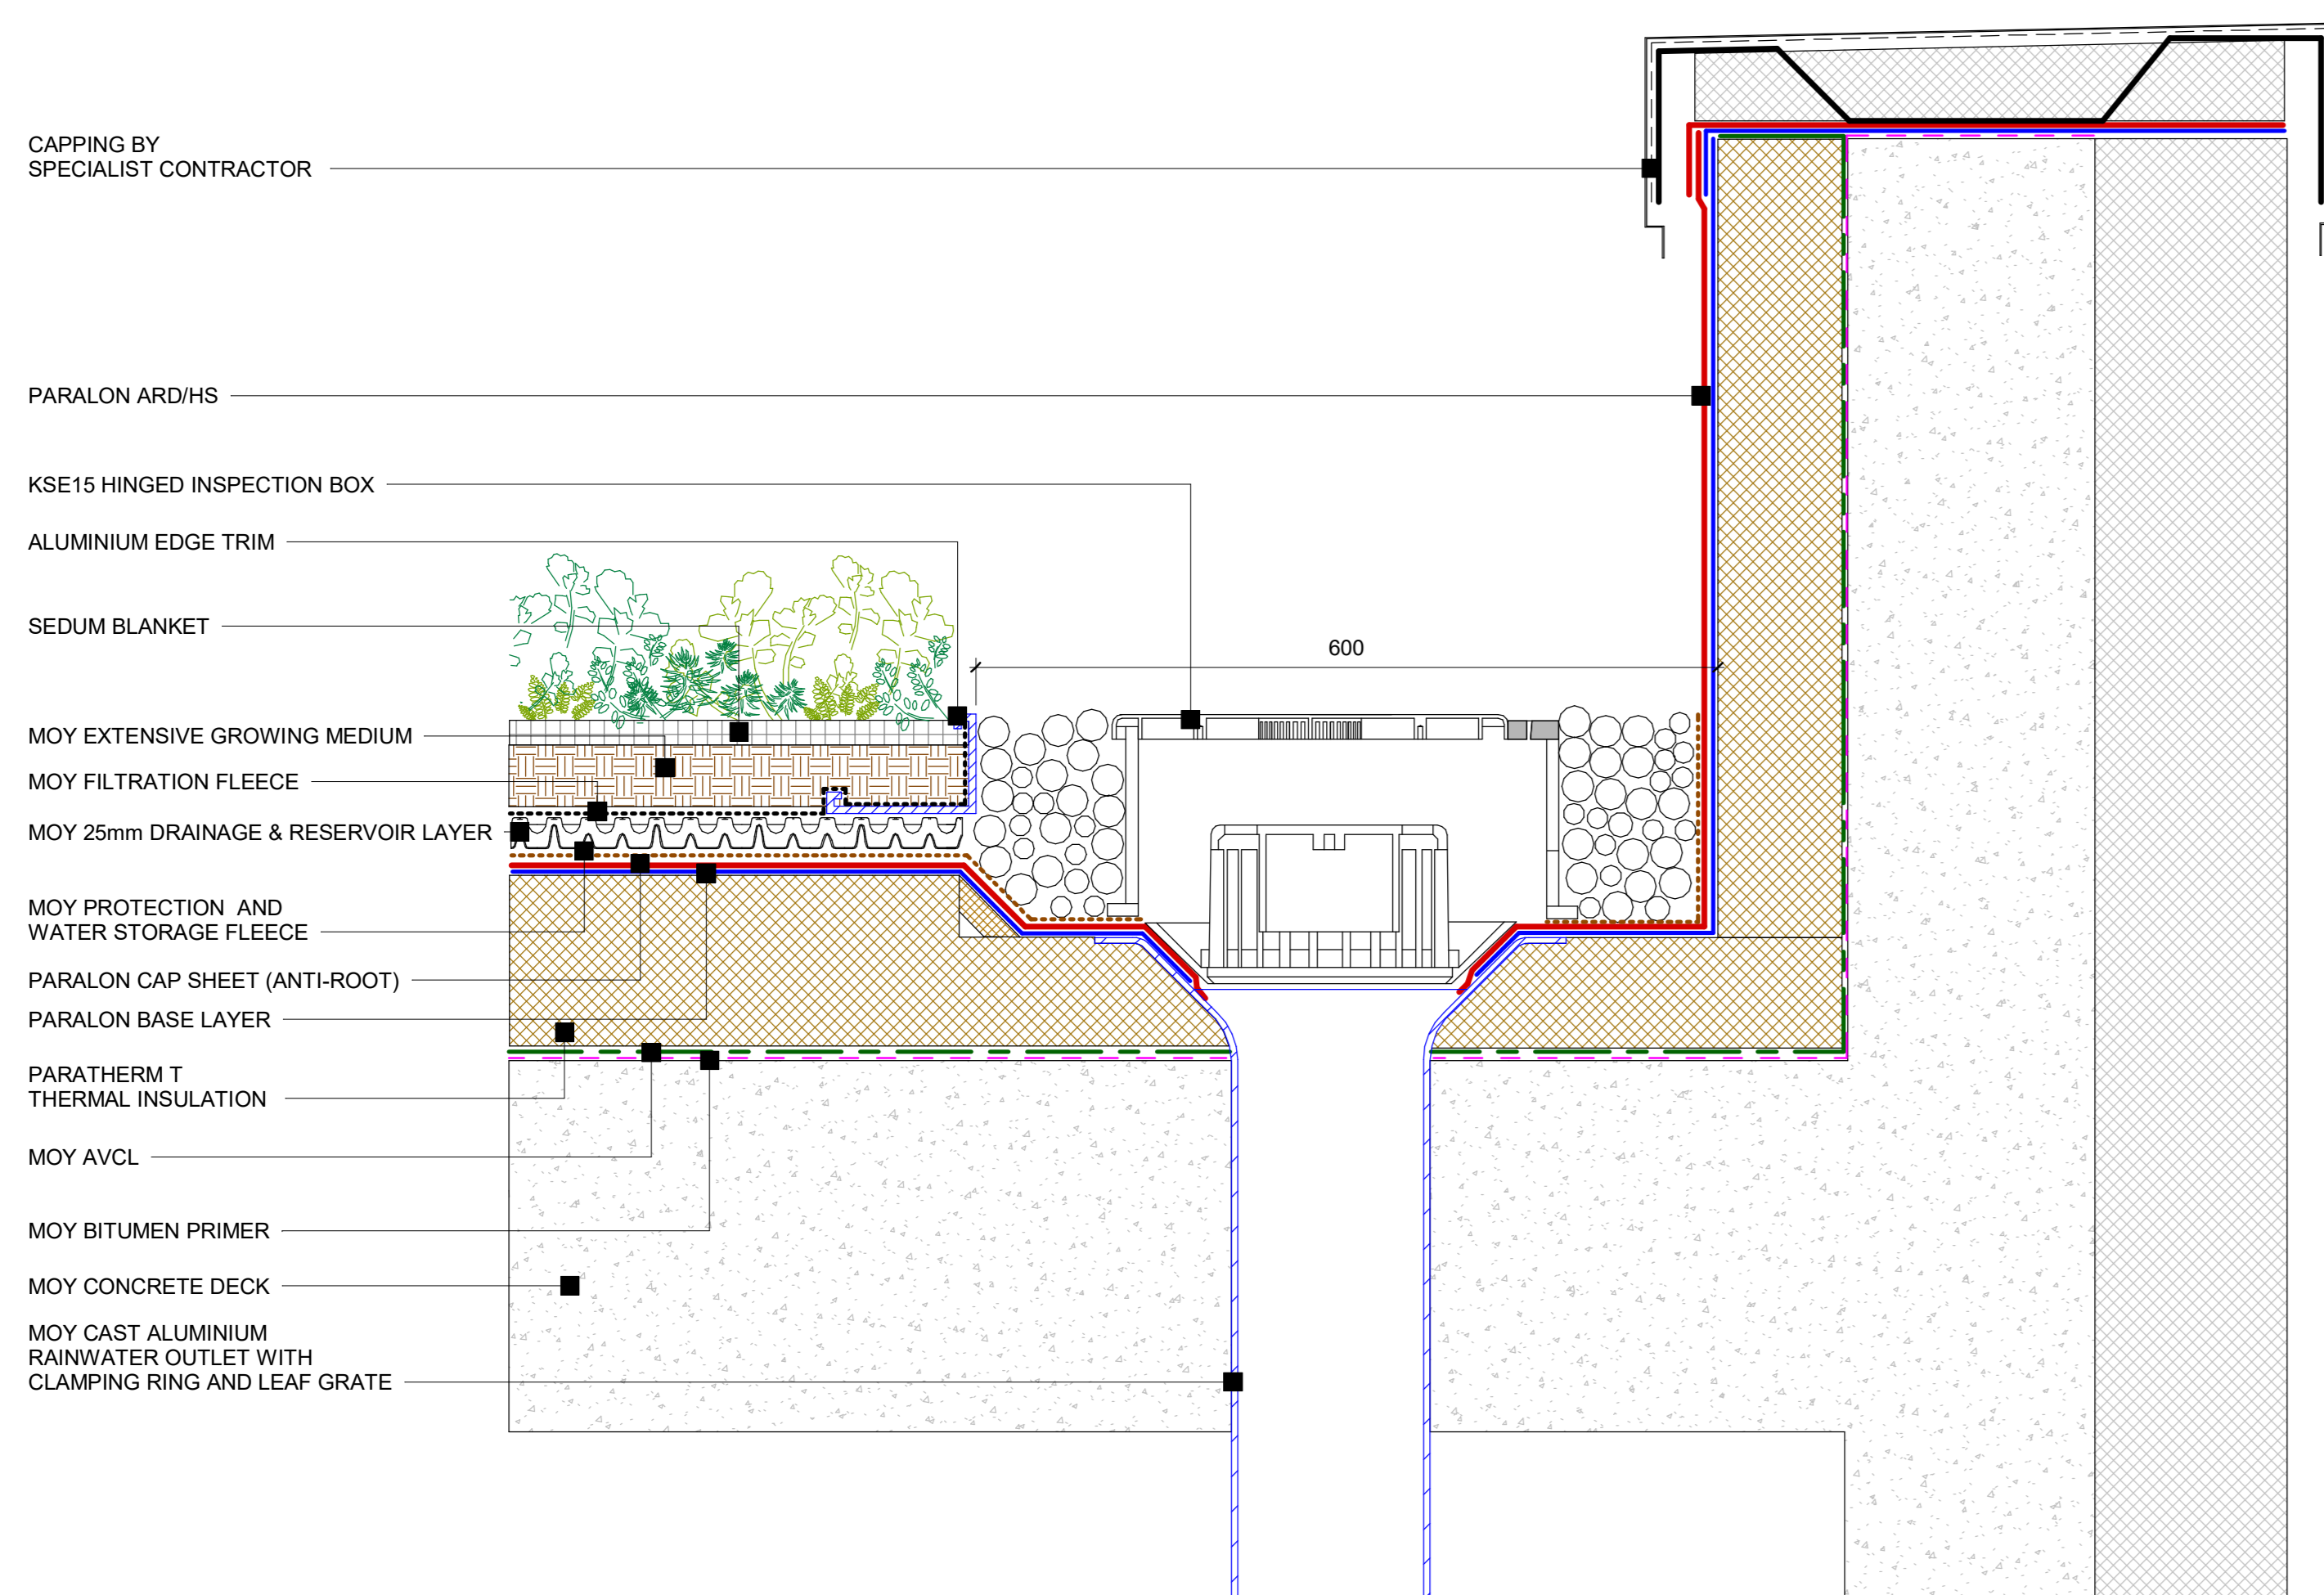


9 MOY EXTENSIVE GREEN ROOF - PARAPET OUTLET INSPECTION BOX DETAIL
1 : 5

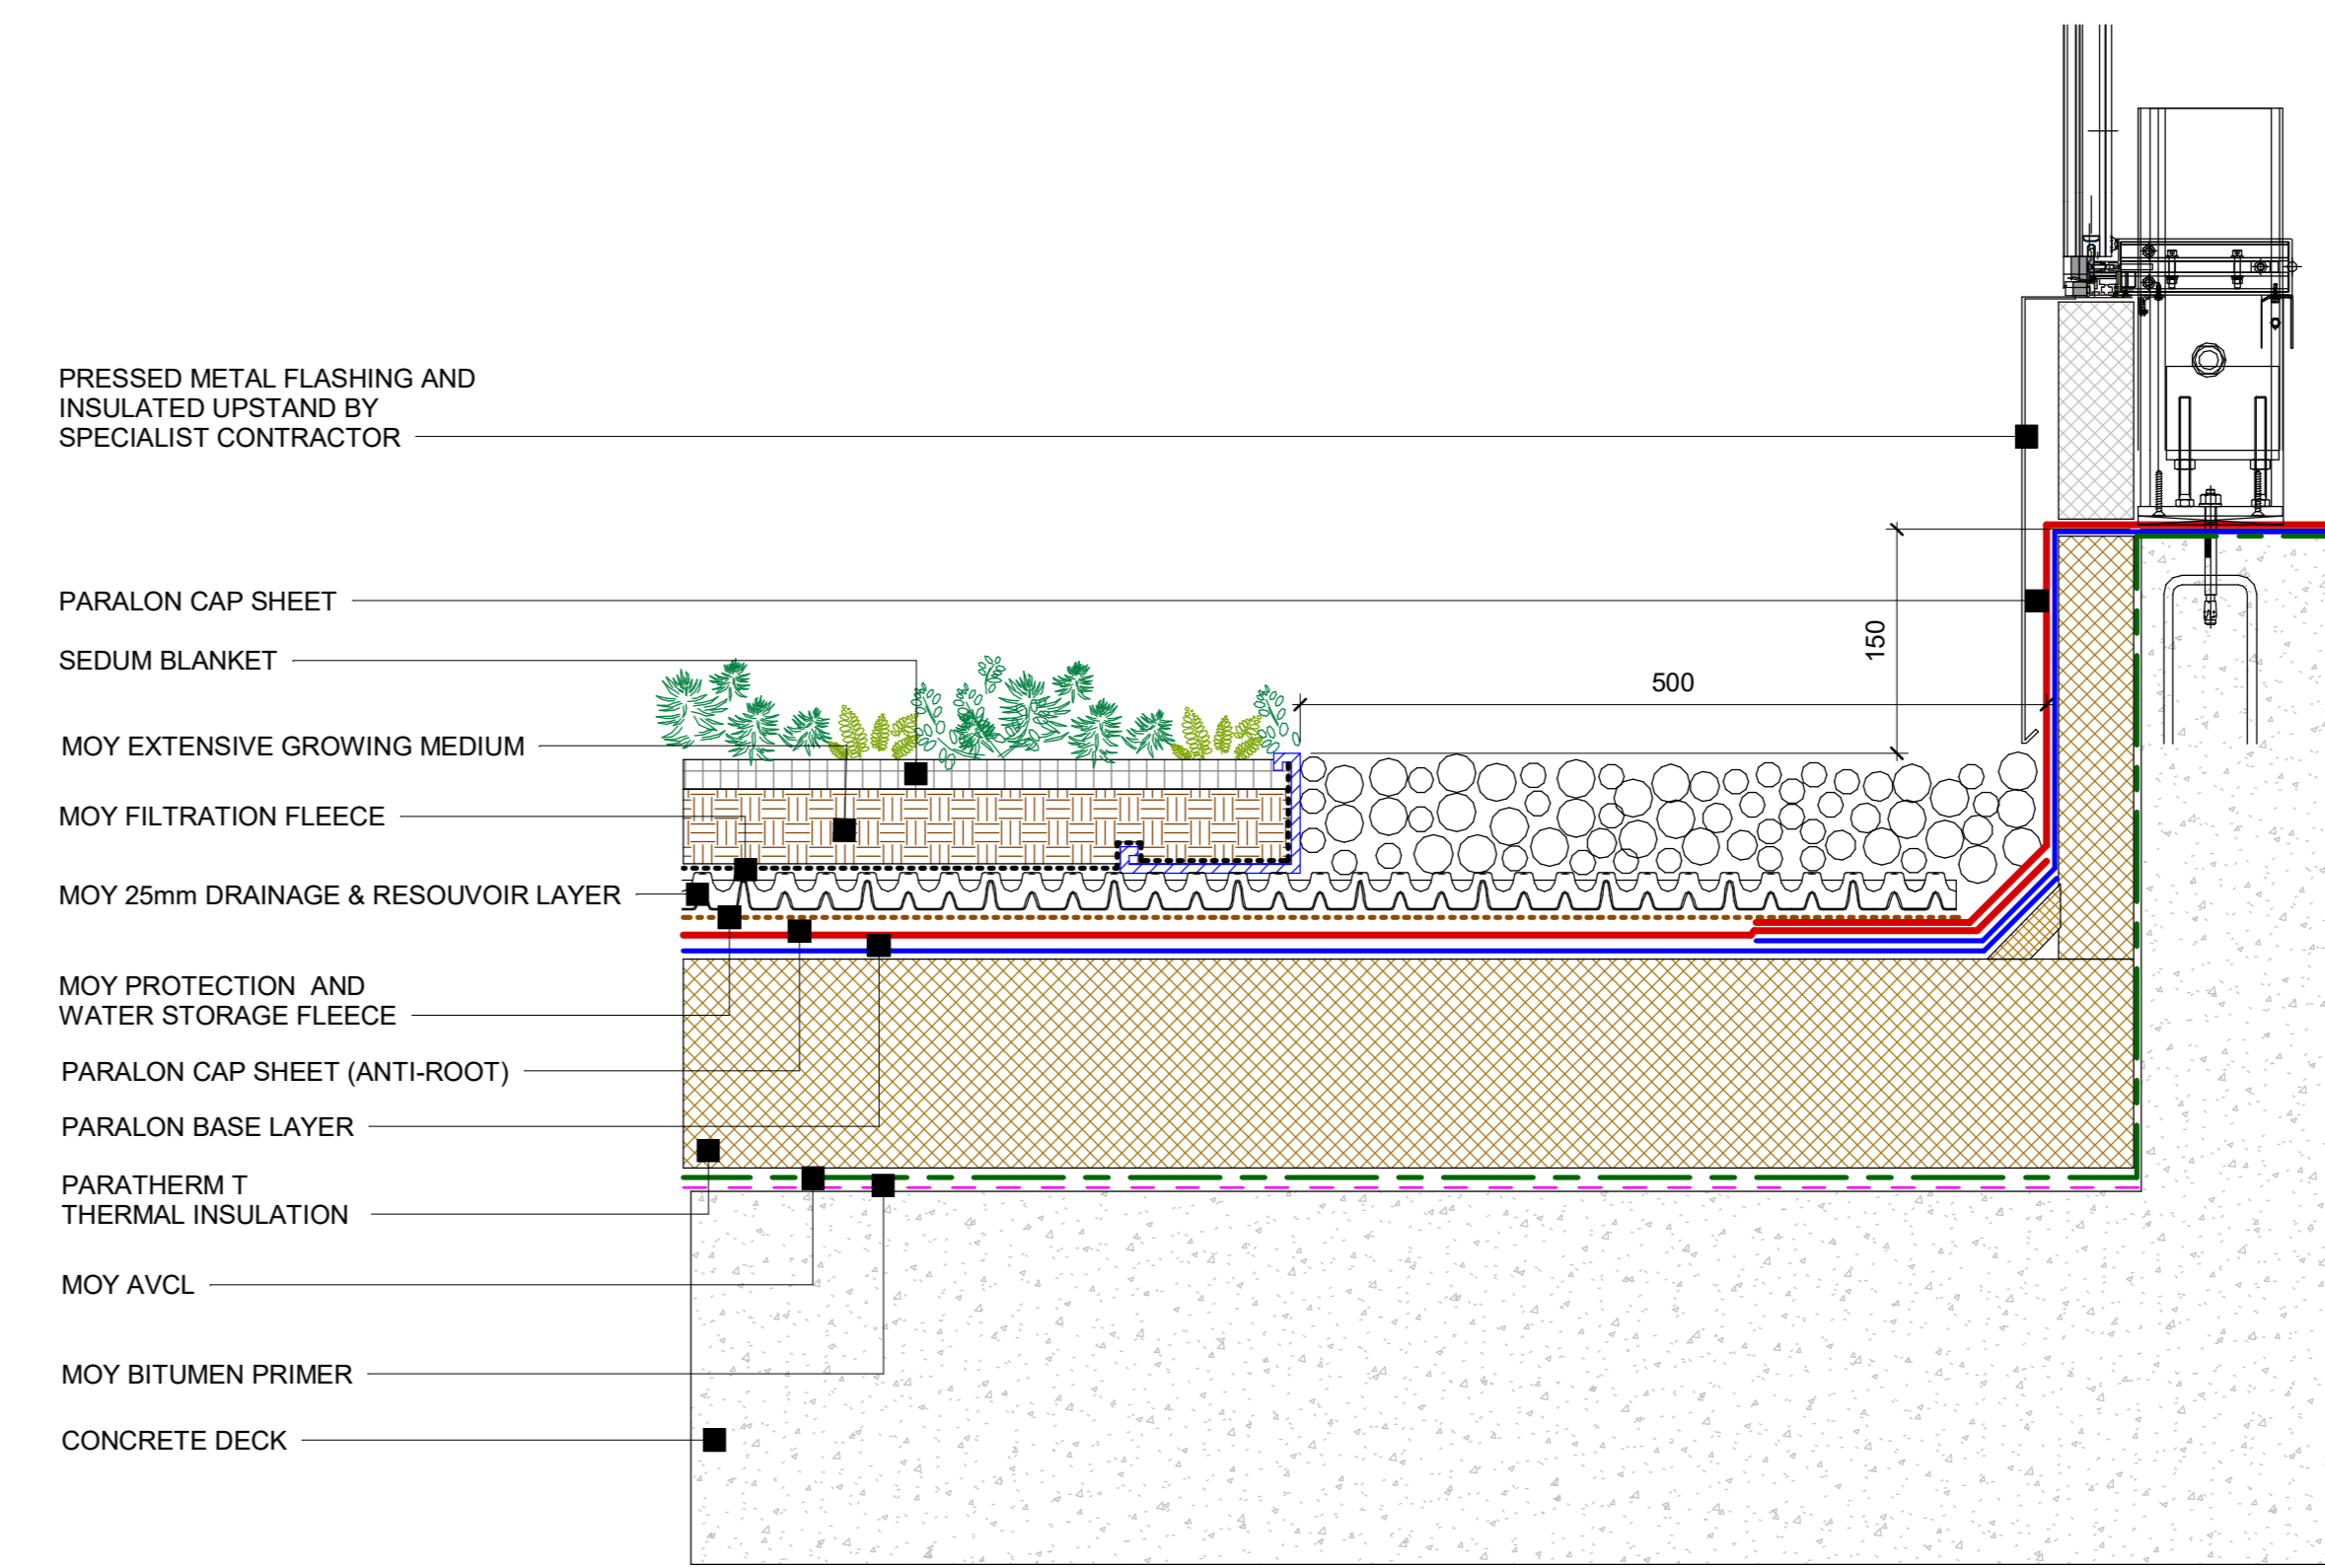

10 MOY EXTENSIVE GREEN ROOF SYSTEM - UPSTAND TO GLAZING DETAIL
1 : 5

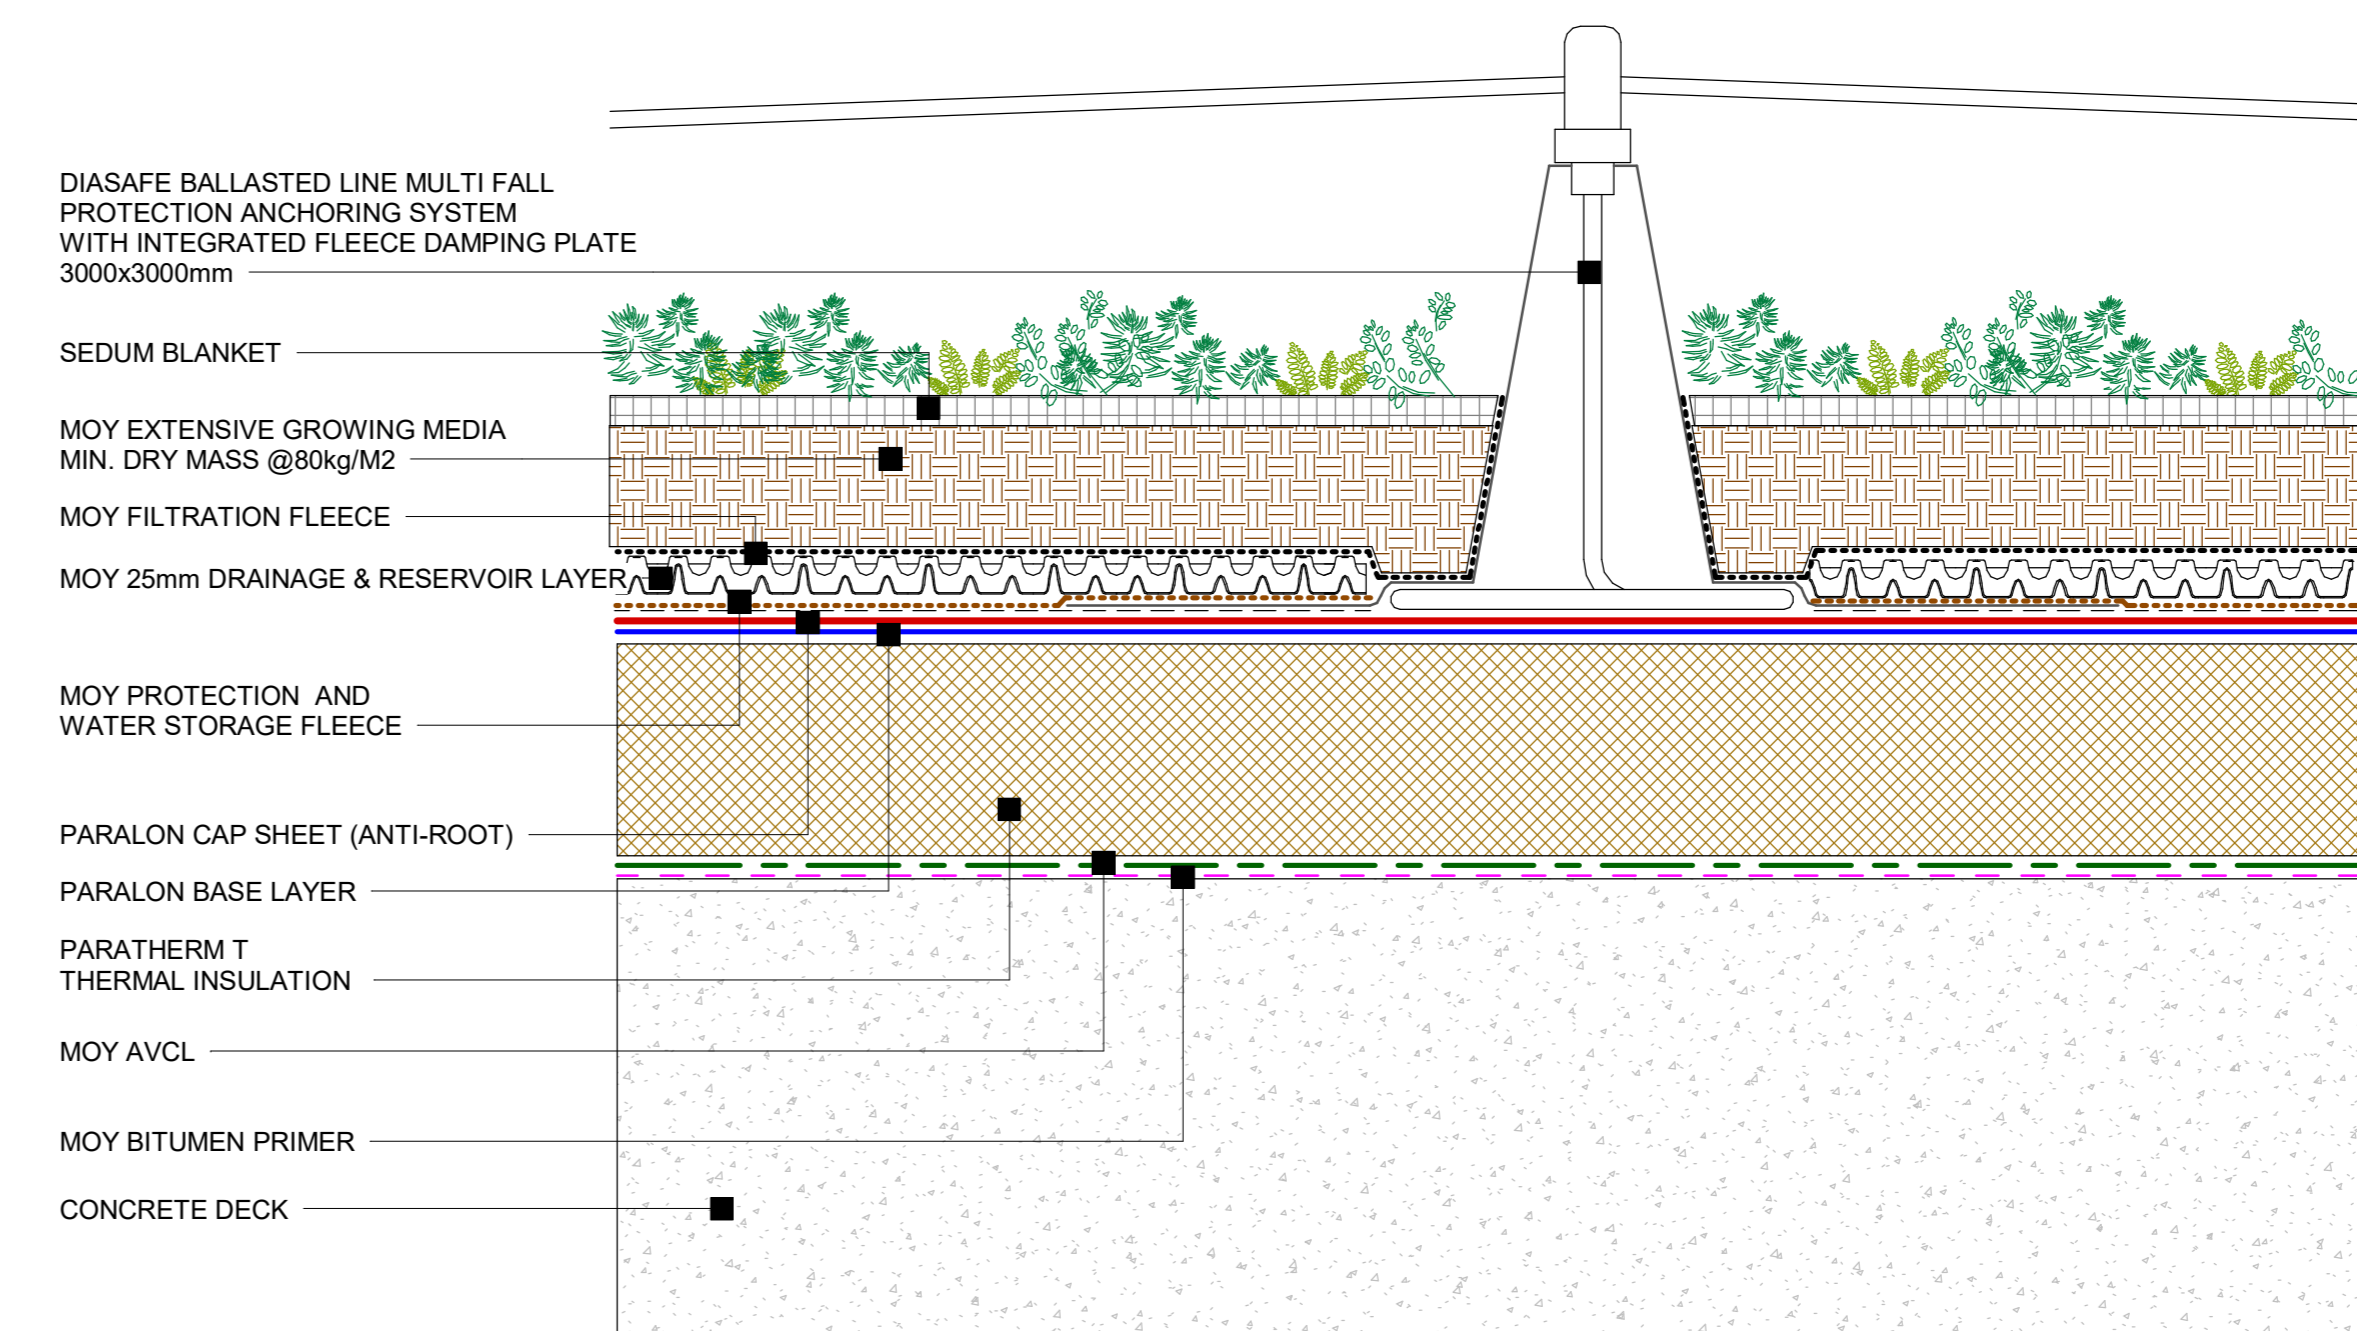

11 MOY EXTENSIVE GREEN ROOF SYSTEM - PROTECTION ANCHORING SYSTEM DETAIL
1 : 5

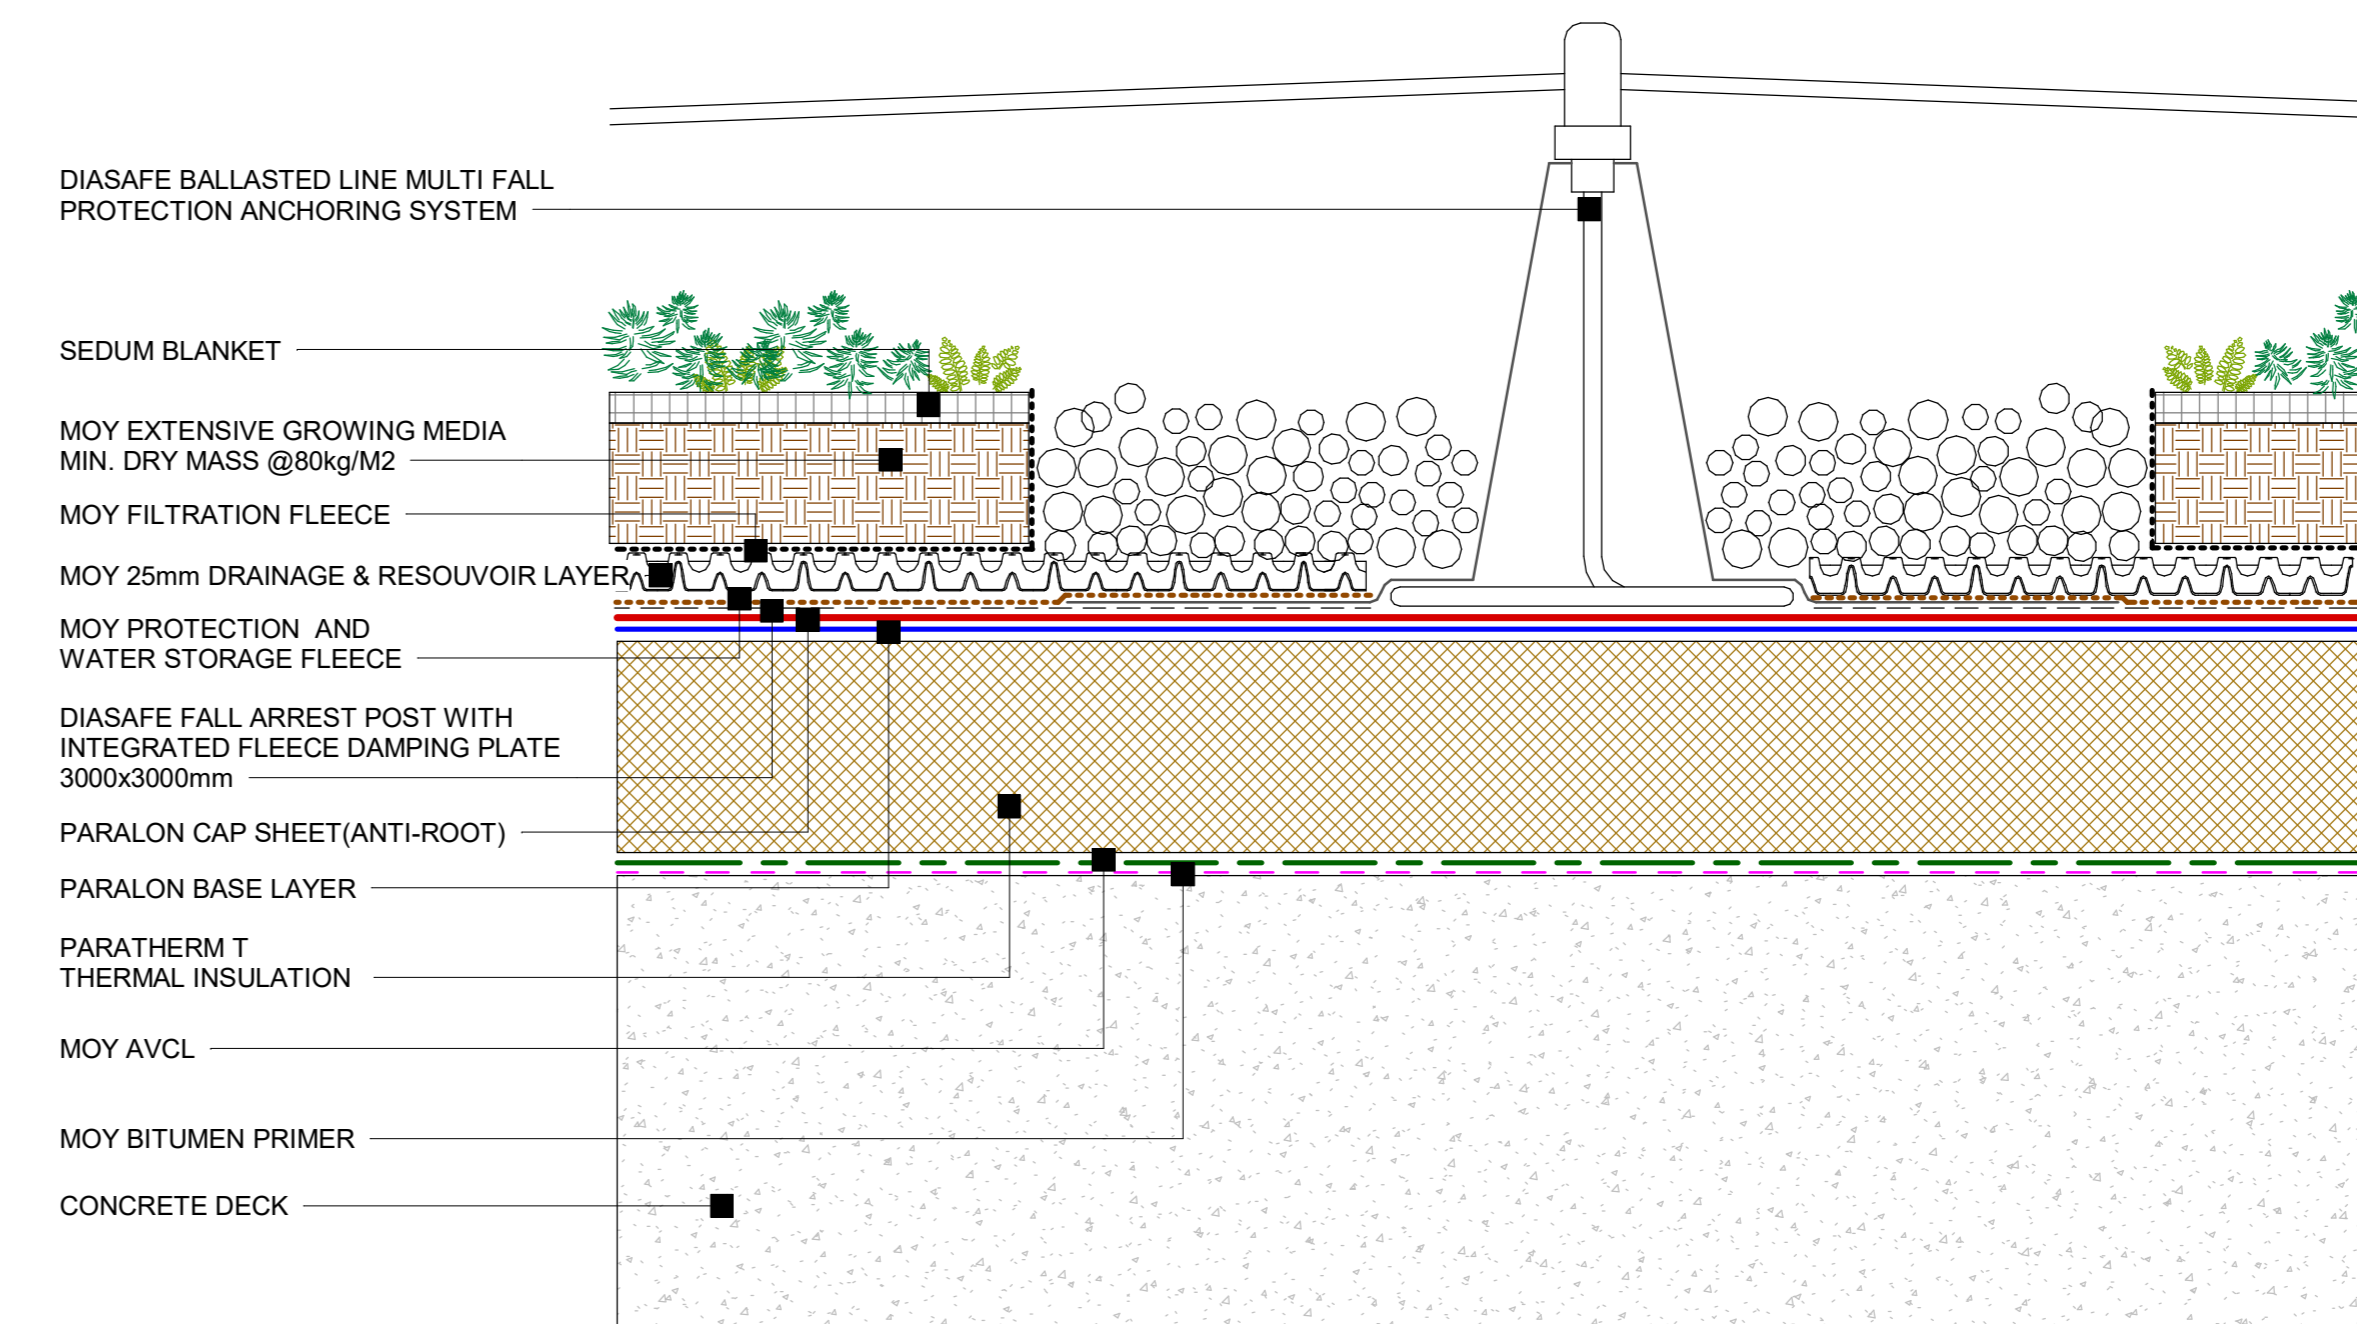

12 MOY EXTENSIVE GREEN ROOF SYSTEM - PROTECTION ANCHORING SYSTEM WITH LOOSE GRAVEL INFILL DETAIL
1 : 5

Date: EXTENSIVE GREEN ROOF TYPICAL DETAILS

System Ref: MOY EXTENSIVE GREEN ROOF SYSTEM DWG. NO: GR-E-PN-CD-PIR-02

Scale: 1 : 5 Date: 08/02/2023



WWW.MOYMATERIALS.COM
INFO@MOYMATERIALS.COM

Care is taken to ensure that the contents of this drawing are accurate, however Moy Materials Ltd. and its associated companies accept no responsibility for errors or for information found to be misleading. The customer, designer and specifier must satisfy themselves as to the suitability of all products illustrated on this drawing.