



**MOY EXTENSIVE GREEN ROOF SYSTEM - PV PANEL
DETAIL VERSION 1**

13
1:5

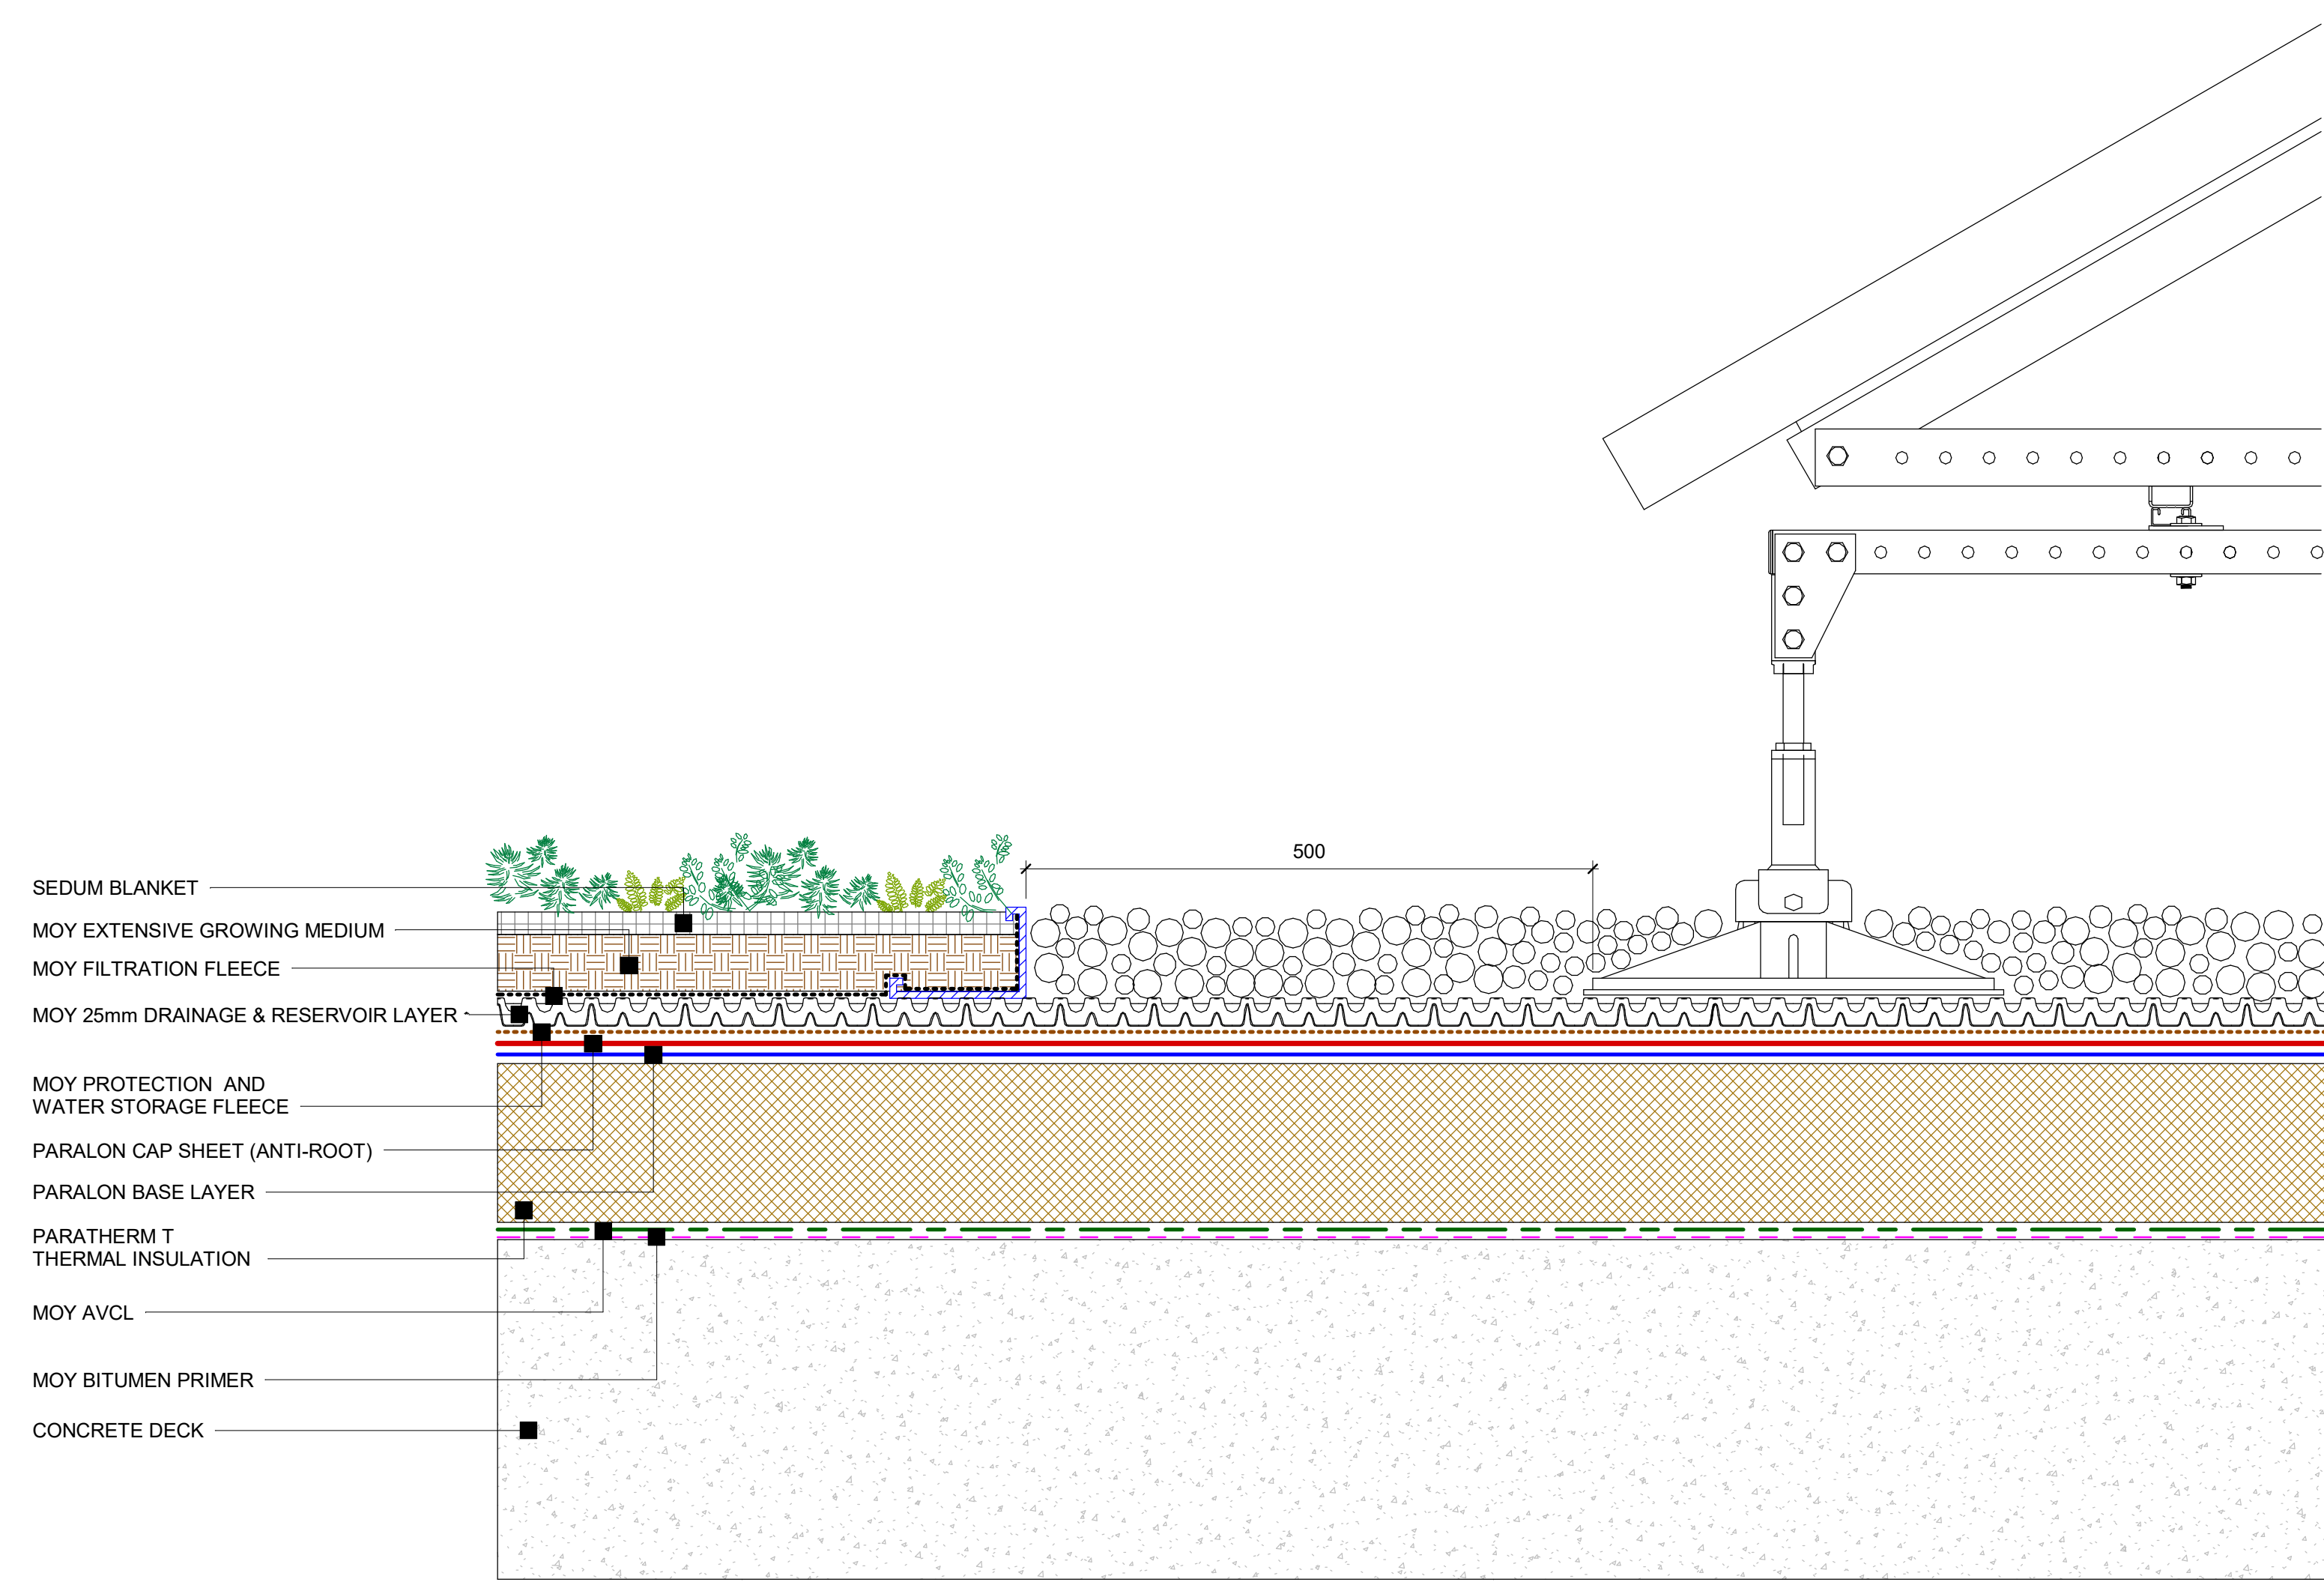


**MOY EXTENSIVE GREEN ROOF SYSTEM - PV PANEL
DETAIL VERSION 2**

14
1:5

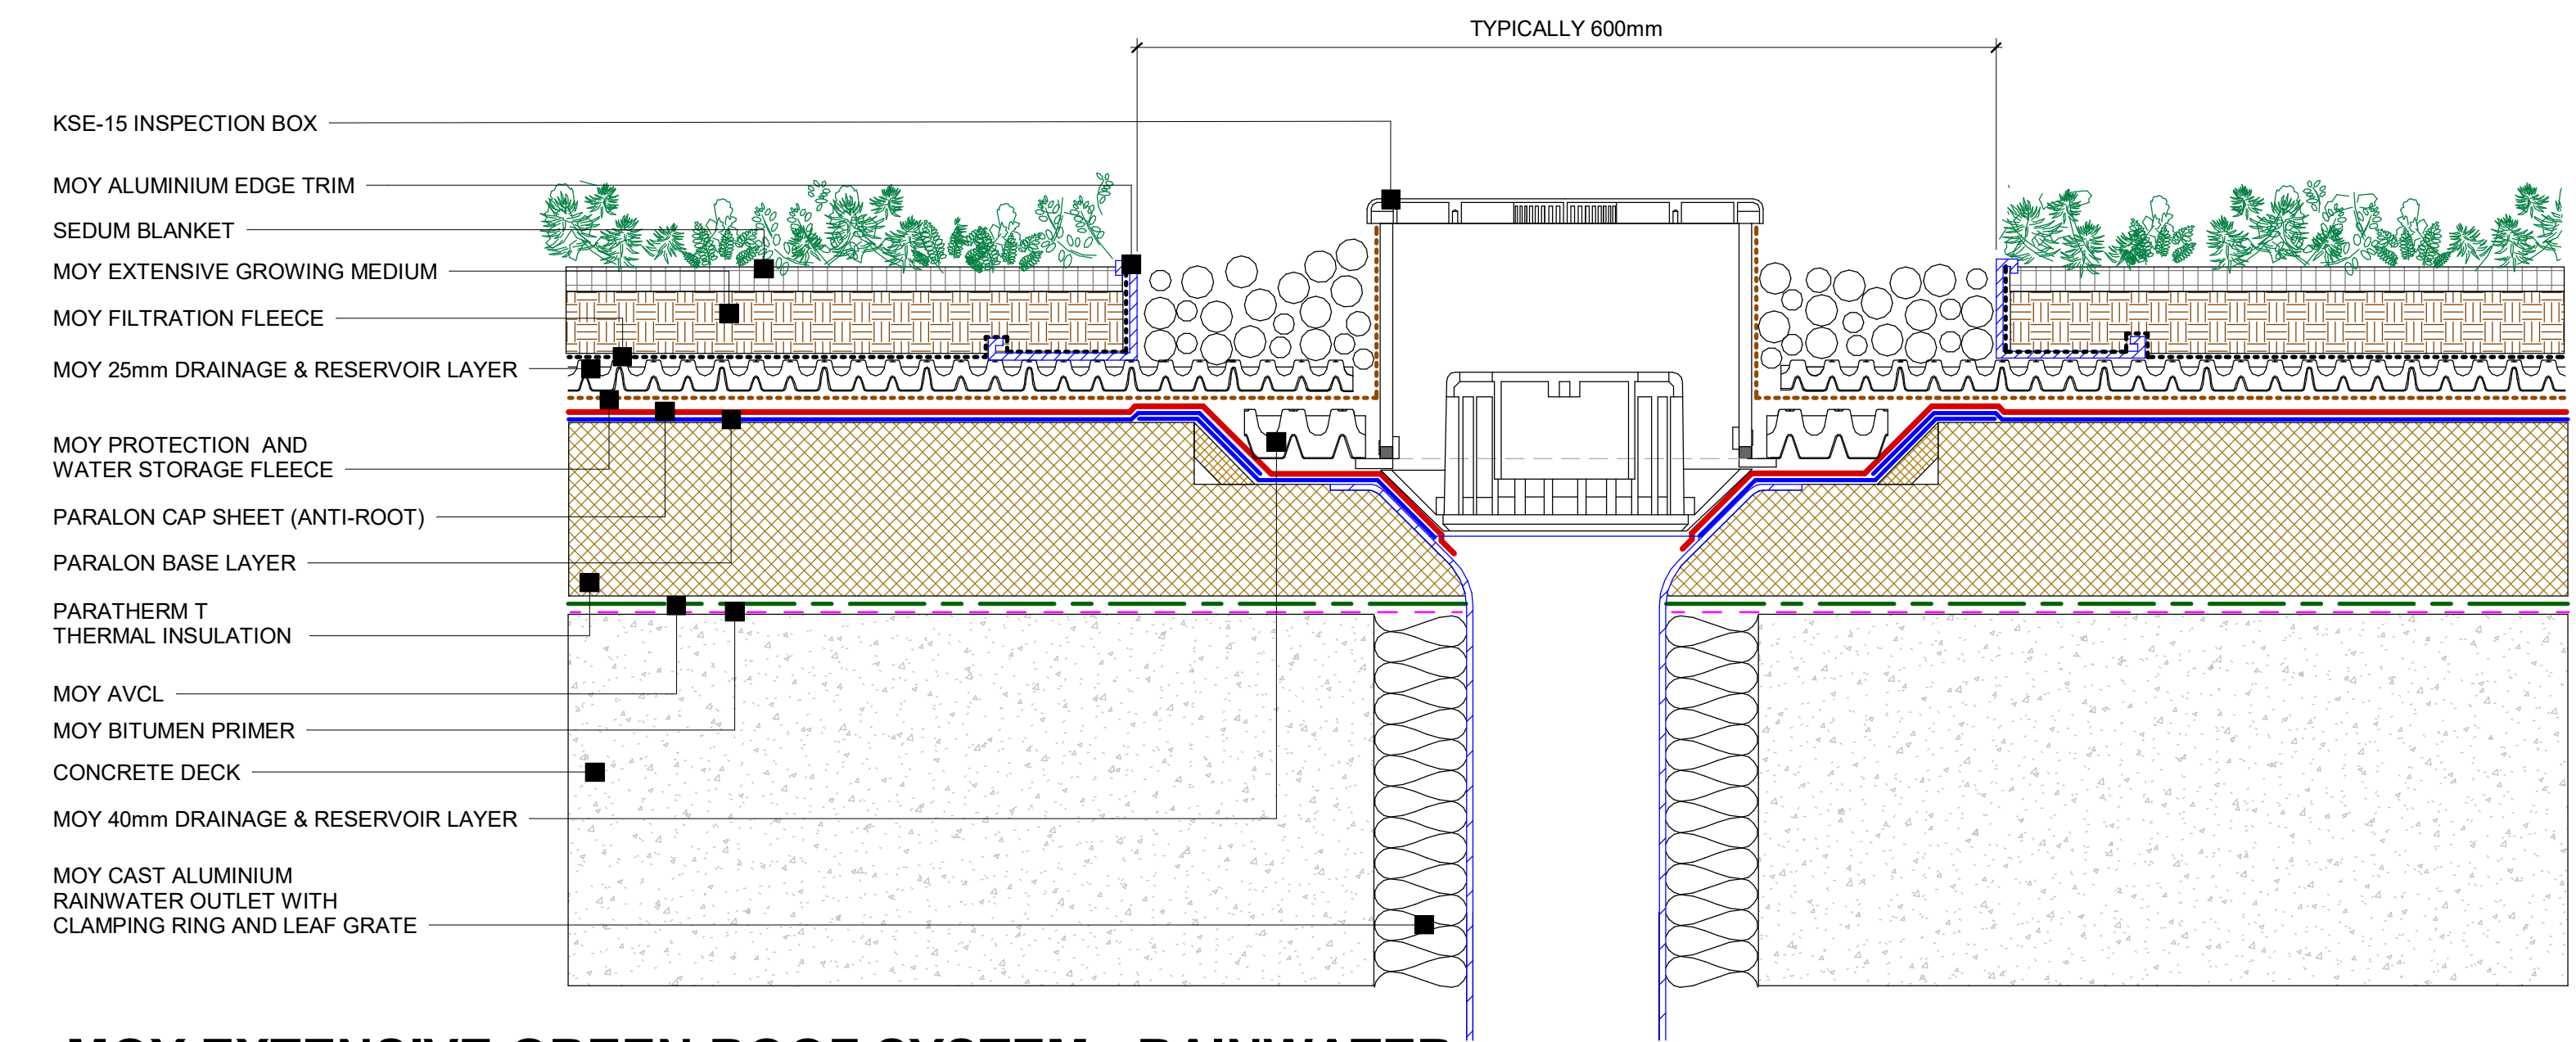


**MOY EXTENSIVE GREEN ROOF SYSTEM - RAINWATER
OUTLET INSPECTION BOX DETAIL**

15
1:5

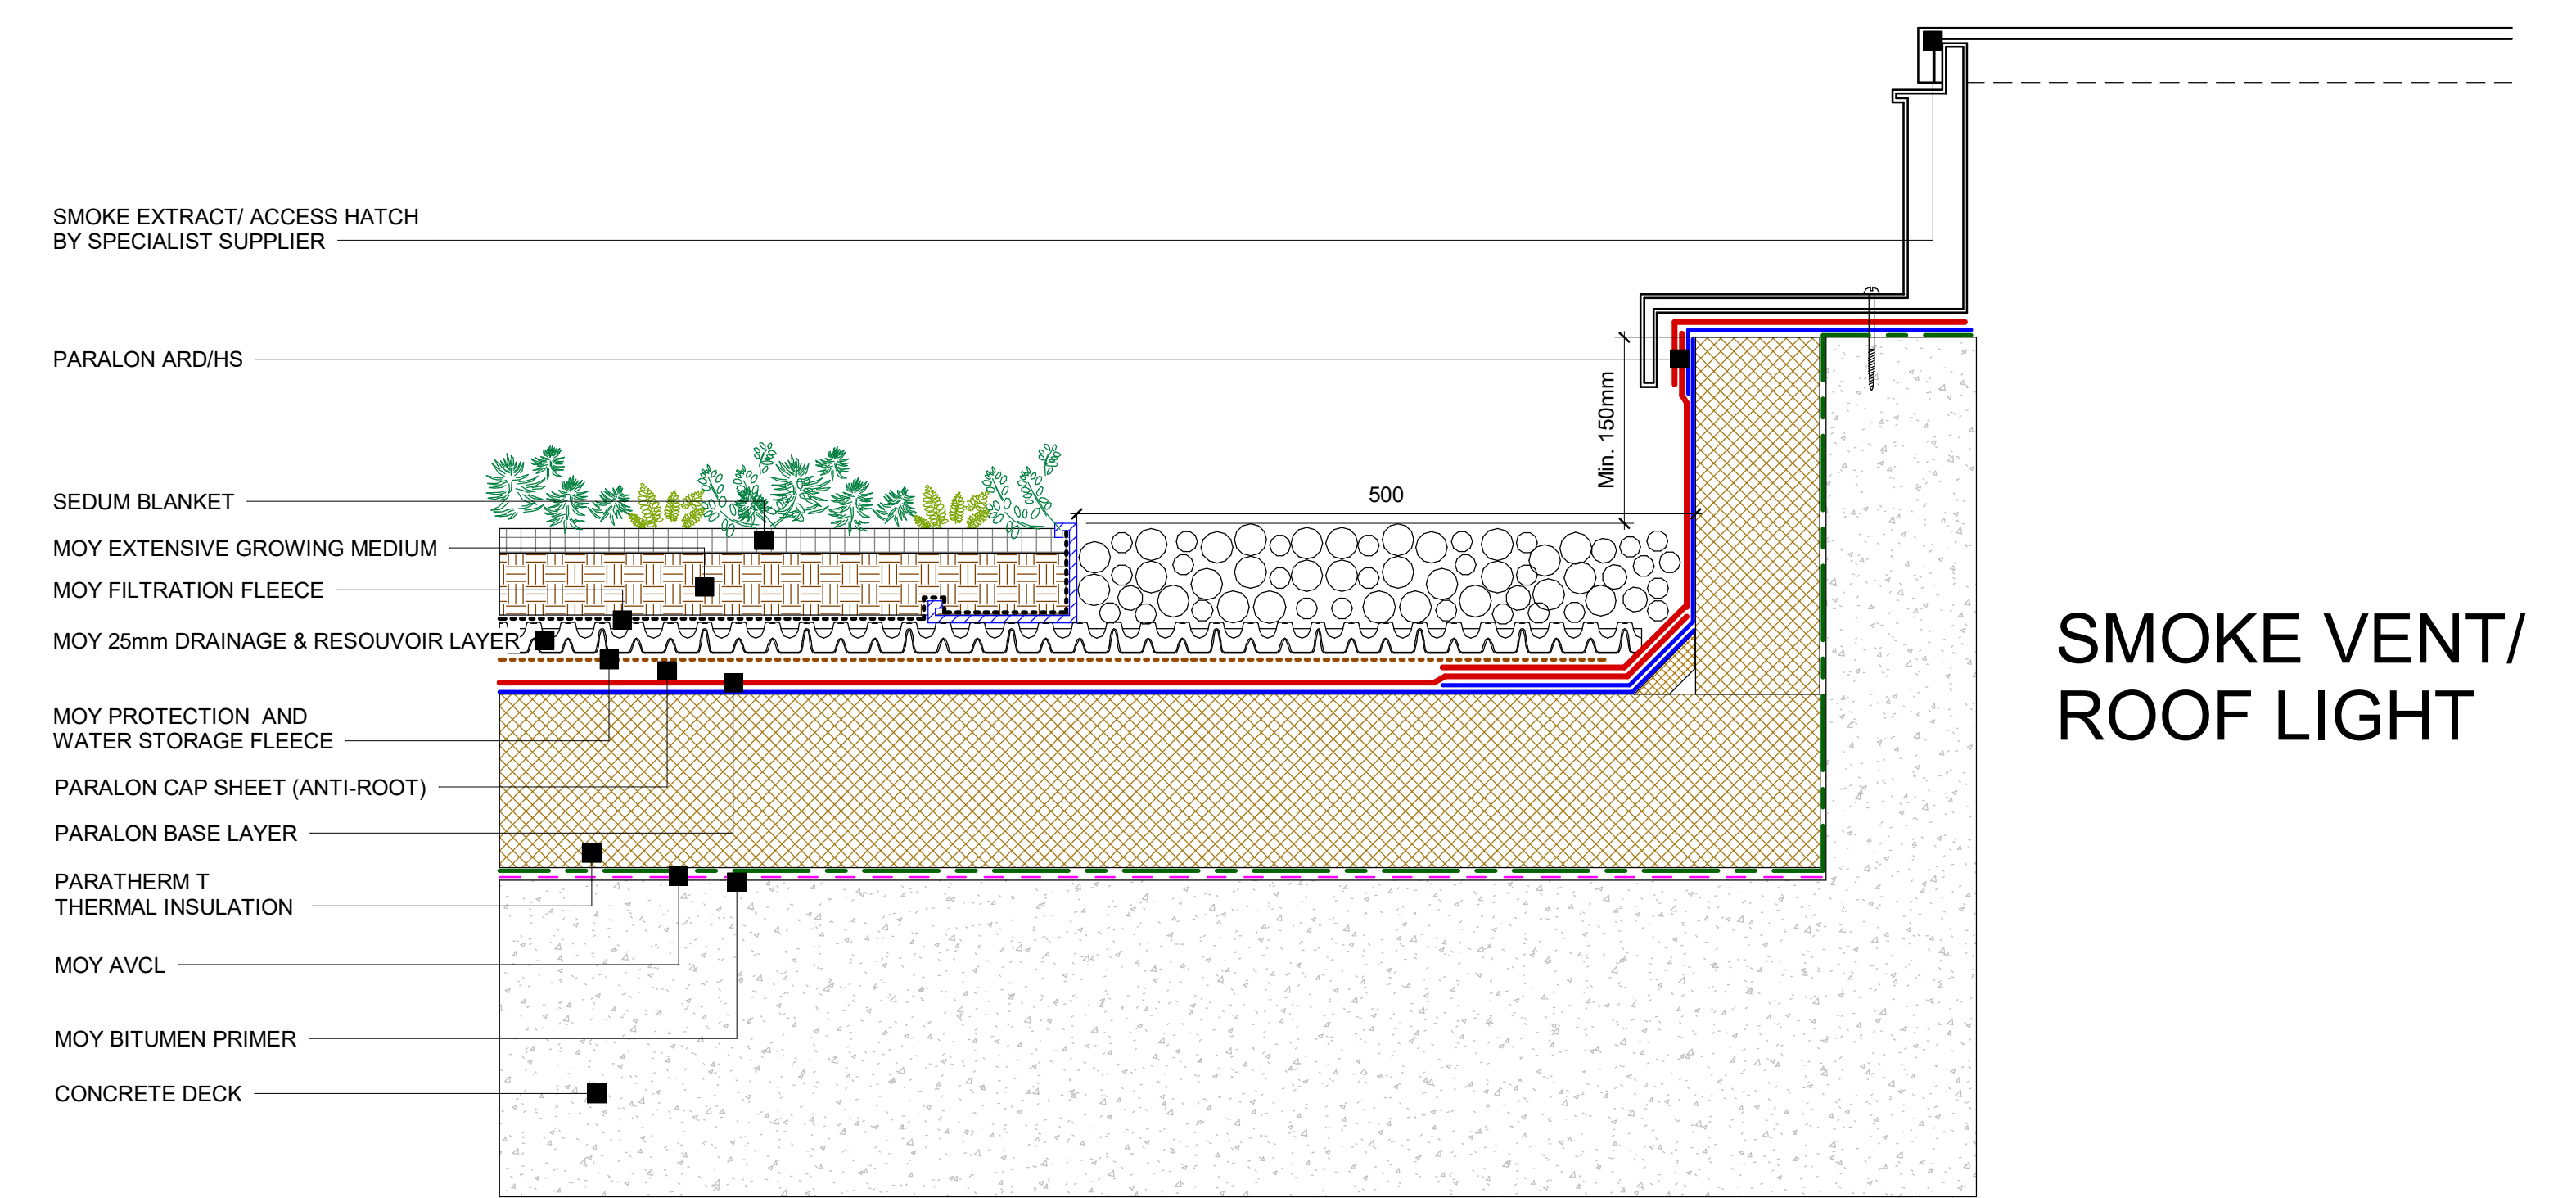

**MOY EXTENSIVE GREEN ROOF SYSTEM - SMOKE
VENT DETAIL**

16
1:5

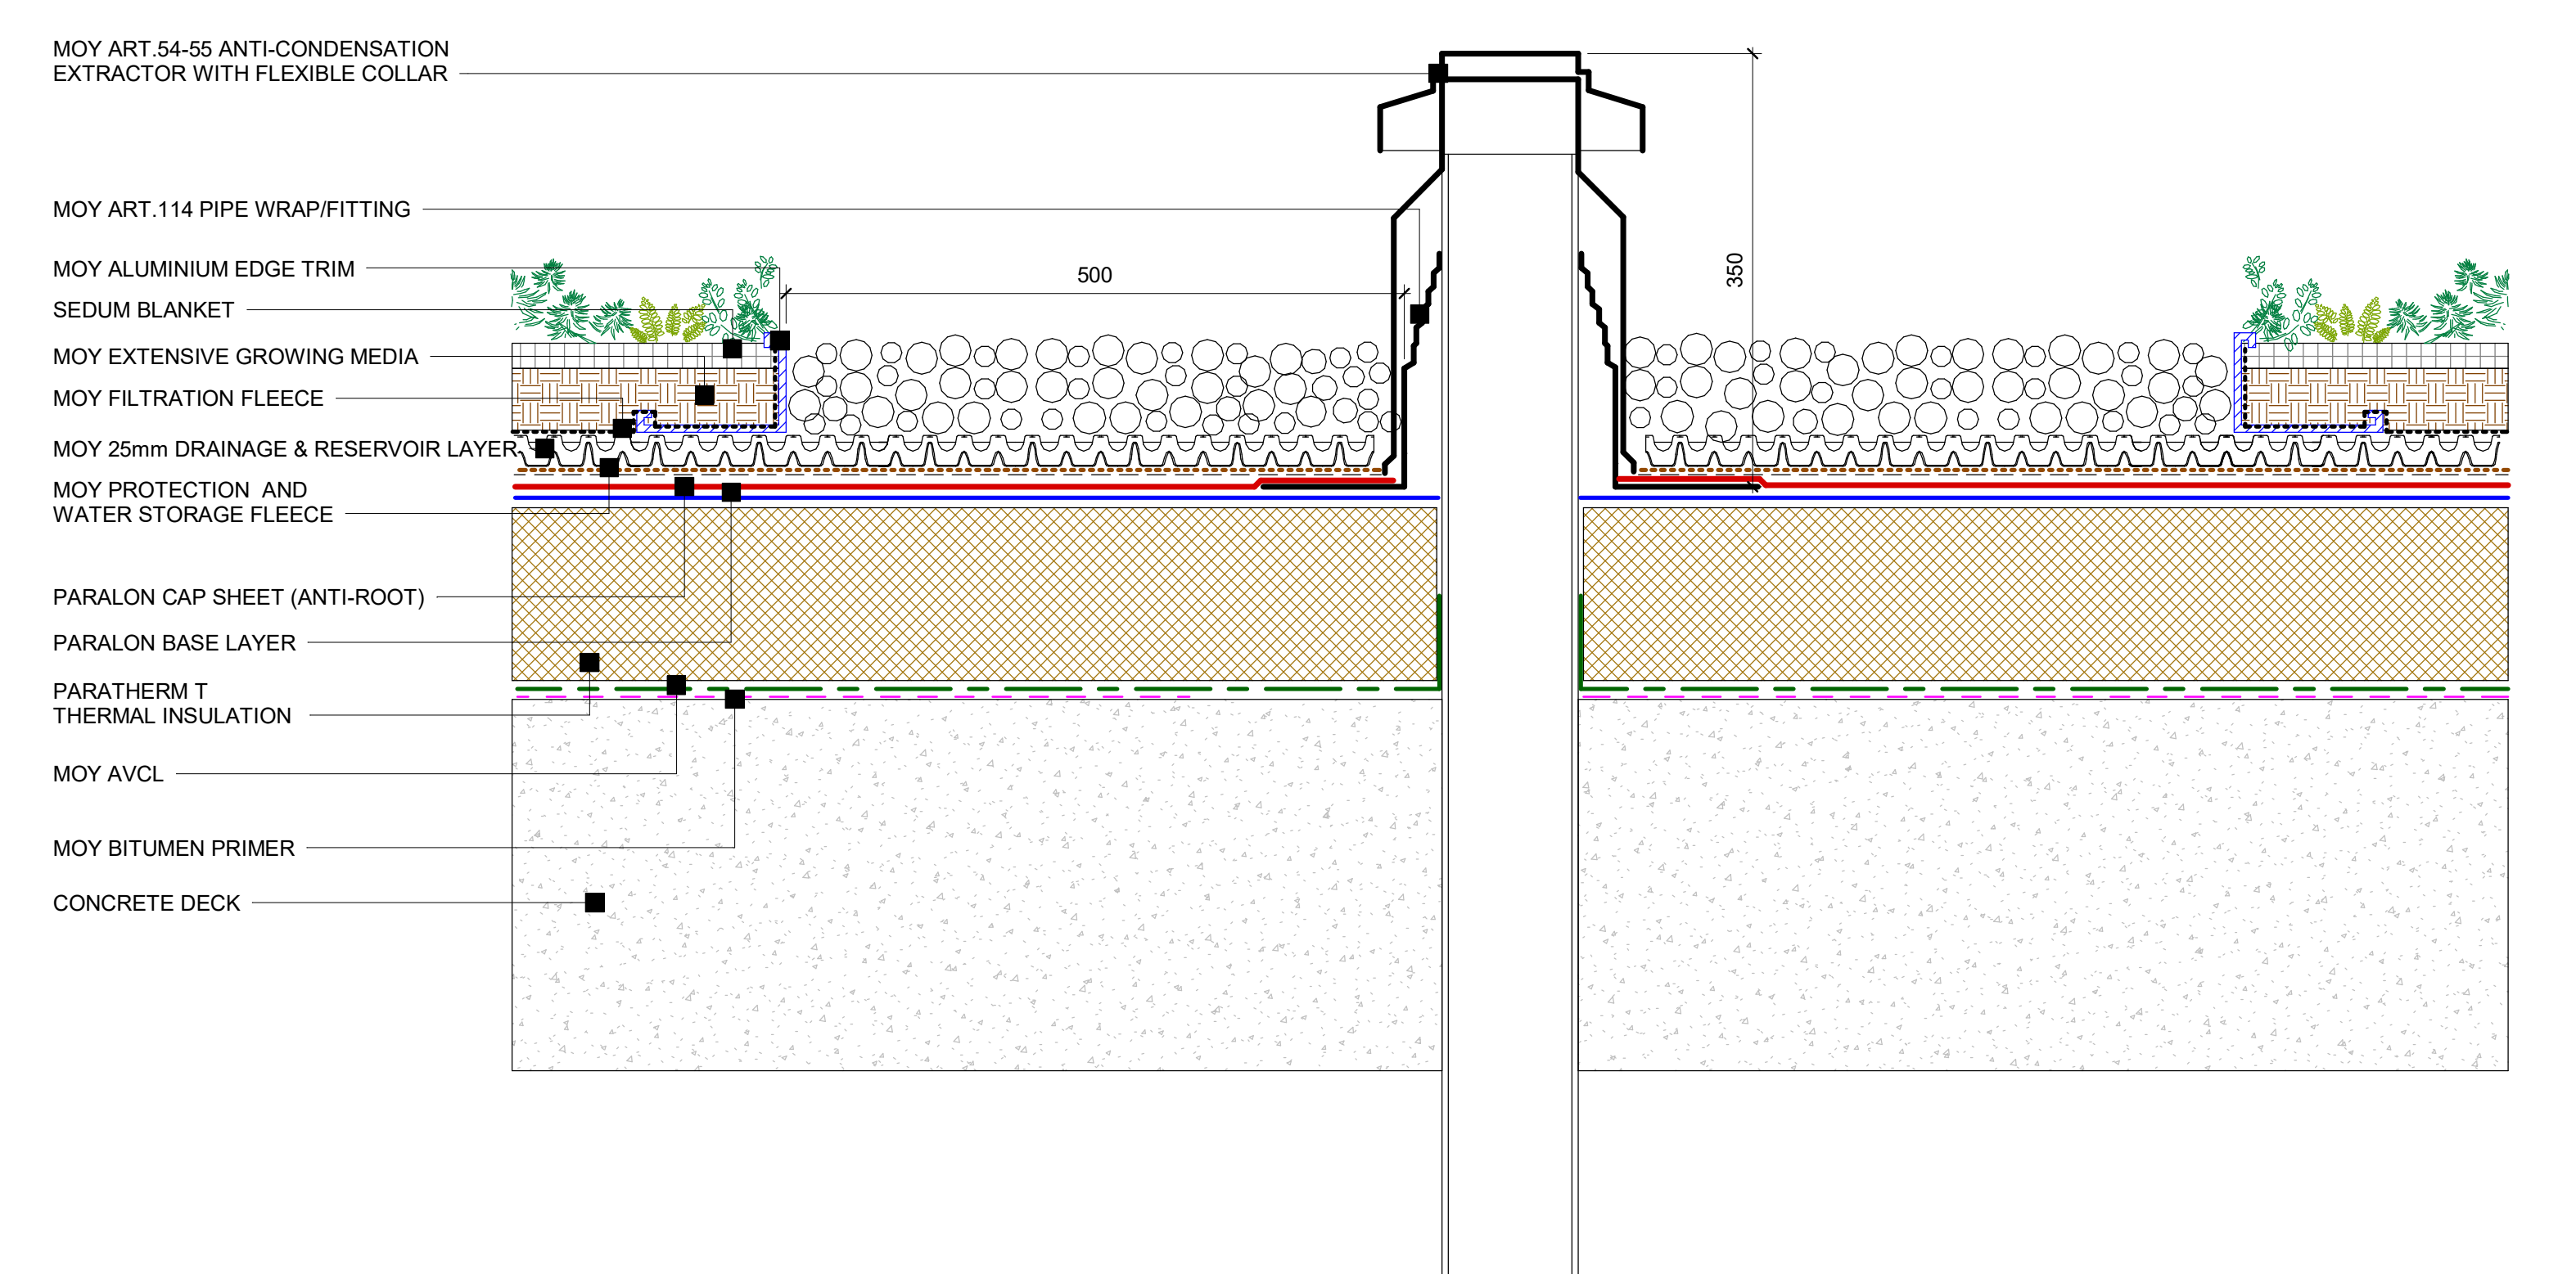

**MOY EXTENSIVE GREEN ROOF SYSTEMS - SOIL VENT
PIPE DETAIL**

17
1:5

Detail: EXTENSIVE GREEN ROOF TYPICAL DETAILS	
System Ref: MOY EXTENSIVE GREEN ROOF SYSTEM	DWG. NO: GR-E-PN-CD-PIR-03
Scale: 1:5	Date: 08/02/2023



Care is taken to ensure that the contents of this drawing are accurate, however Moy Materials Ltd. and its associated companies accept no responsibility for errors or for information found to be misleading. The customer, designer and specifier must satisfy themselves as to the suitability of all products illustrated on this drawing.