



1 Paralon Concrete Deck - Mechanically Attached Method of Application

1:5

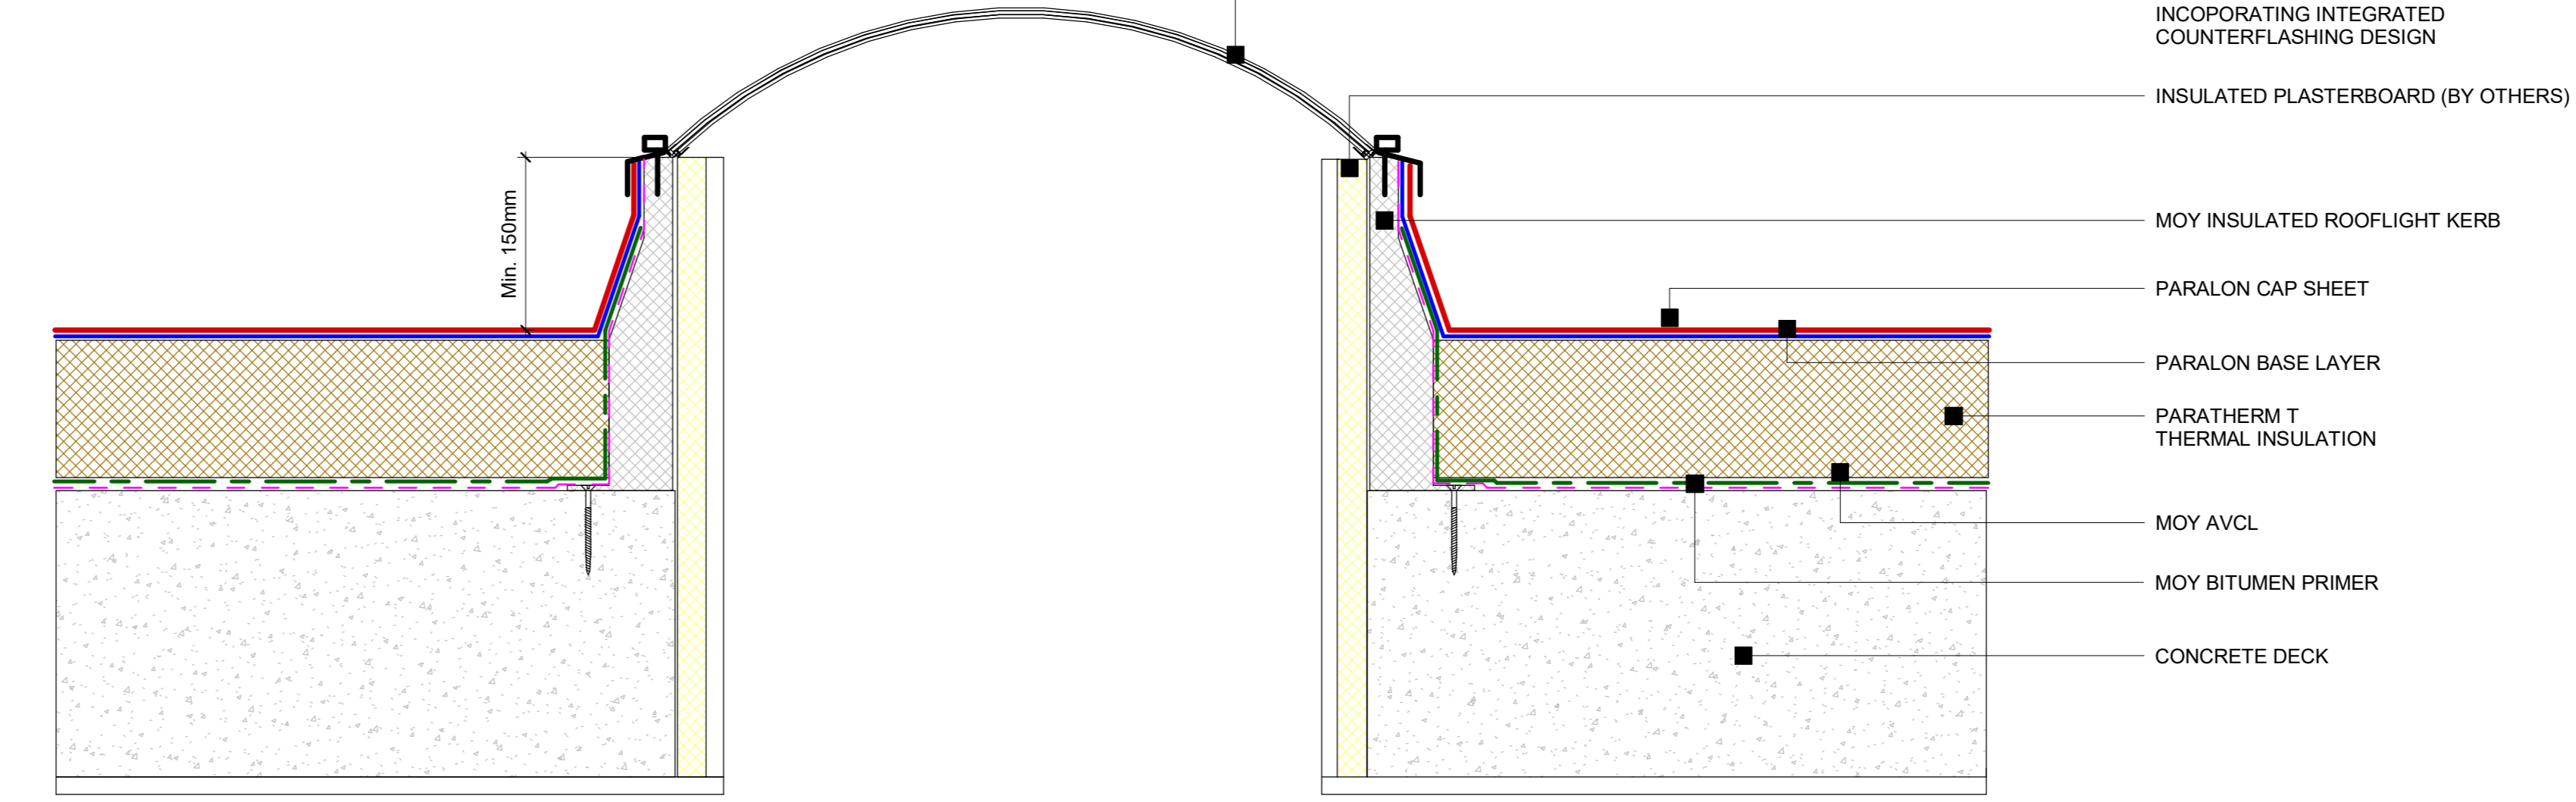


4 Paralon Concrete Deck - Roof Light Detail

1:5

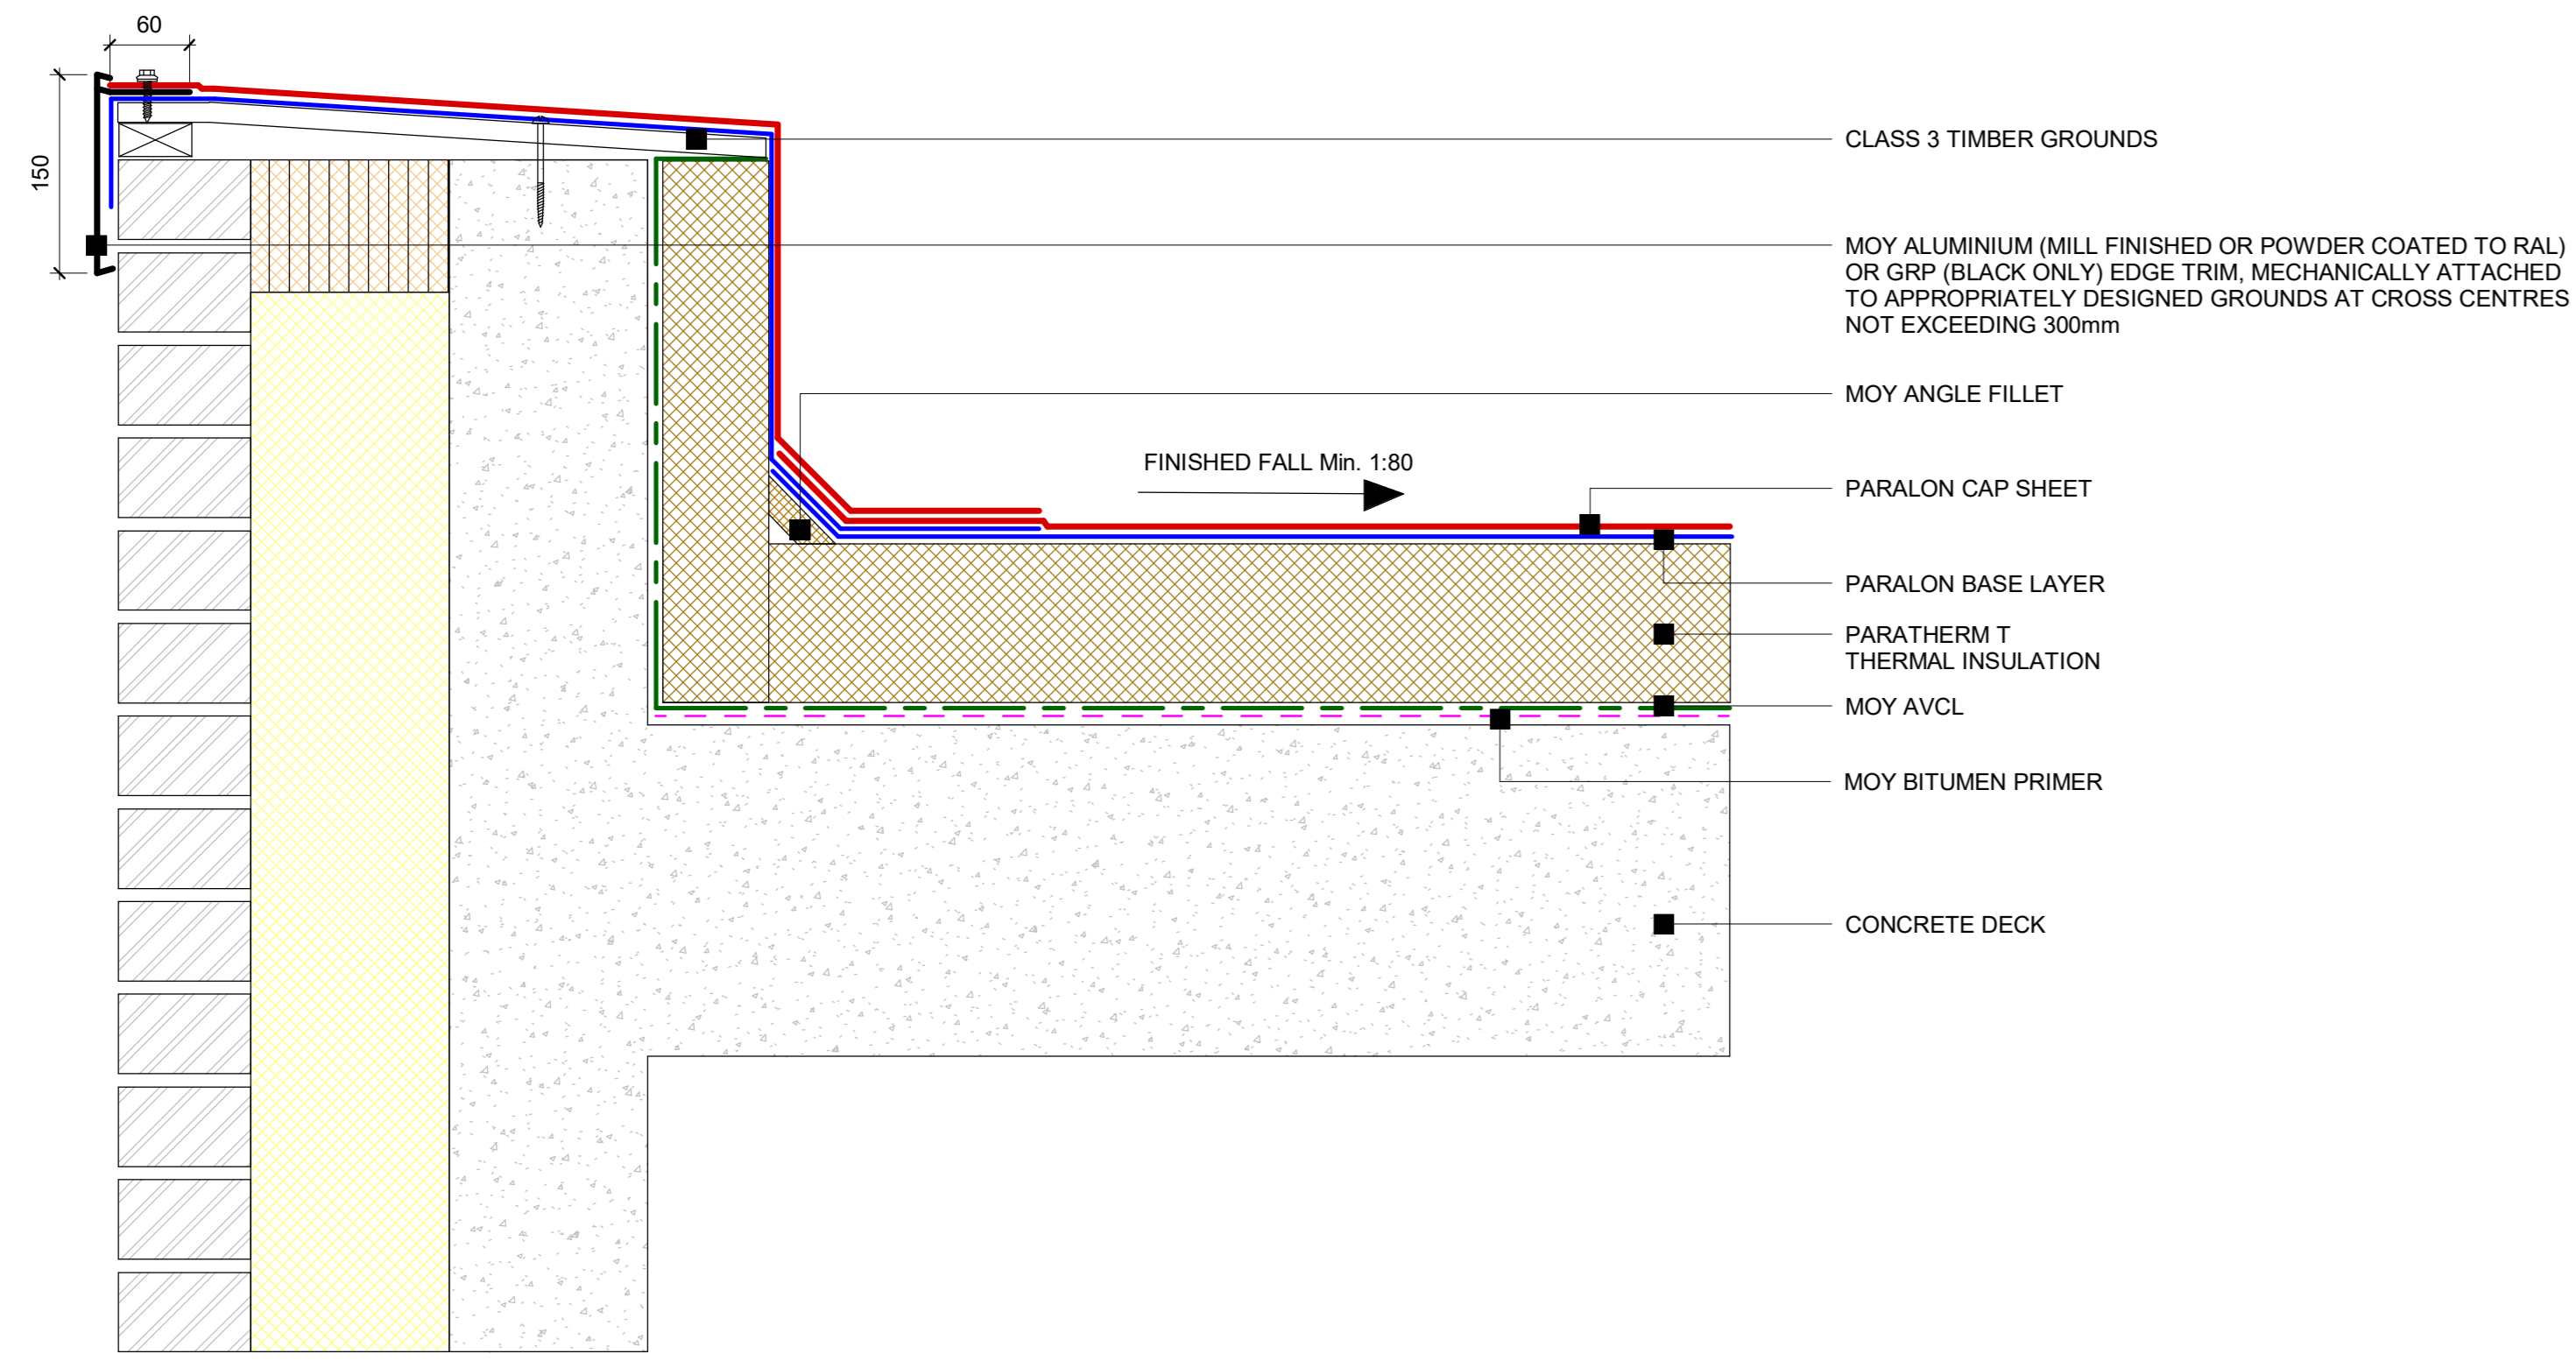


2 Paralon Concrete Deck - Parapet Detail (Moy Aluminium or GRP Edge Trim)

1:5

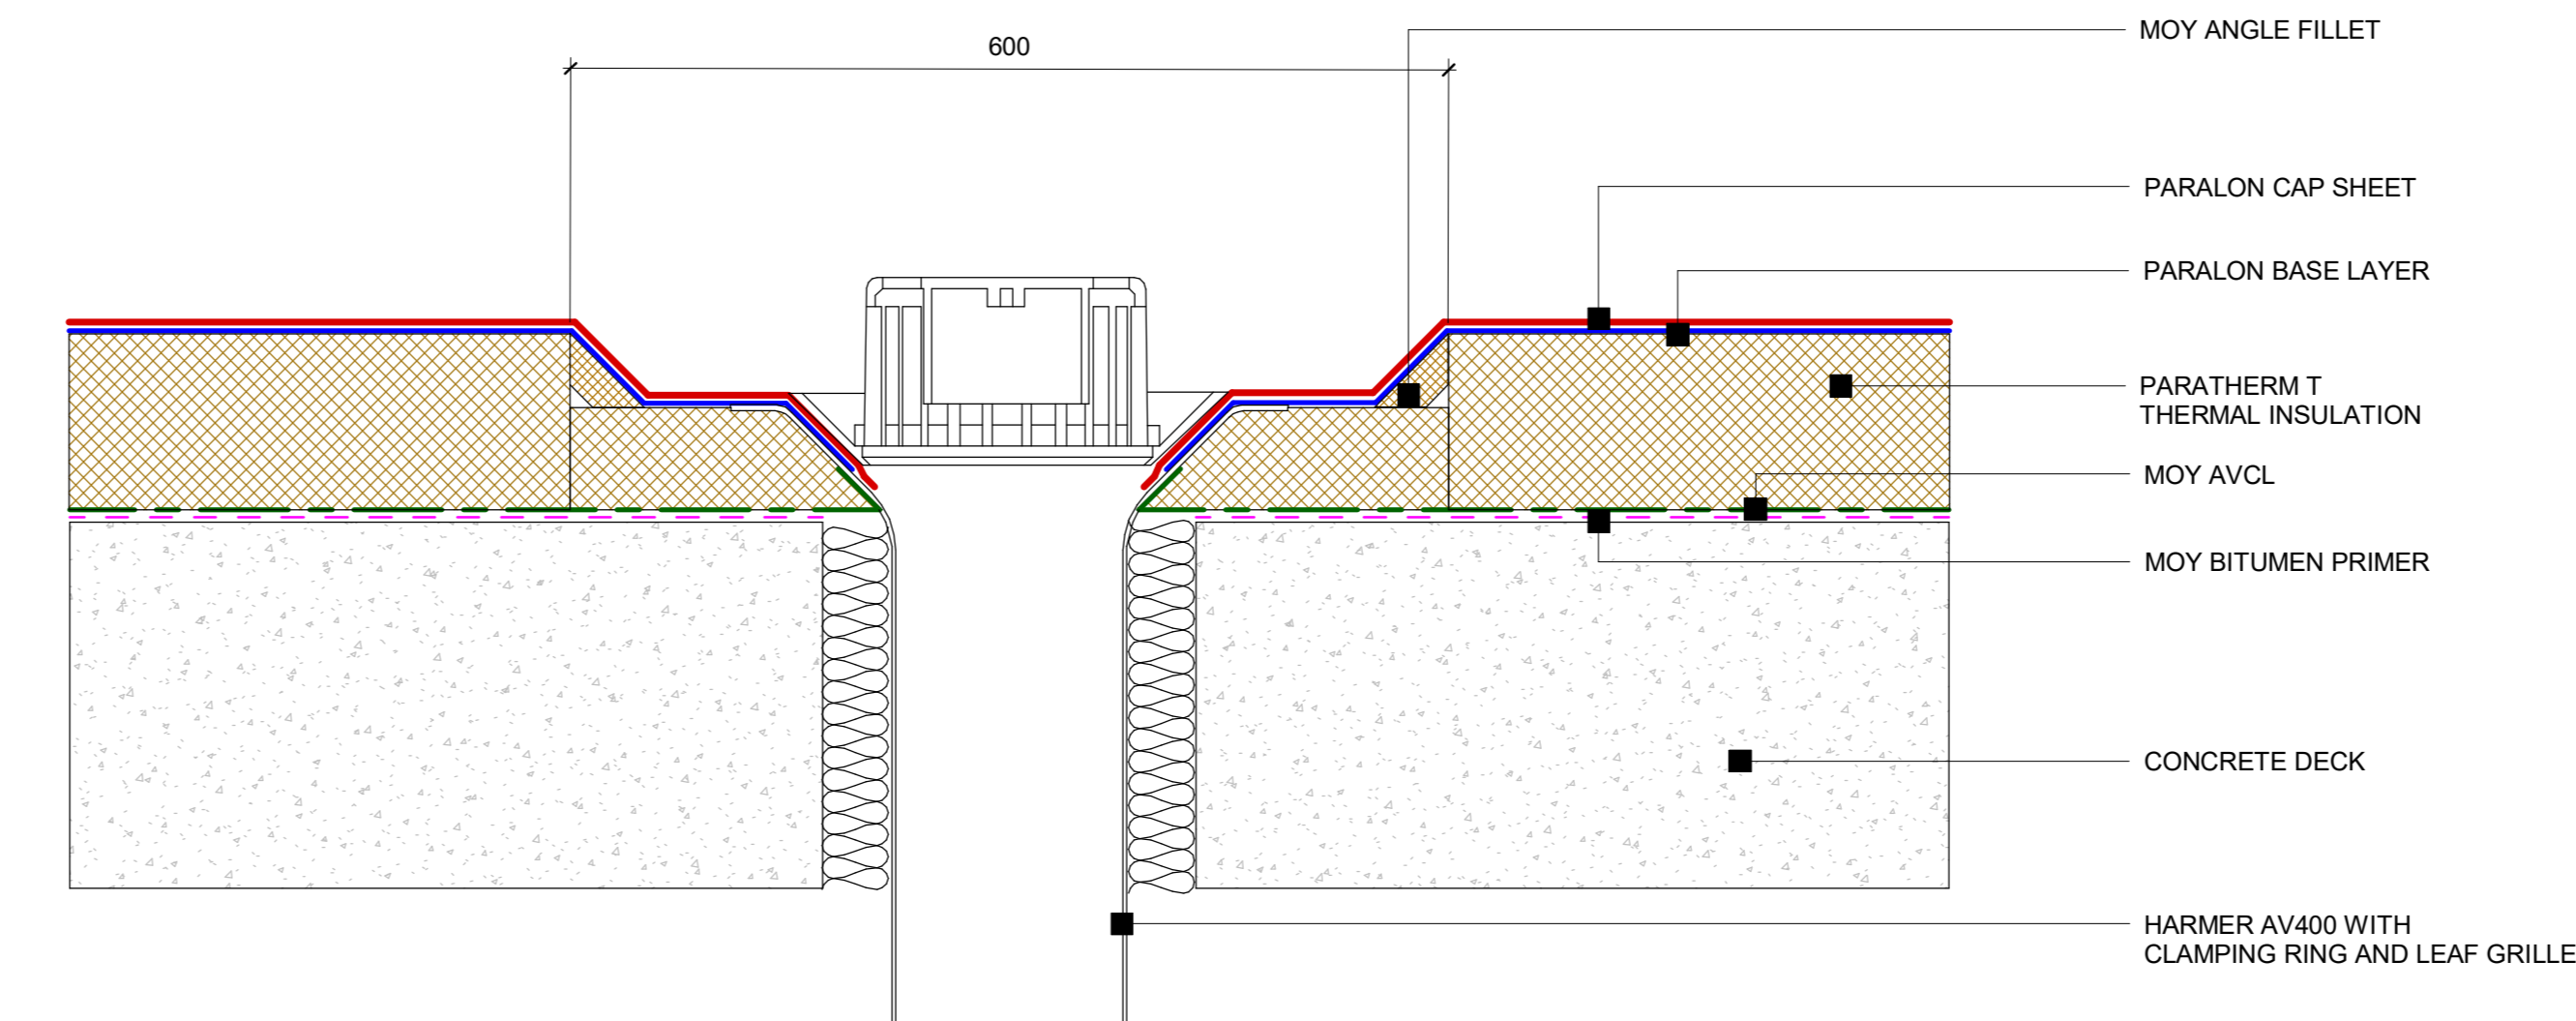


5 Paralon Concrete Deck - Rainwater outlet detail

1:5

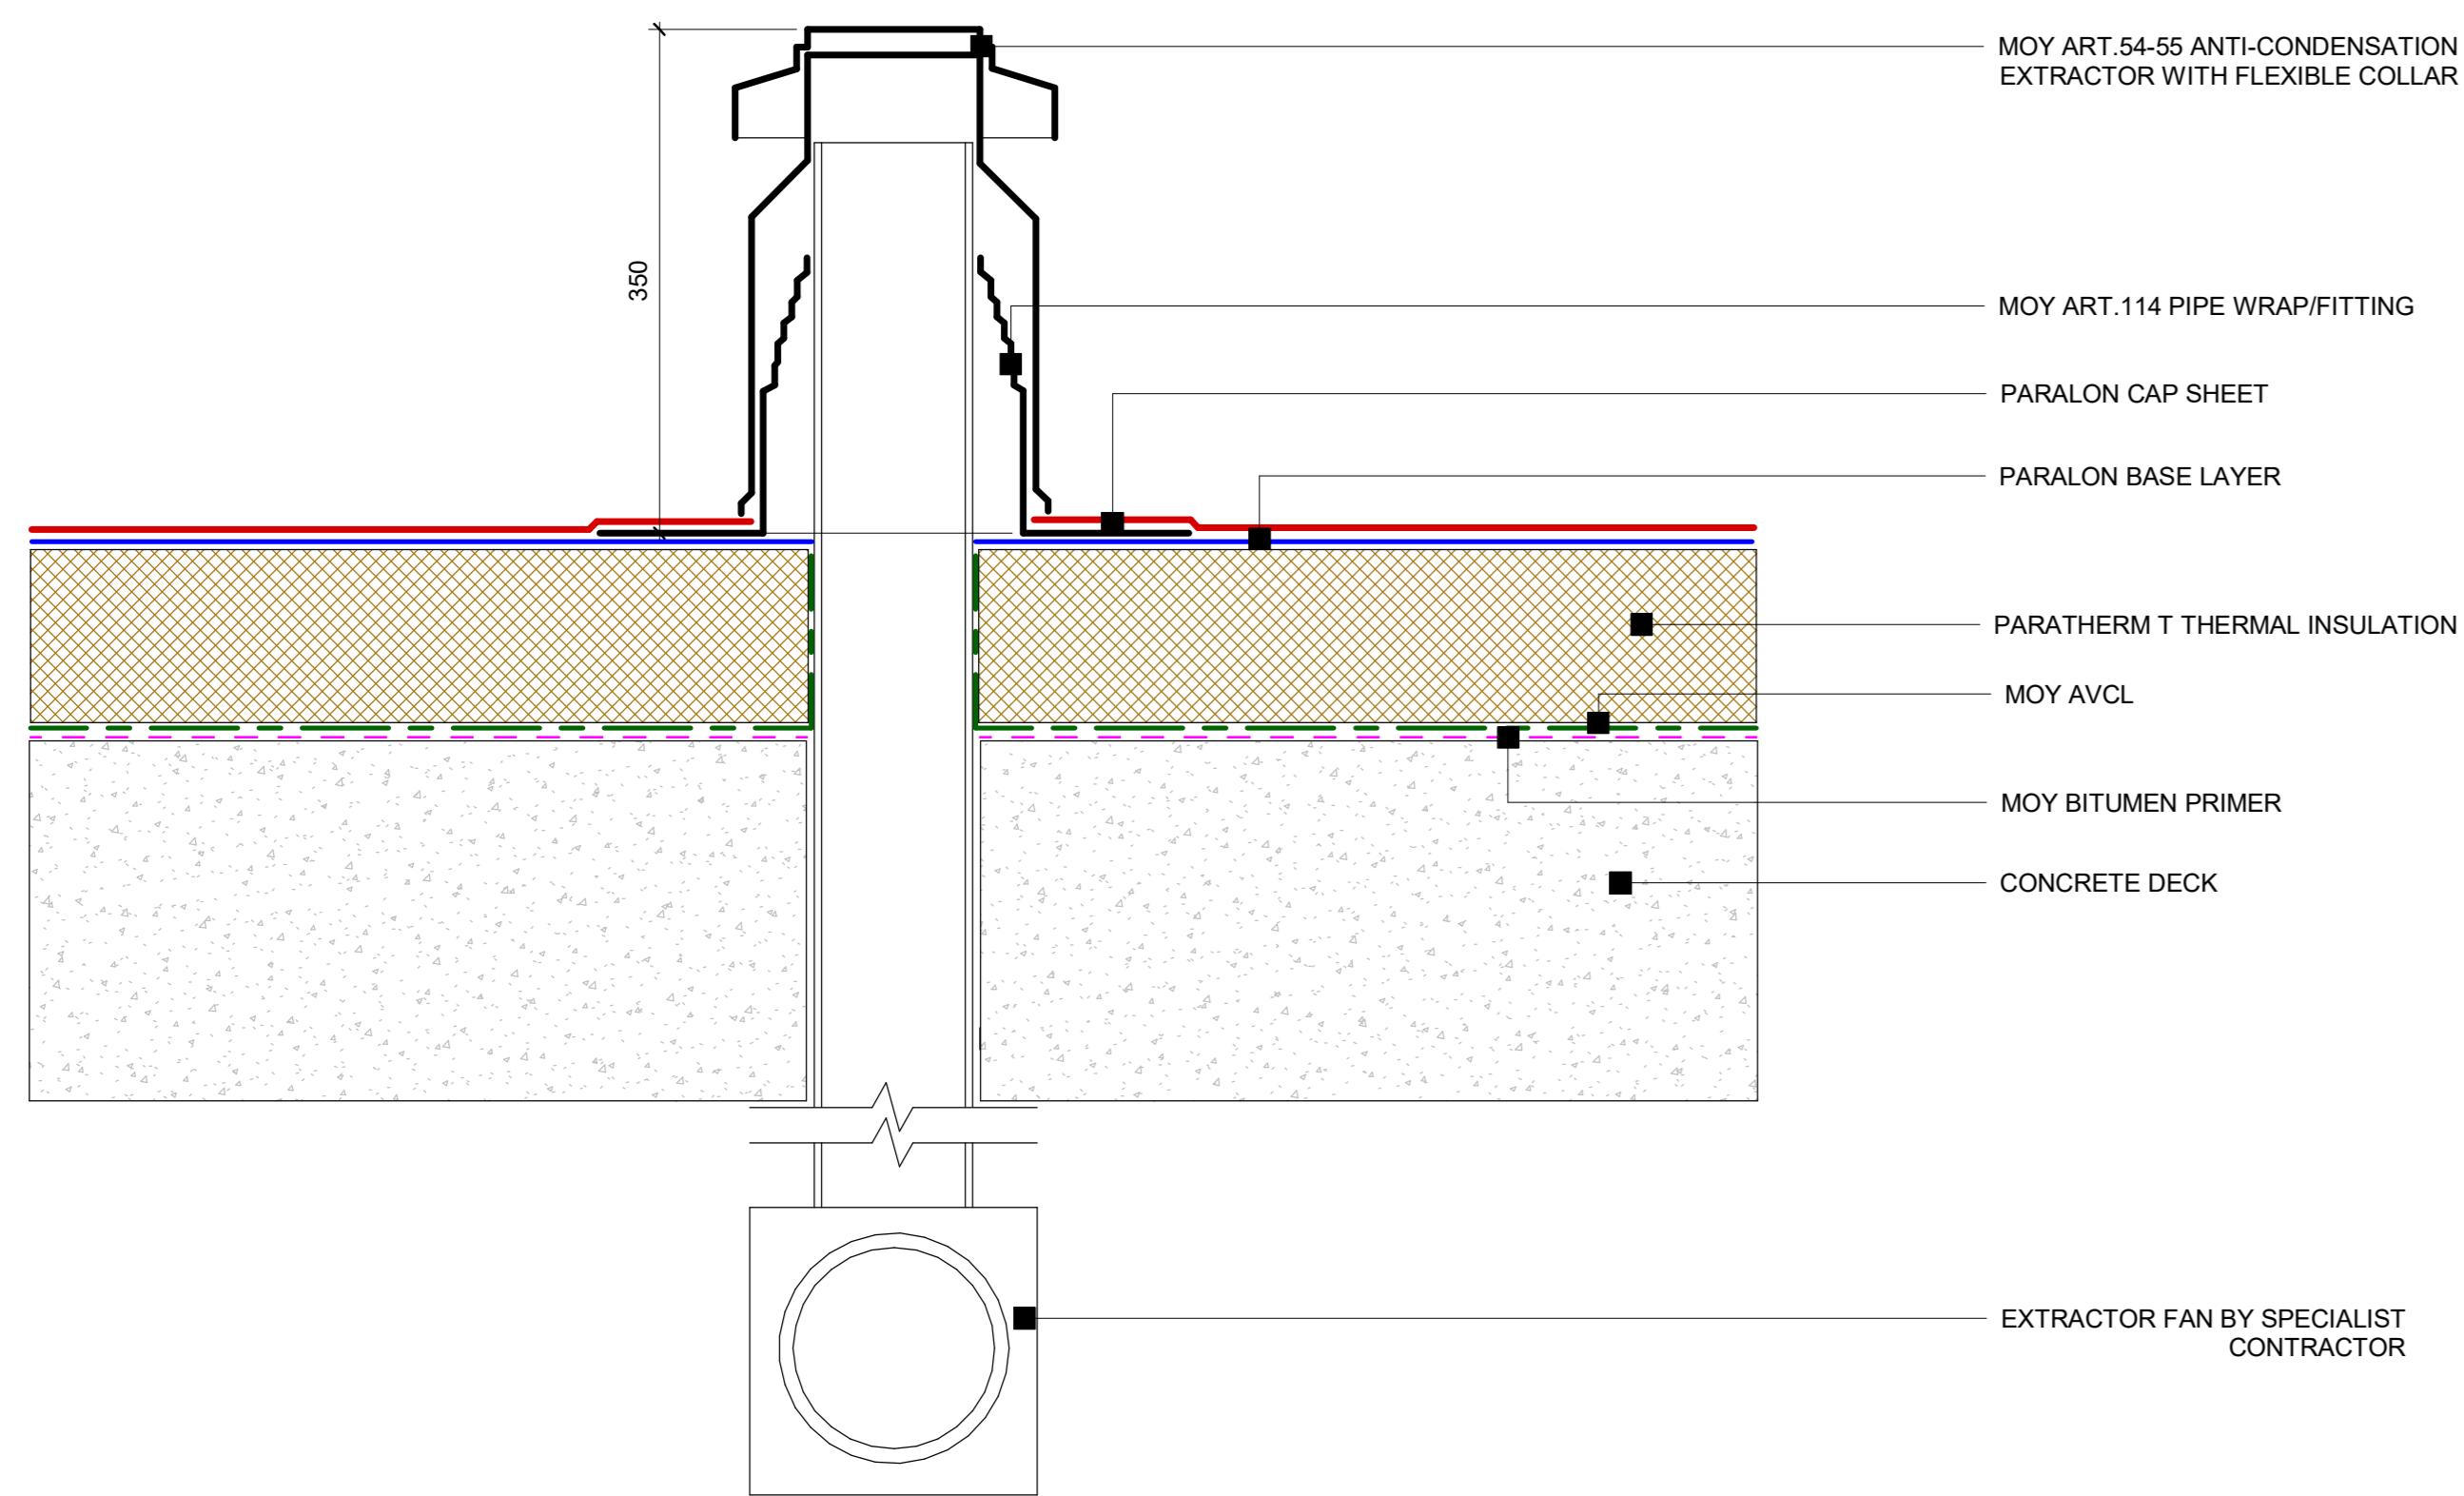

3 Paralon Concrete Deck - Vent Pipe Detail

1:5

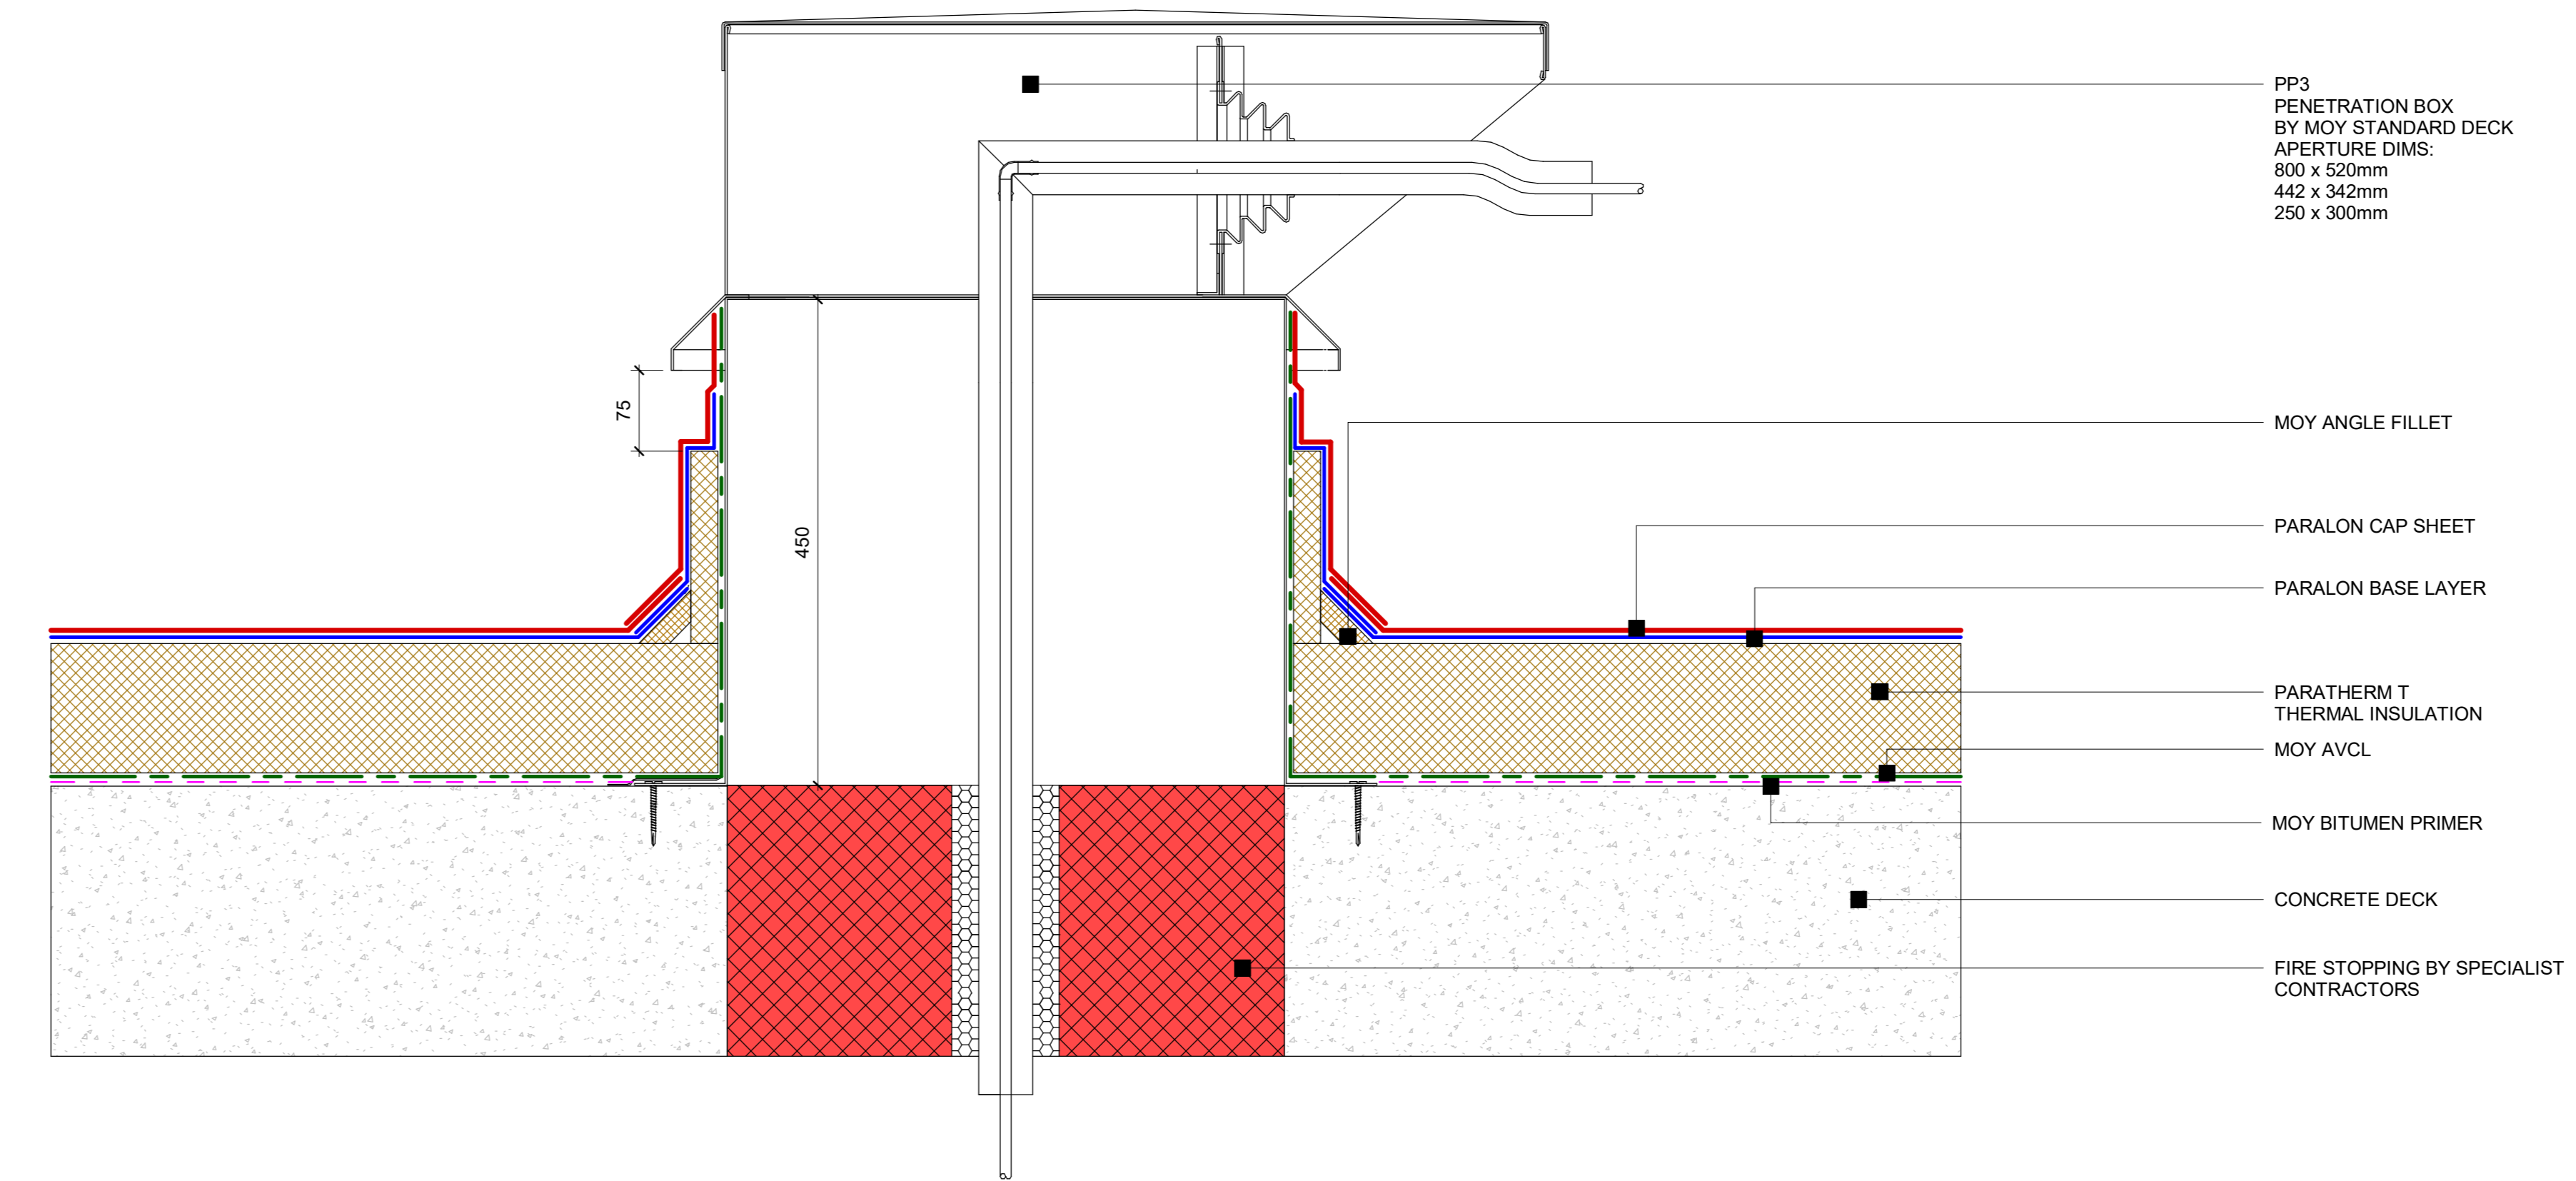

6 Paralon Concrete Deck - PP3 Cable Penetration Box Detail

1:5

Detail: Paralon - Typical details	
System Ref: PARALON	DWG. NO: PN - CD - PIR - 01
Scale: 1:5	Date: 25/01/2023

