




**7 Paralon Concrete Deck - Parapet Outlet Detail**  
1 : 5

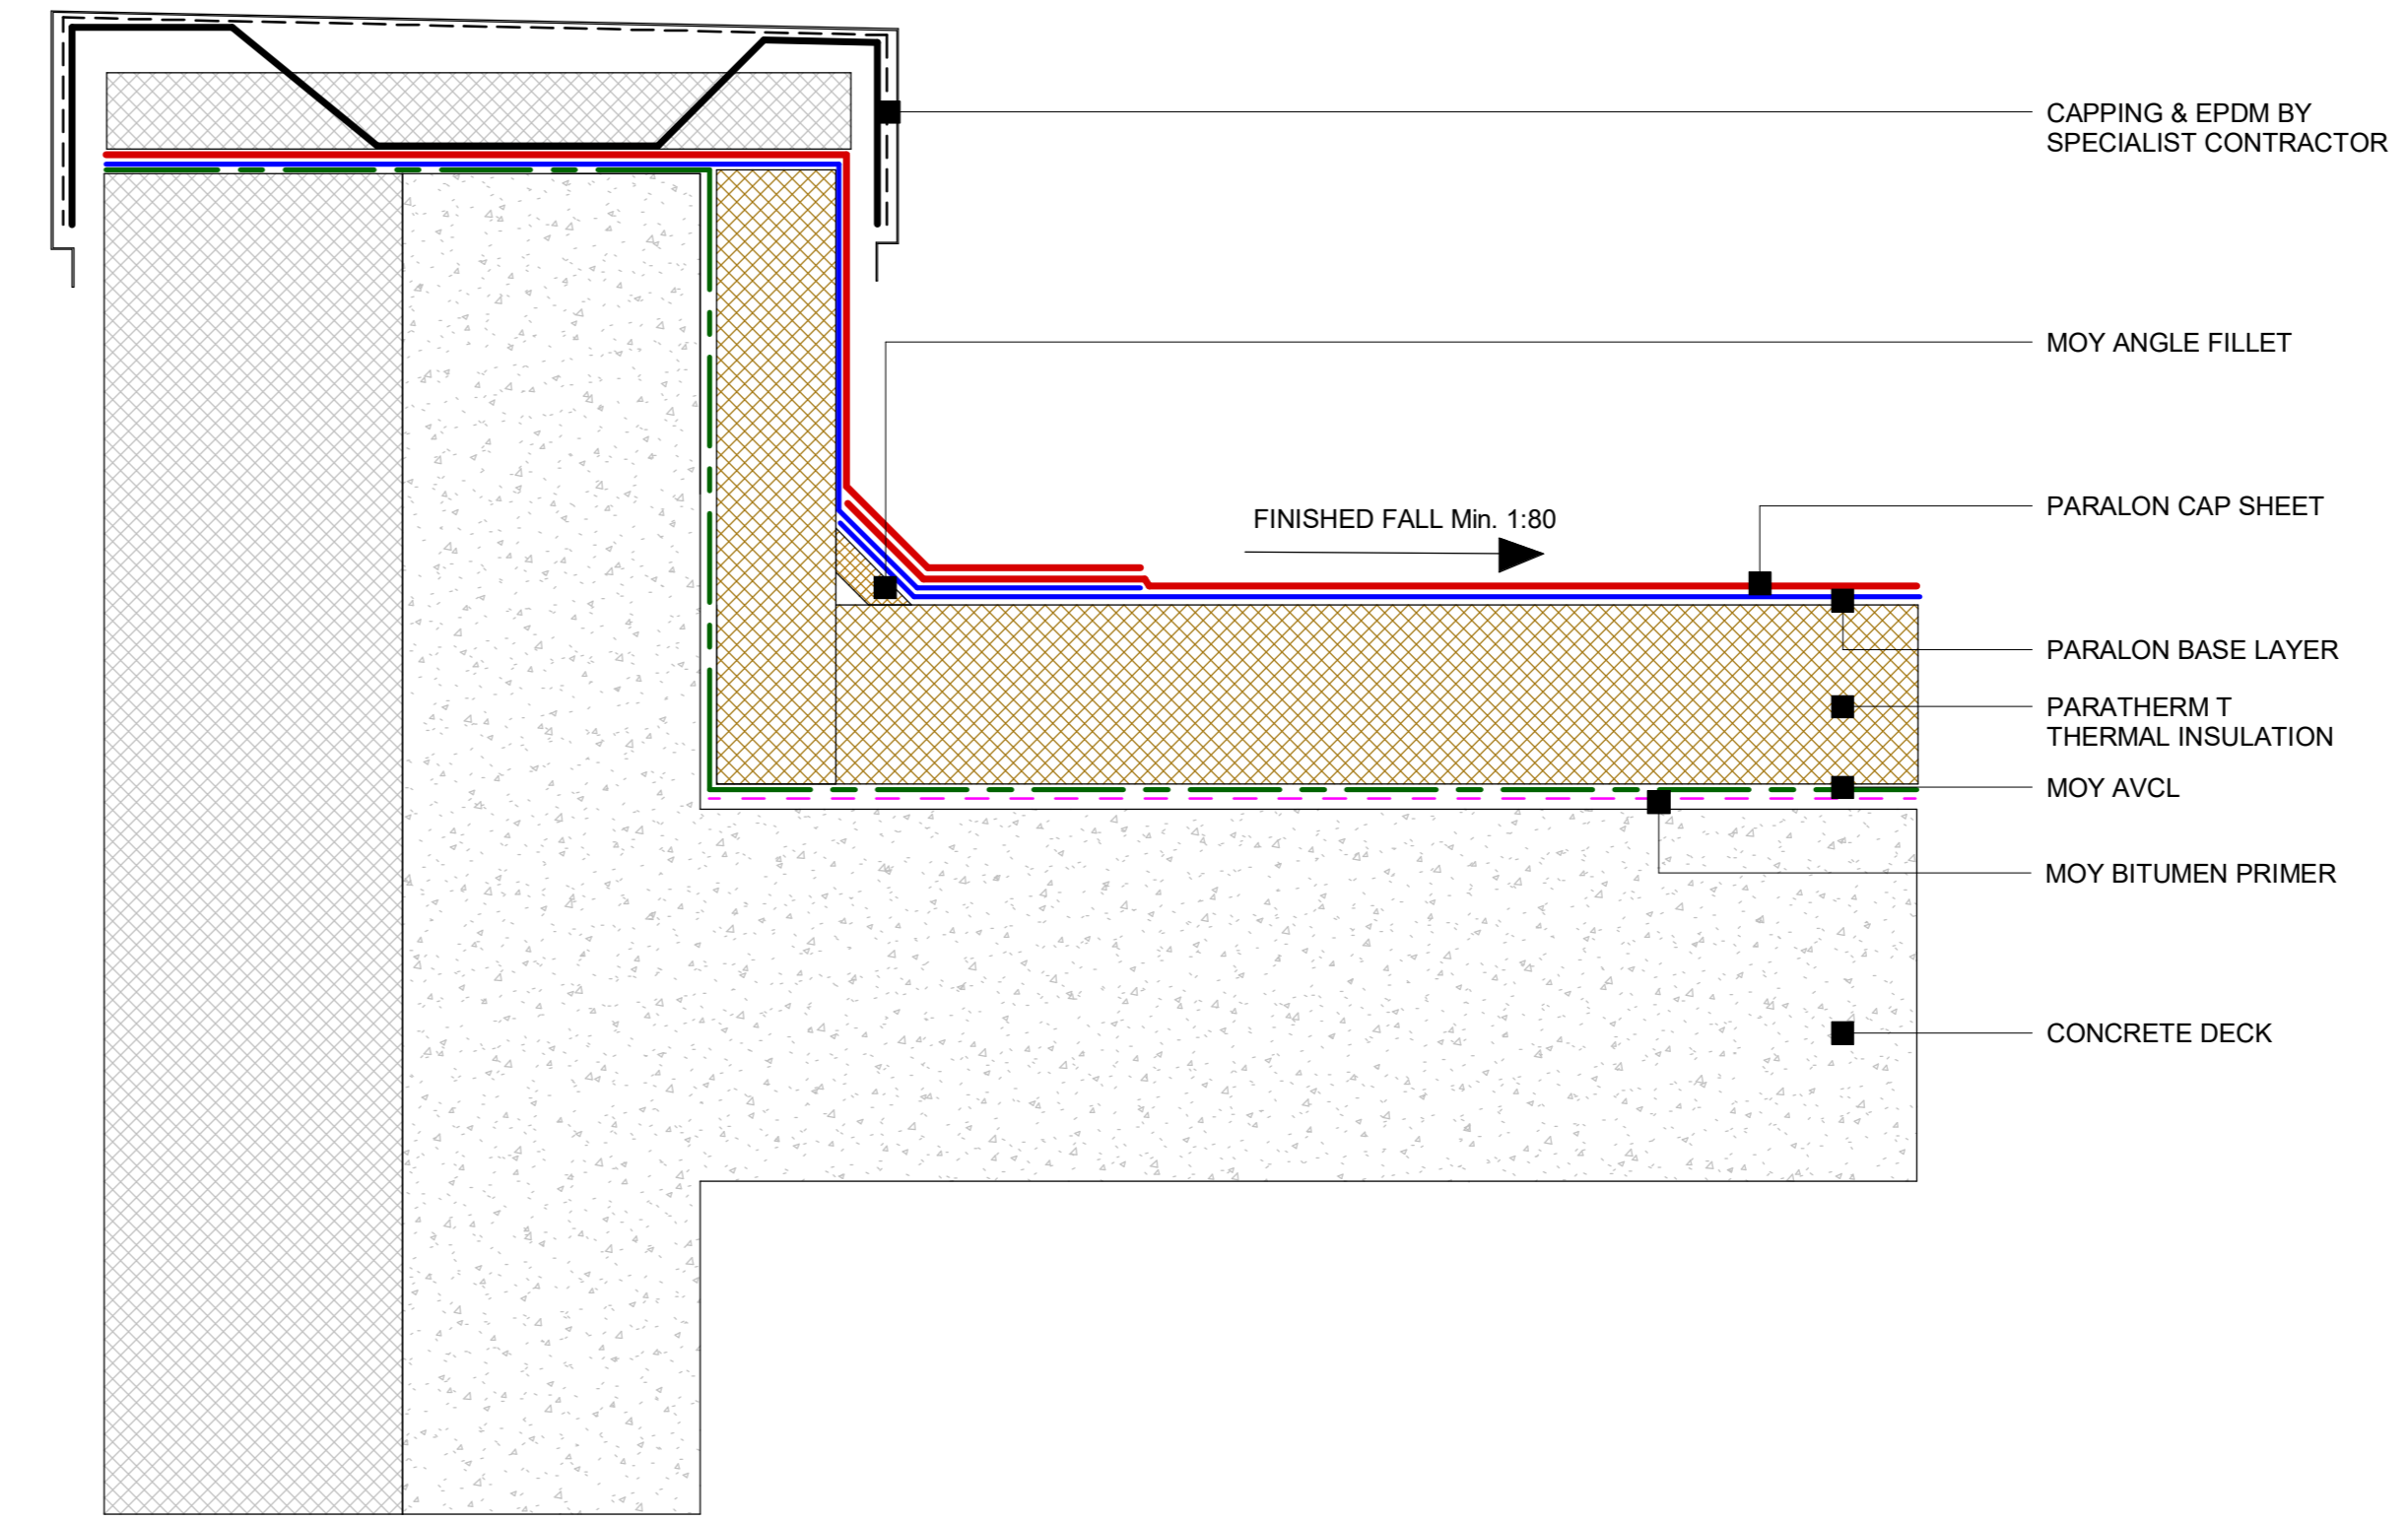


**9 Paralon Concrete Deck - Parapet Detail**  
1 : 5

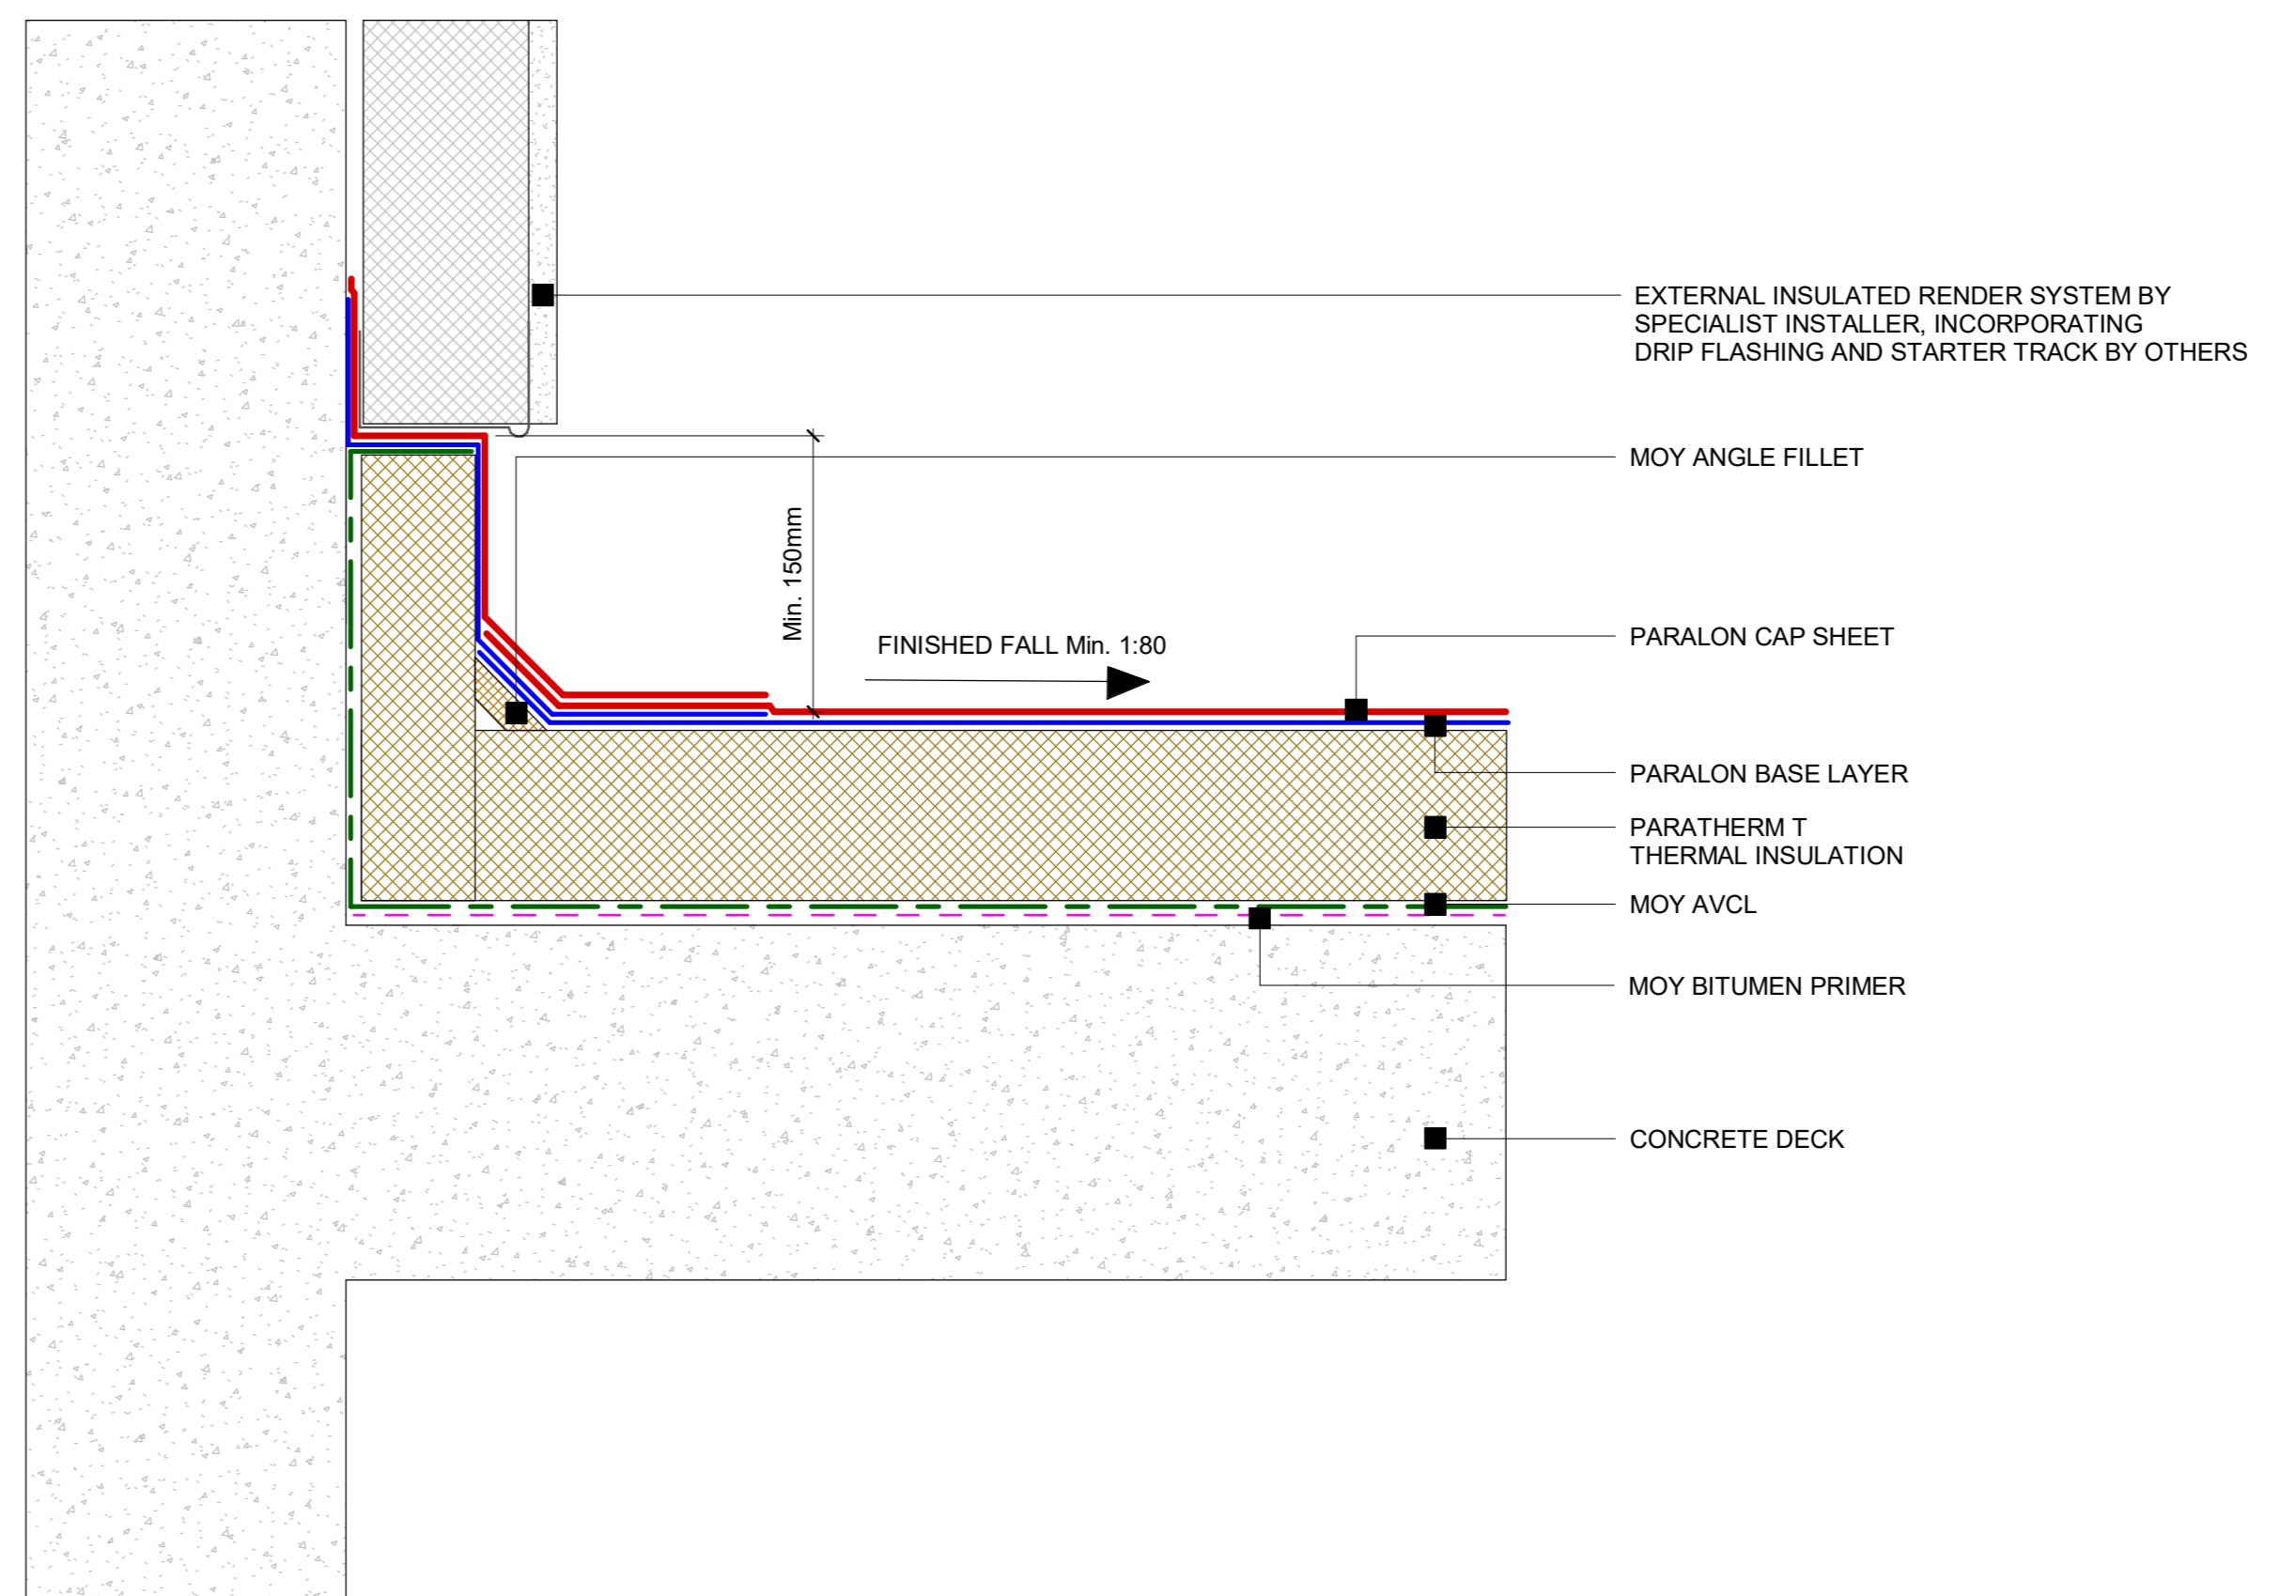

**10 Paralon Concrete Deck - Upstand to External Insulated Render**  
1 : 5

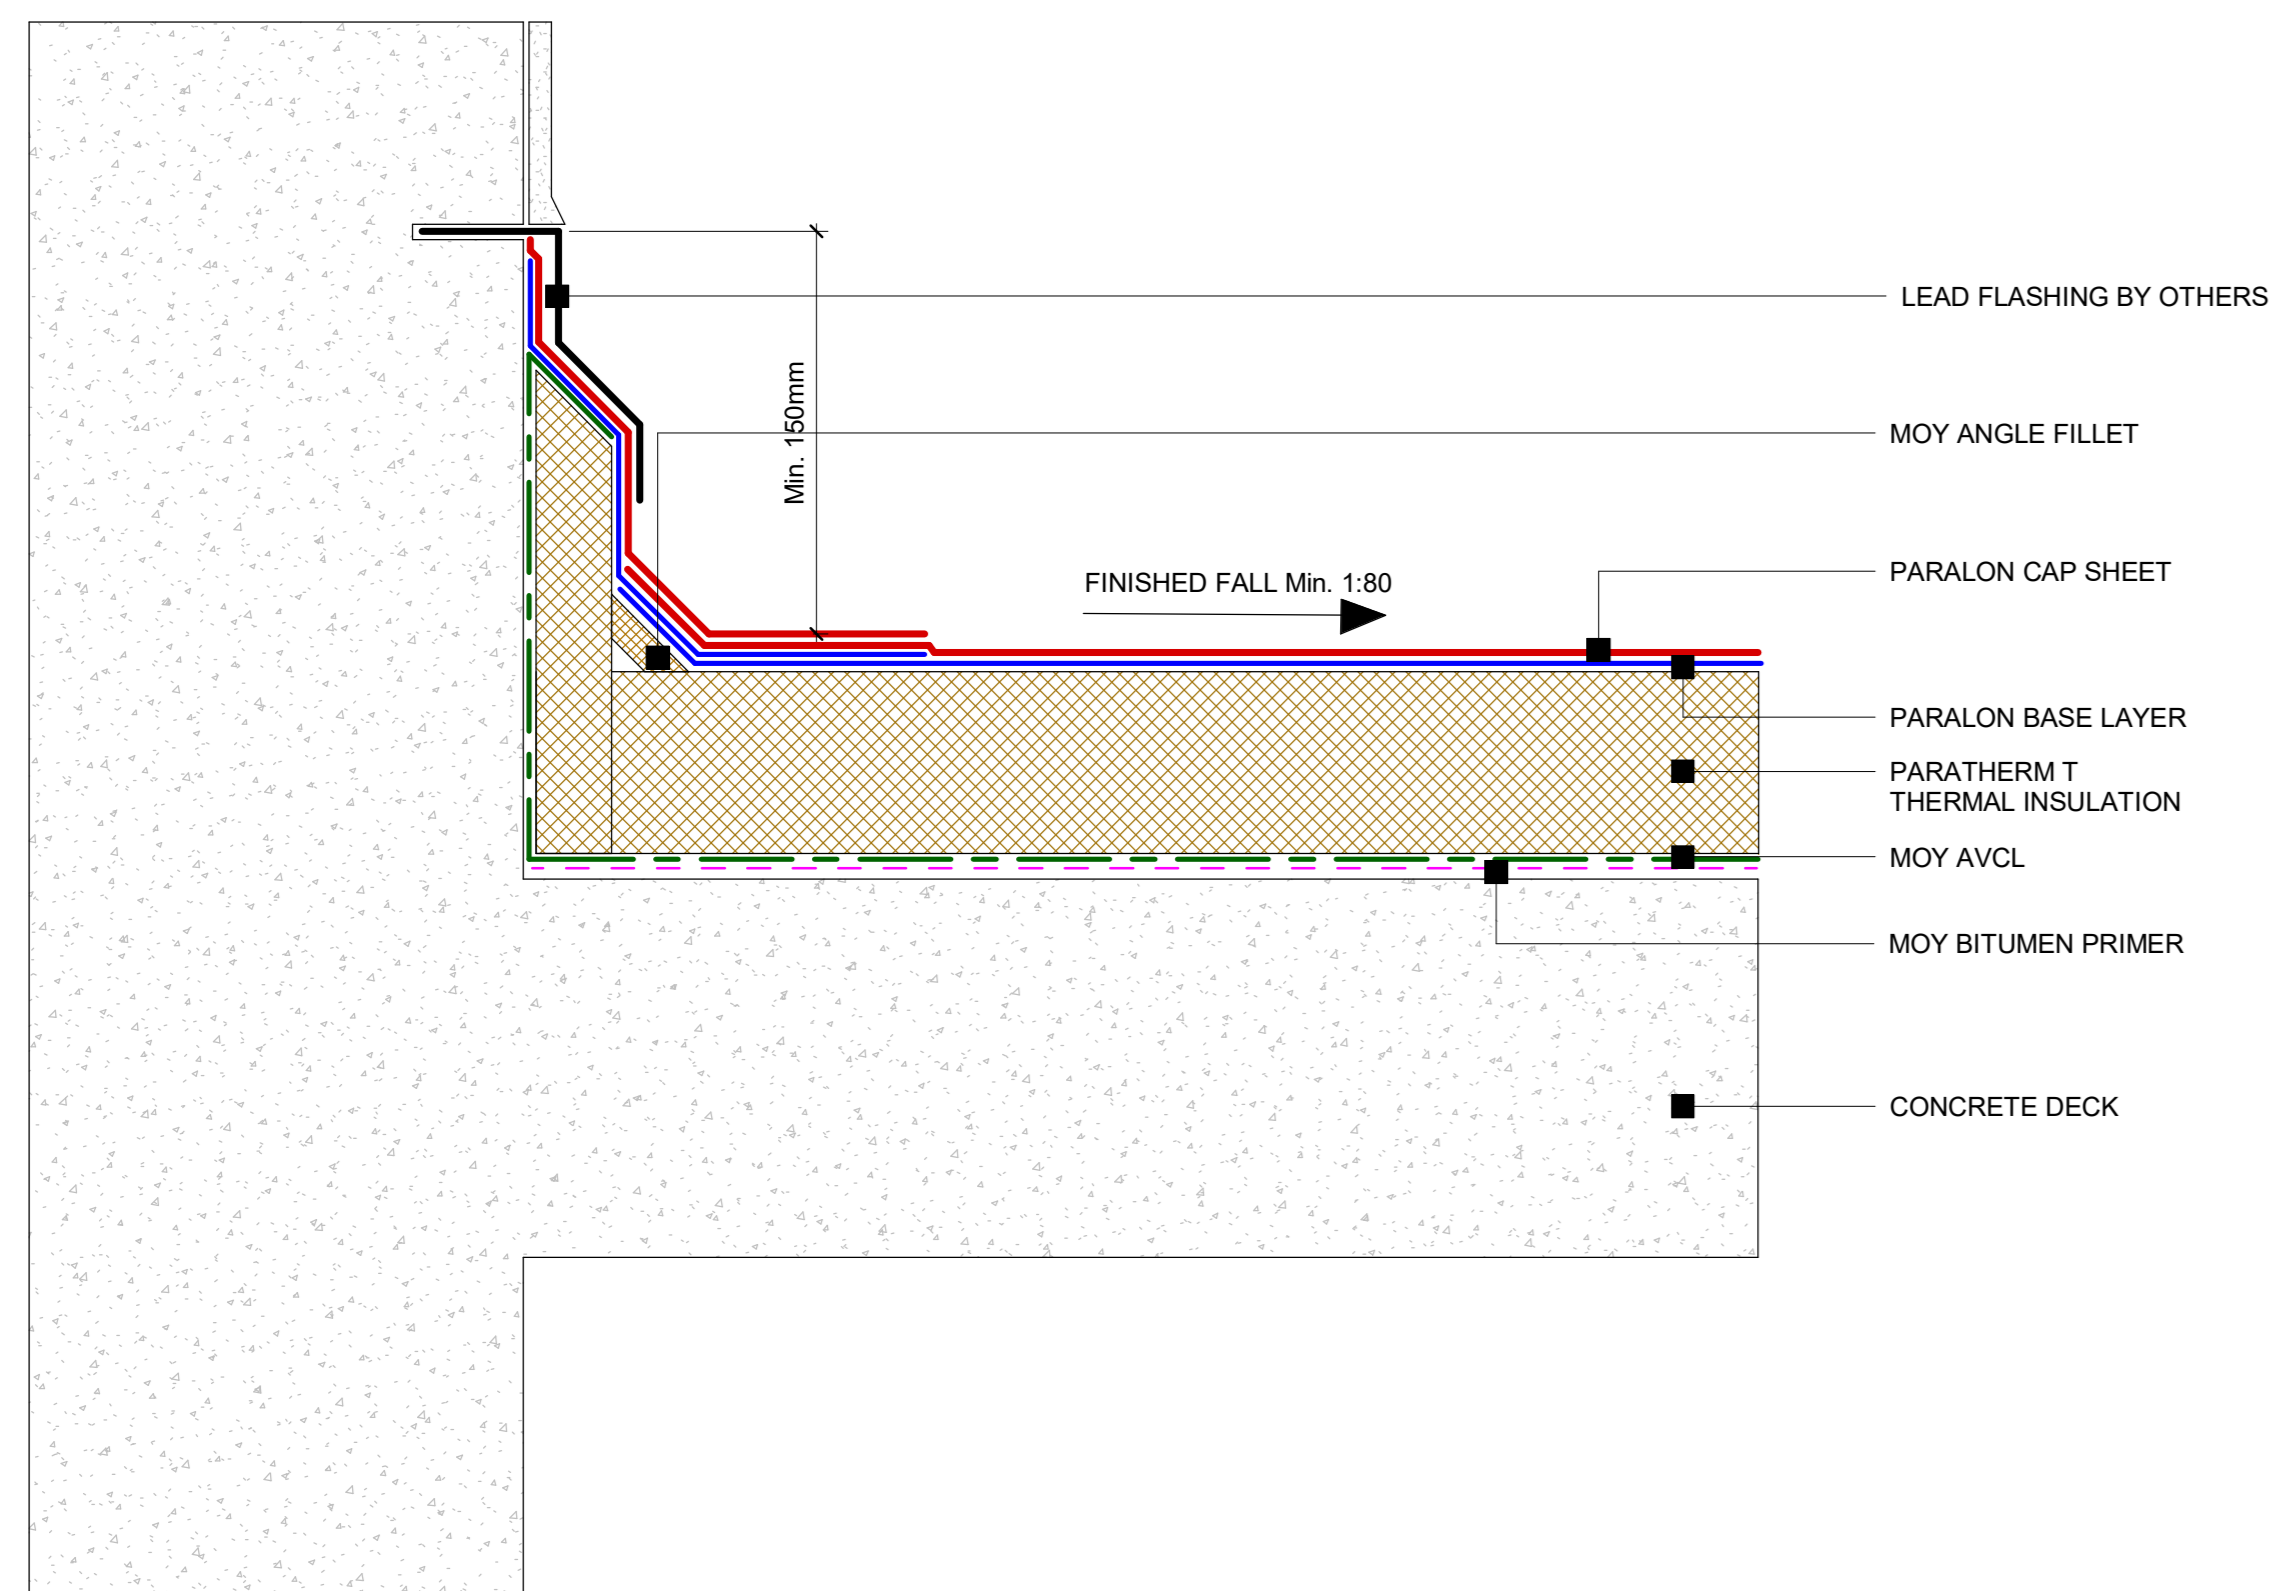

**8 Paralon Concrete Deck - Masonry Upstand Detail**  
1 : 5

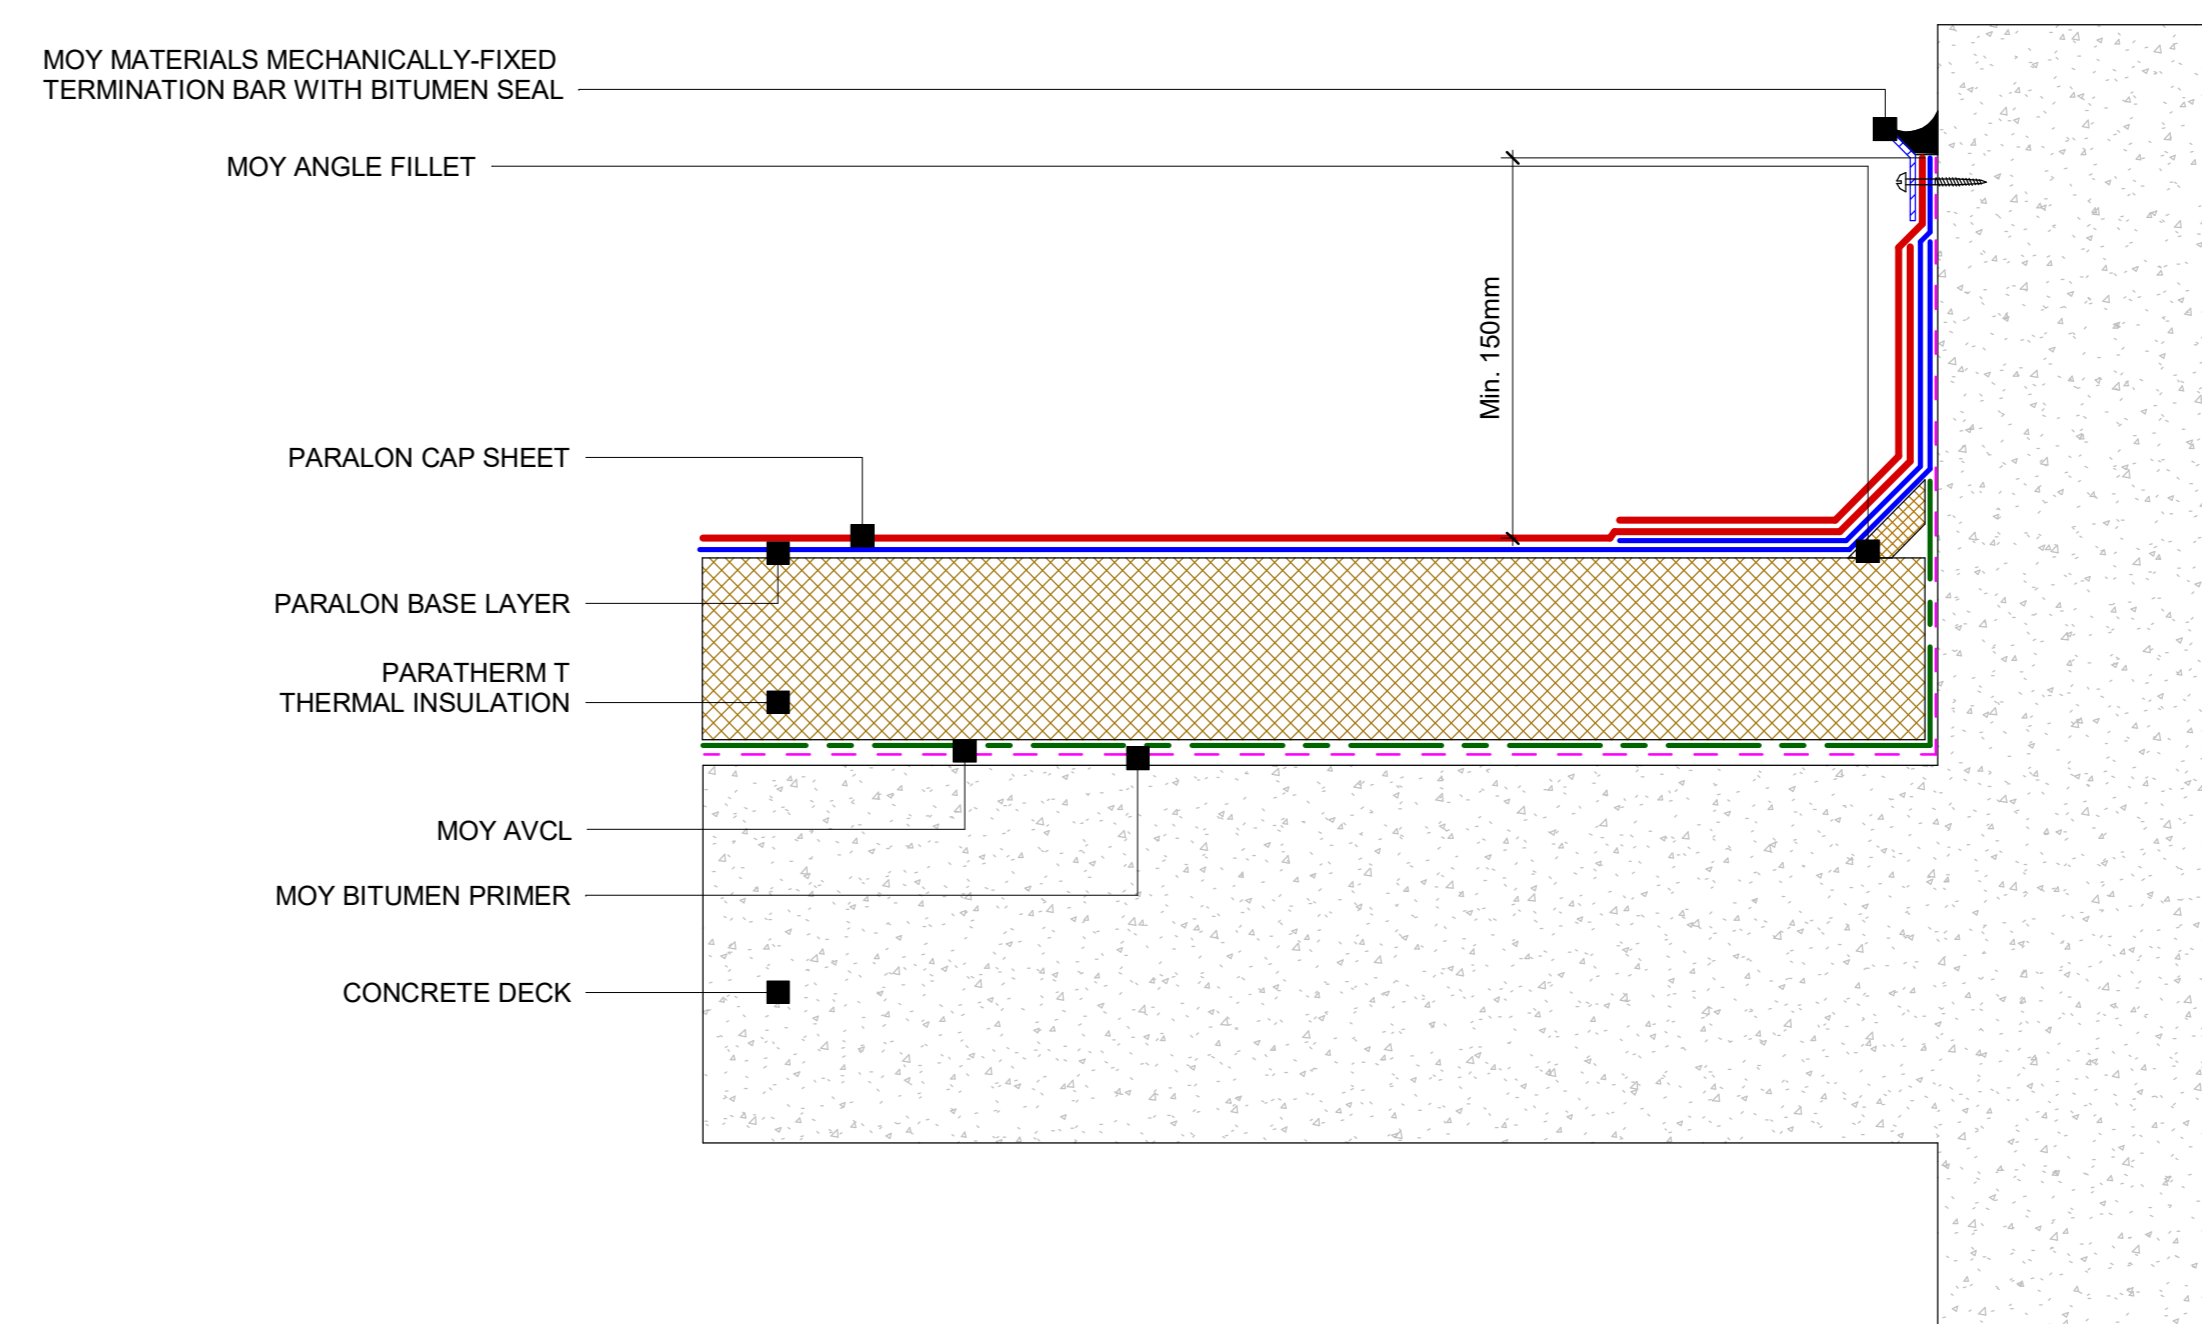

**11 Paralon Concrete Deck - Termination Bar Detail**  
1 : 5

Date: Paralon - Upstand details	
System Ref: PARALON	DWG. NO: PN - CD - PIR - 02
Scale: 1 : 5	Date: 09/01/2023

