




12 Paralon Concrete Deck - Roof-Nek for Cable or Pipe Penetration
1 : 5

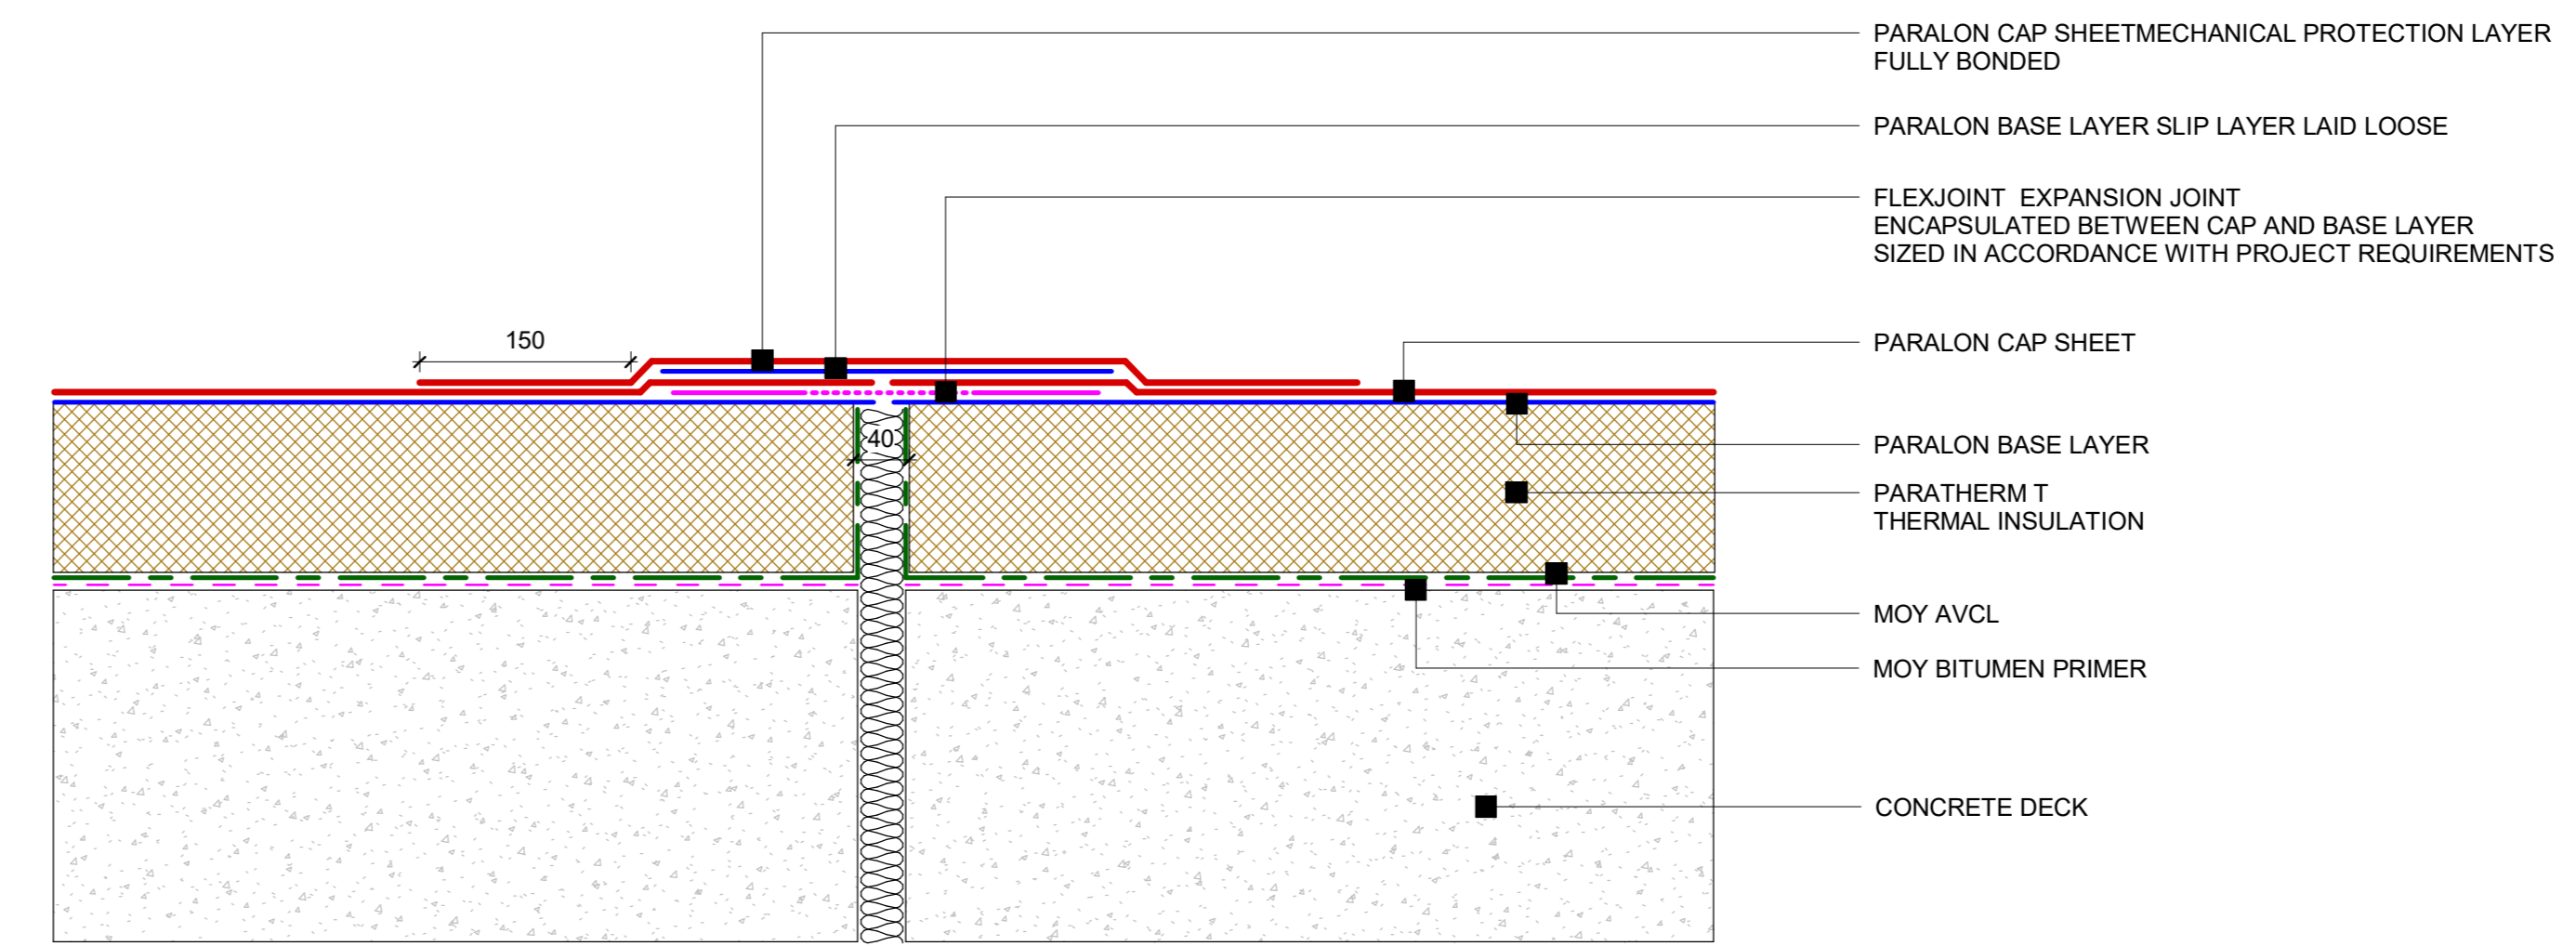


15 Paralon Concrete Deck - Expansion joint detail
1 : 5

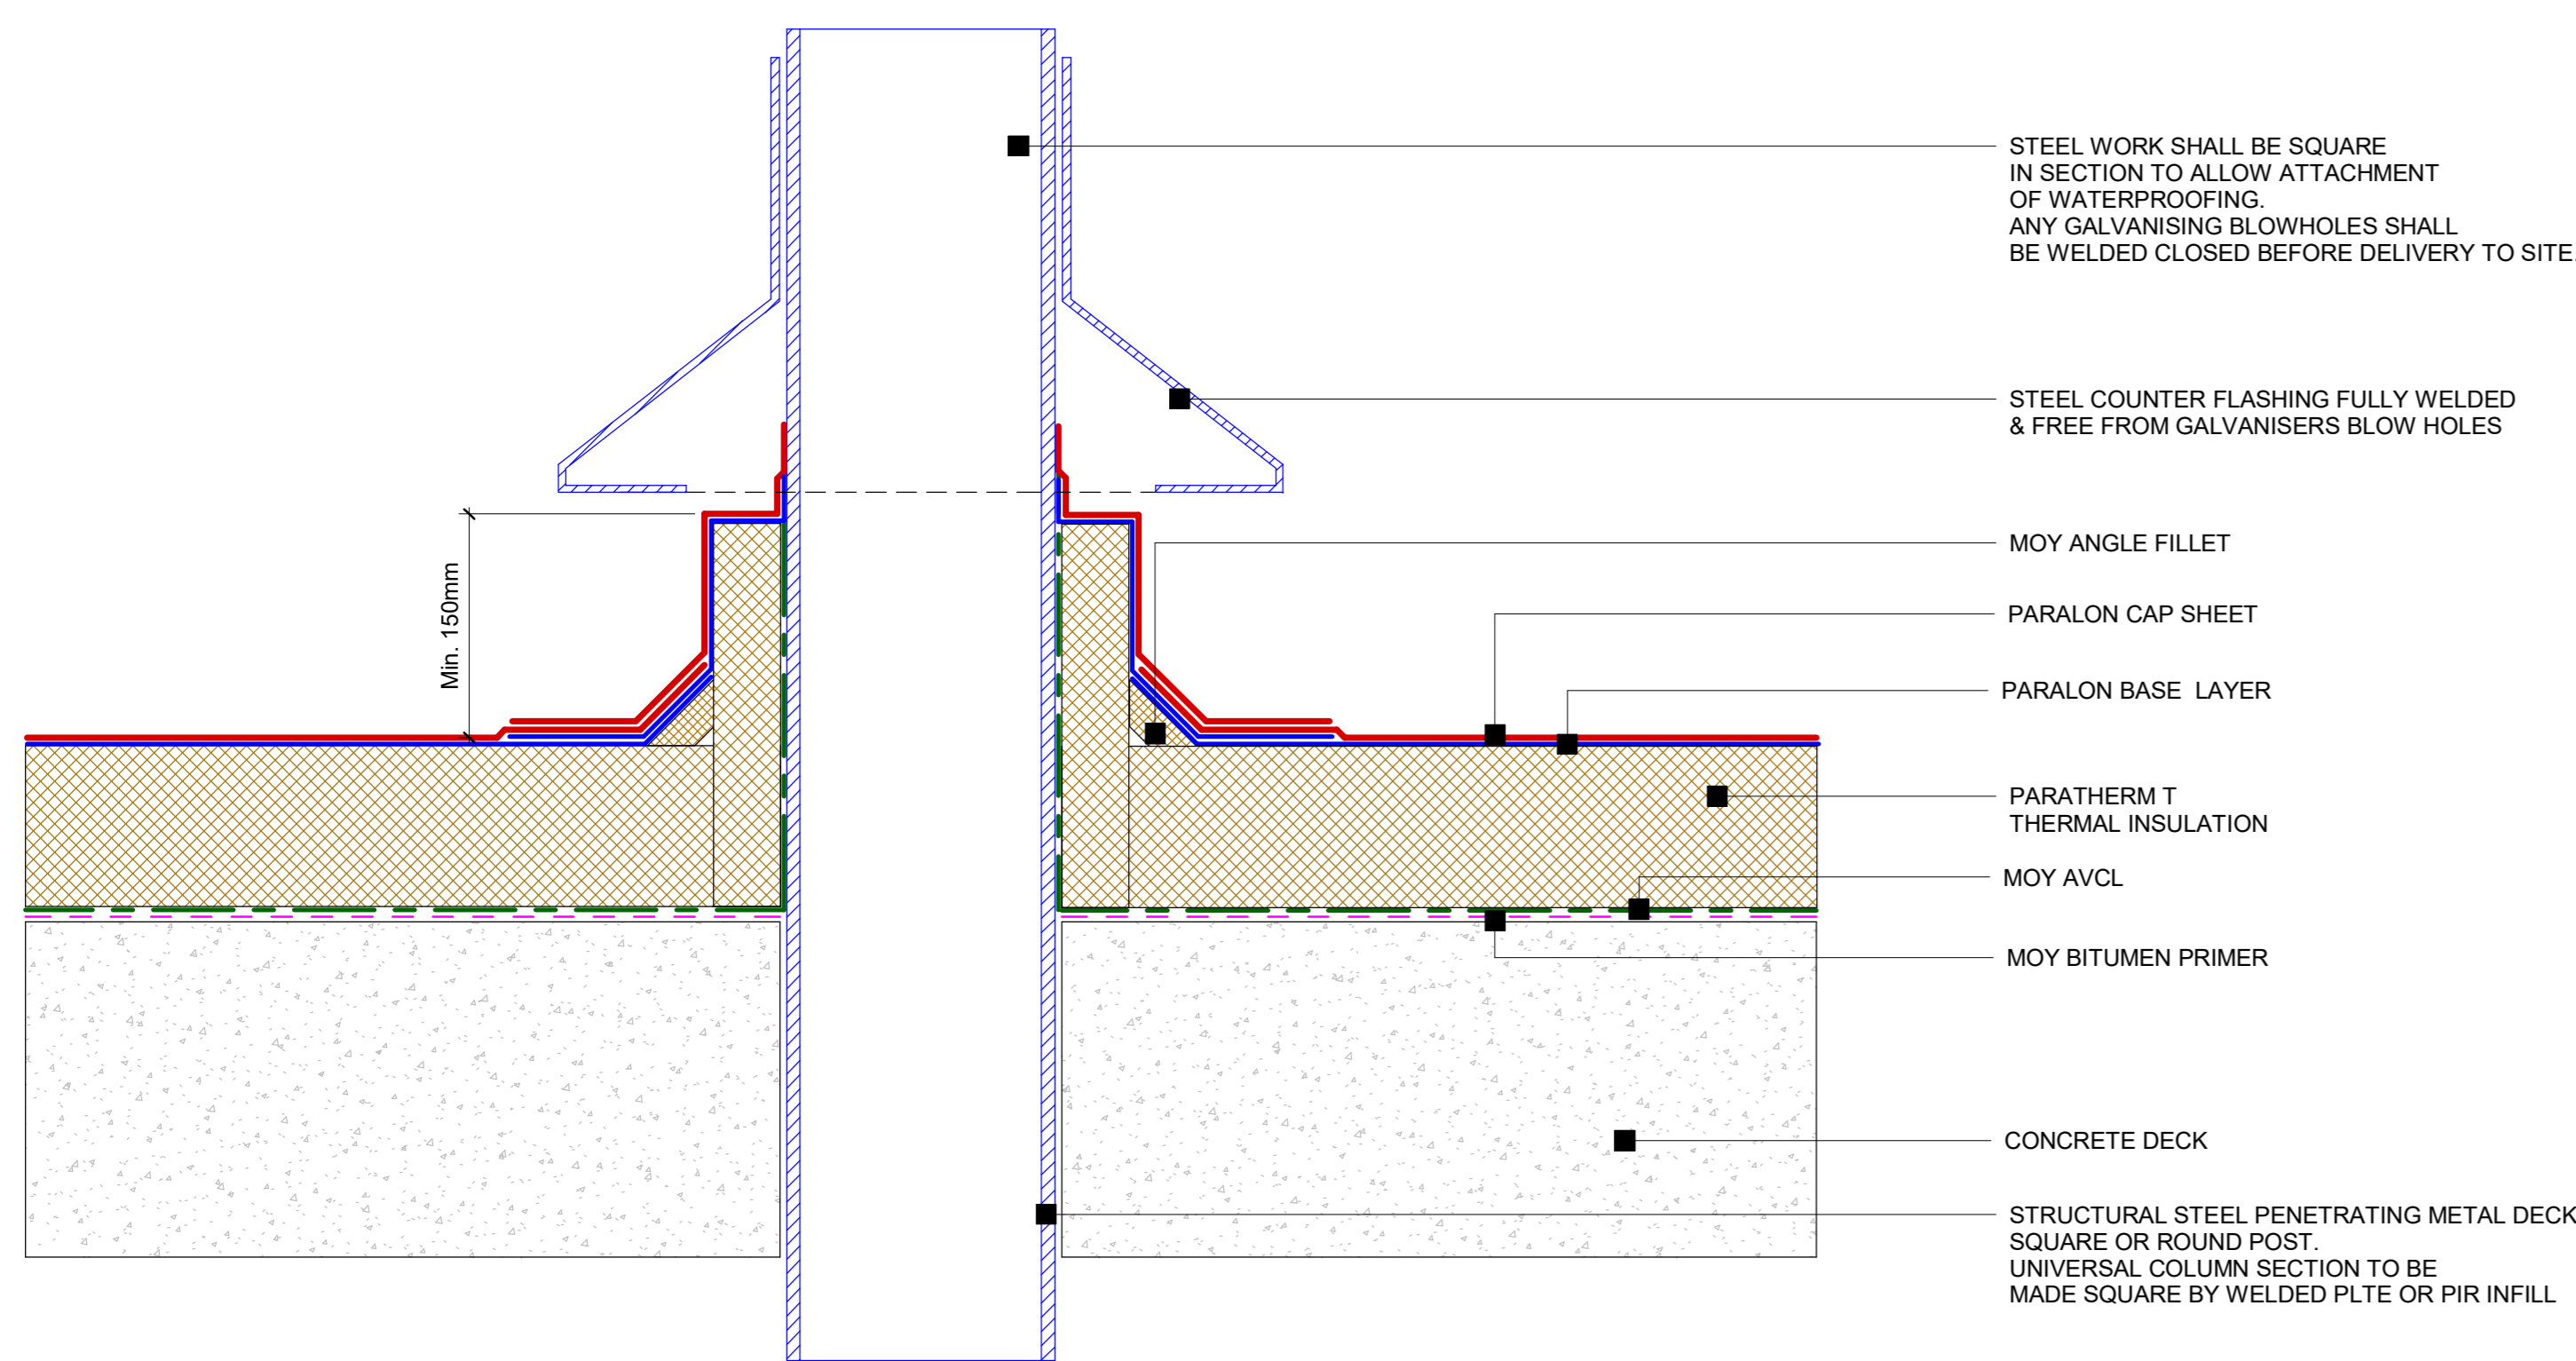


13 Paralon Concrete Deck - Steel Column Penetration Detail
1 : 5

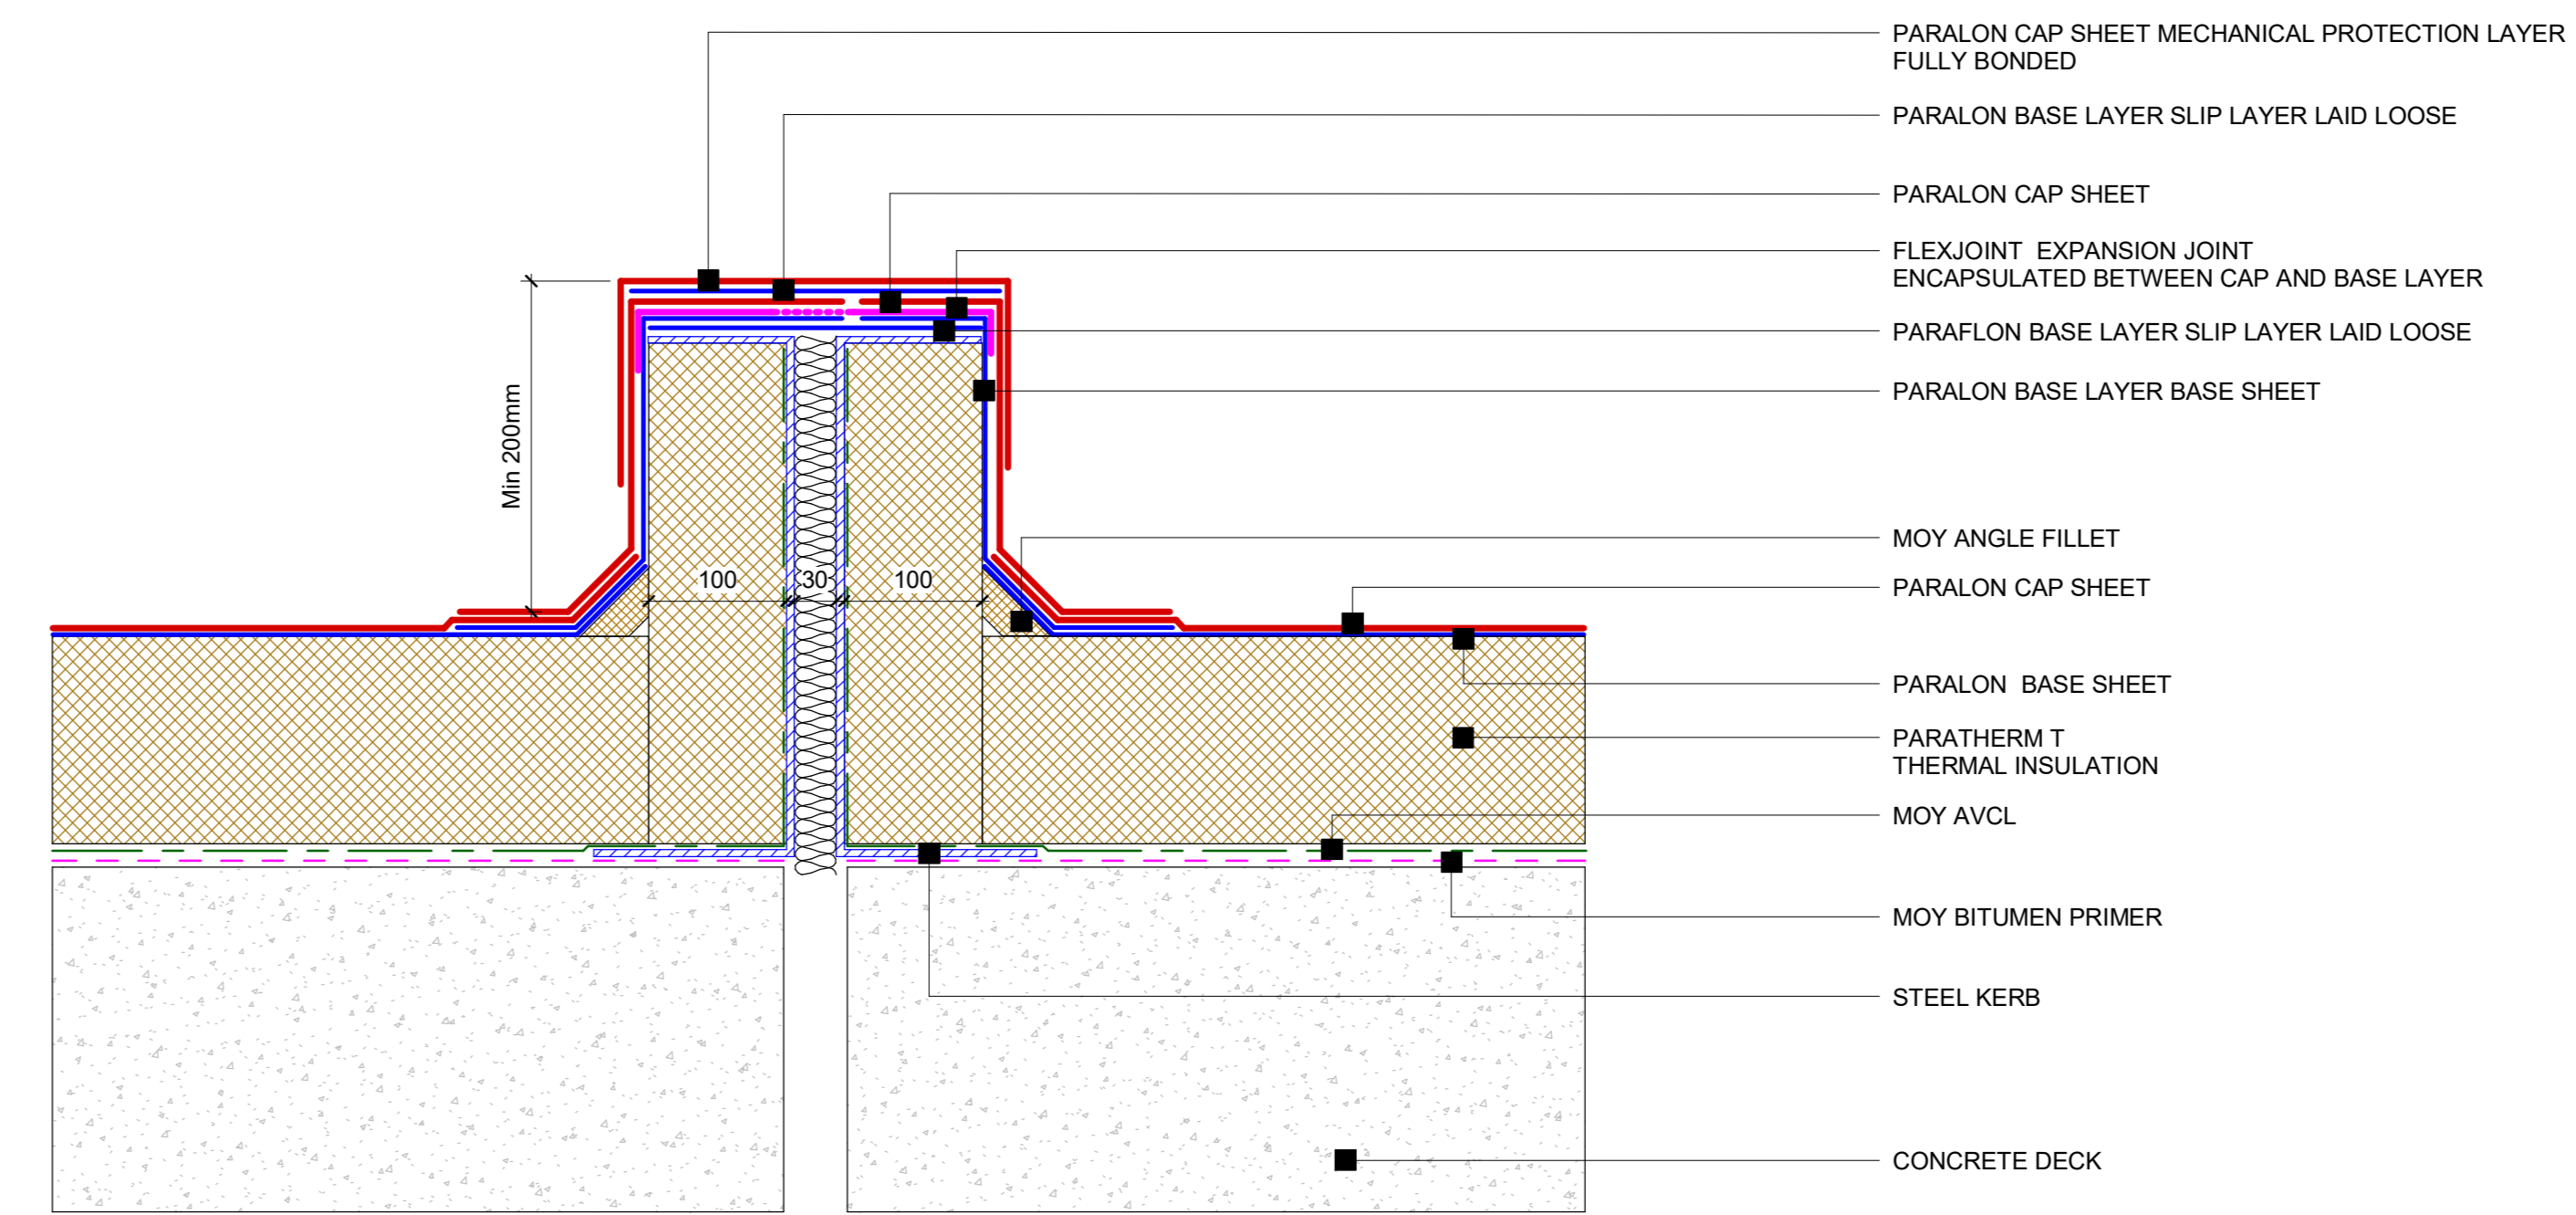

16 Paralon Concrete Deck - Raised expansion joint detail
1 : 5

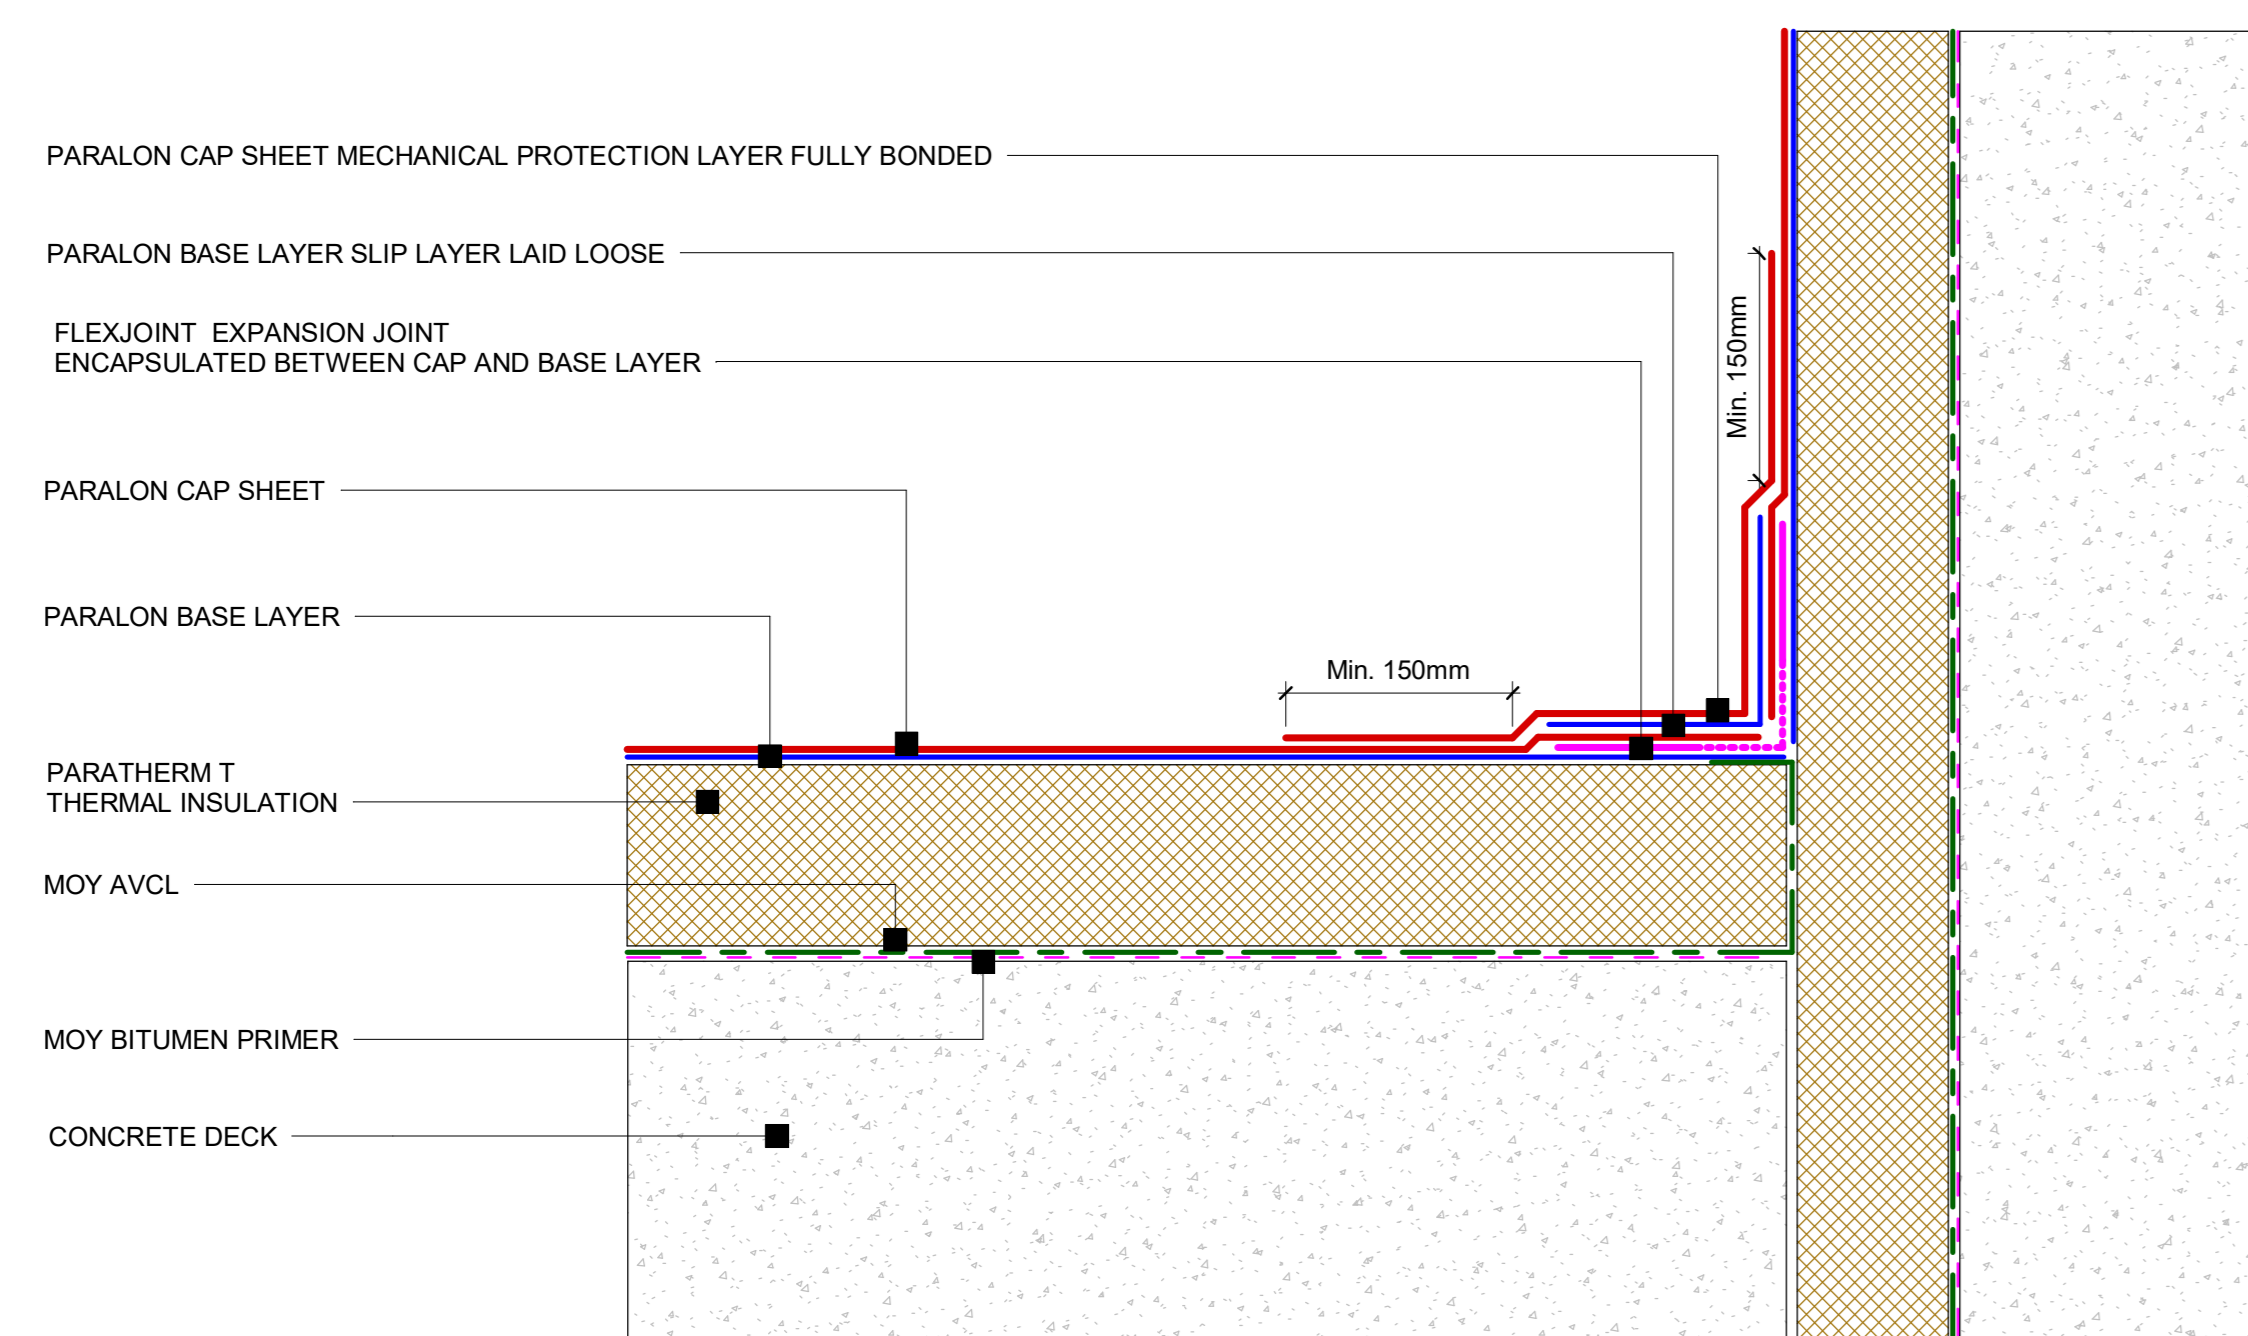

14 Paralon Concrete Deck - Upstand expansion joint detail
1 : 5

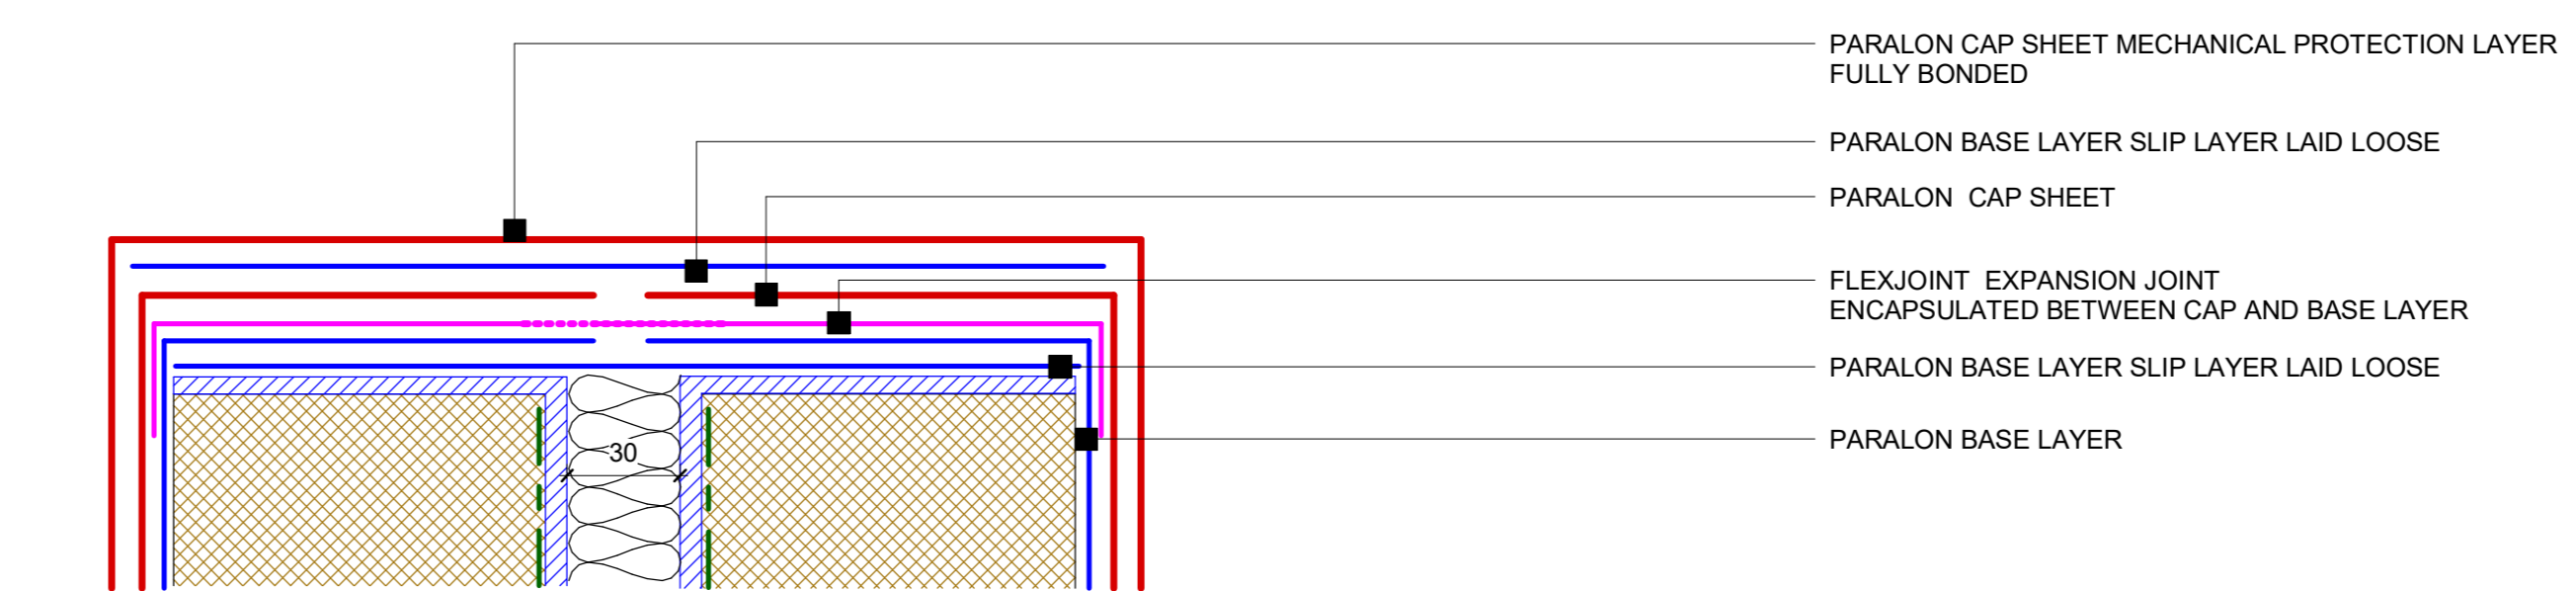

17 Paralon Concrete Deck - Raised expansion joint membrane callout detail
1 : 2

Detail: Paralon - Penetration & expansion details	
System Ref: PARALON	DWG. NO: PN - CD - PIR - 03
Scale: As indicated	Date: 09/01/2023

