




**18 Paralon Concrete Deck - Fall Arrest Post Detail**  
1:5

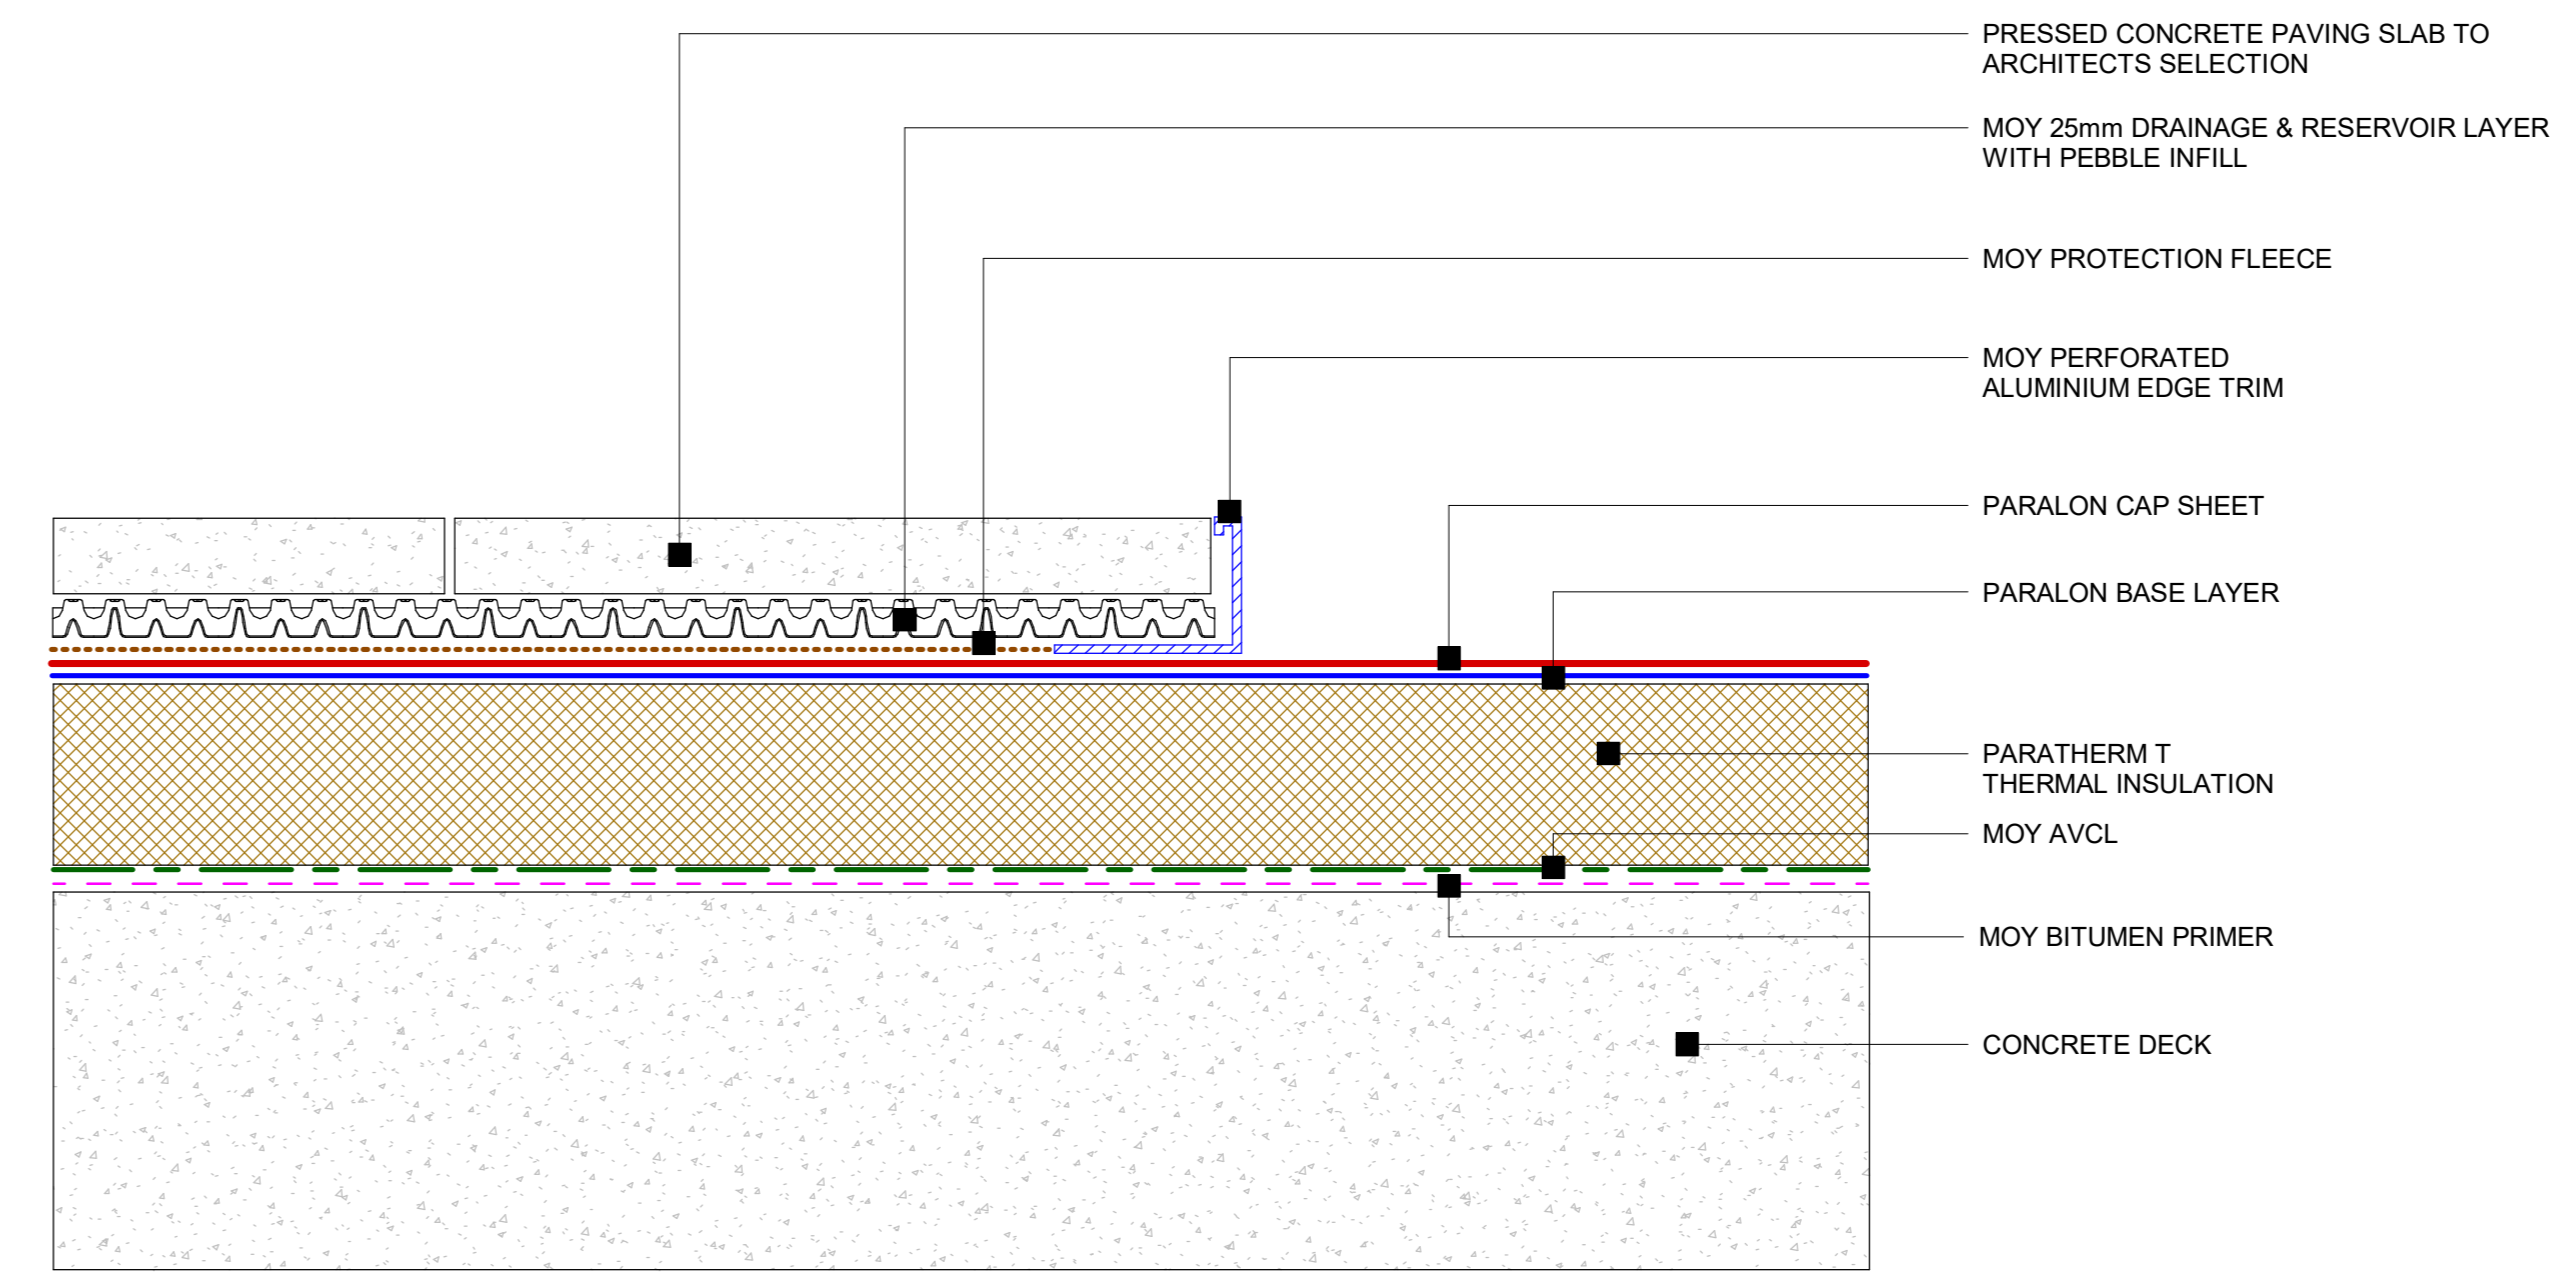


**22 Paralon Concrete Deck - Paving Slab Detail to pathway or M&E Equipment areas**  
1:5

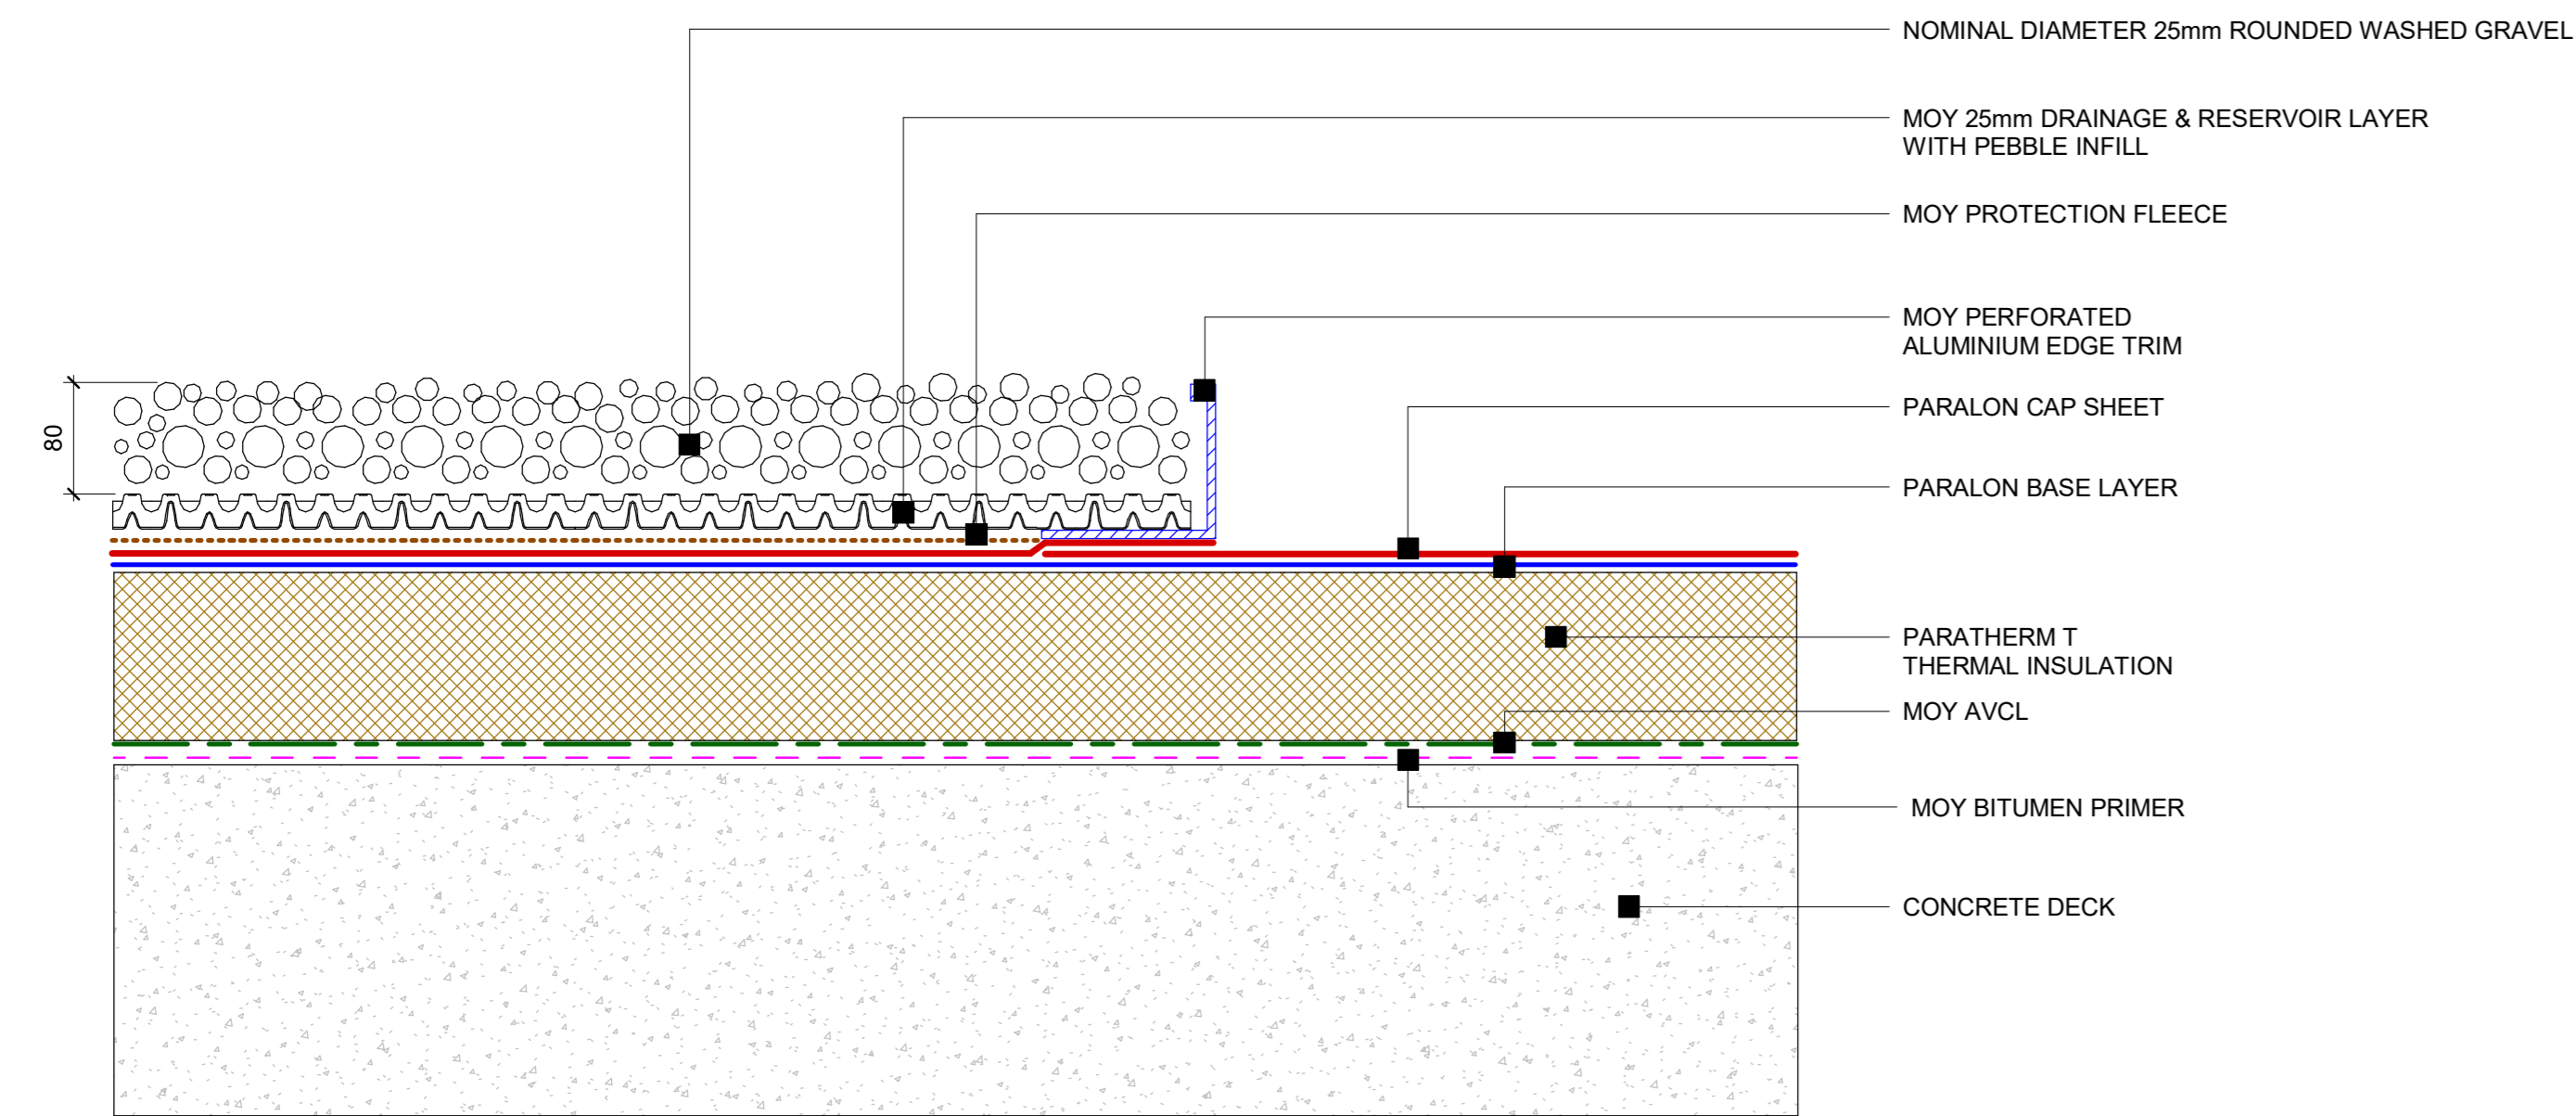


**19 Paralon Concrete Deck - Gravel Path Detail**  
1:5

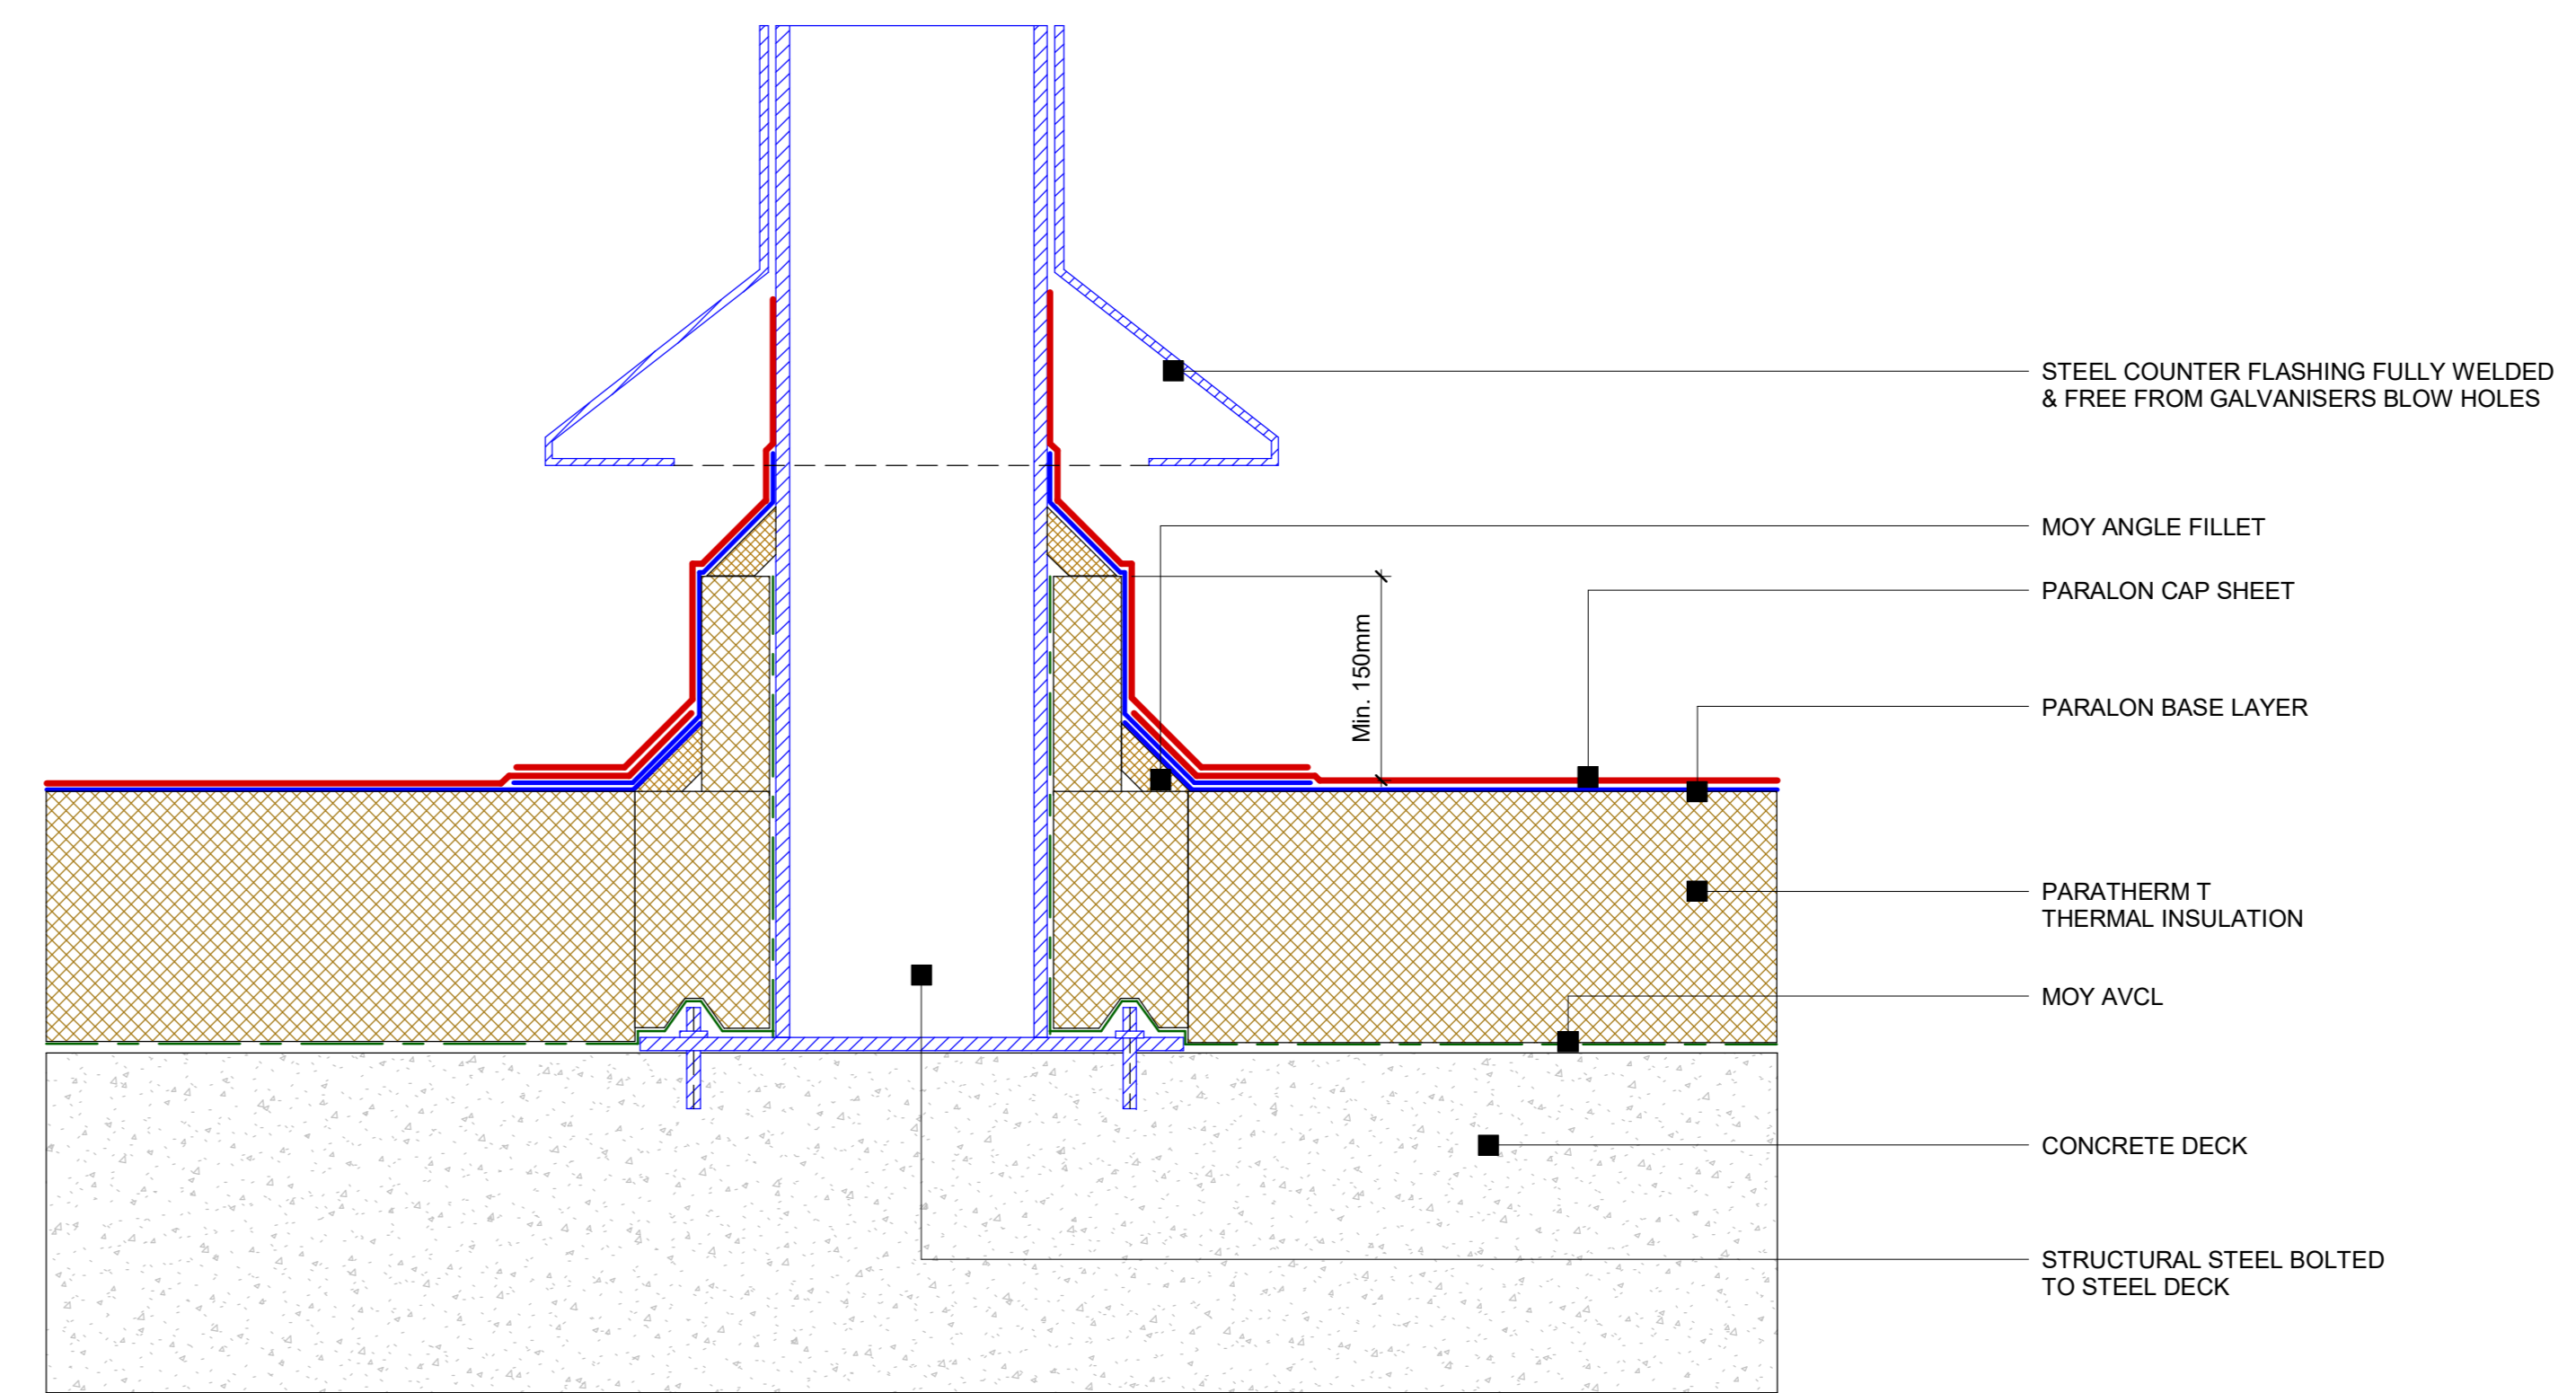

**23 Paralon Concrete Deck - Steel Post Detail**  
1:5

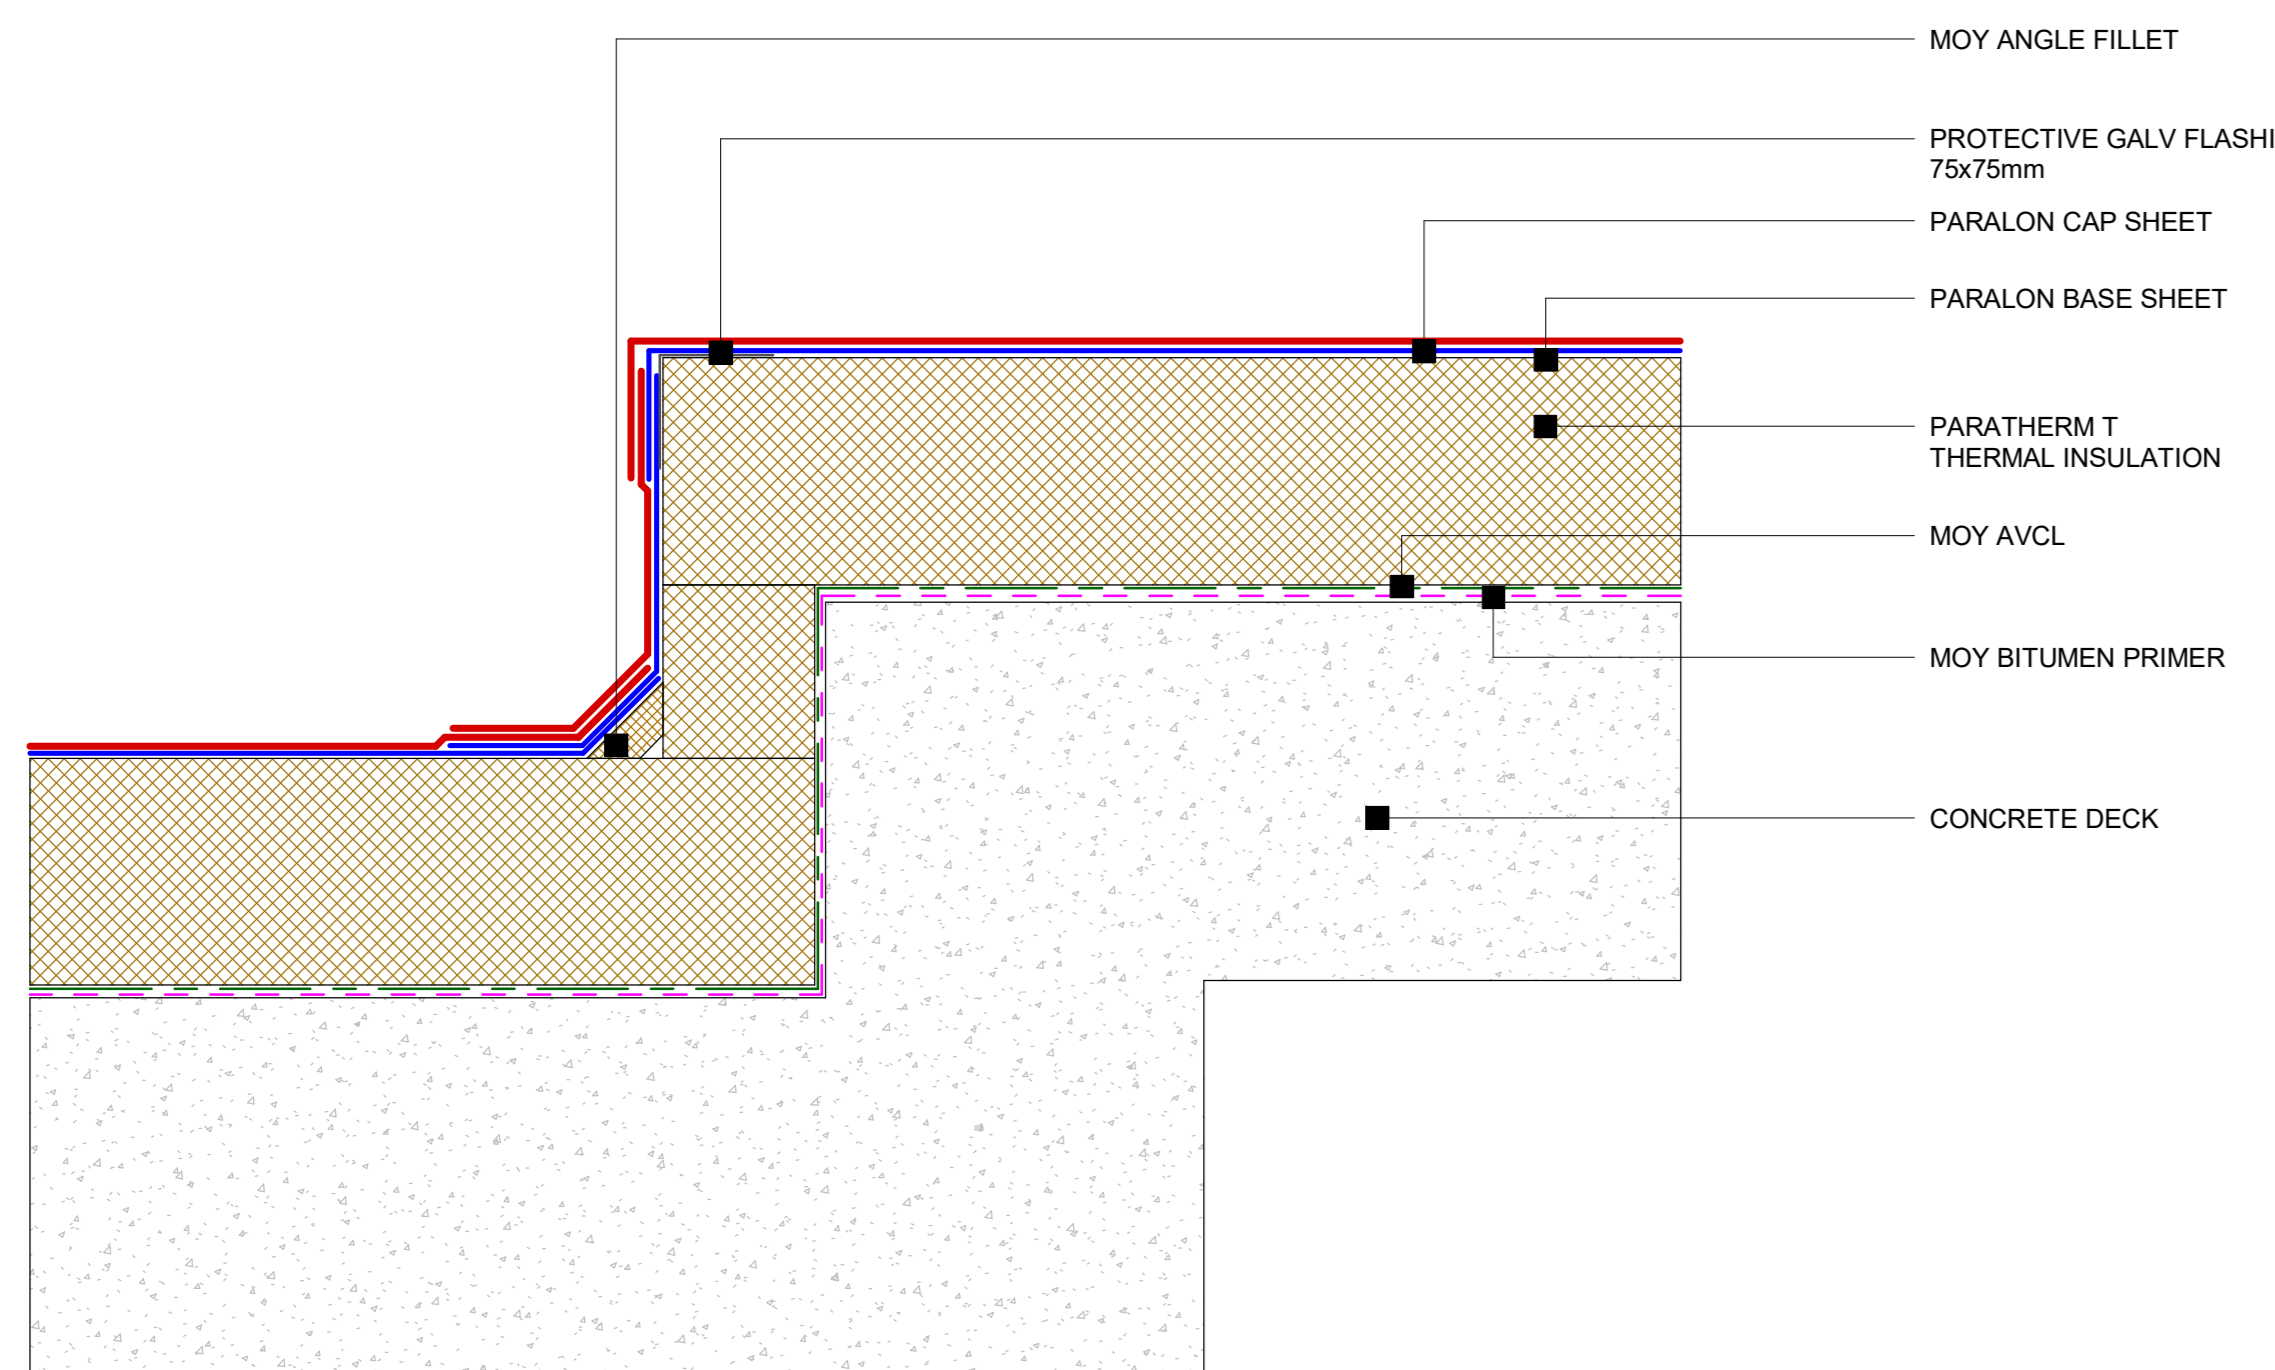

**20 Paralon Concrete Deck - Level change detail**  
1:5

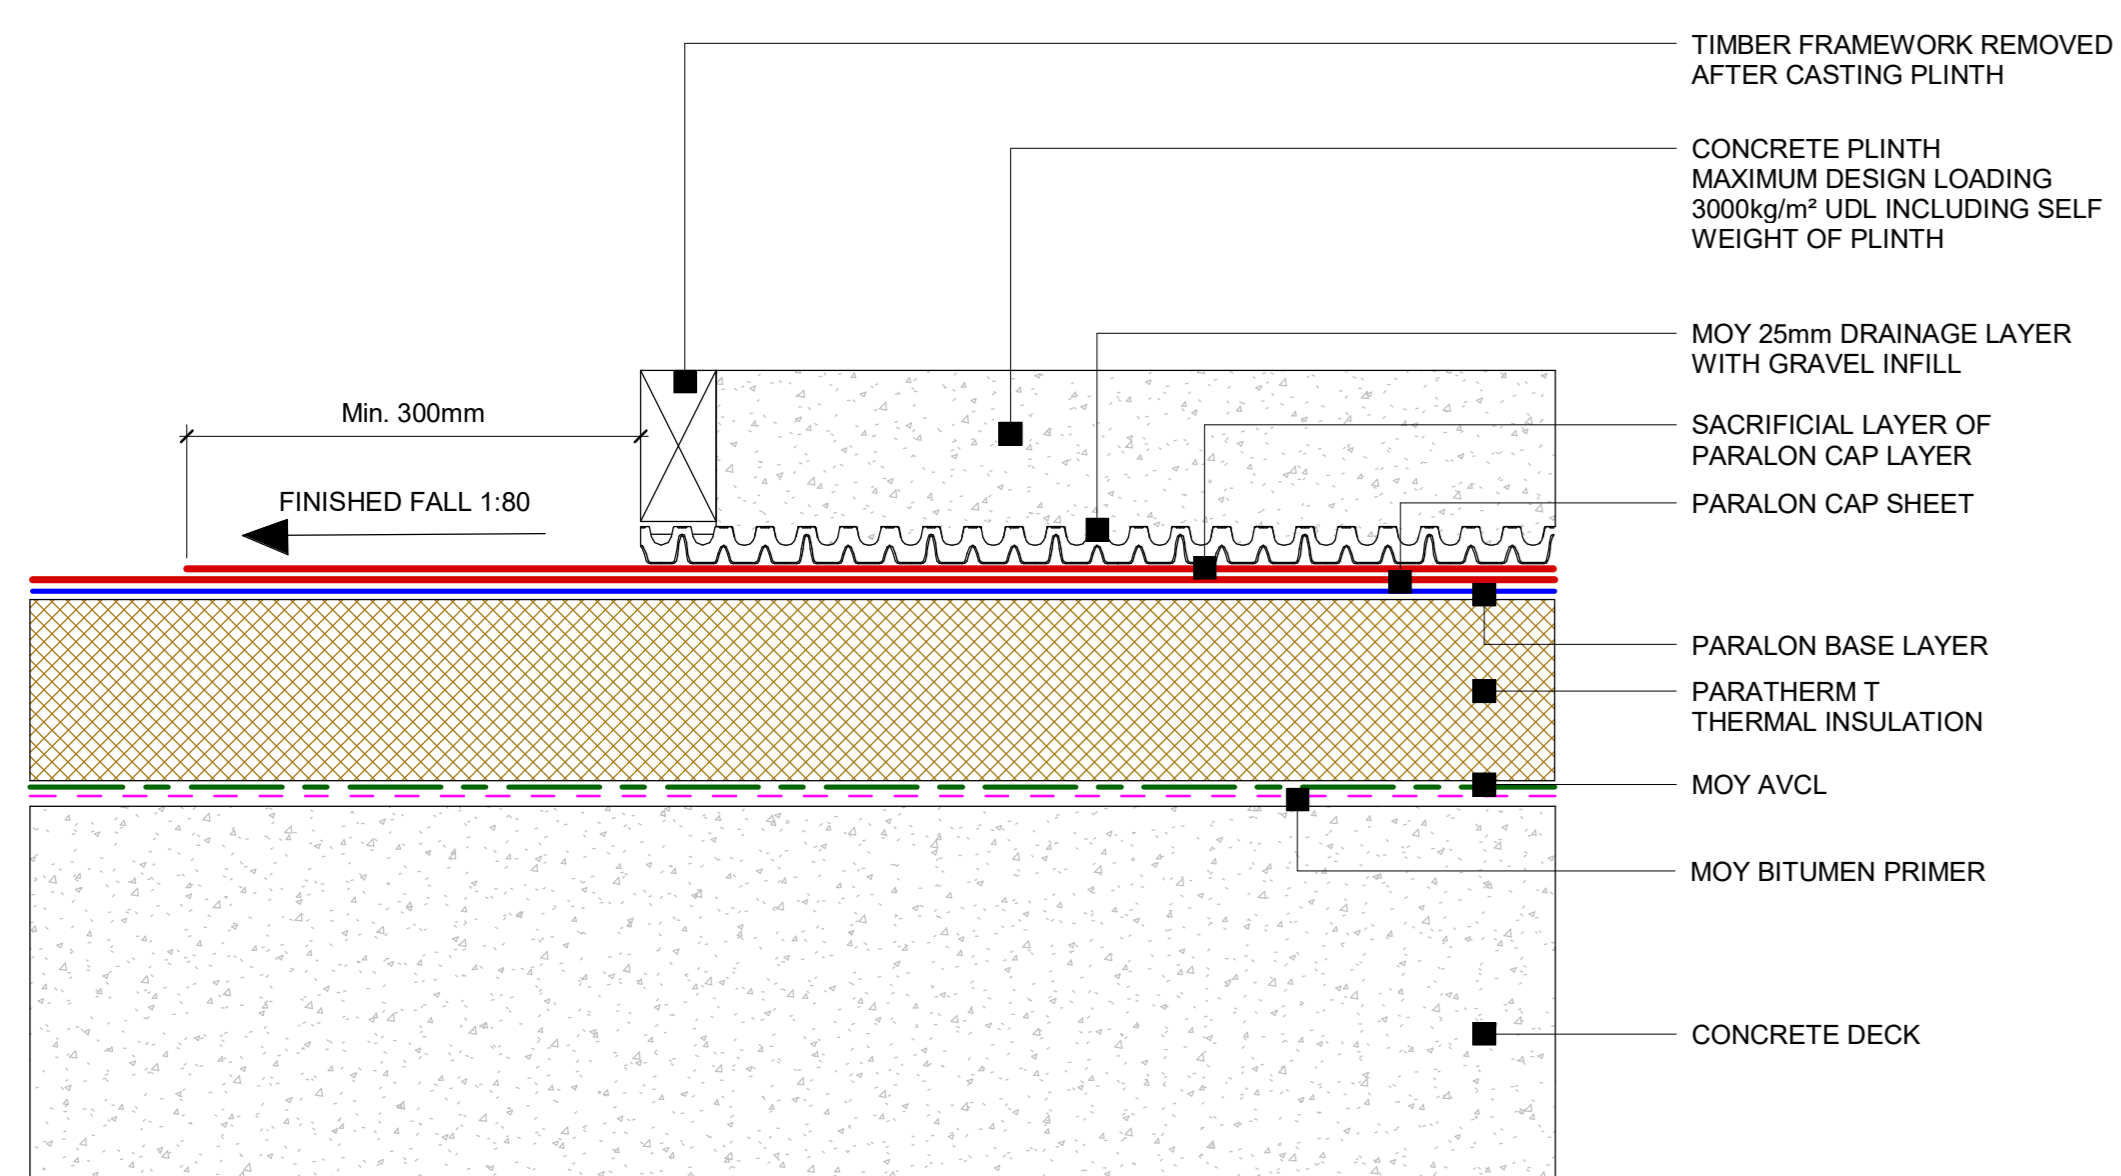

**21 Paralon Concrete Deck - Plinth Detail**  
1:5

Care is taken to ensure that the contents of this drawing are accurate, however Moy Materials Ltd. and its associated companies accept no responsibility for errors or for information found to be misleading. The customer, designer and specifier must satisfy themselves as to the suitability of all products illustrated on this drawing.

Detail: Paralon - Field details	
System Ref: PARALON	DWG. NO: PN - CD - PIR - 04
Scale: 1:5	Date: 25/01/2023

