



7 Paralon Steel Deck - Parapet outlet detail
1 : 5

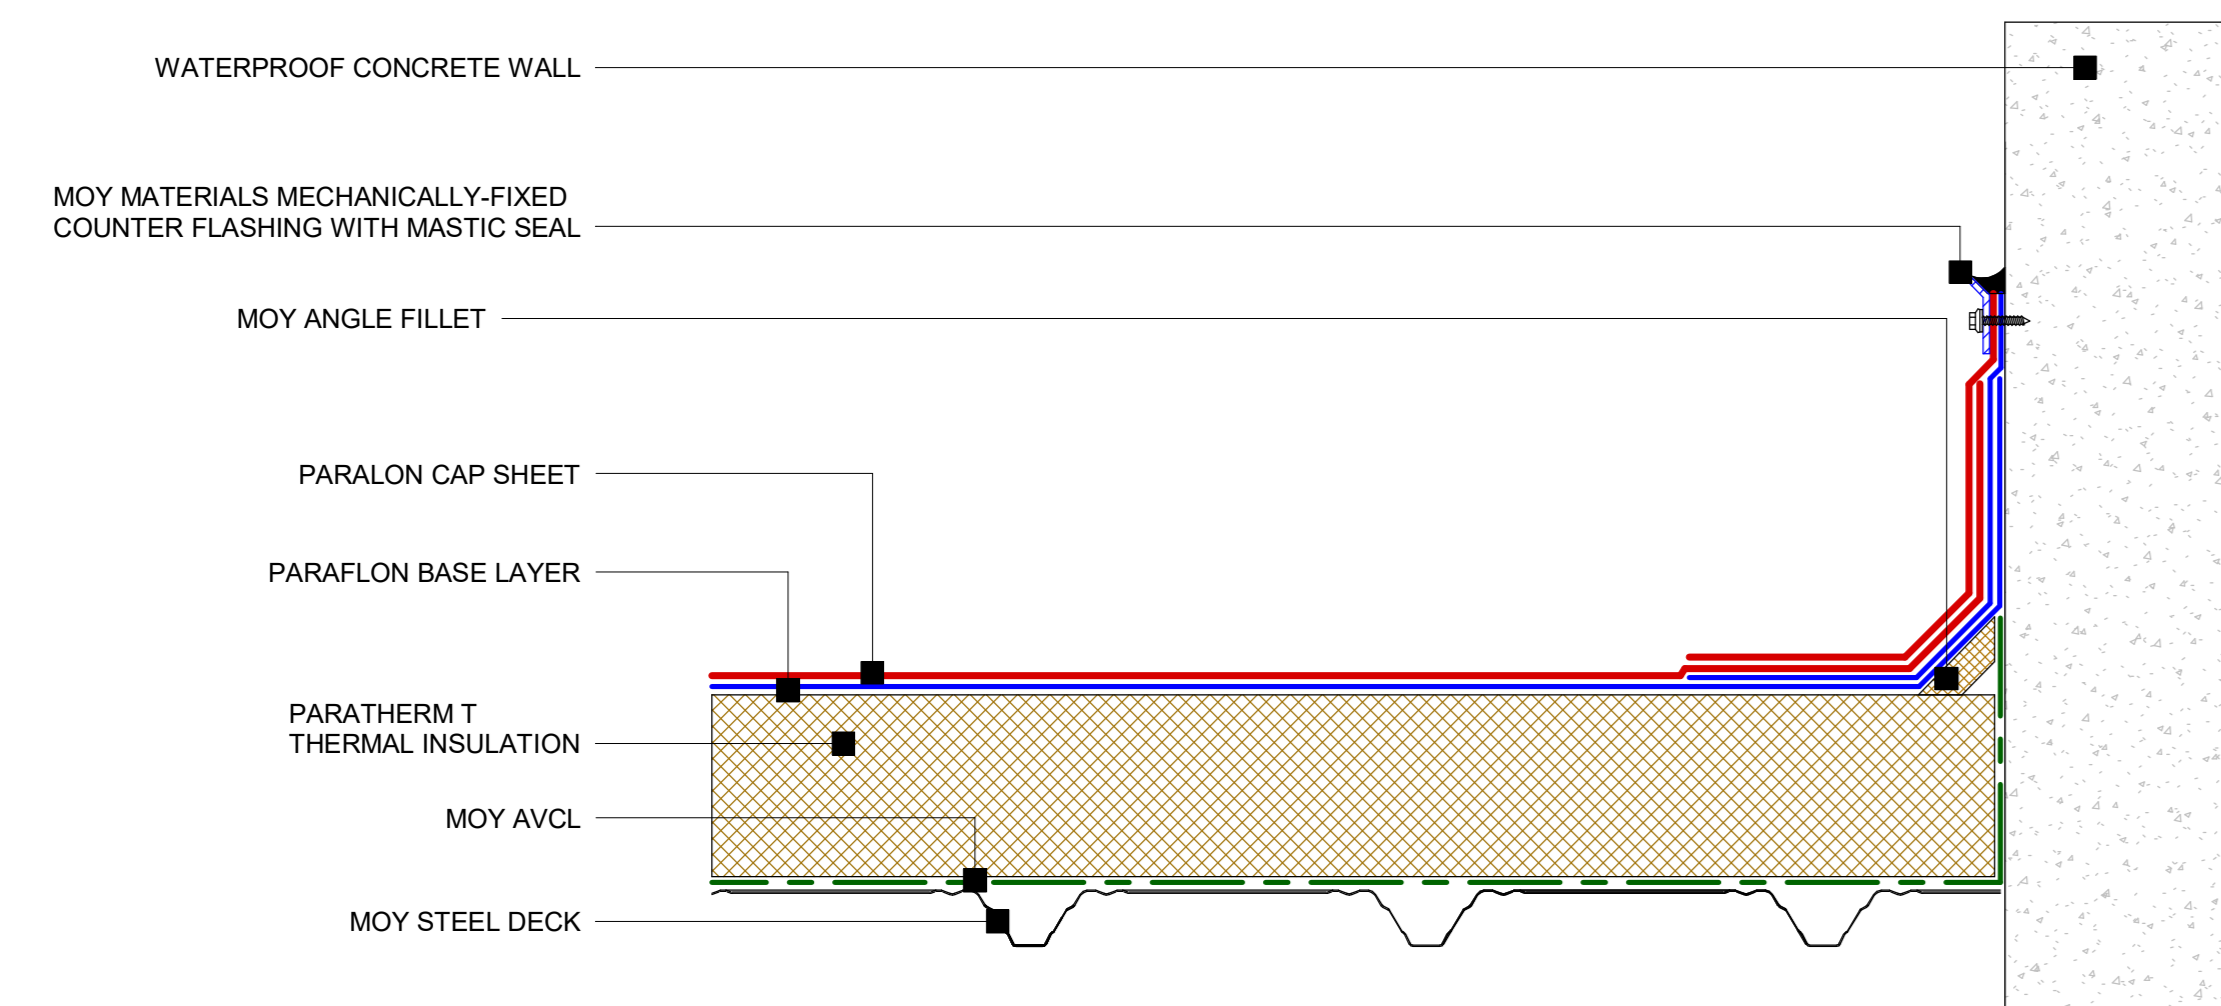

8 Paralon Steel Deck - Termination Bar Detail
1 : 5

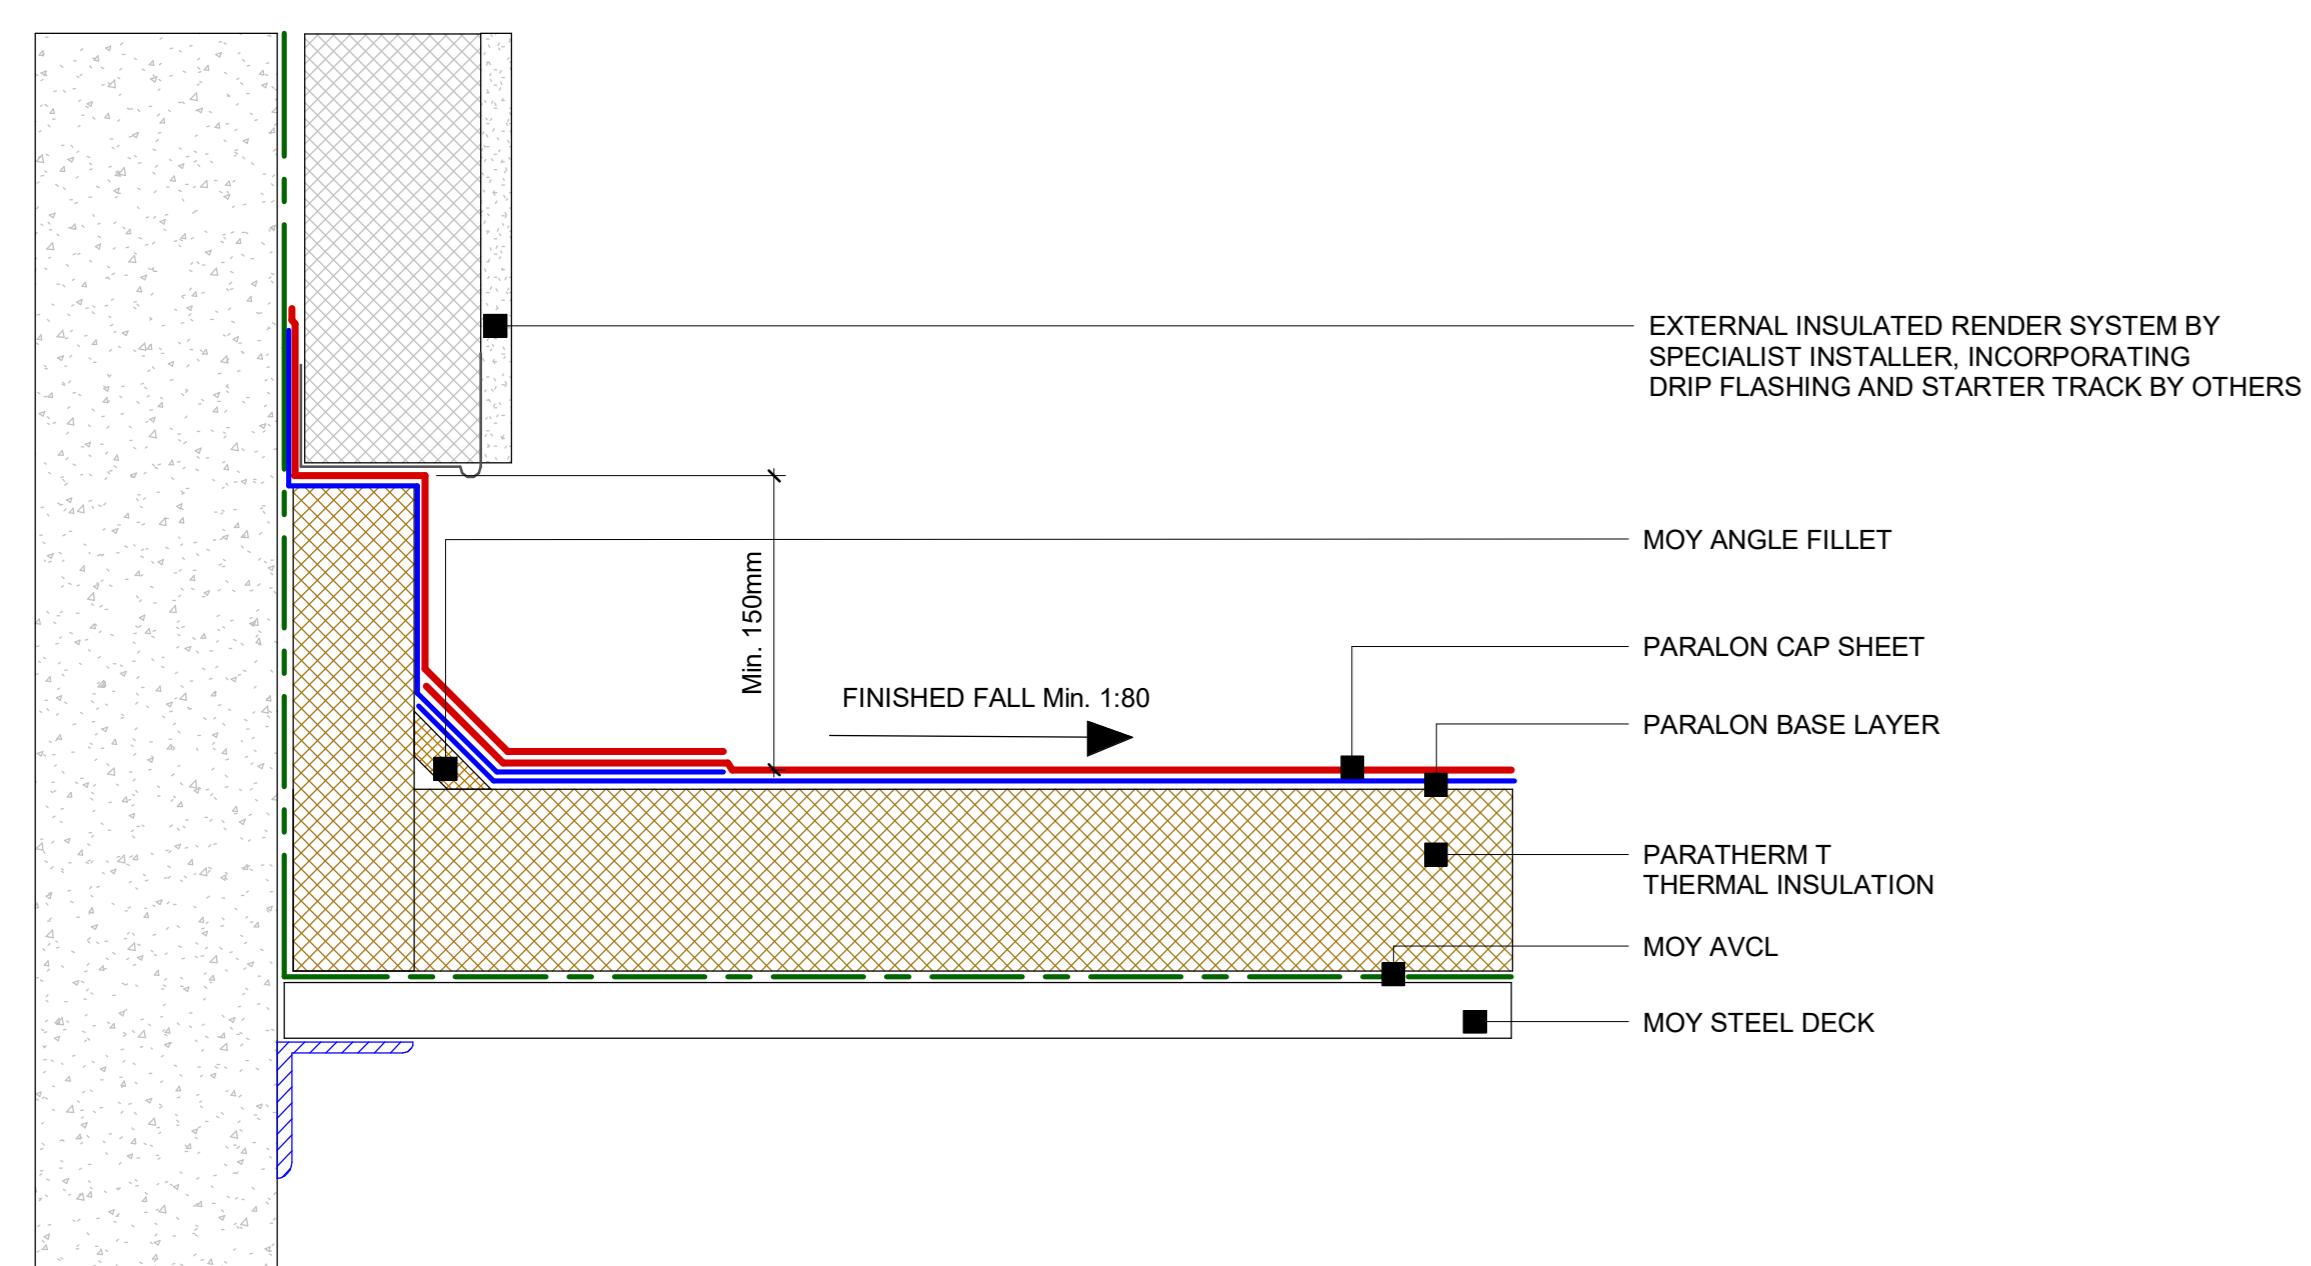

9 Paralon Steel Deck - Upstand to external insulated render detail
1 : 5

Detail: Paralon - Upstand details	
System Ref: PARALON	DWG. NO: PN - SD - PIR - 02
Scale: 1 : 5	Date: 09/01/2023

