



10 Paralon Steel Deck - Roof-Nek for Cable or Pipe Penetration

1:5

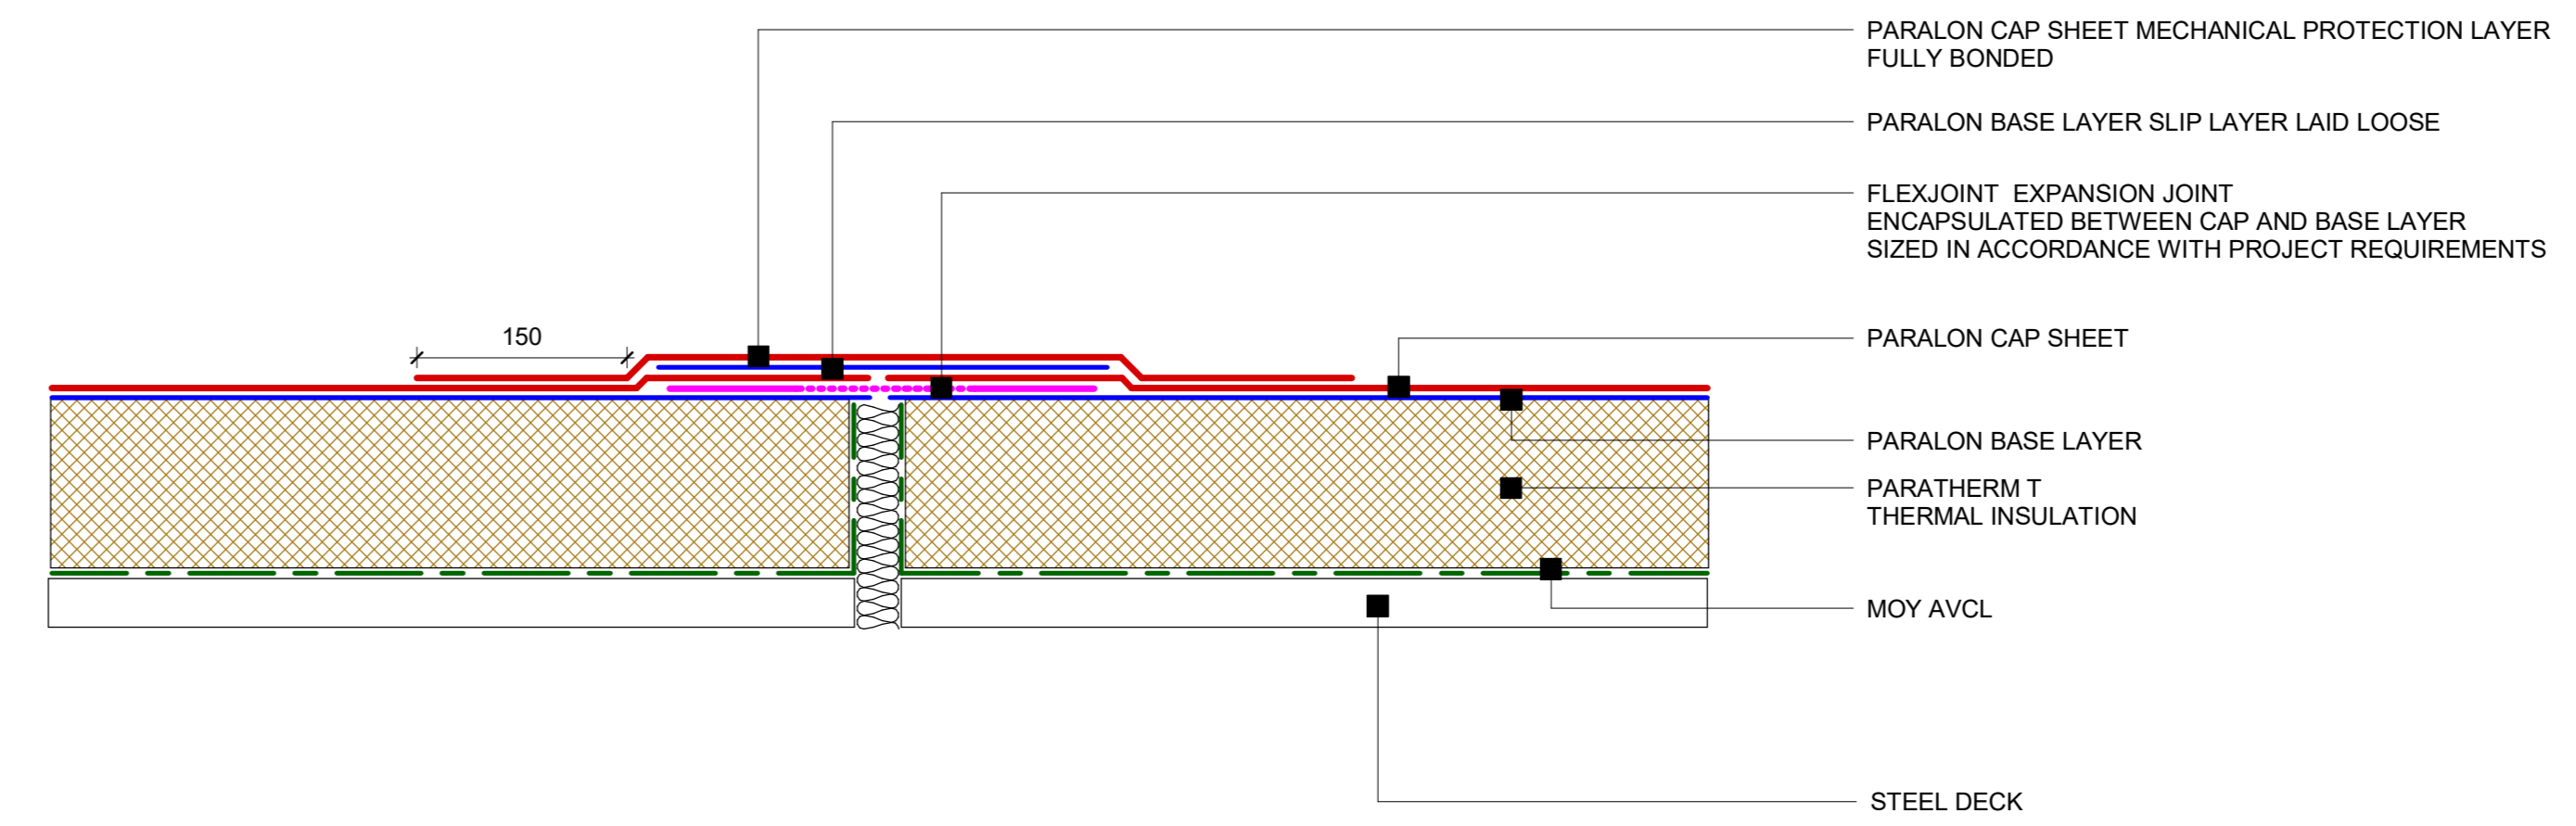


13 Paralon Steel Deck - Expansion joint detail

1:5

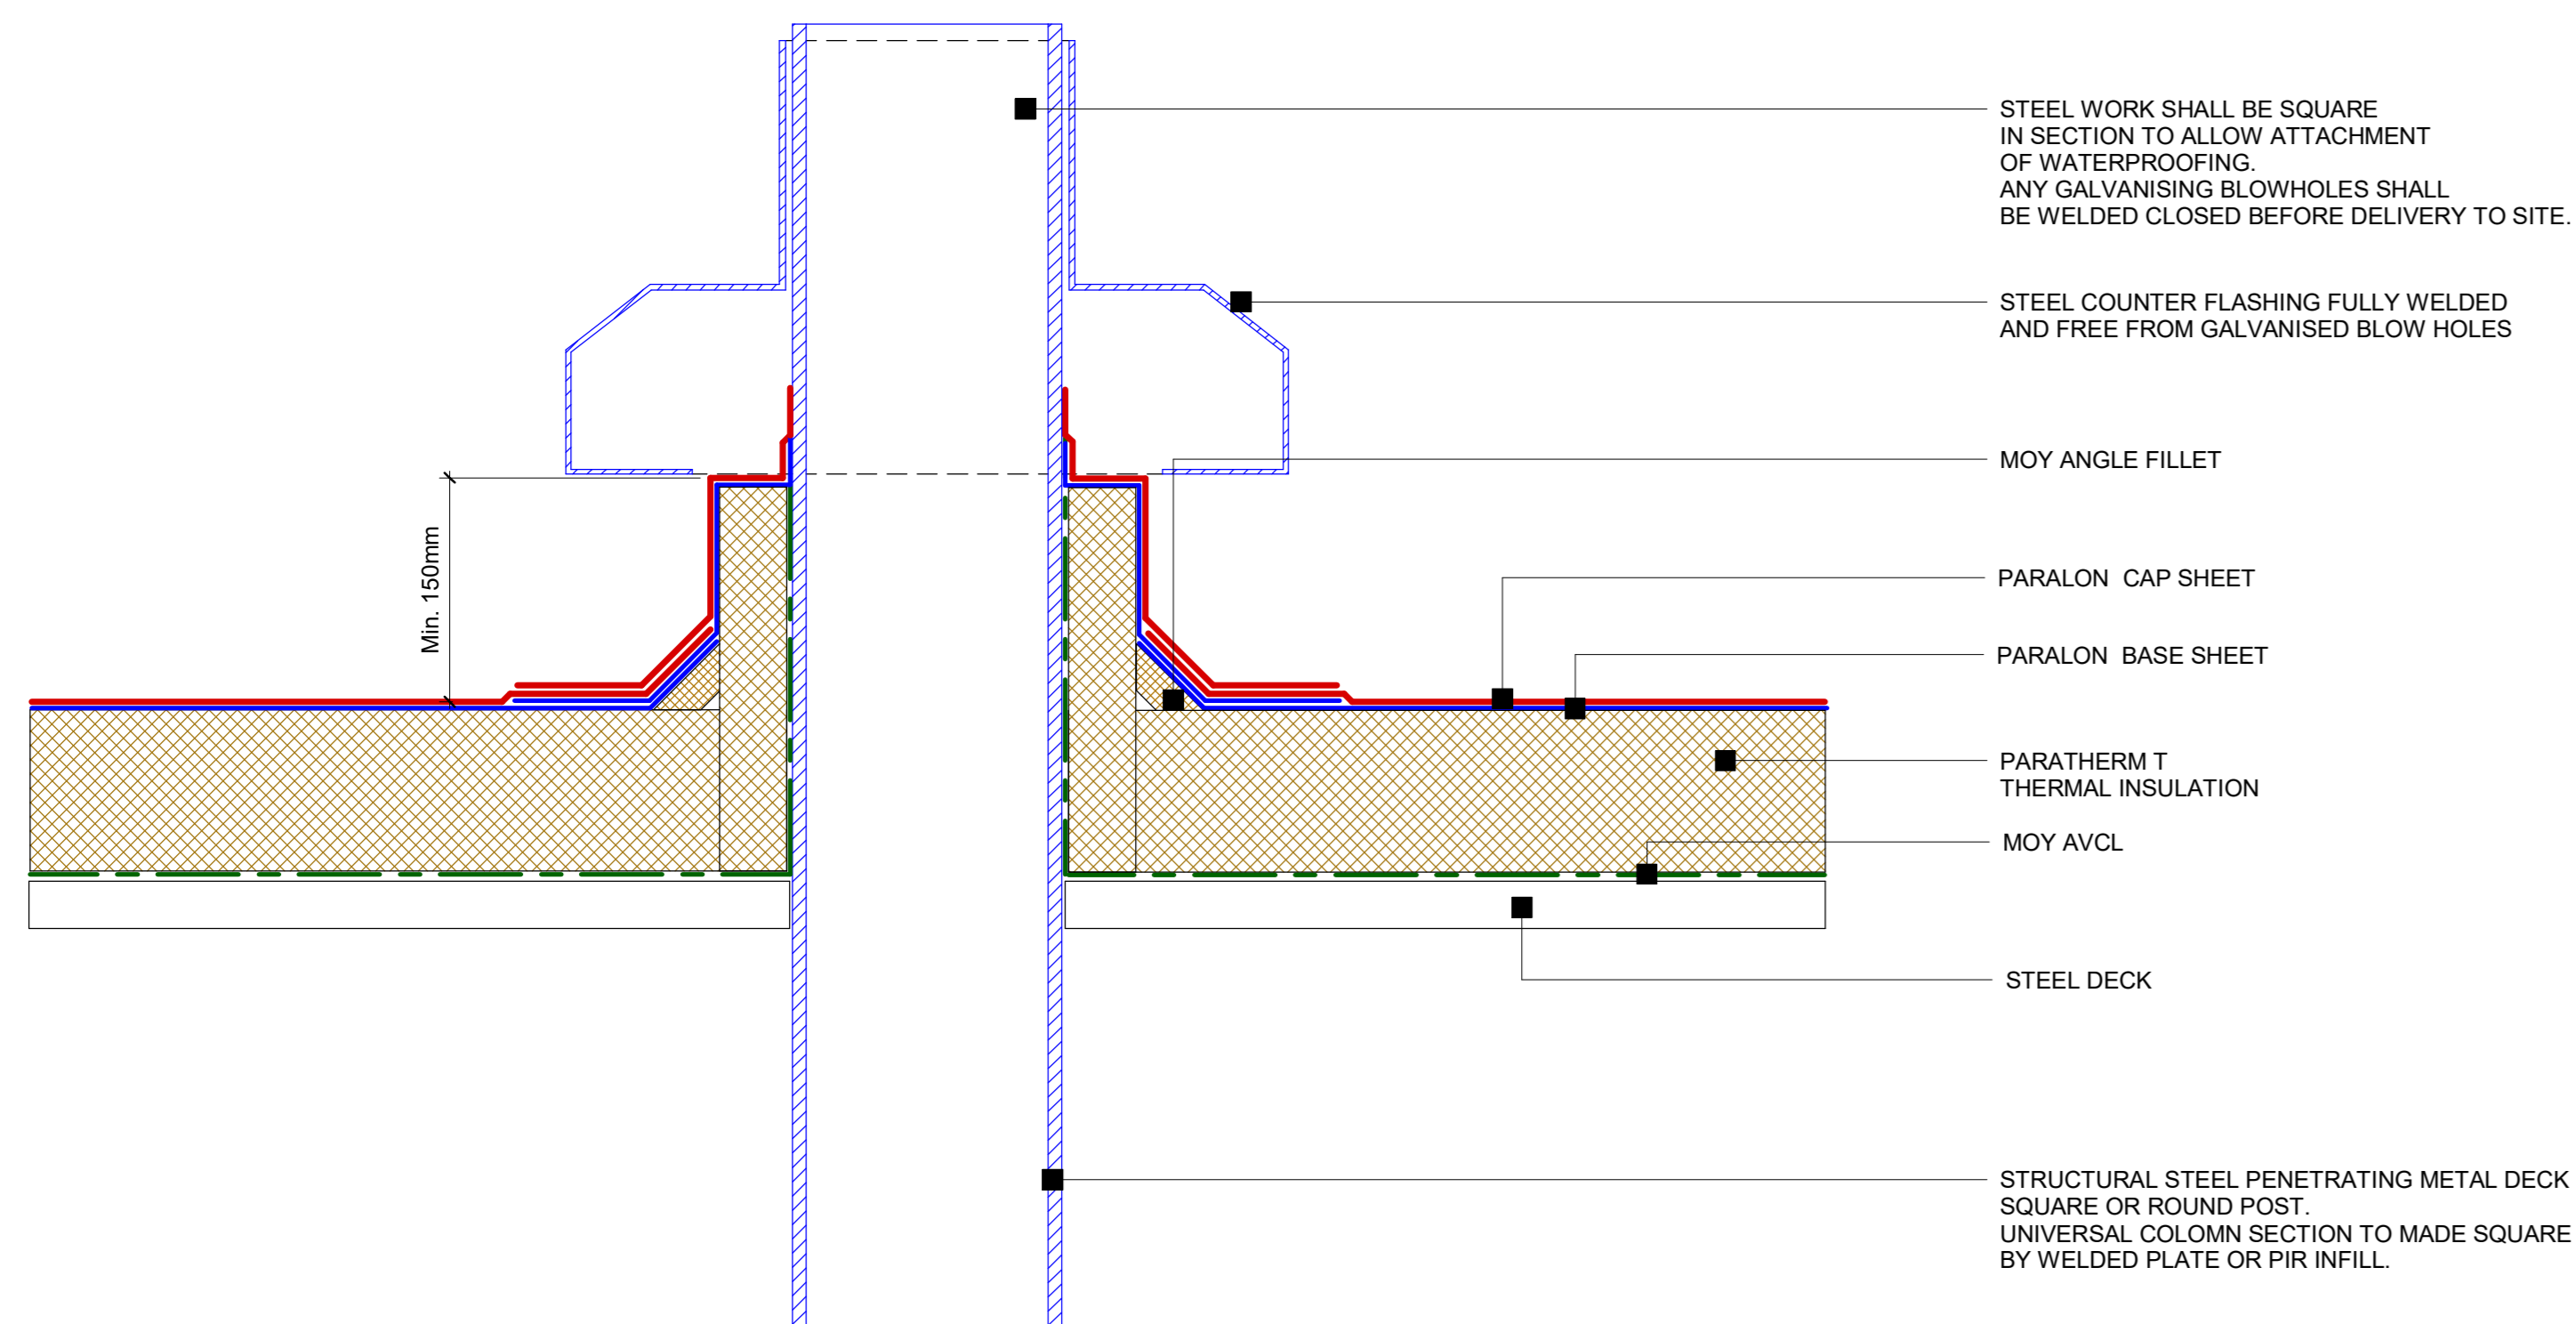


11 Paralon Steel Deck - Steel Column Penetration Detail

1:5

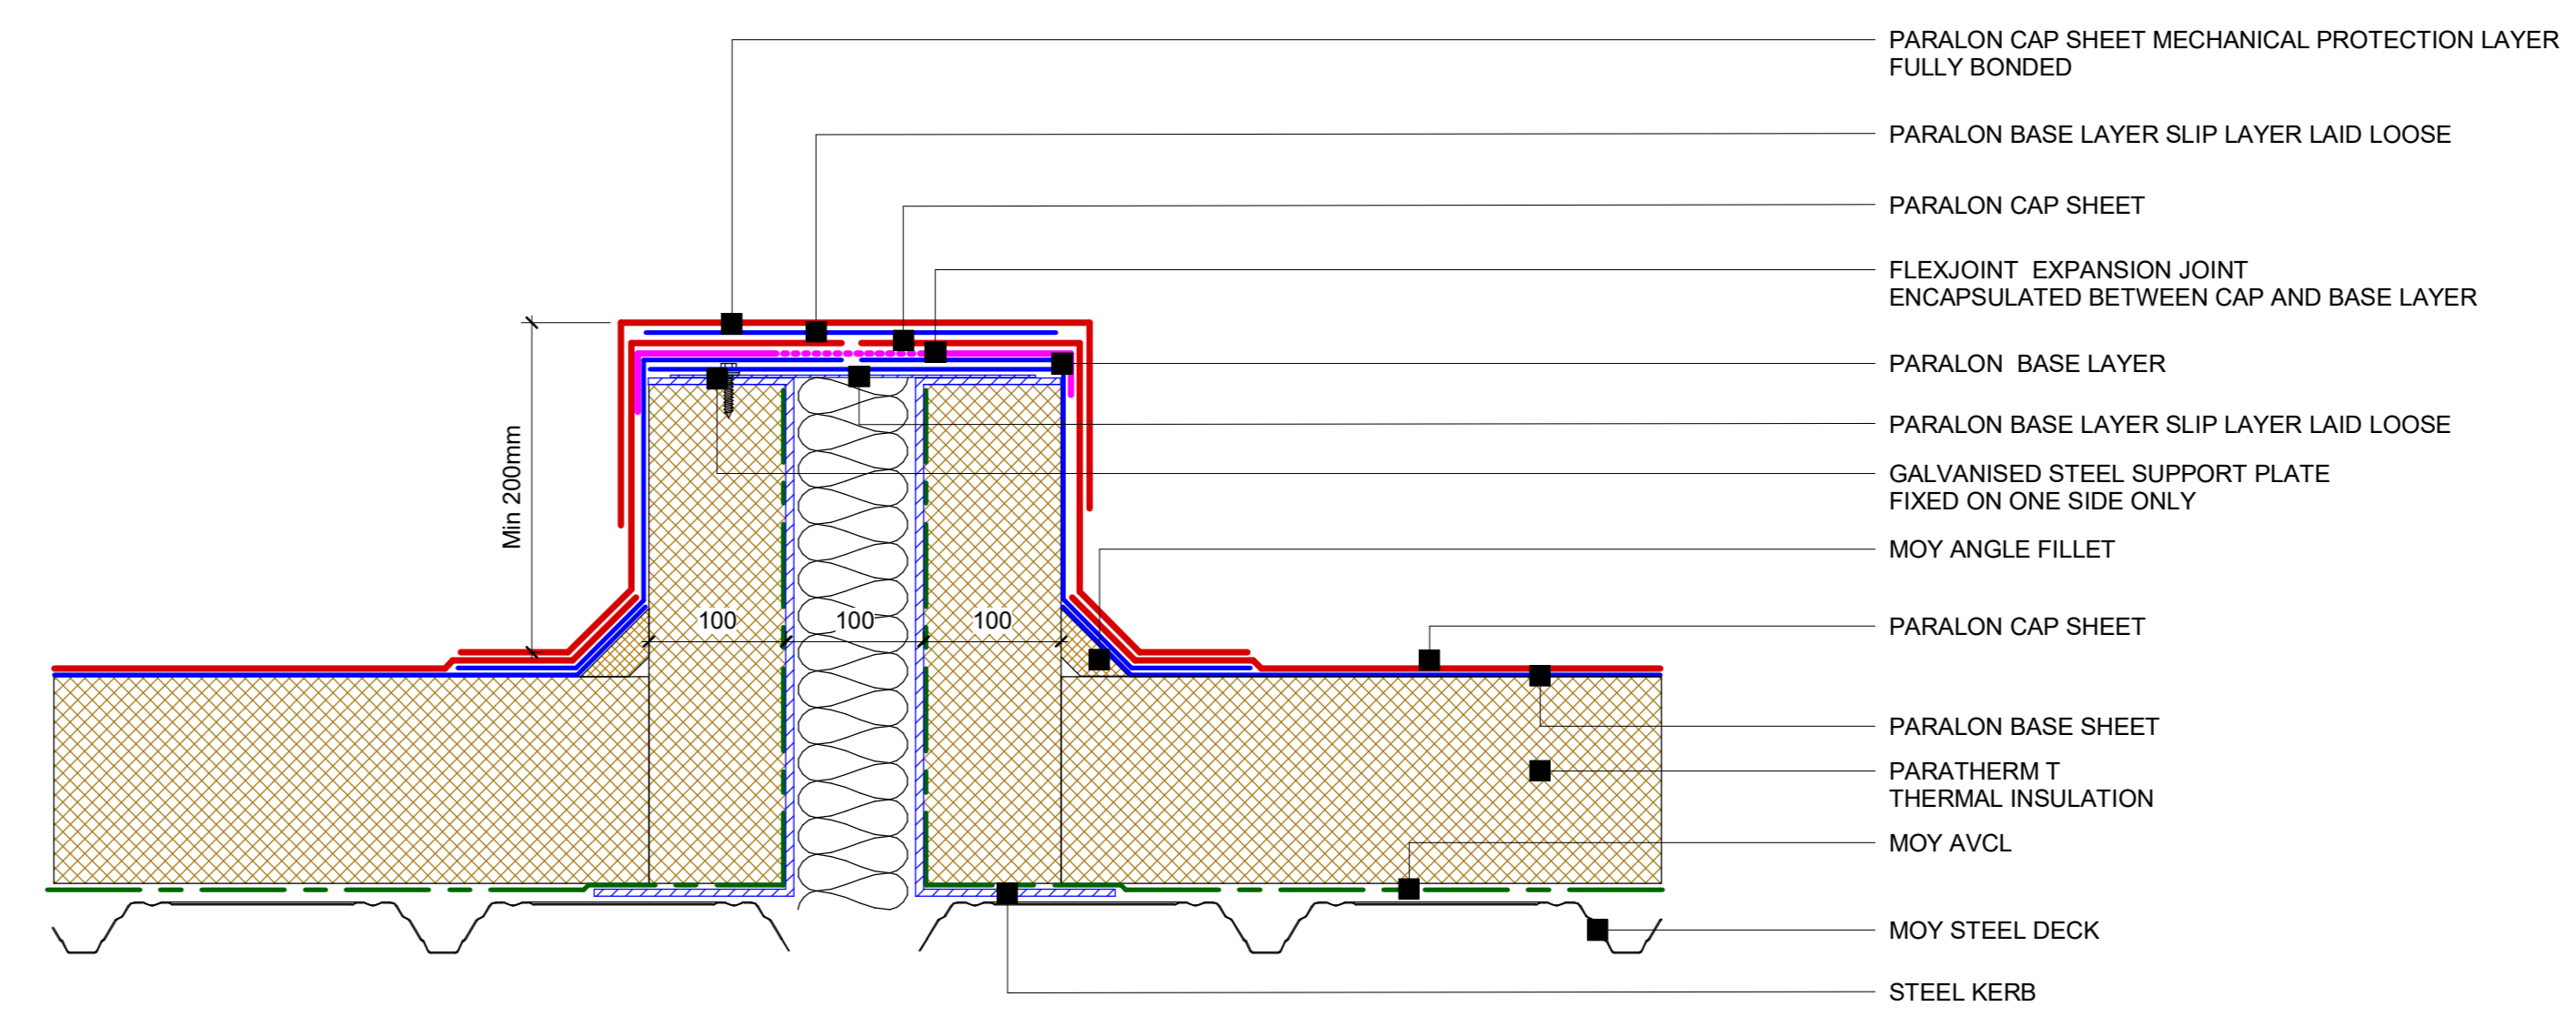


14 Paralon Steel Deck - Raised expansion joint detail

1:5

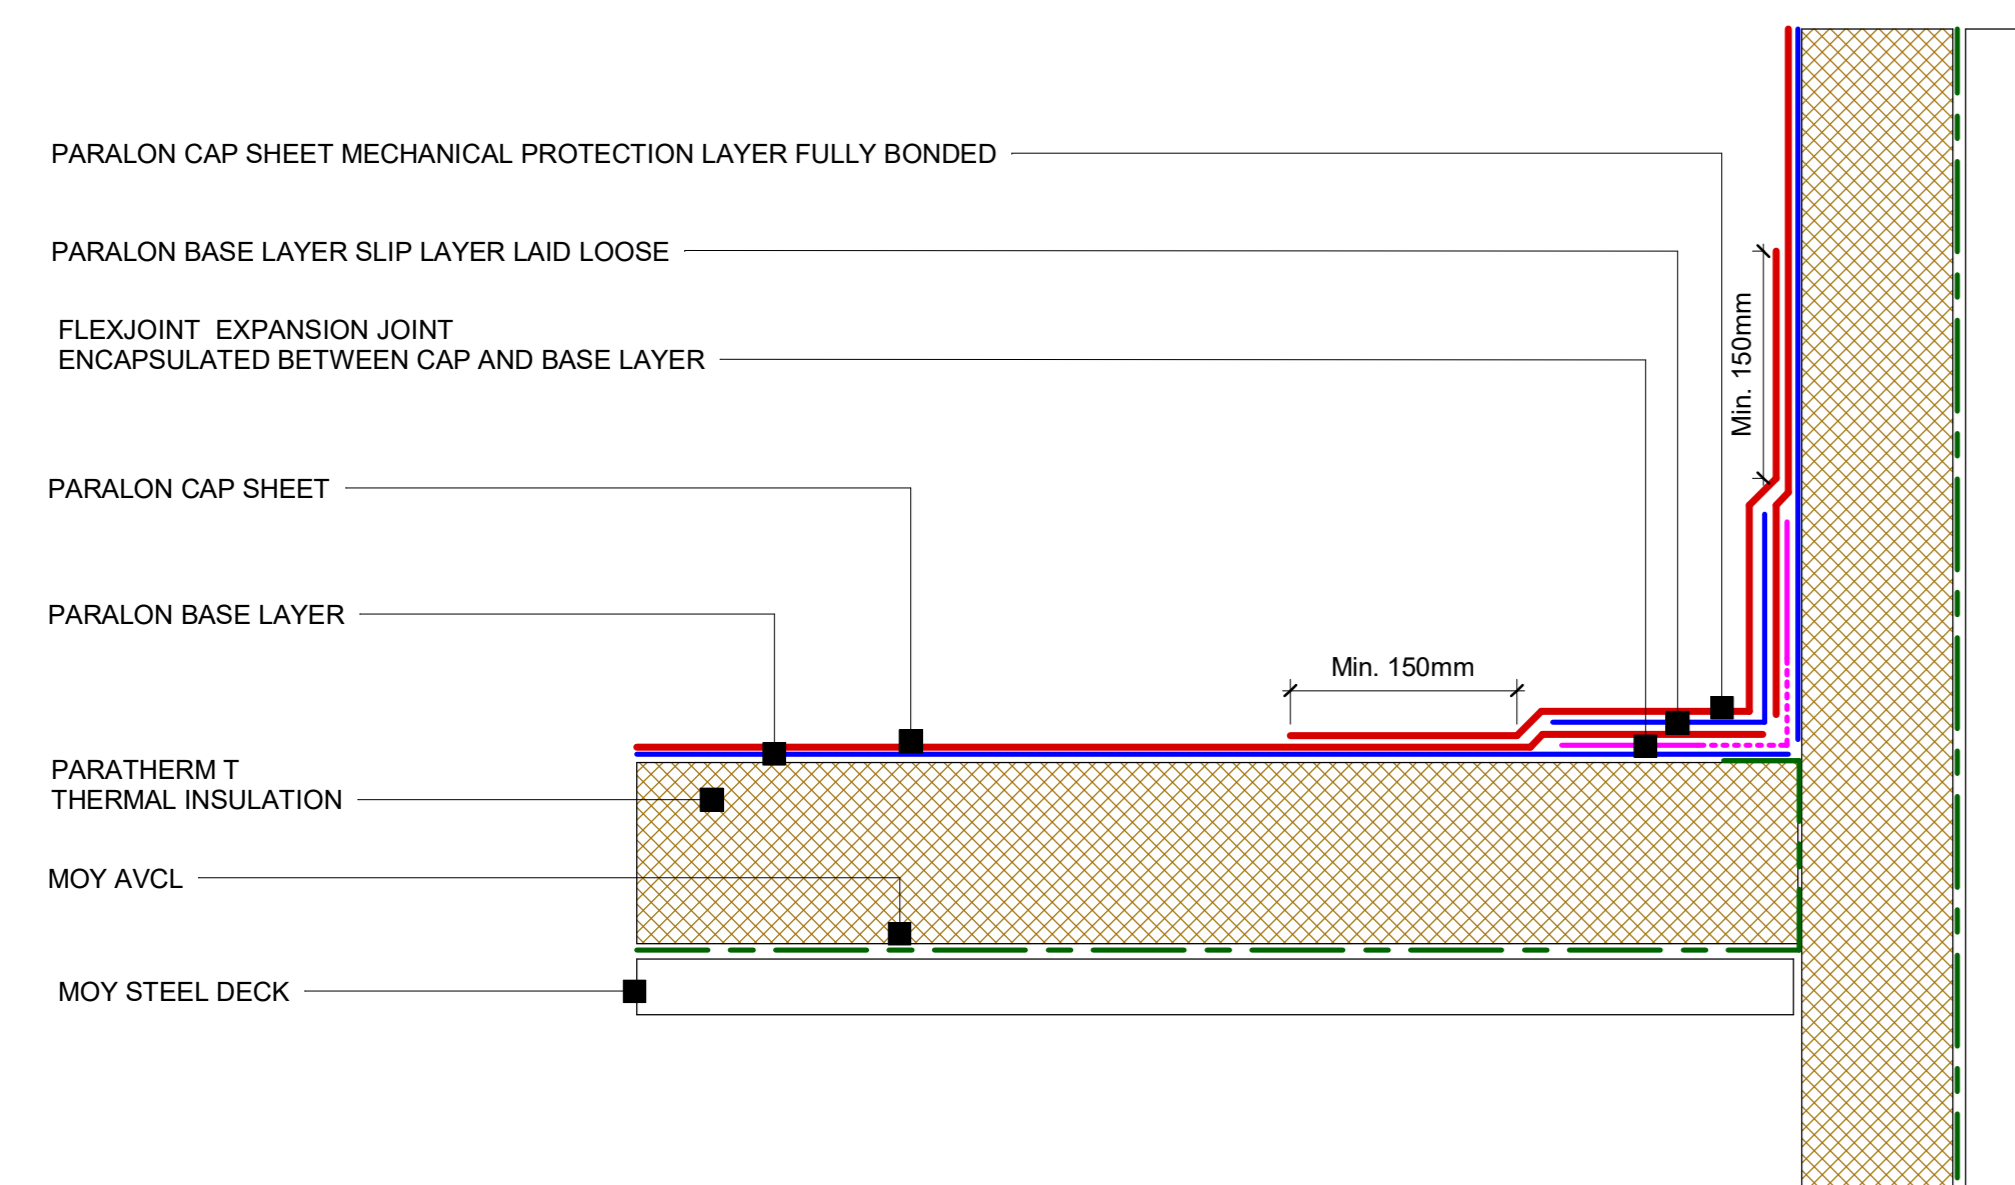

12 Paralon Steel Deck - Upstand expansion joint detail

1:5

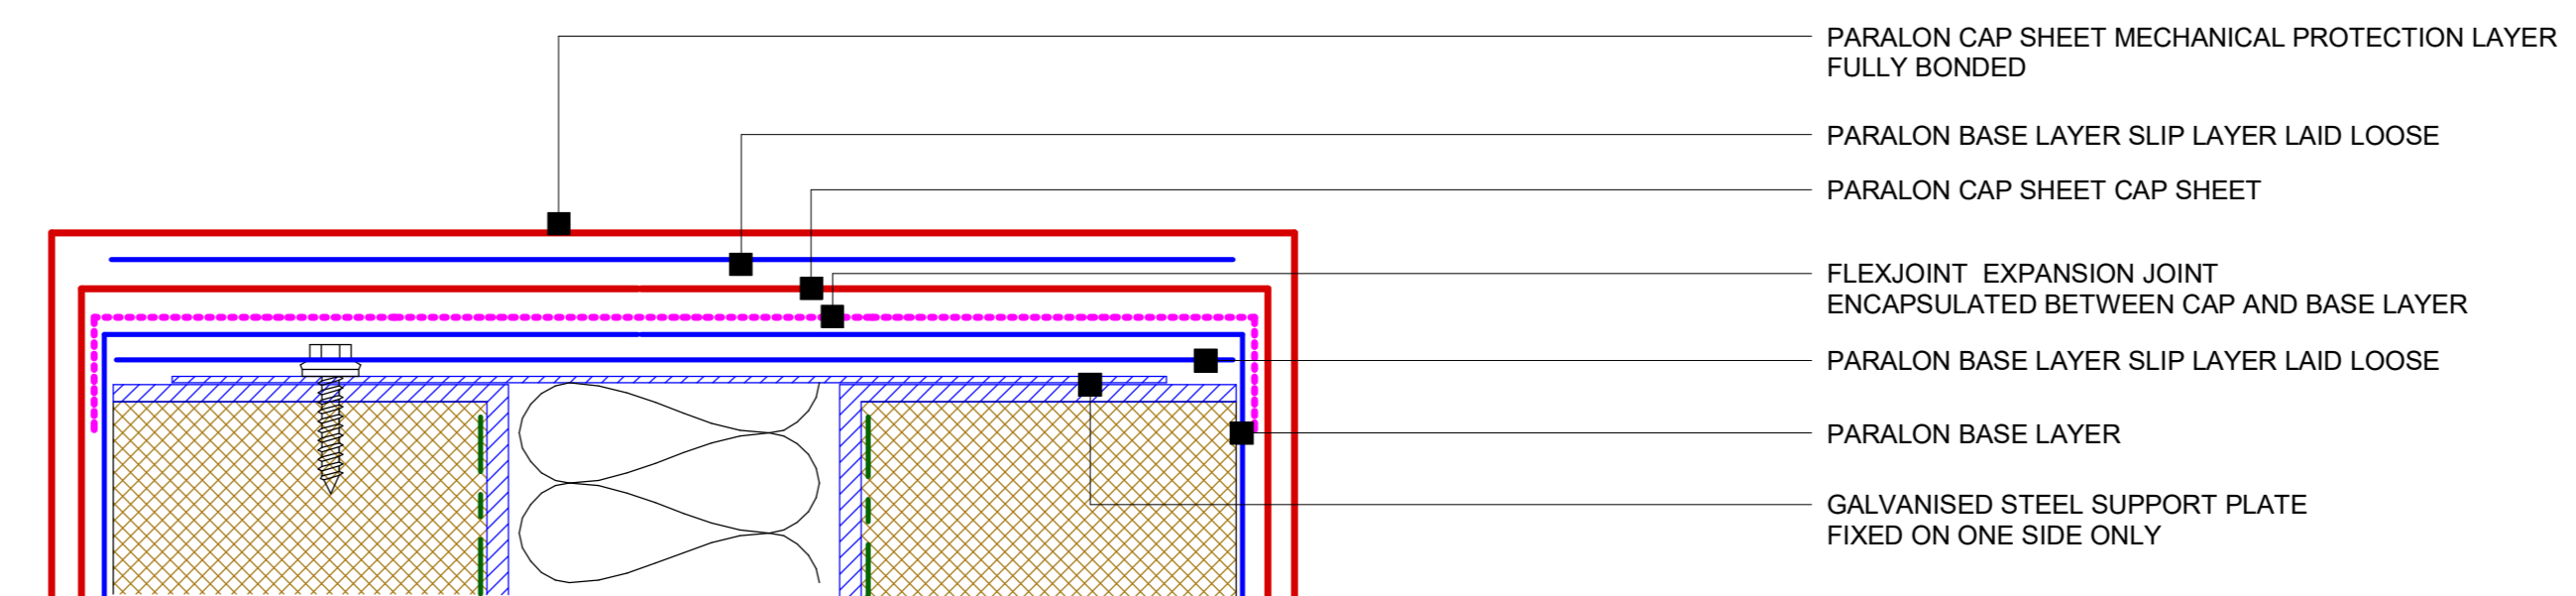

15 Paralon Steel Deck - Raised expansion joint membrane callout detail

1:2

Date: Paralon - Penetration & expansion details

System Ref: PARALON DWG. NO: PN - SD - PIR - 03

Scale: As indicated Date: 09/01/2023



DUBLIN - LONDON - GLASGOW - FRANKFURT
WWW.MOYMATERIALS.COM
INFO@MOYMATERIALS.COM