




**16 Paralon Steel Deck - Fall Arrest Detail**  
1 : 5

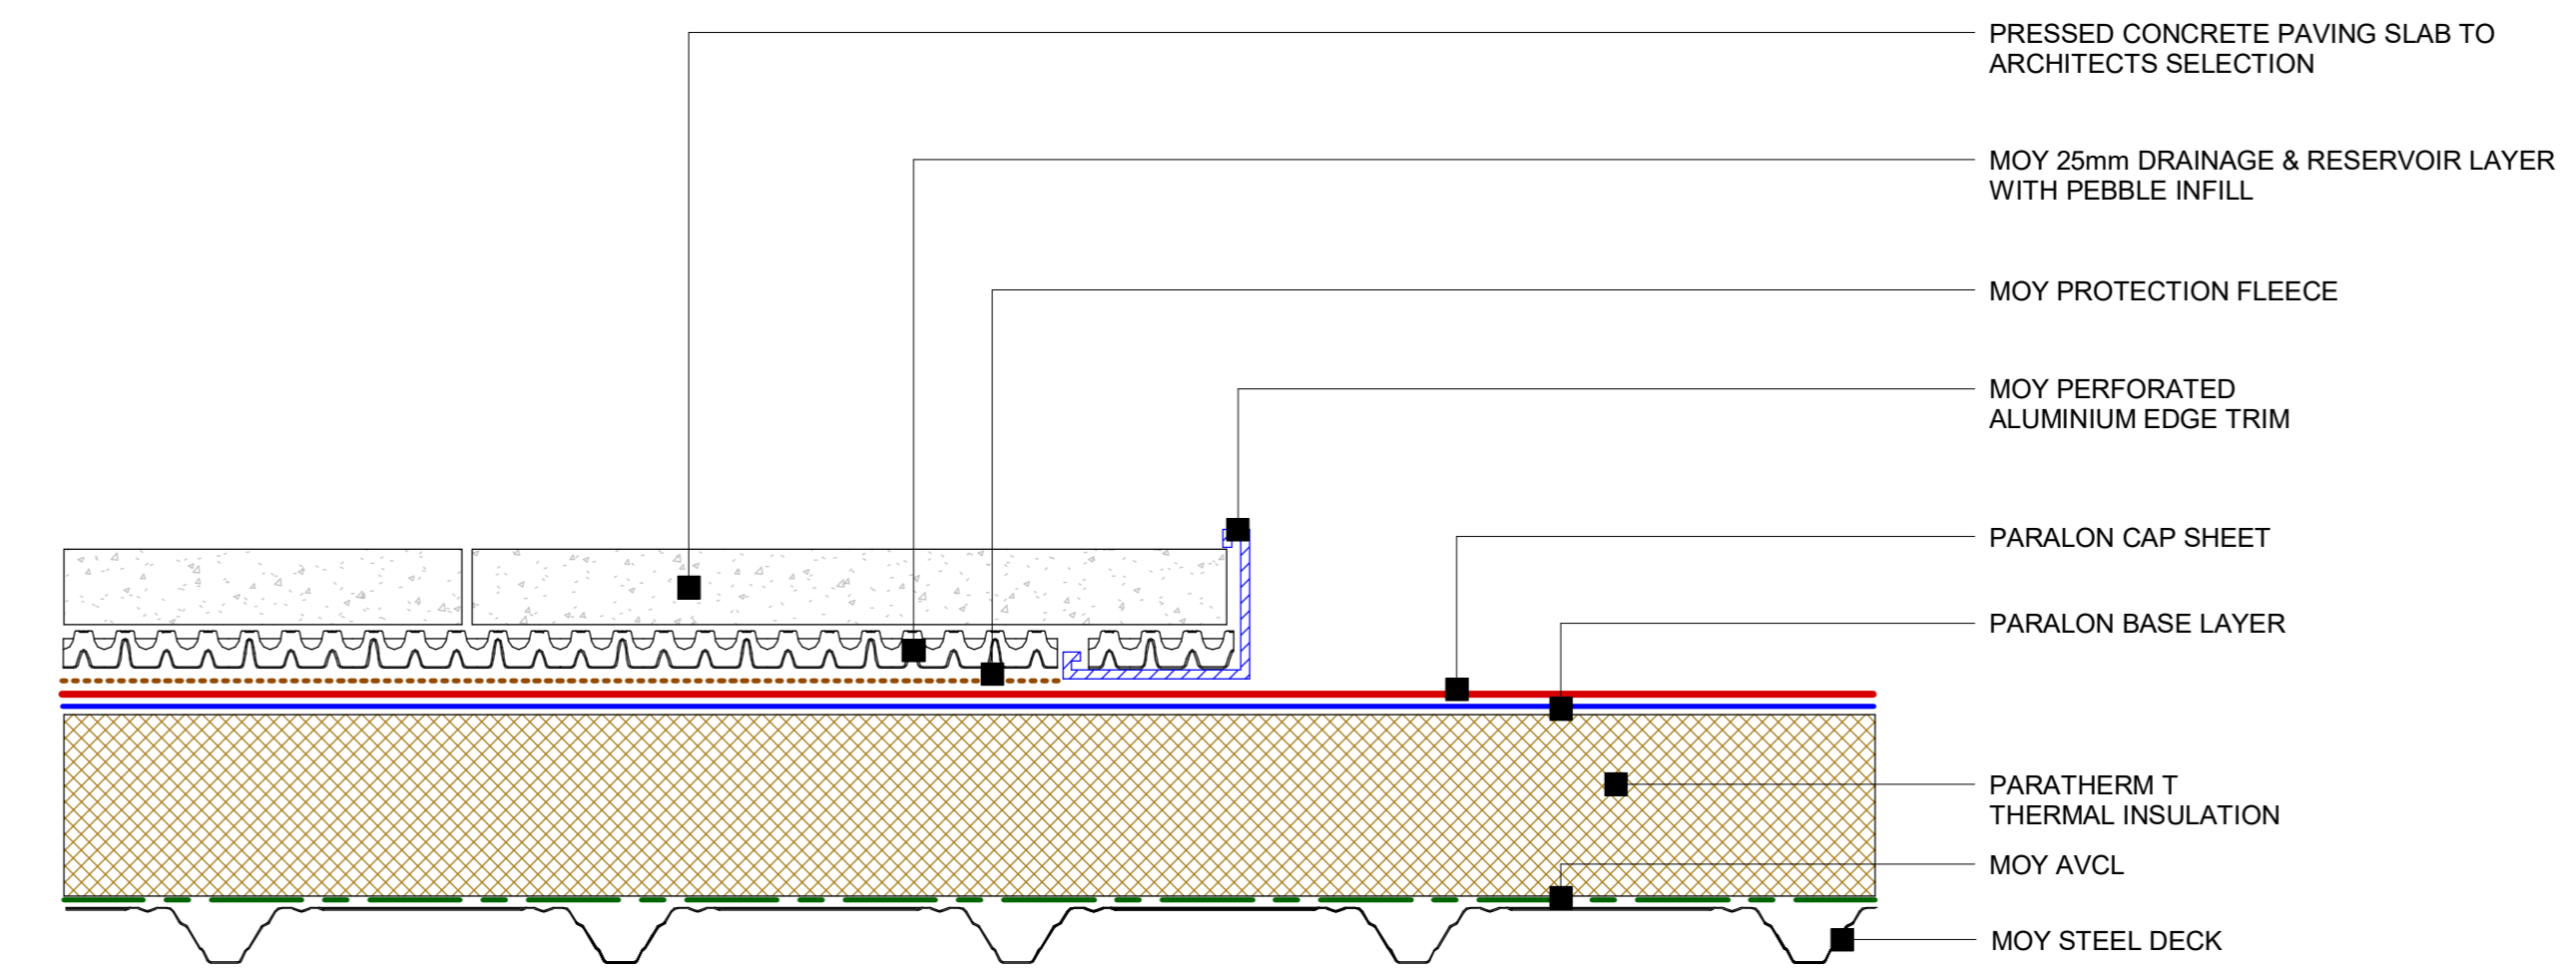


**20 Paralon Steel Deck - Paving Slab Detail to pathway or M&E Equipment areas**  
1 : 5

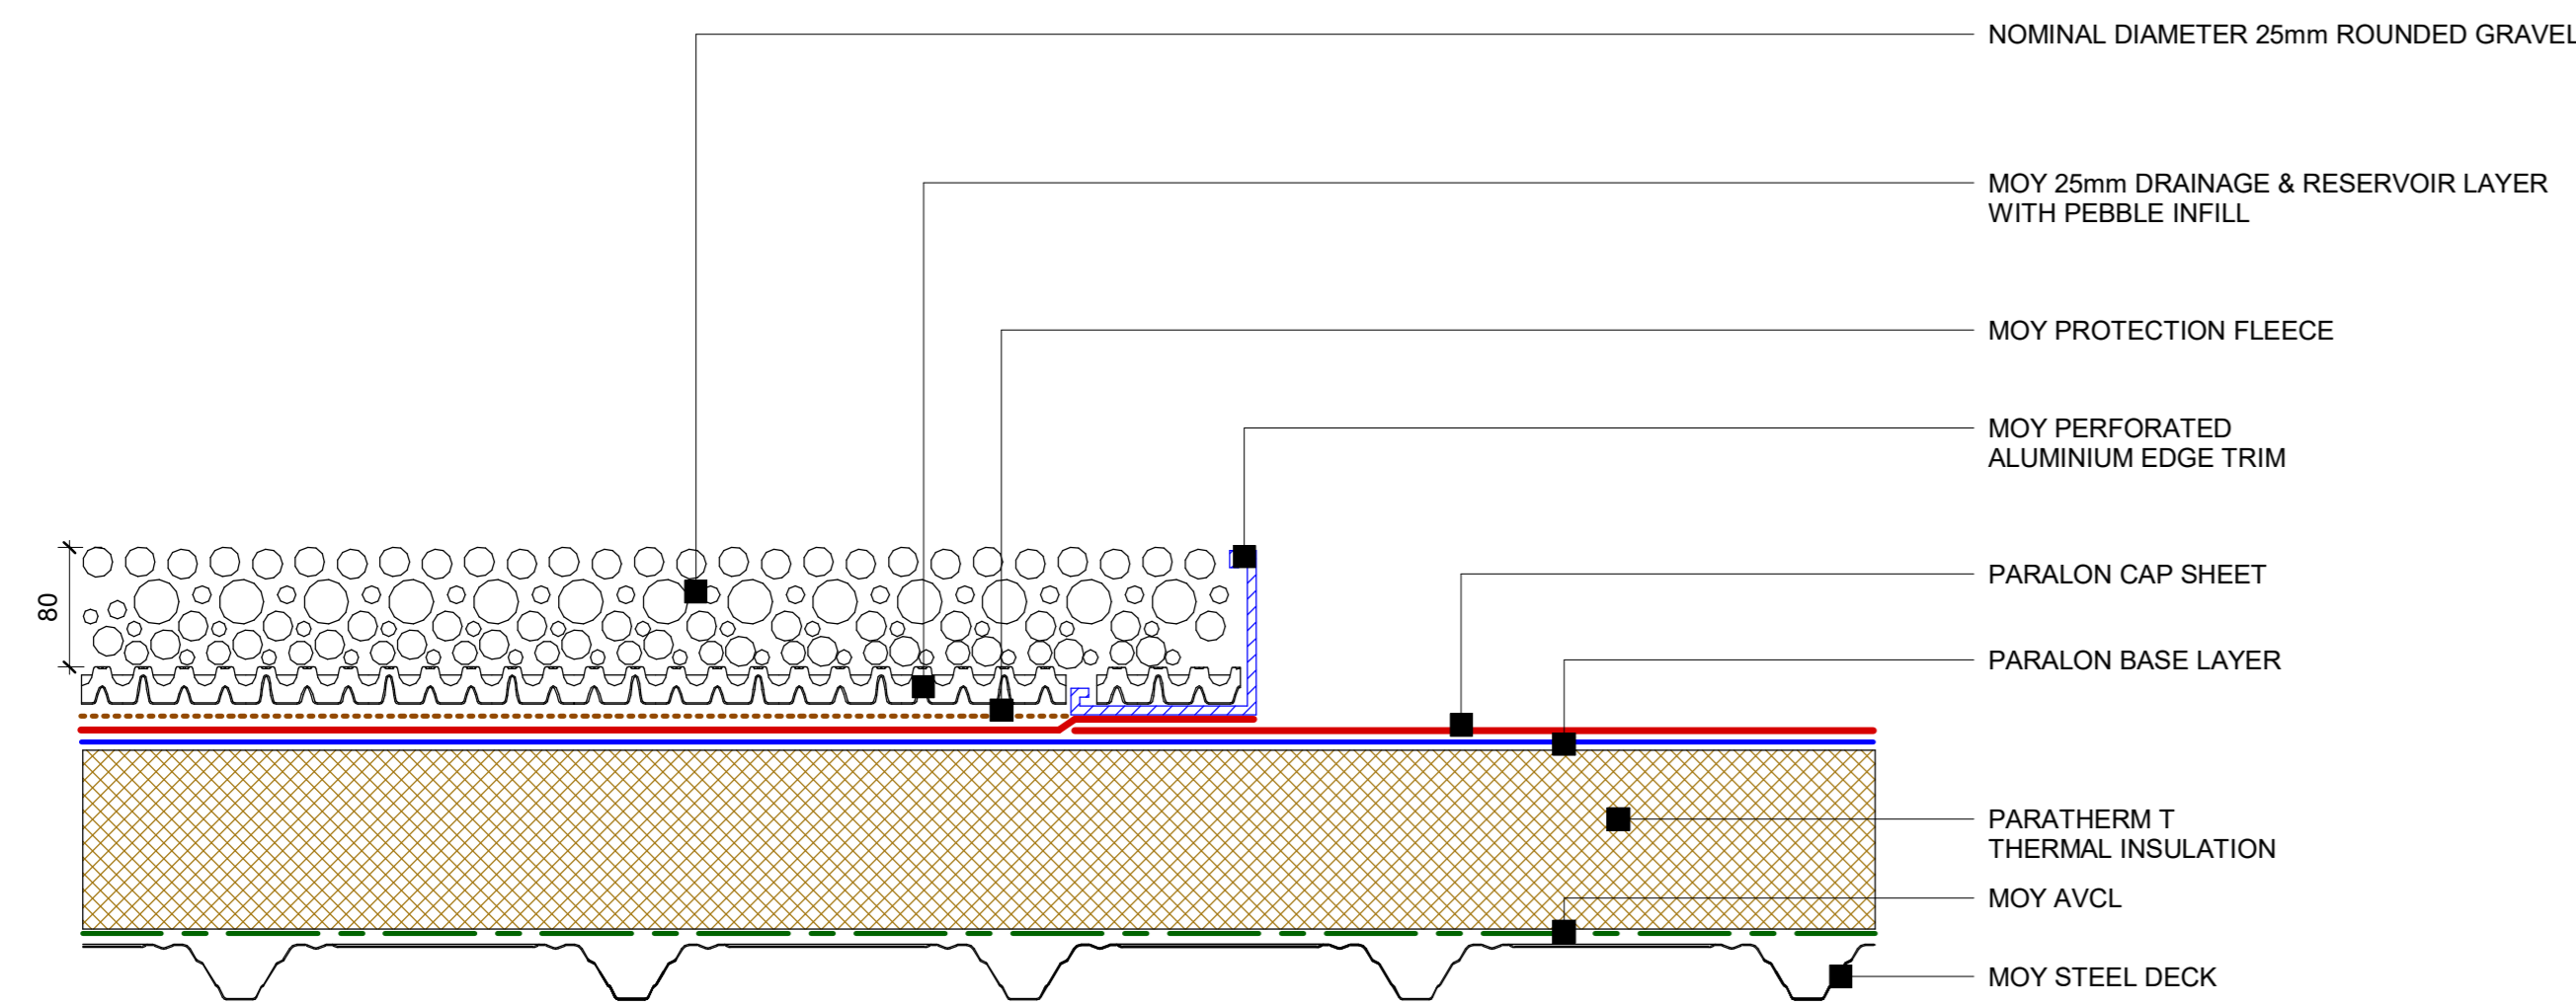

**17 Paralon Steel Deck - Gravel Path Detail**  
1 : 5

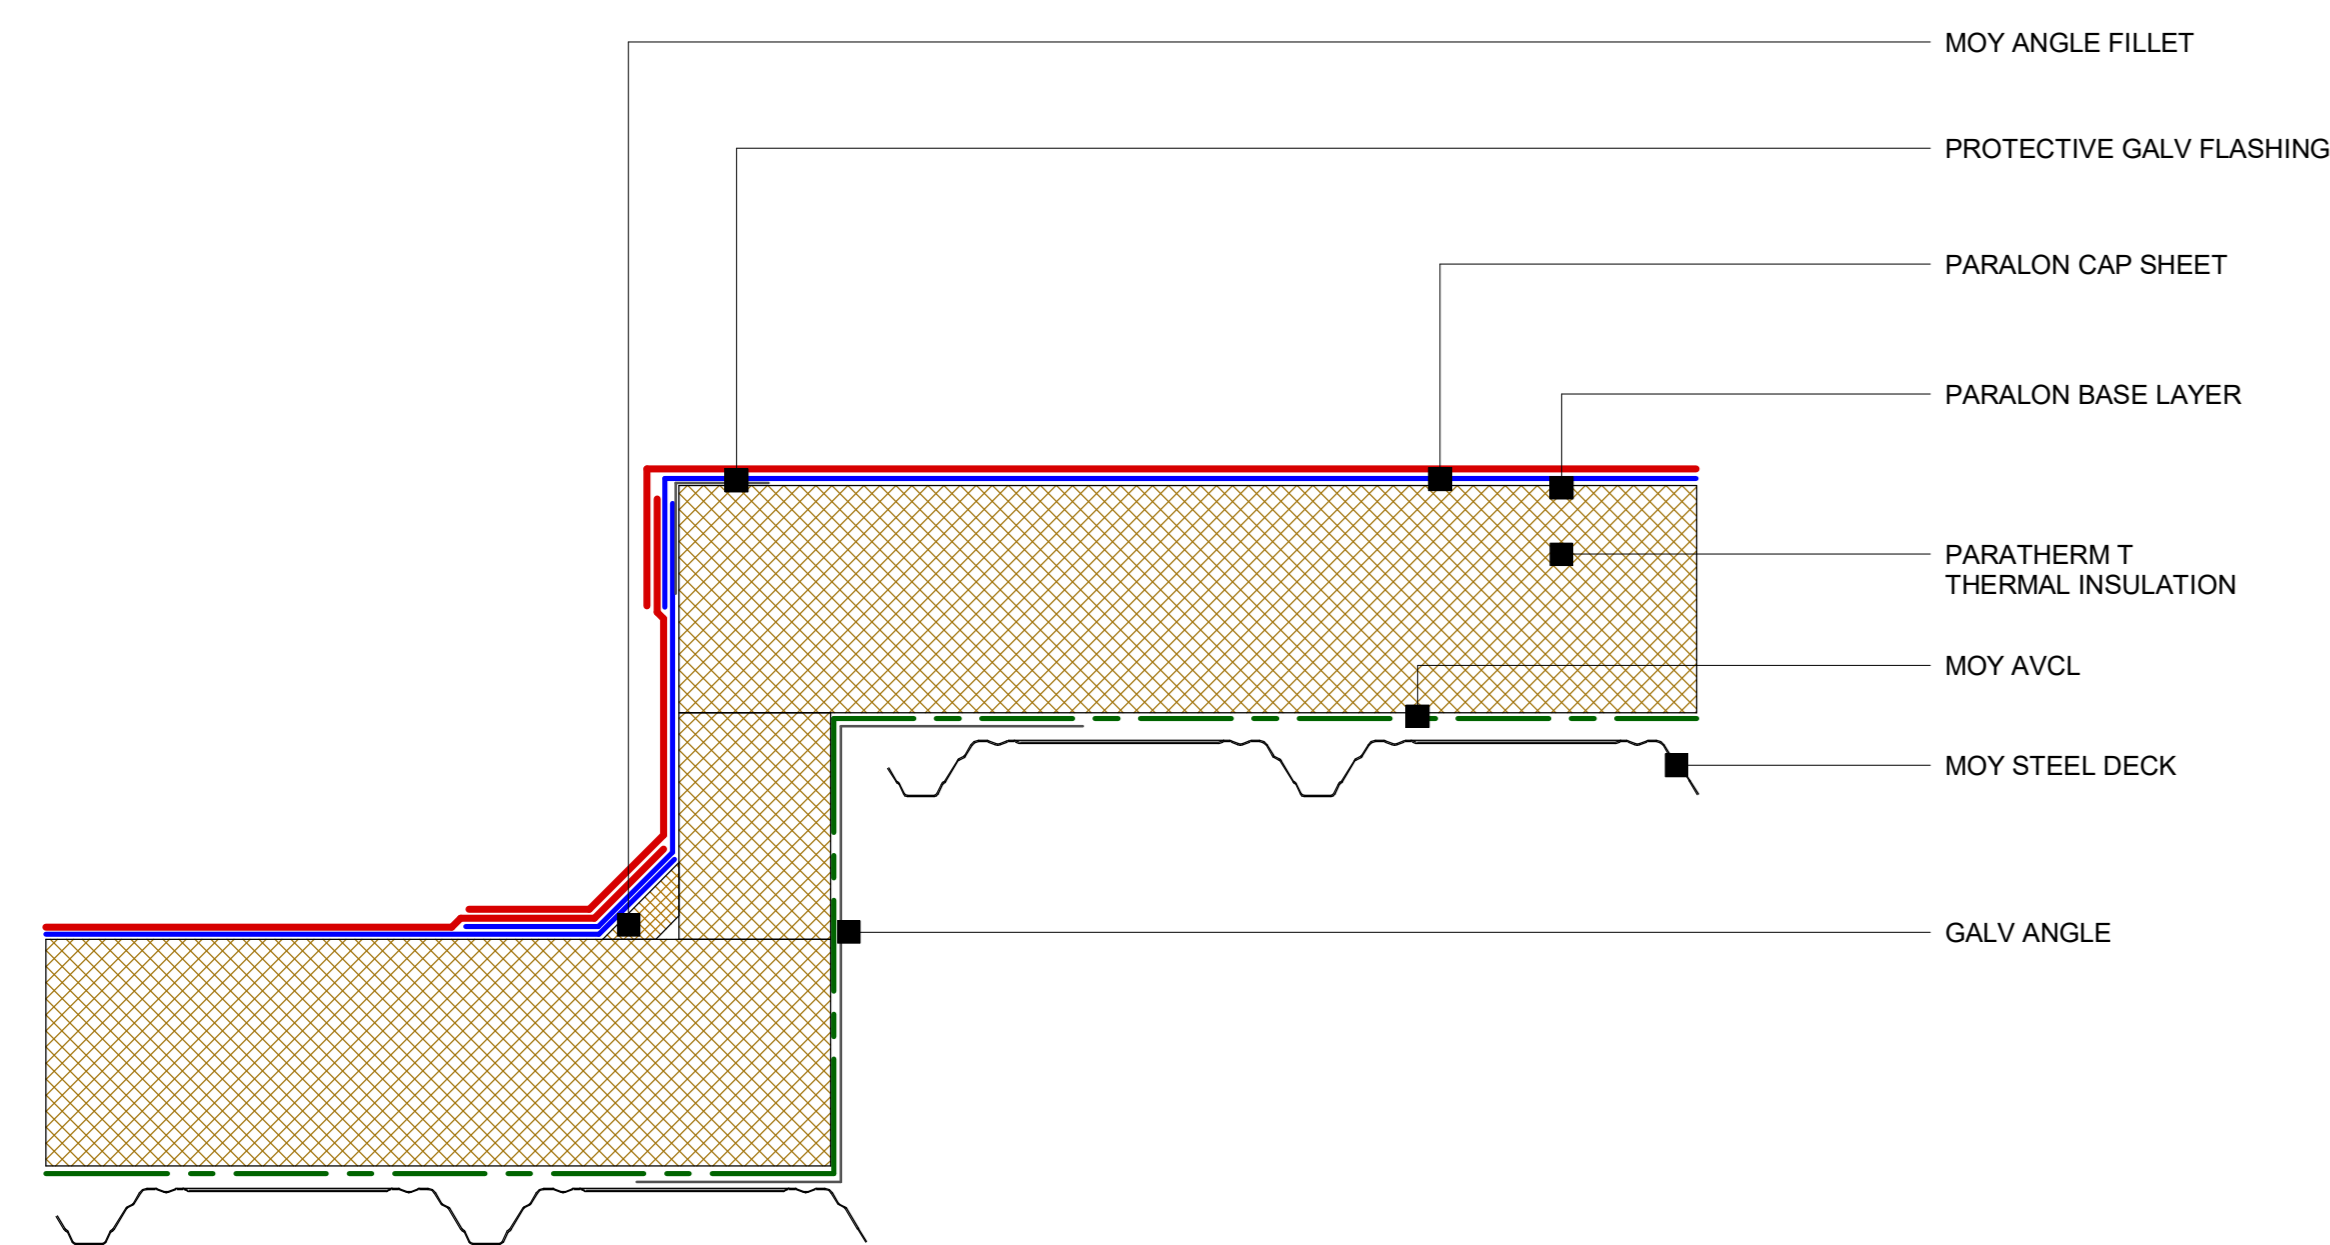

**18 Paralon Steel Deck - Level change detail**  
1 : 5

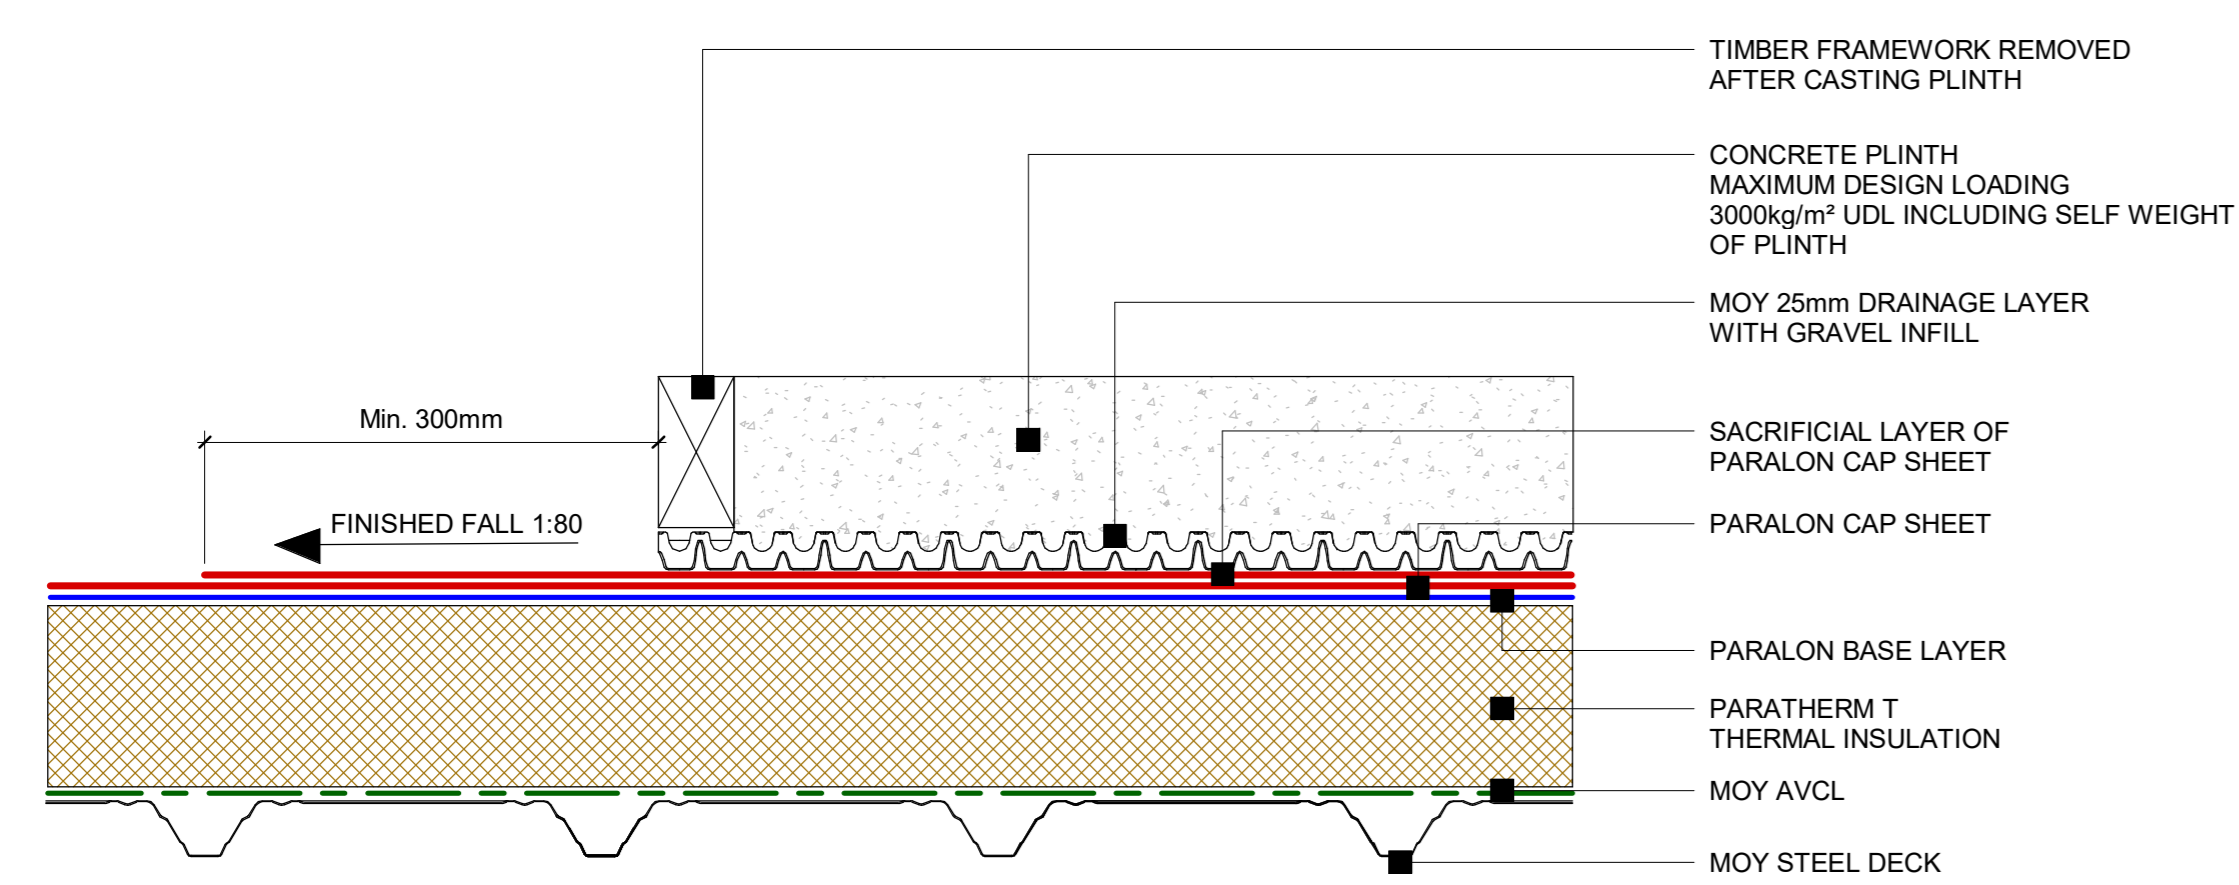

**19 Paralon Steel Deck - Plinth Detail**  
1 : 5

Detail: Paralon - Field details	
System Ref: PARALON	DWG. NO: PN - SD - PIR - 04
Scale: 1 : 5	Date: 12/09/2023

