




**12 Paralon Timber Deck - Eaves Detail**  
1 : 5

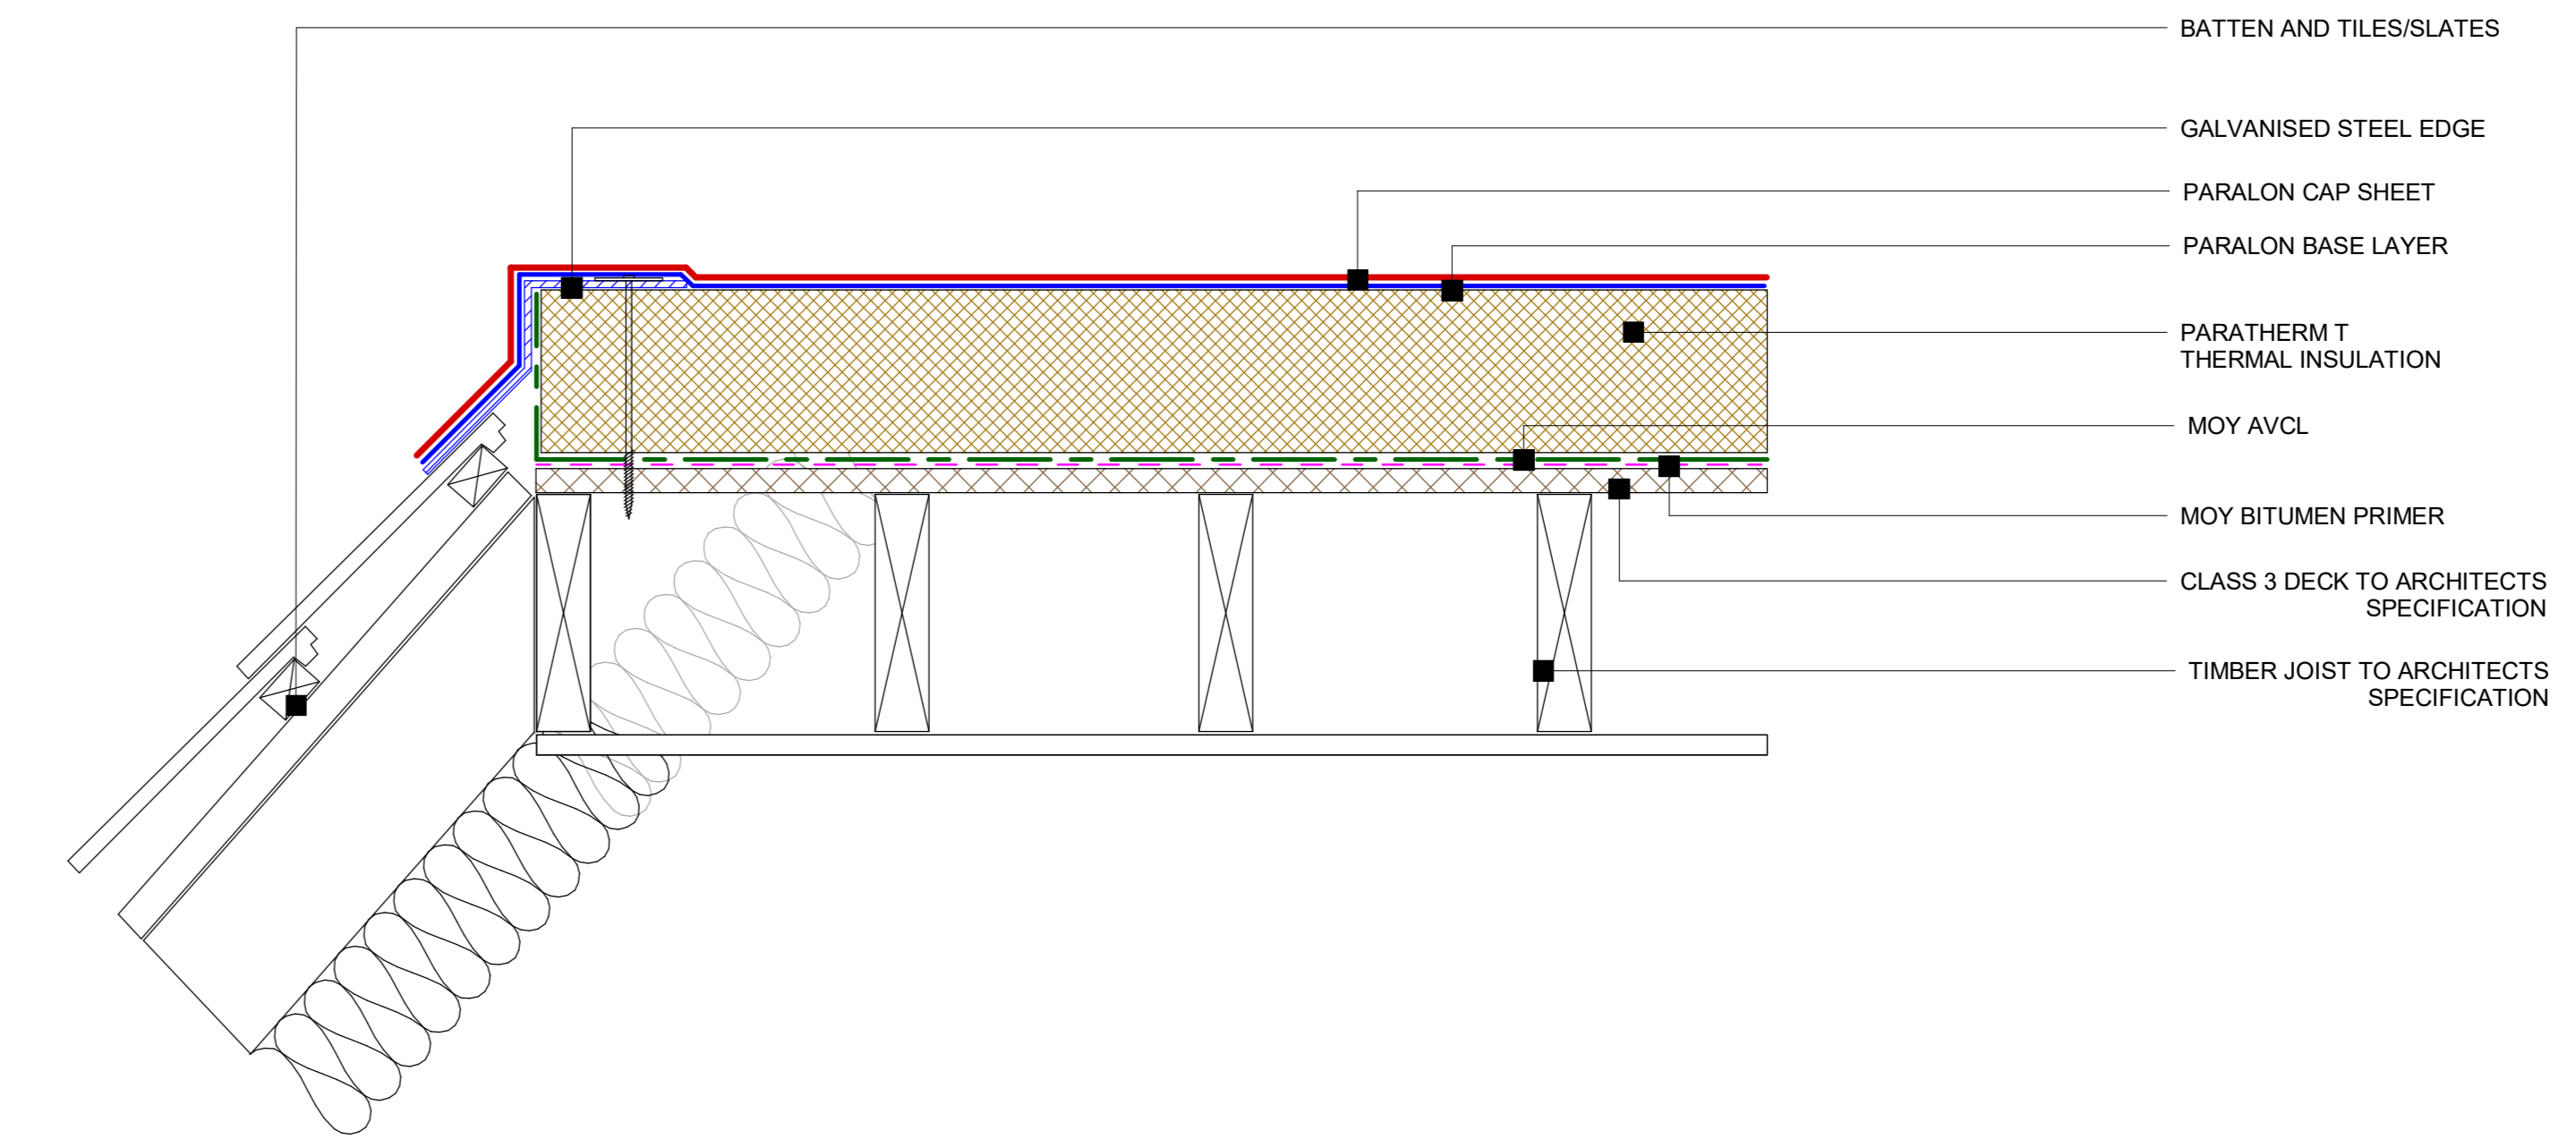


**15 Paralon Timber Deck - Steel Edge to Slate Junction Detail**  
1 : 5

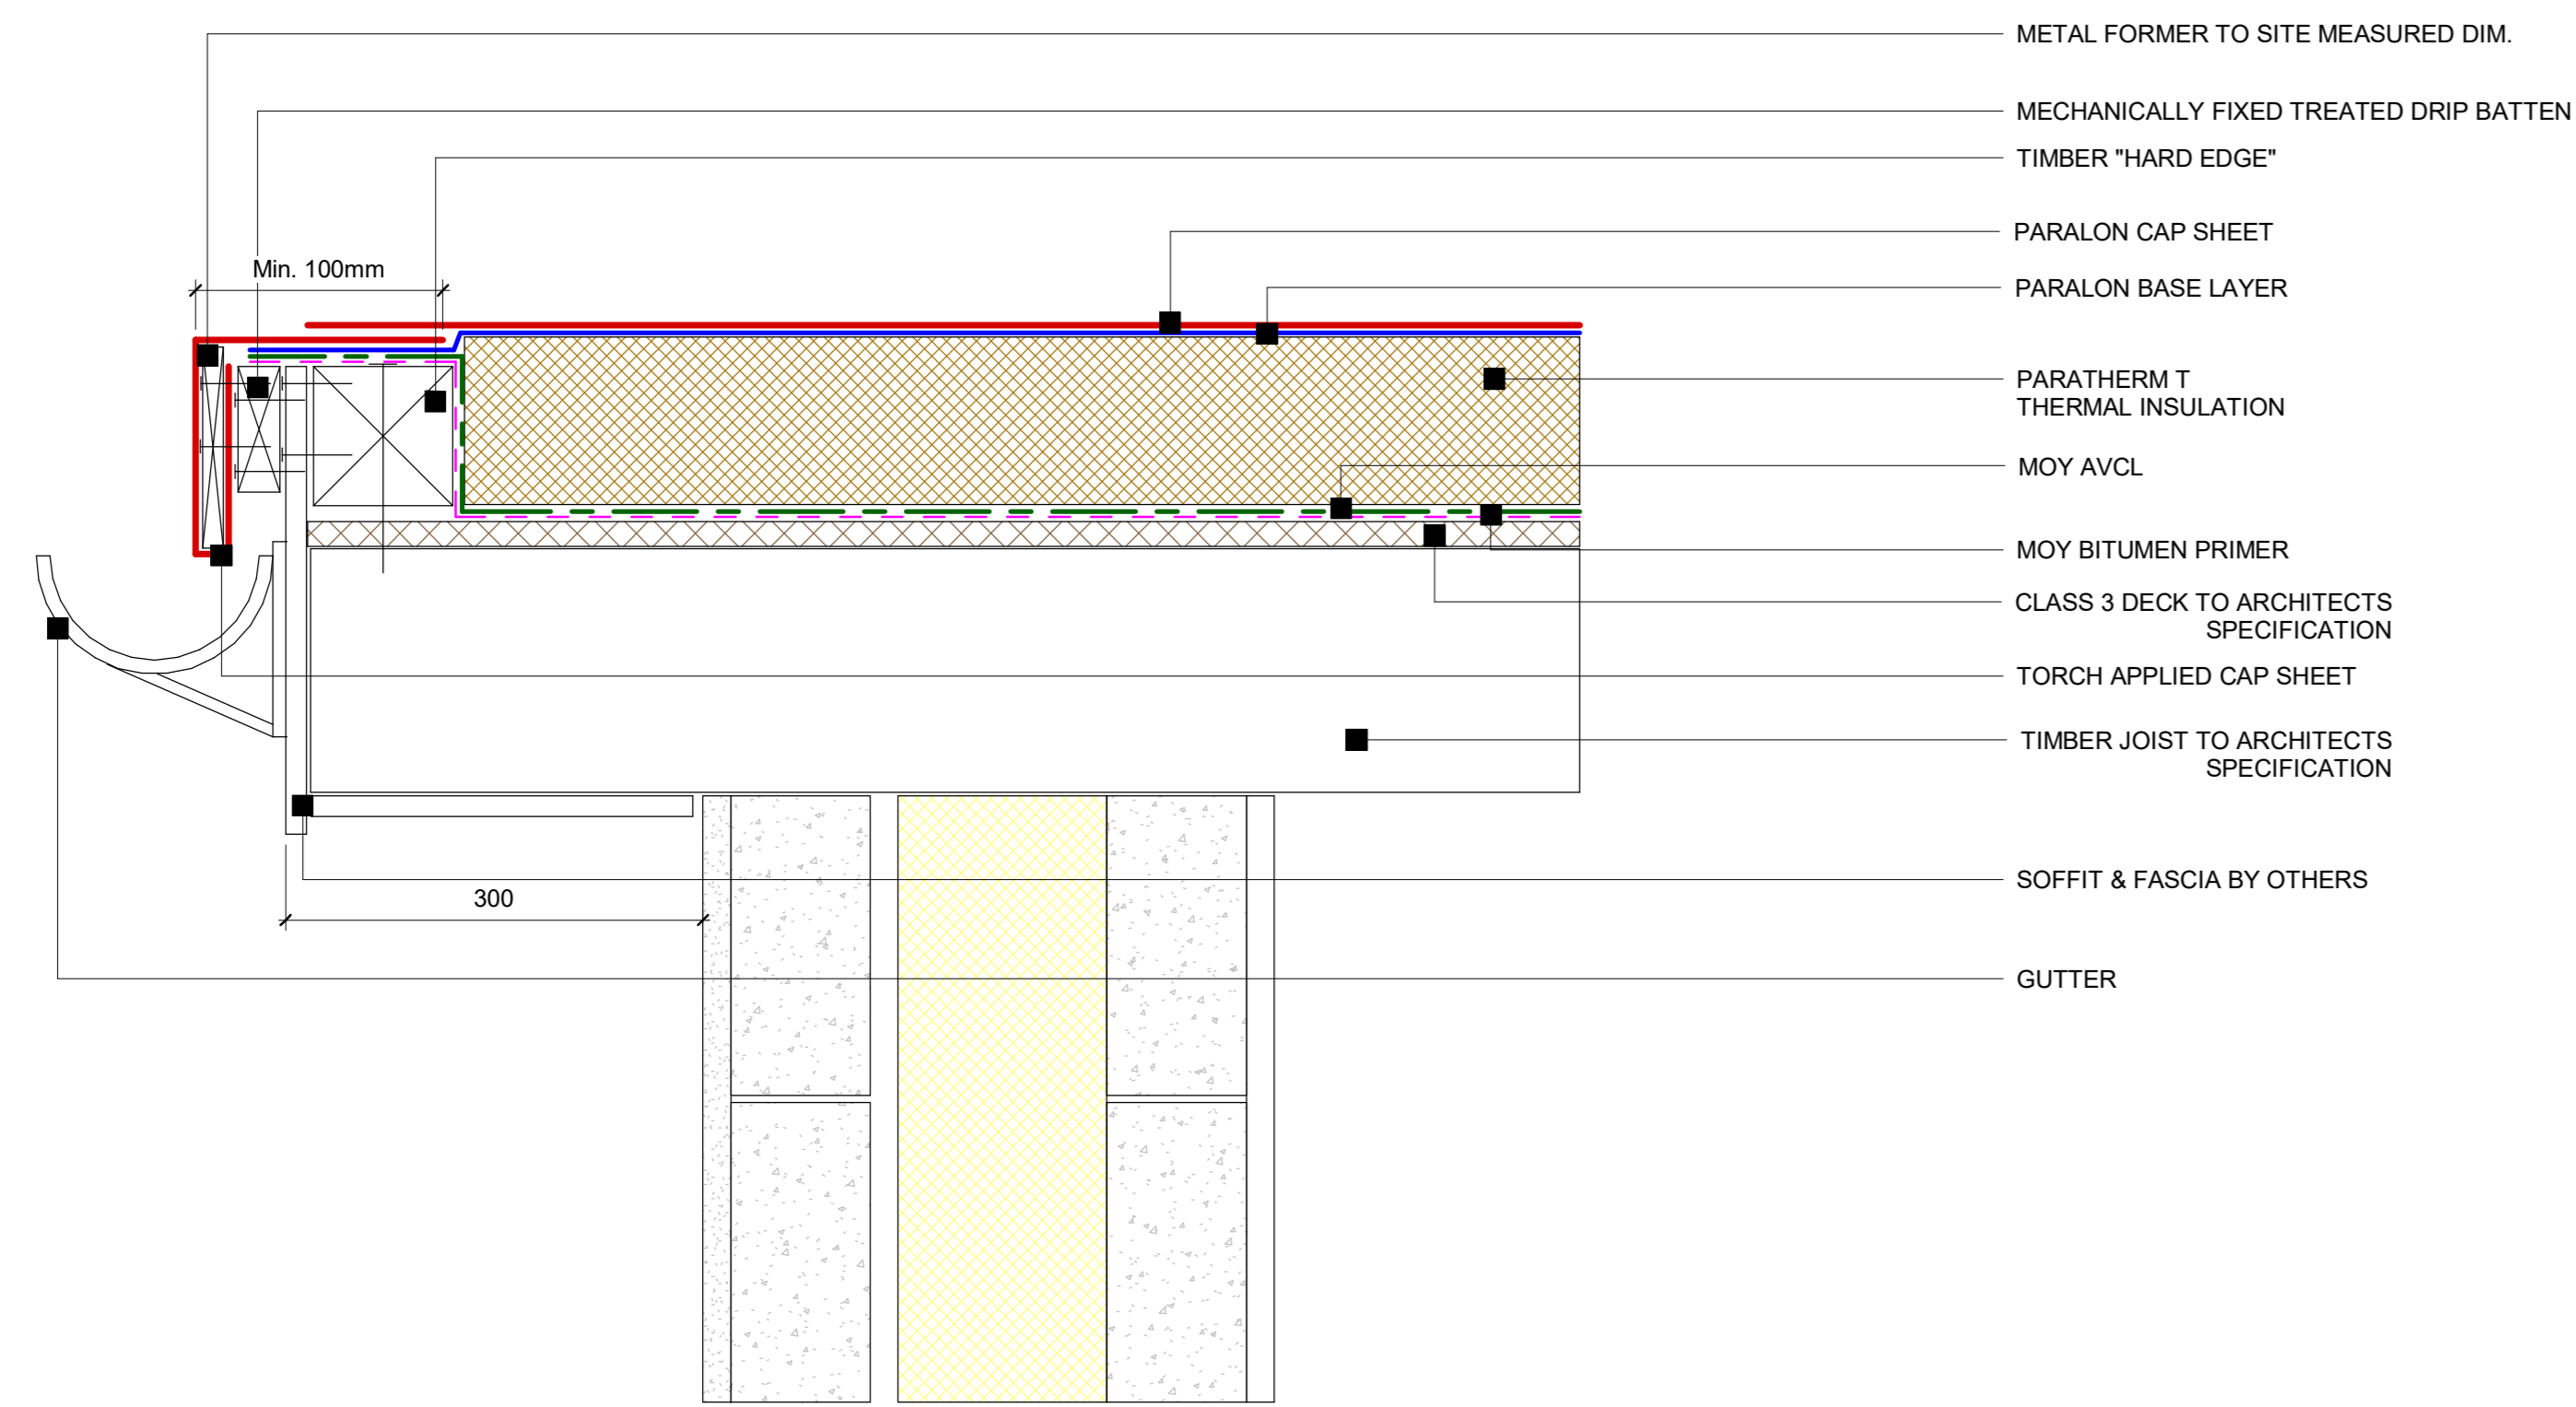


**13 Paralon Timber Deck - Weltd Drip Detail**  
1 : 5

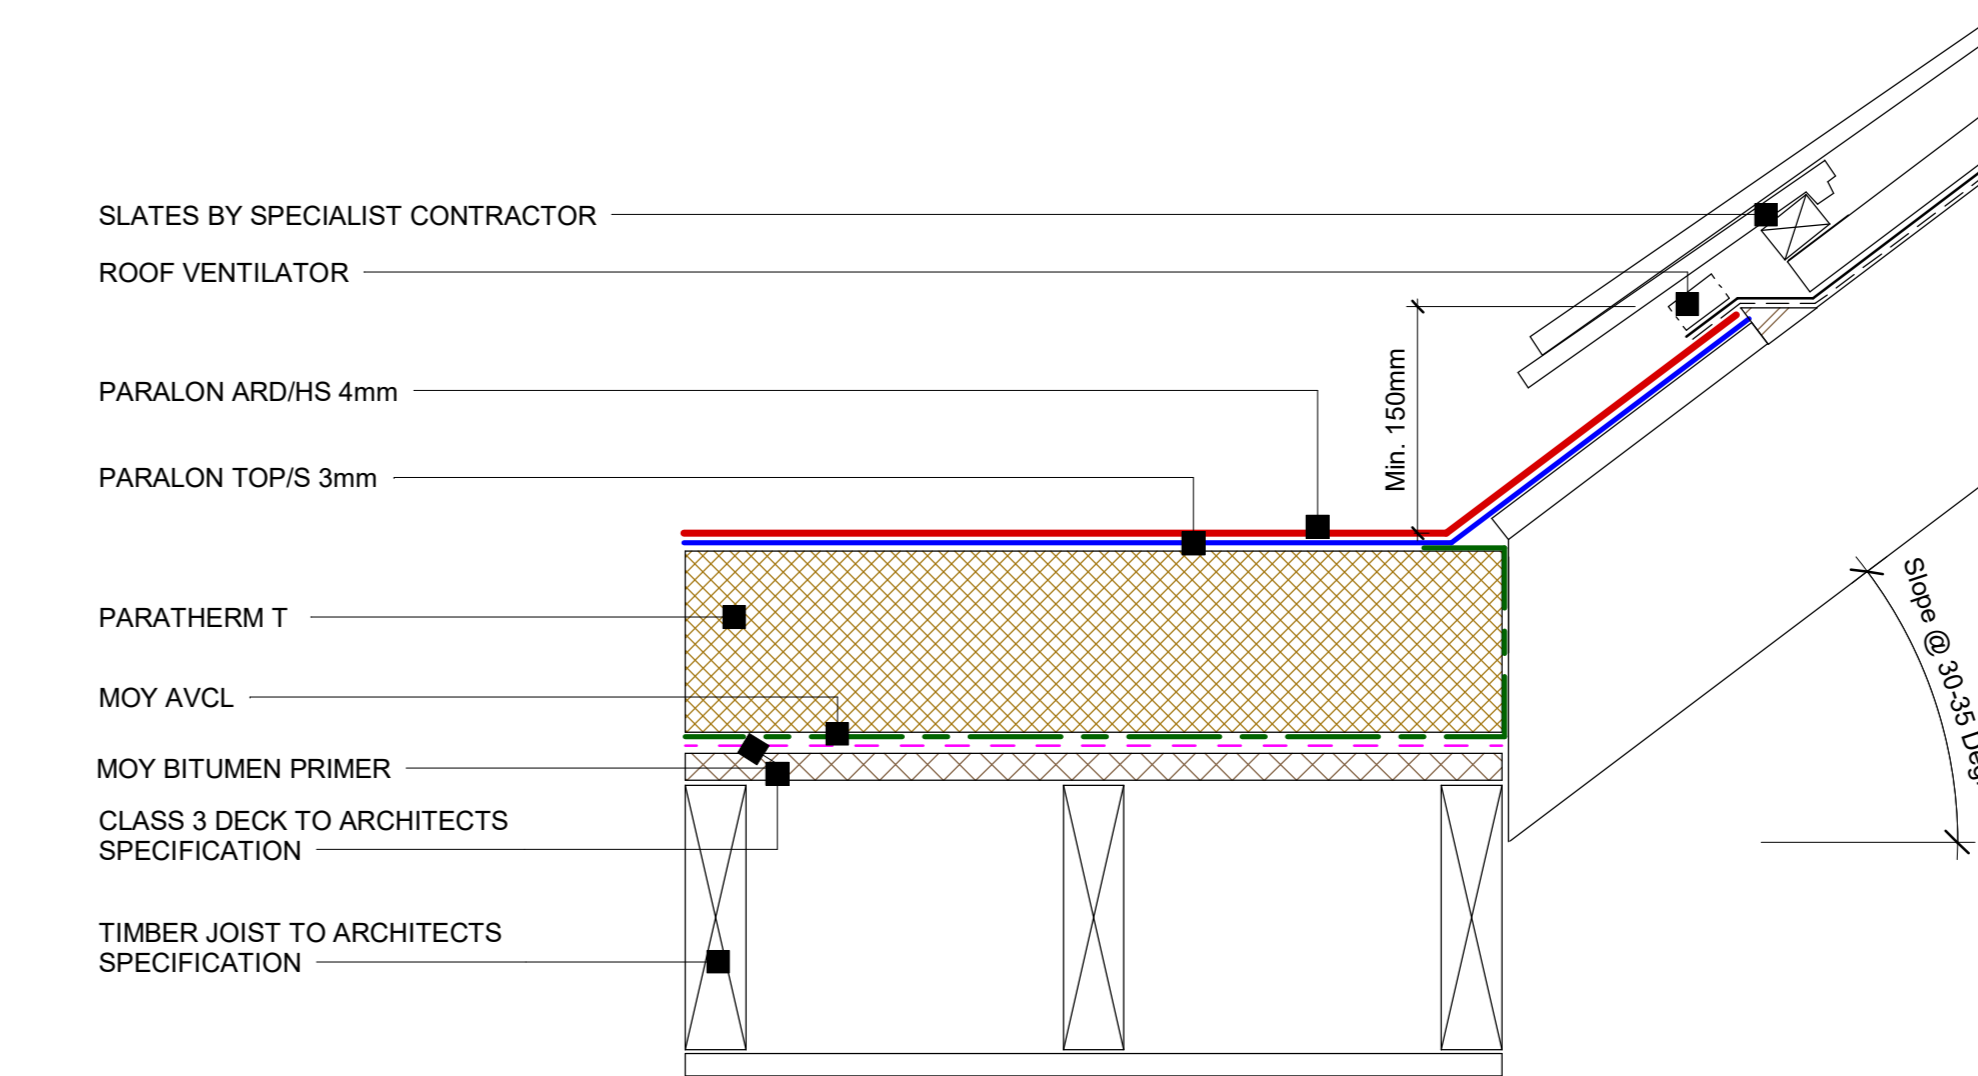

**16 Paralon Timber Deck - Upstand to Pitched Roof Detail**  
1 : 5

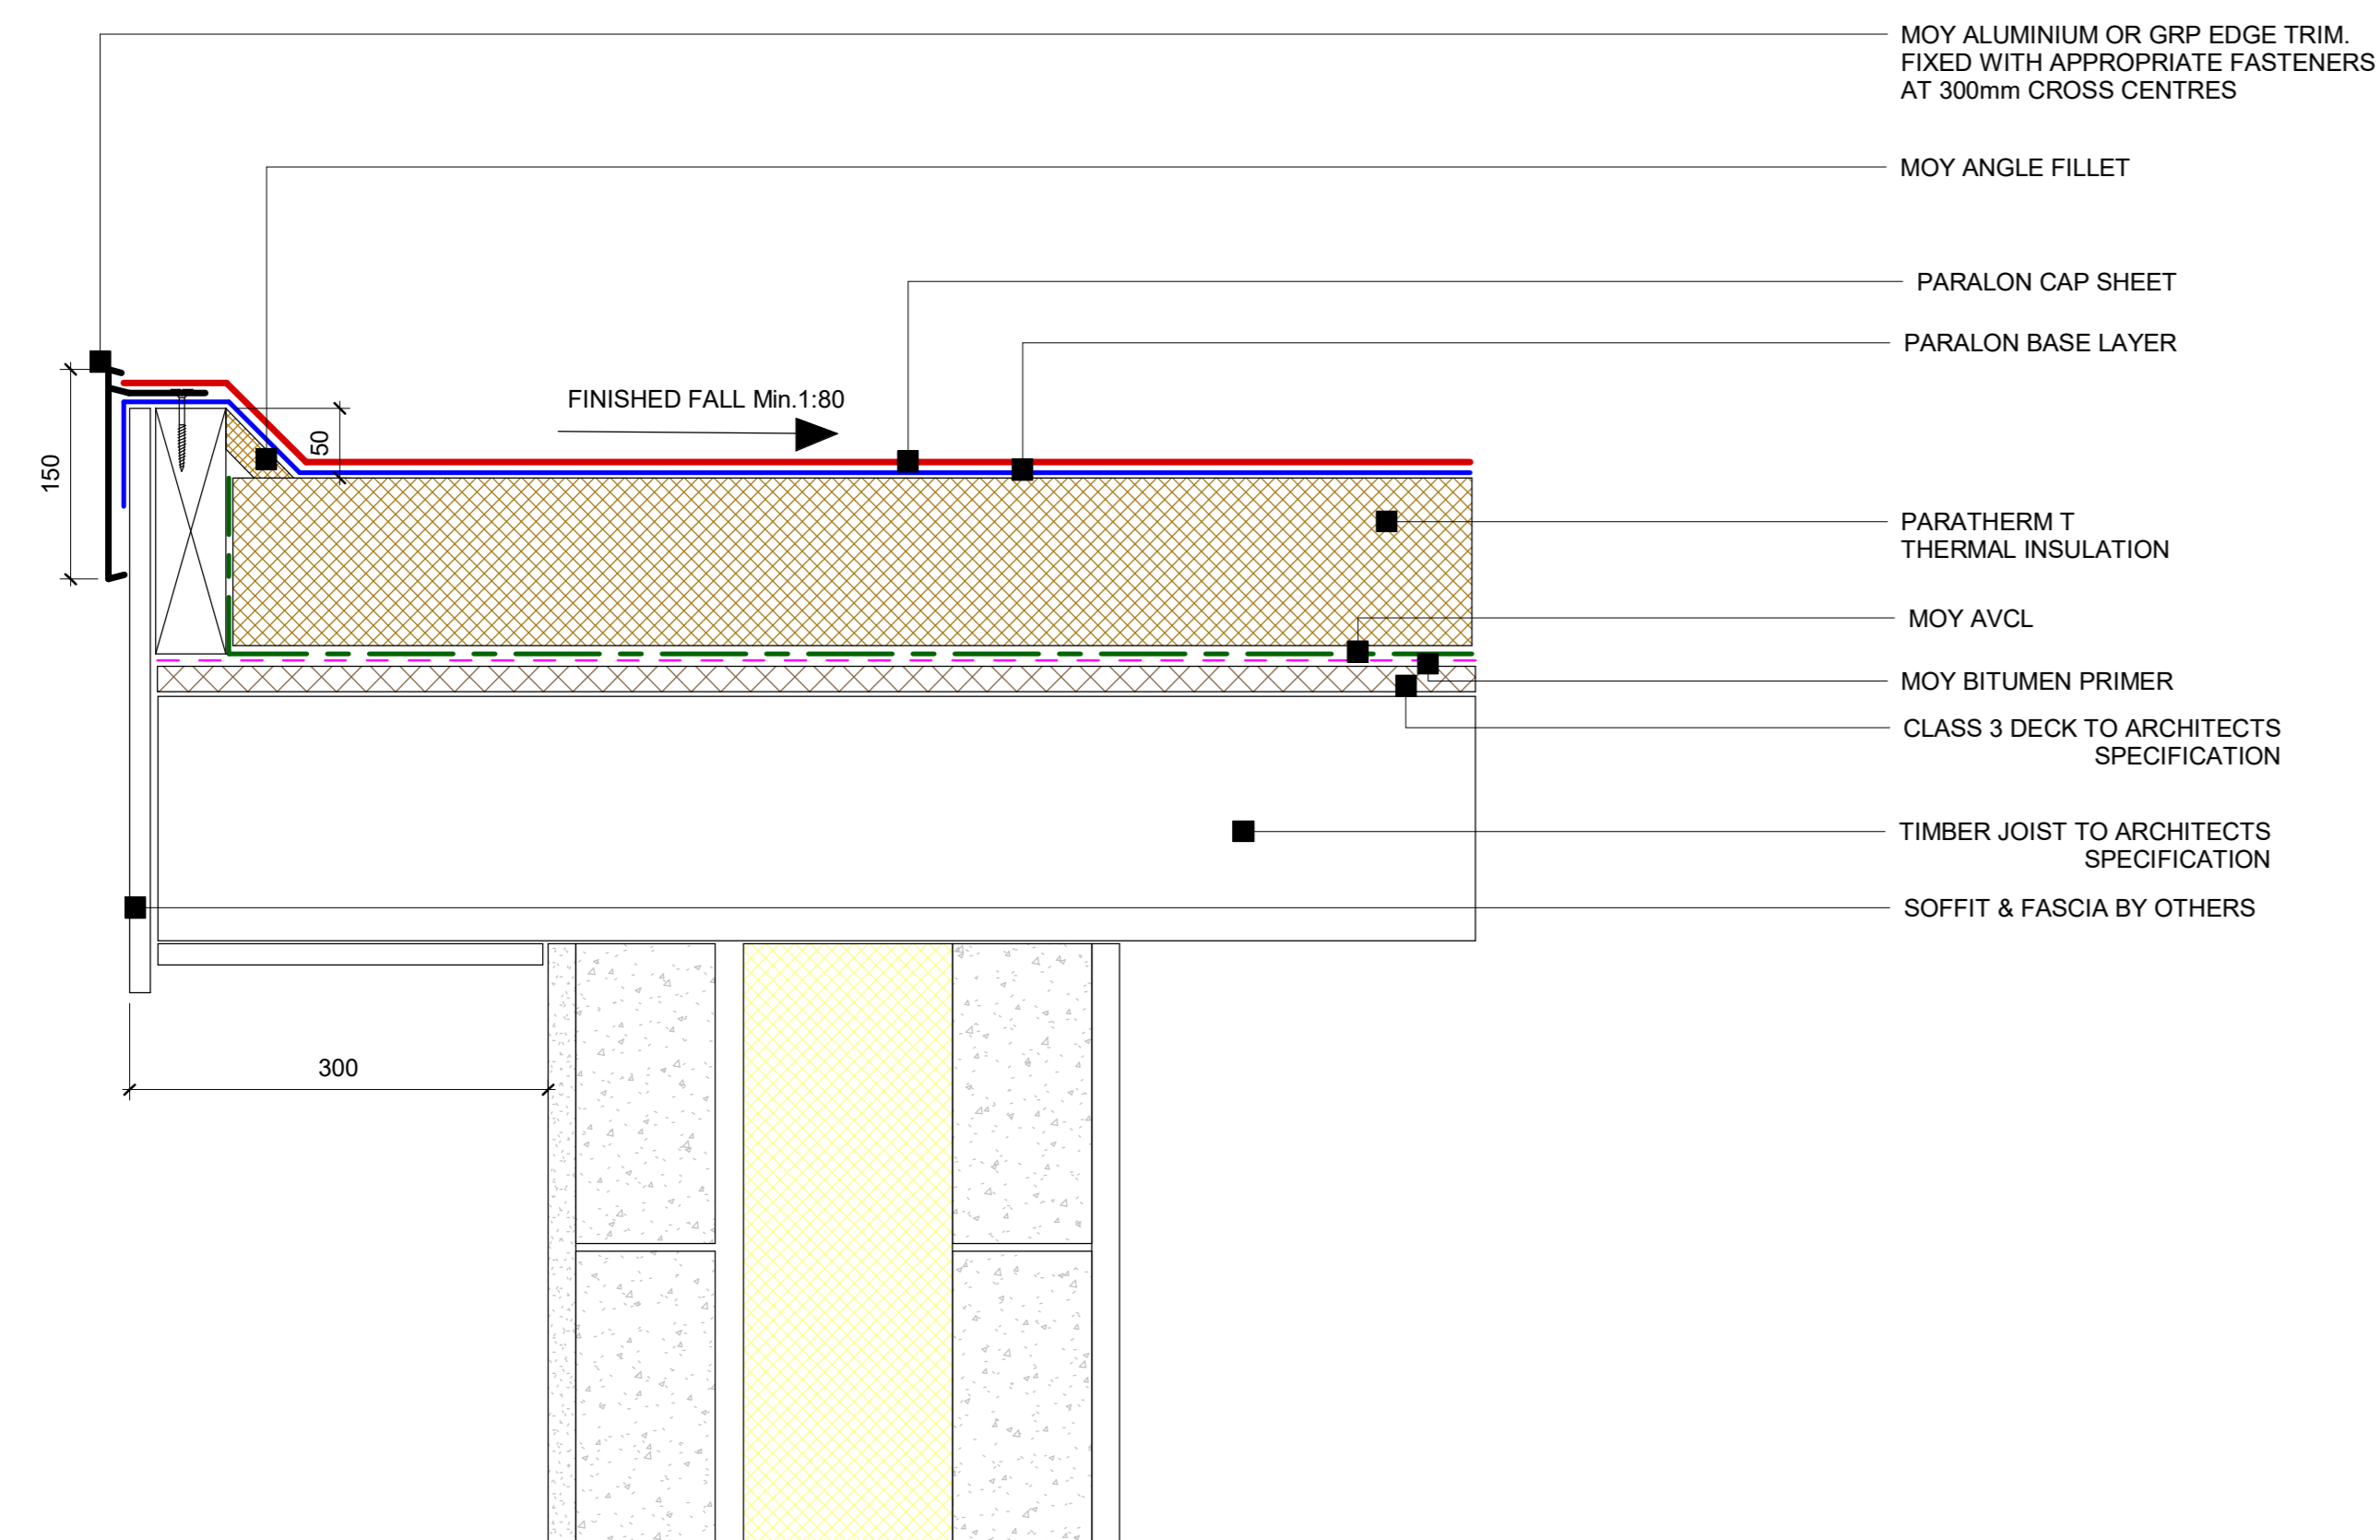

**14 Paralon Timber Deck - Water Check Detail**  
1 : 5

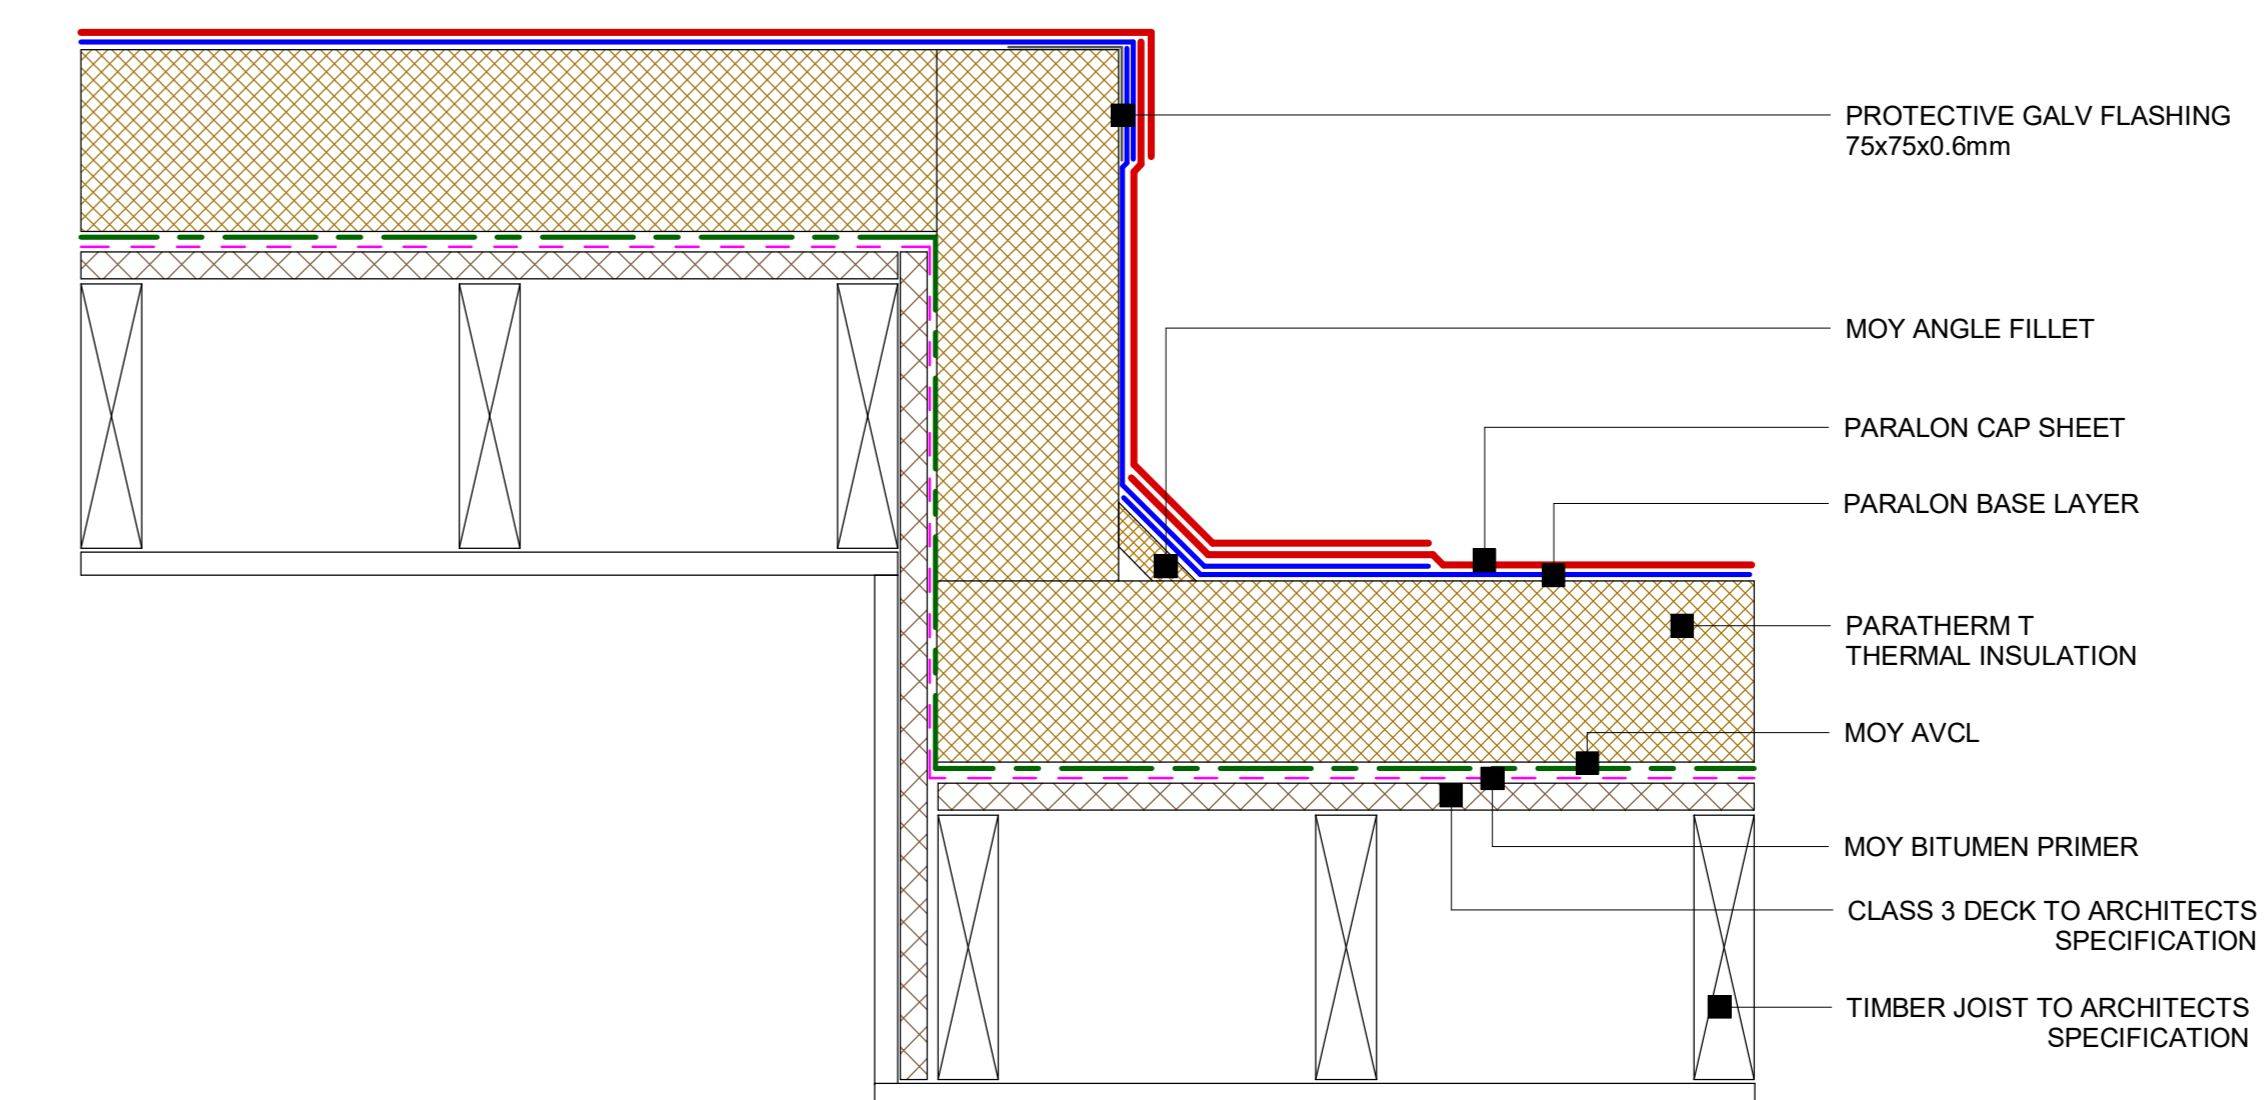

**17 Paralon Timber Deck - Level Change Detail**  
1 : 5

Date: Paralon - Edge & Field details	
System Ref: PARALON	DWG. NO: PN - TD - PIR - 03
Scale: 1 : 5	Date: 09/01/2023

