



1 Paraflex Concrete Deck - Mechanically Attached Method of Application

1:5

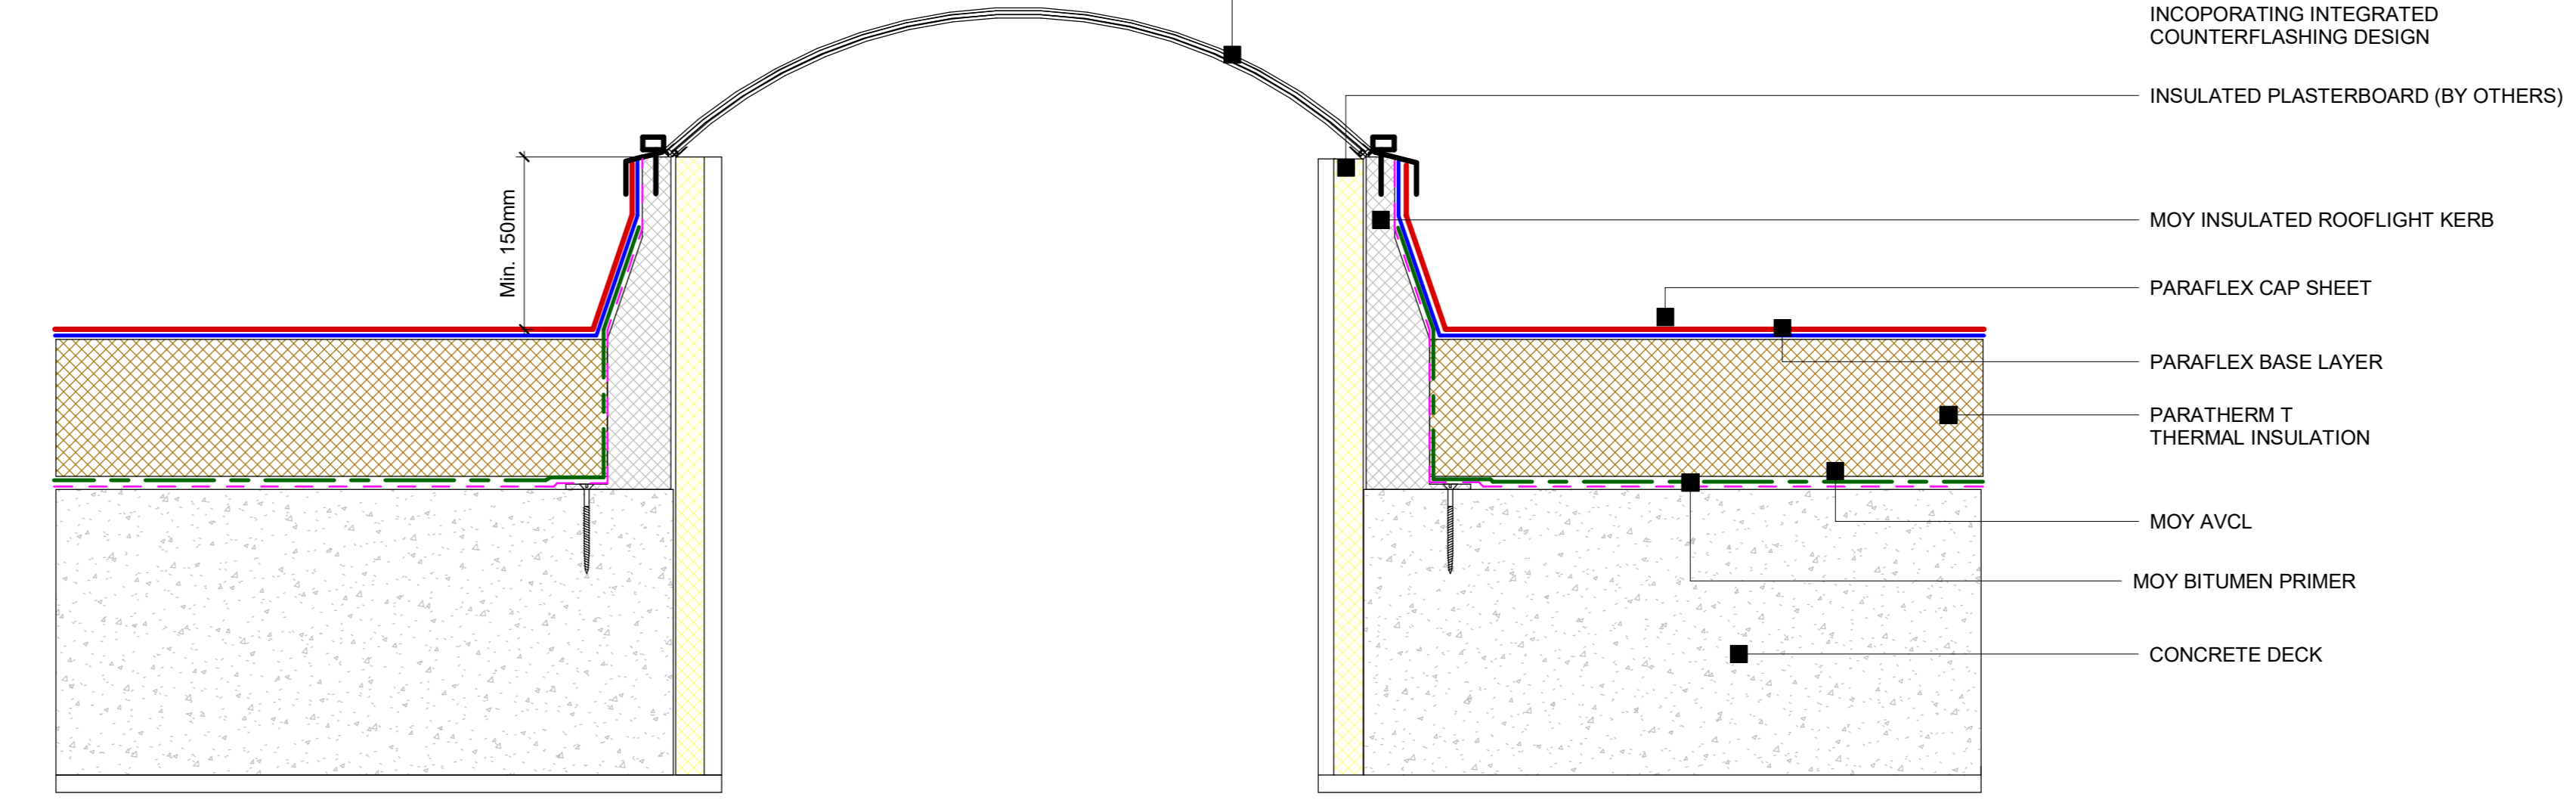


4 Paraflex Concrete Deck - Roof Light Detail

1:5

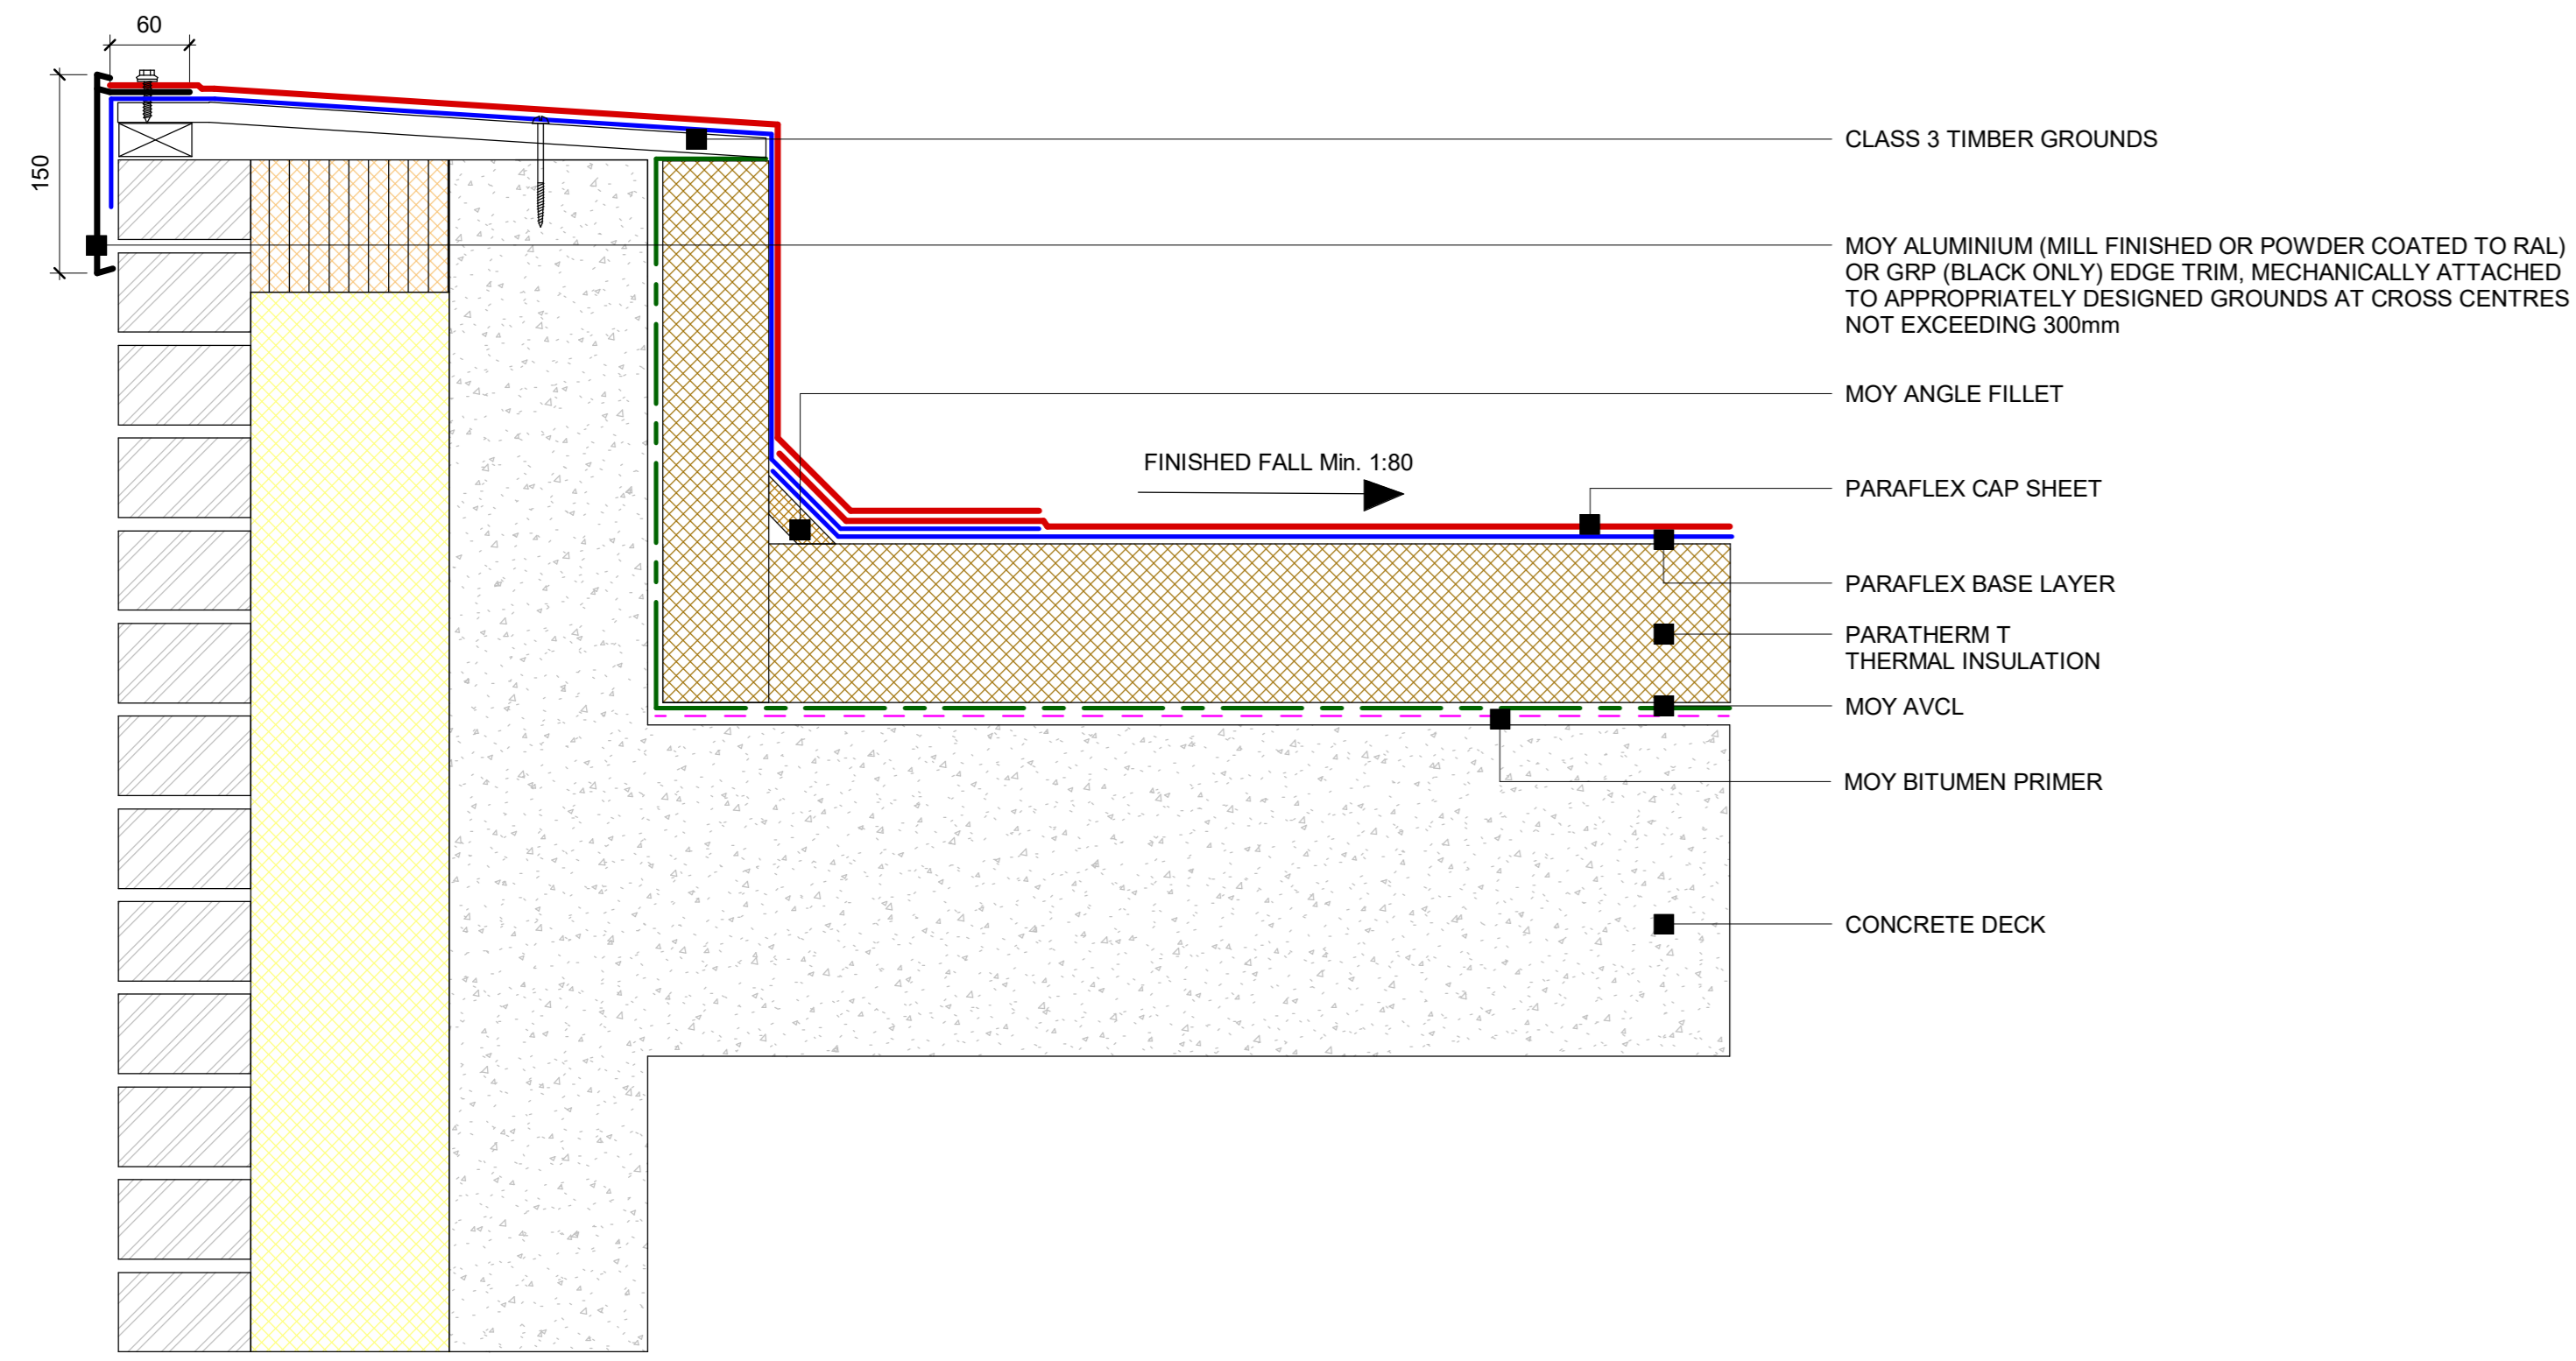


2 Paraflex Concrete Deck - Parapet Detail (Moy Aluminium or GRP Edge Trim)

1:5

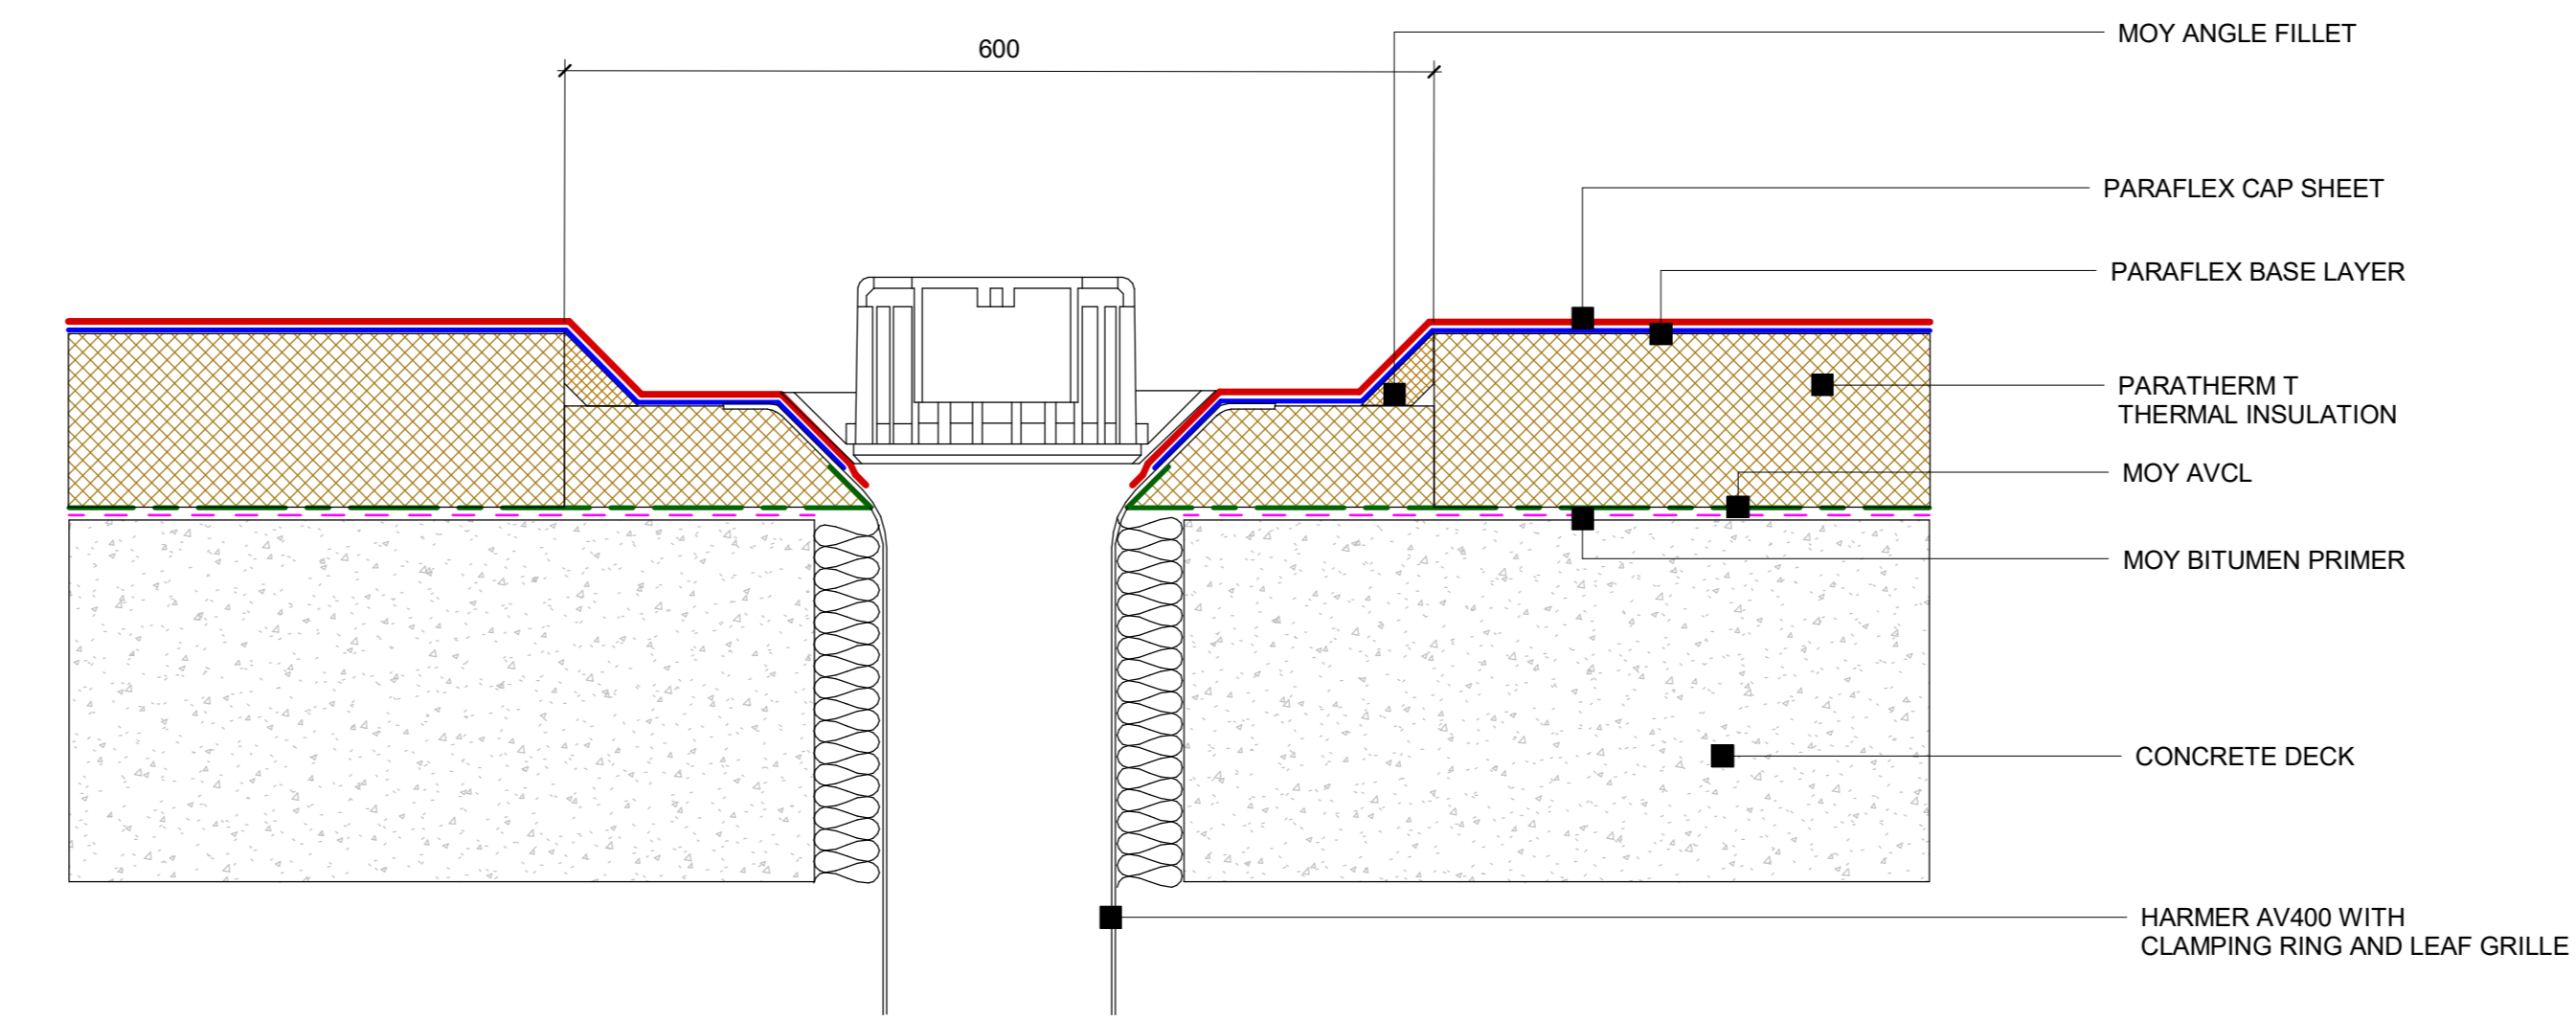


5 Paraflex Concrete Deck - Rainwater outlet detail

1:5

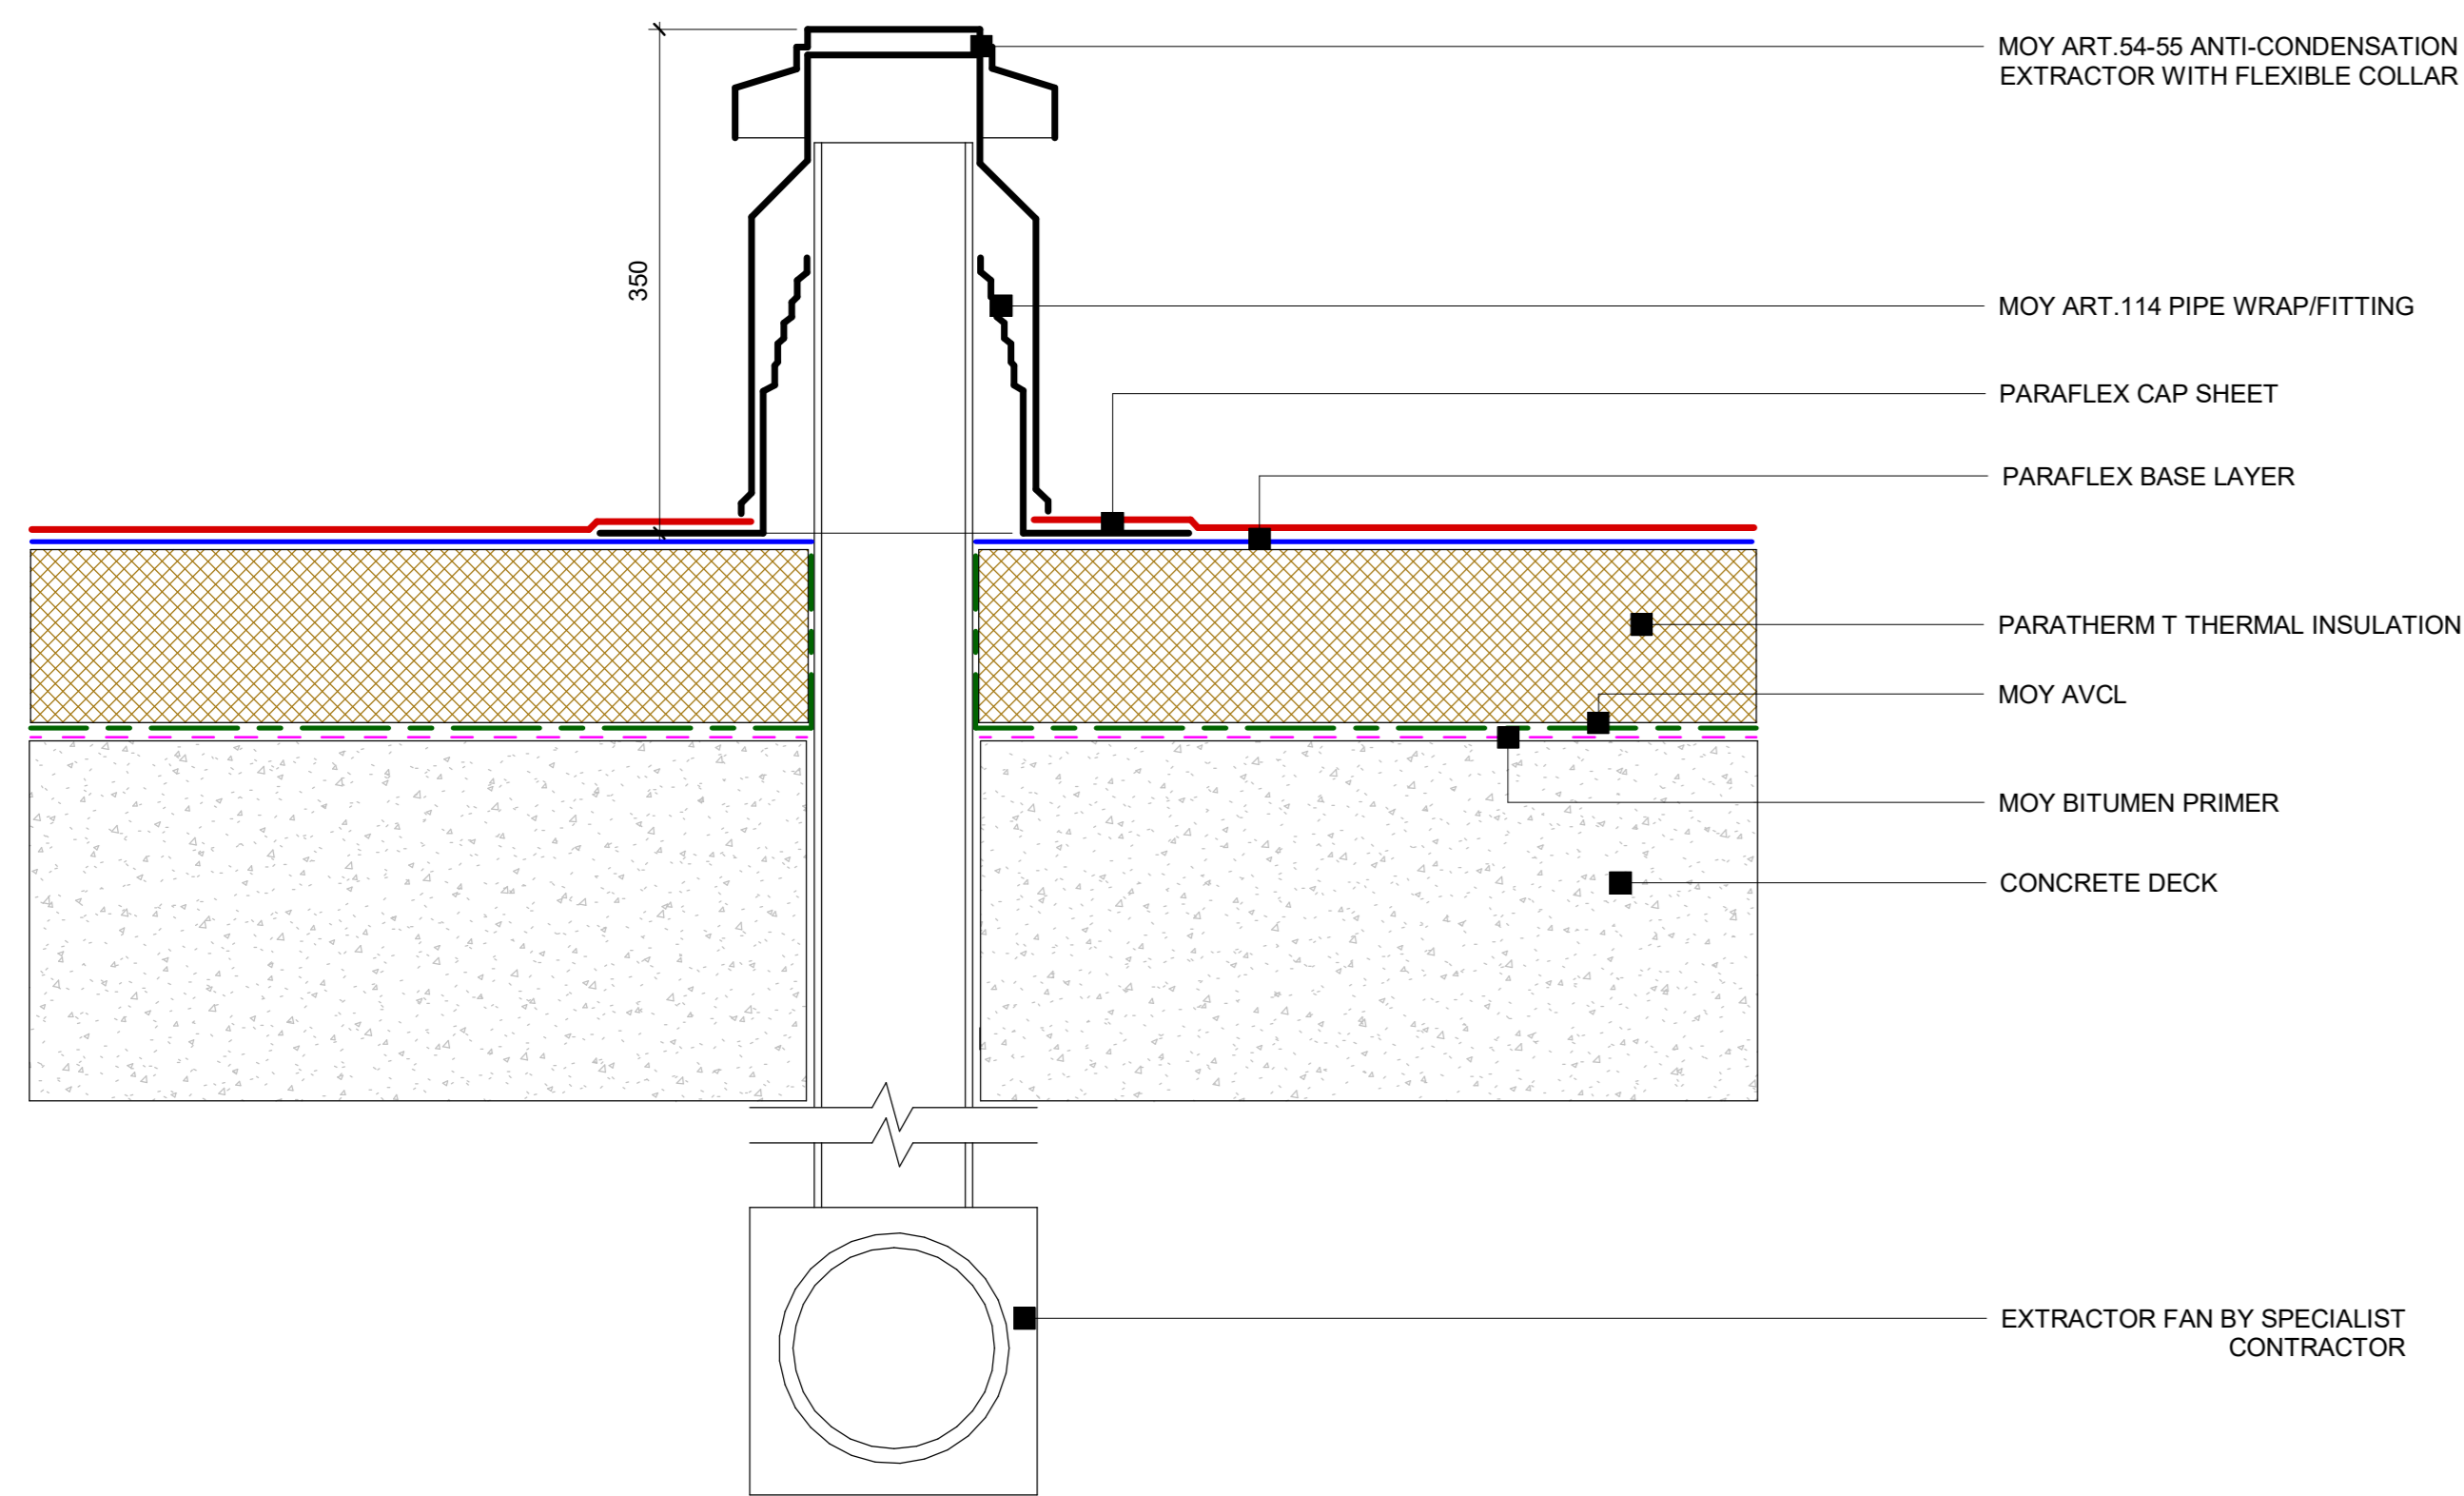

3 Paraflex Concrete Deck - Vent Pipe Detail

1:5

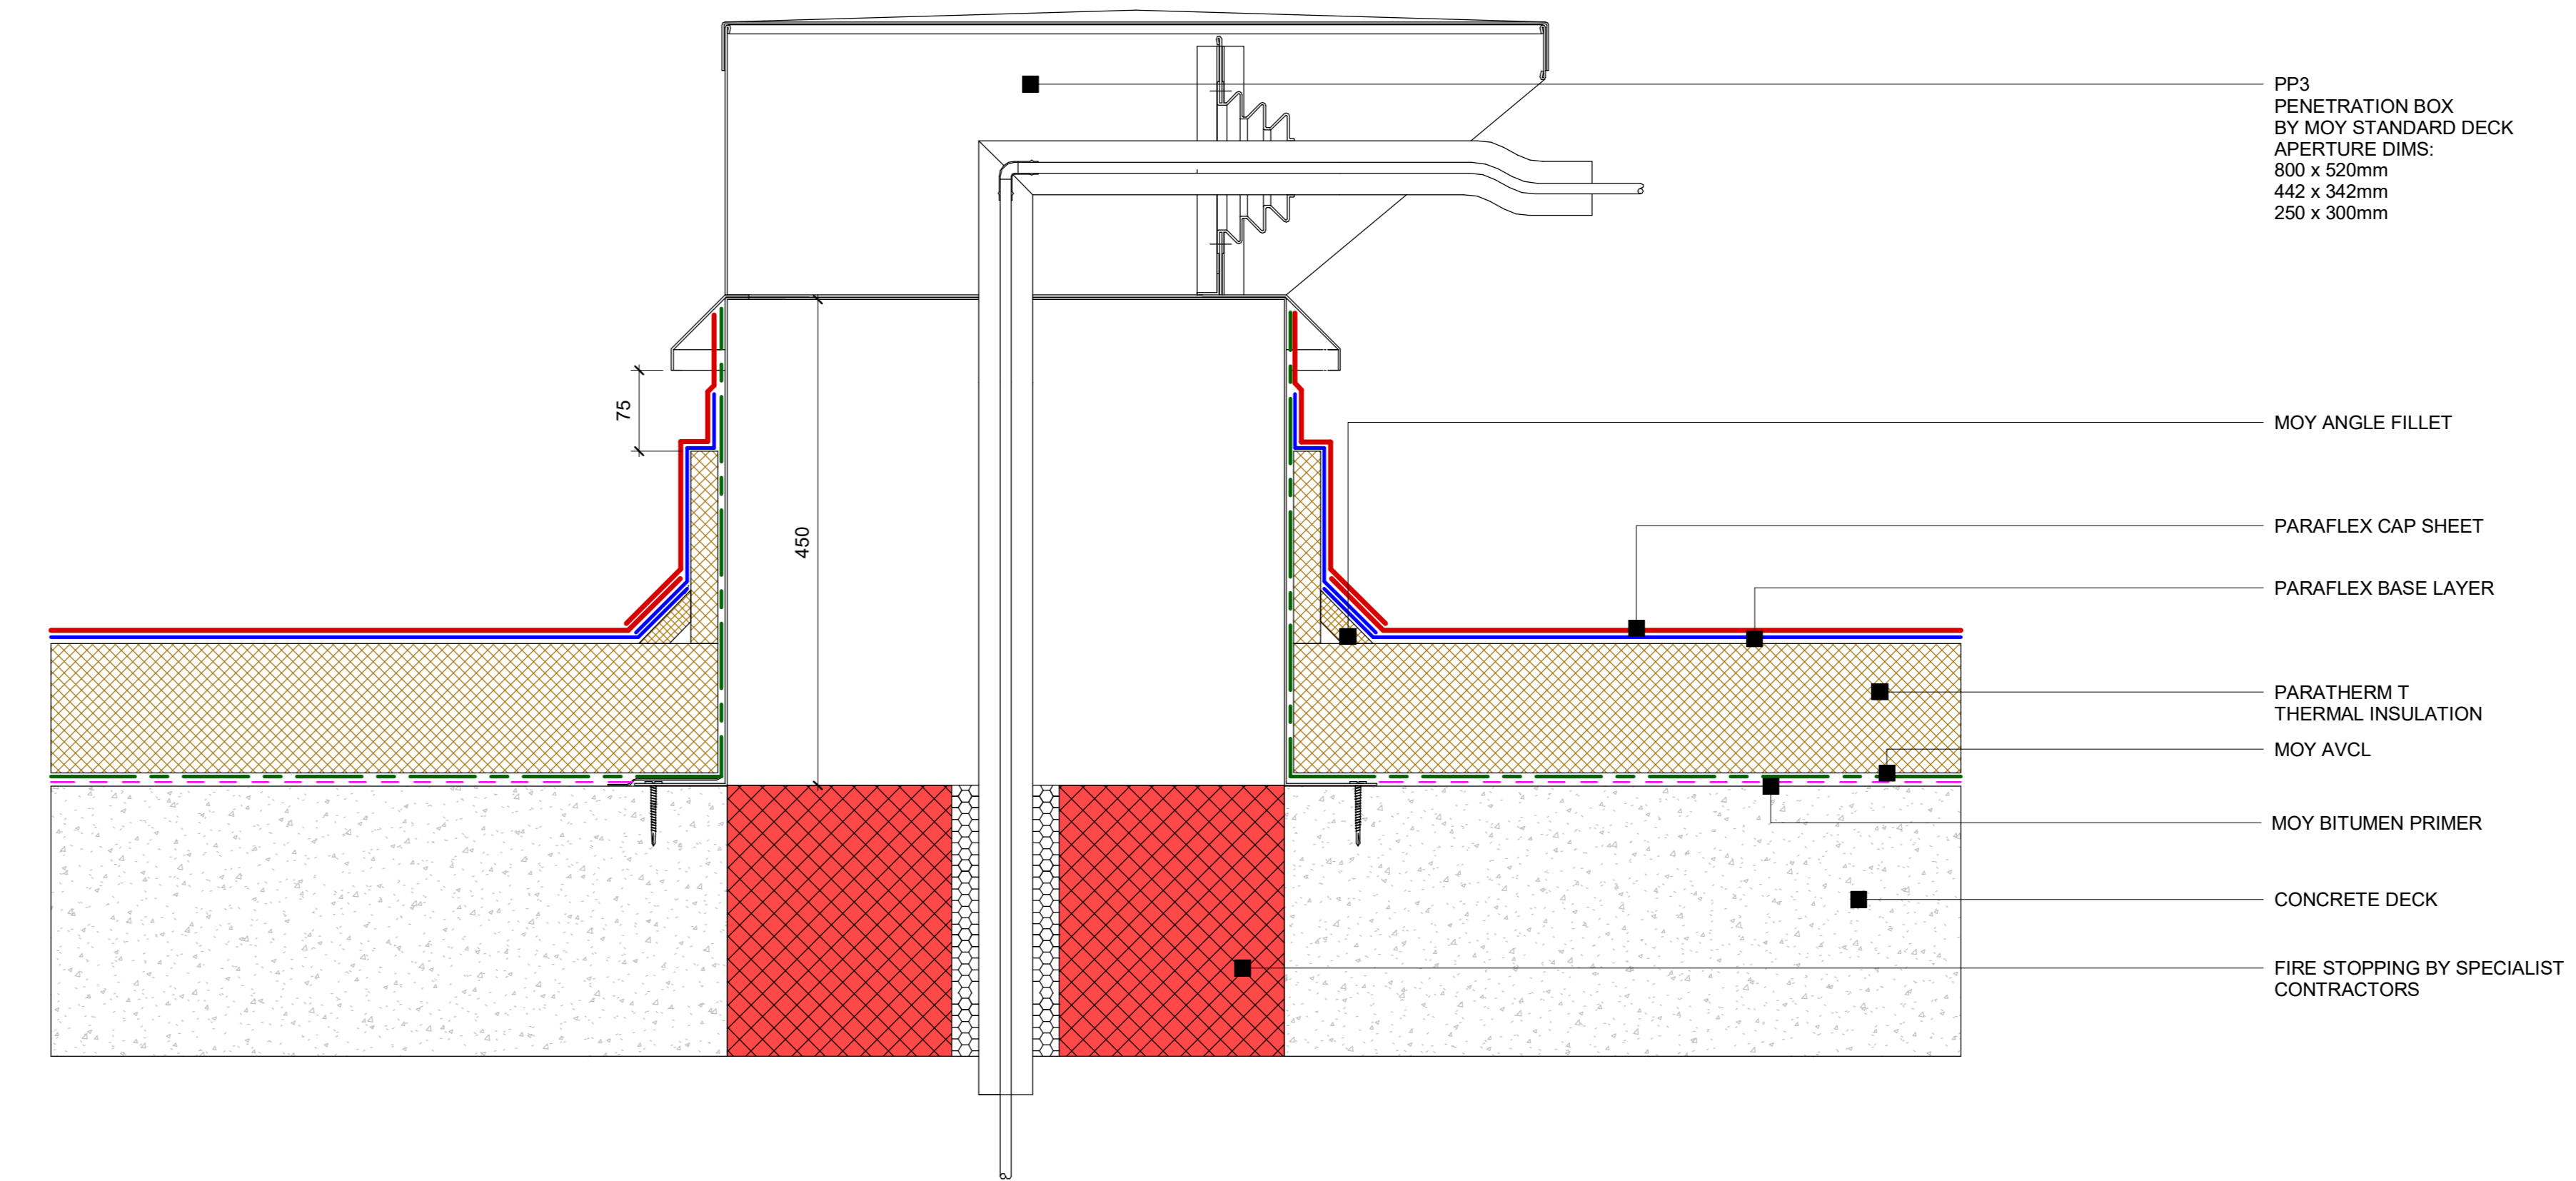

6 Paraflex Concrete Deck - PP3 Cable Penetration Box Detail

1:5

Detail: Paraflex - Typical details	
System Ref: PARAFLEX	DWG. NO: PX - CD - PIR - 01
Scale: 1:5	Date: 30/01/2023

