




7 Paraflex Concrete Deck - Parapet Outlet Detail
1 : 5

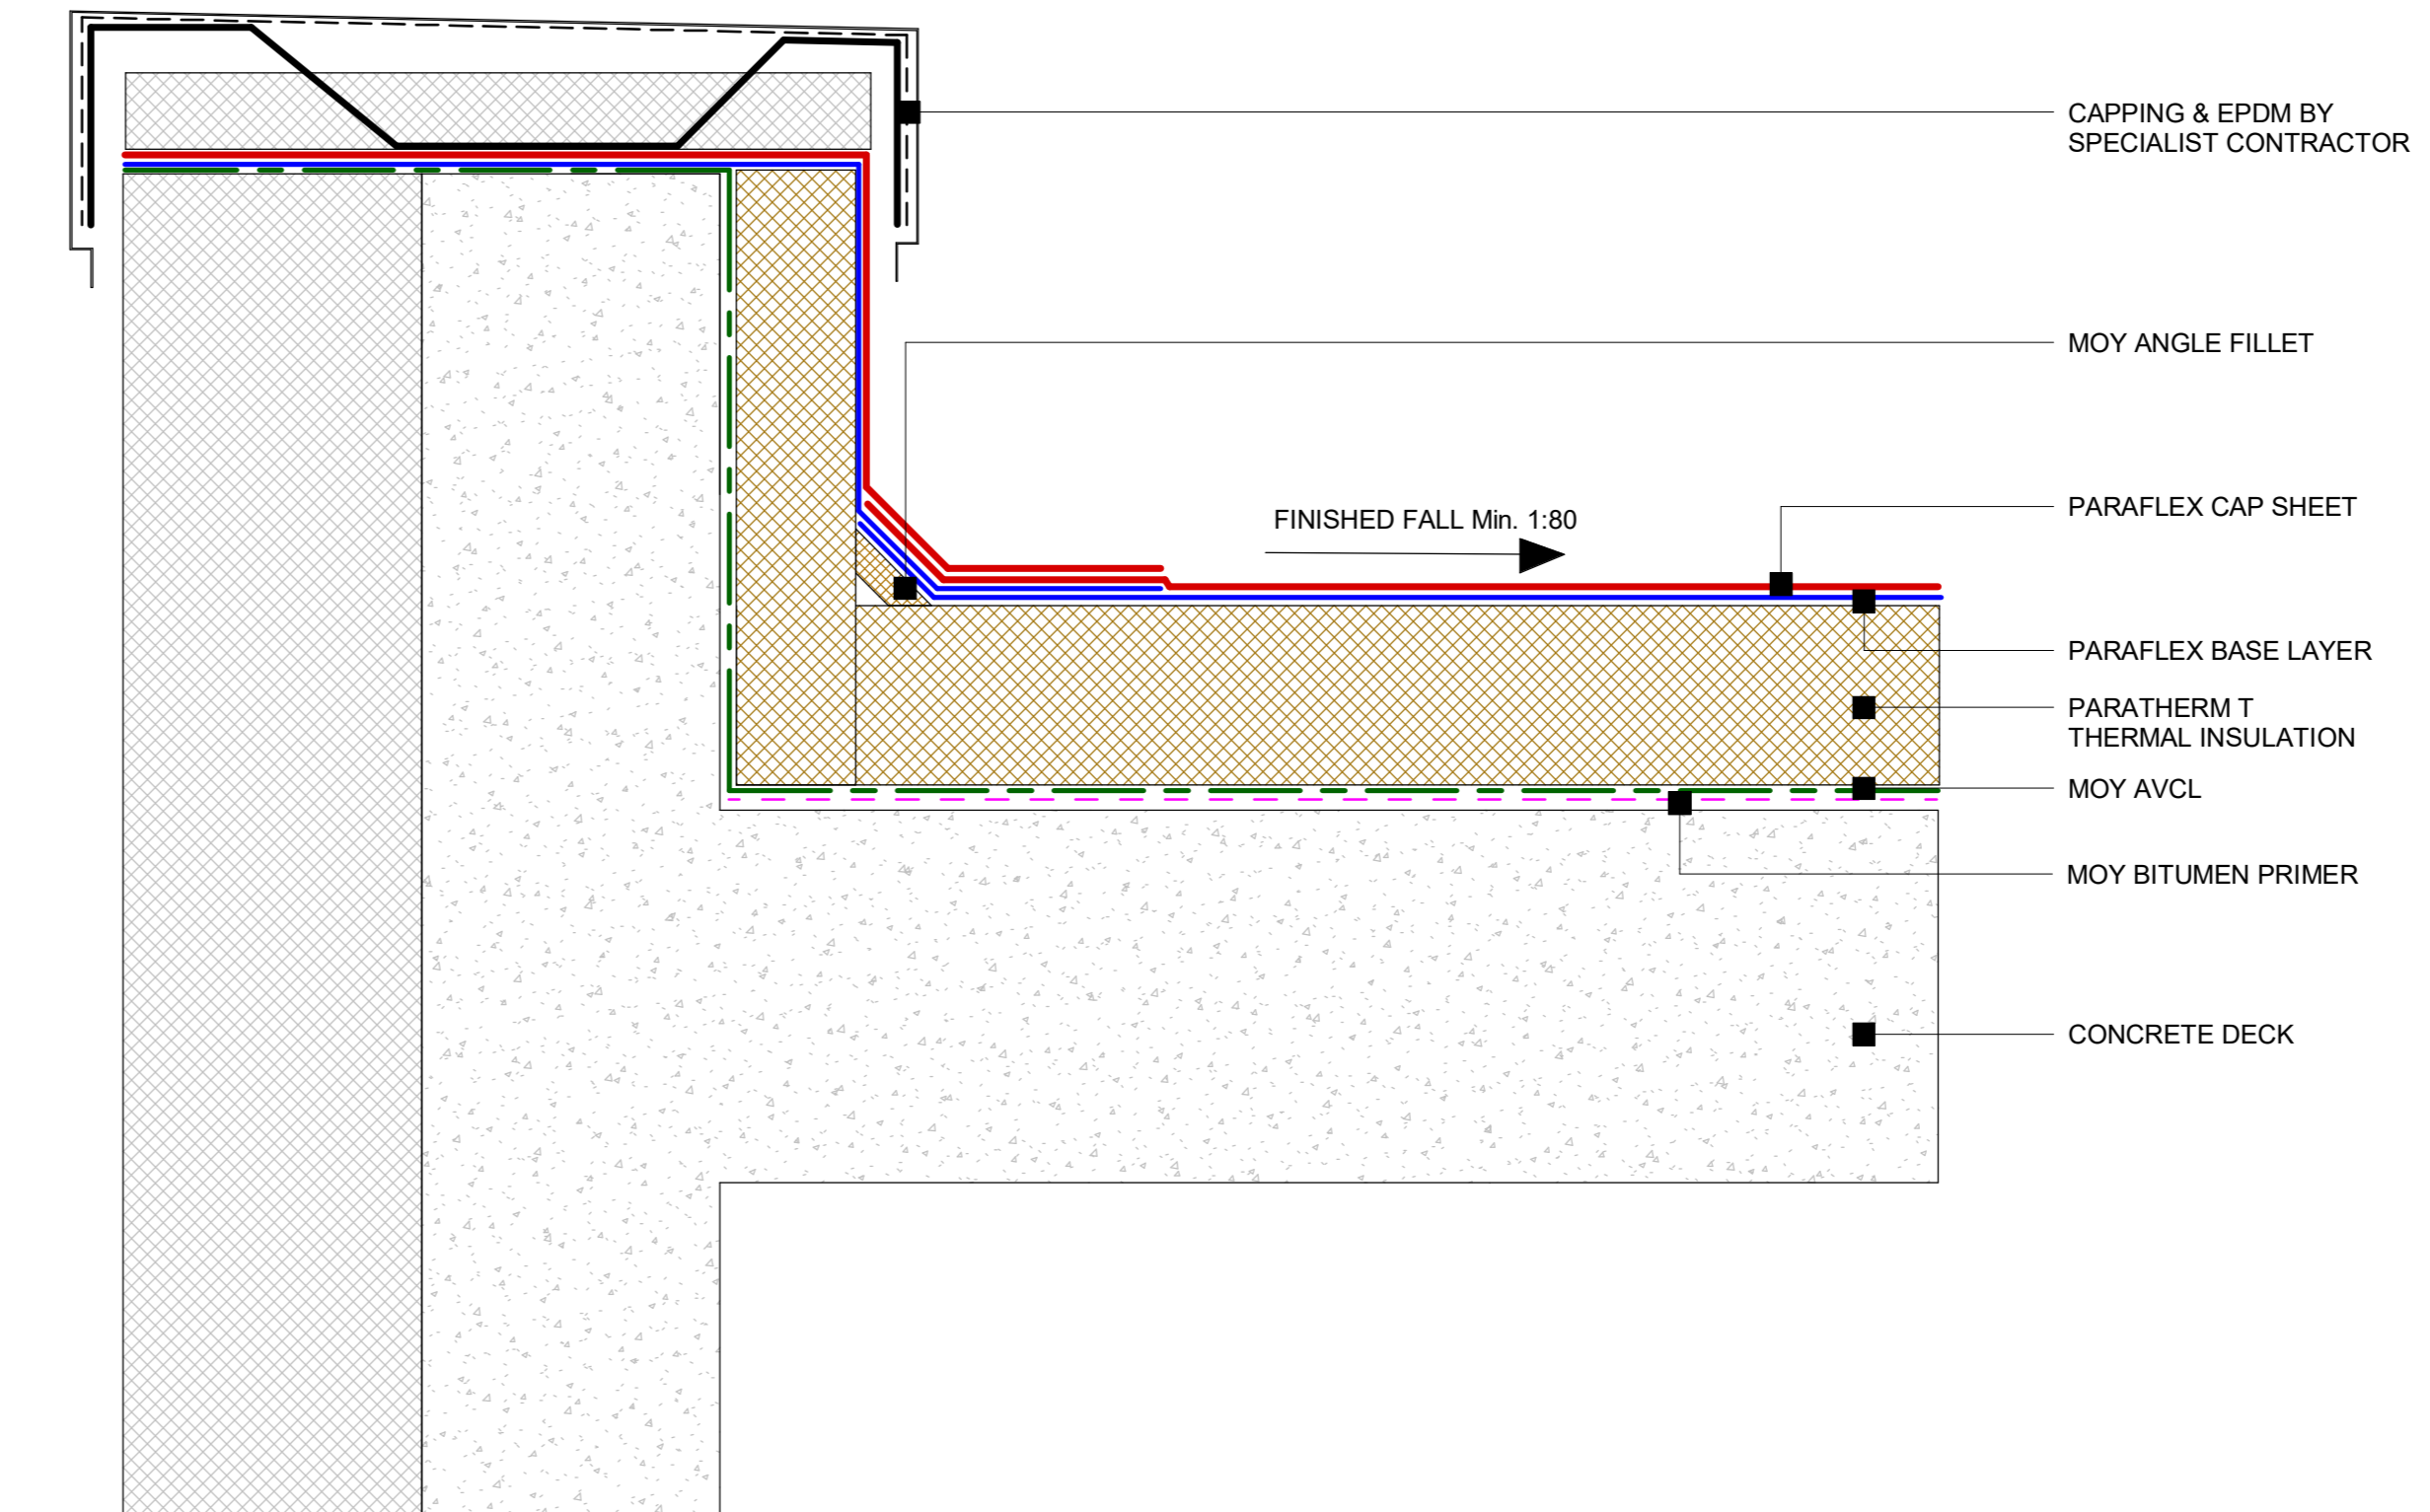


9 Paraflex Concrete Deck - Parapet Detail
1 : 5

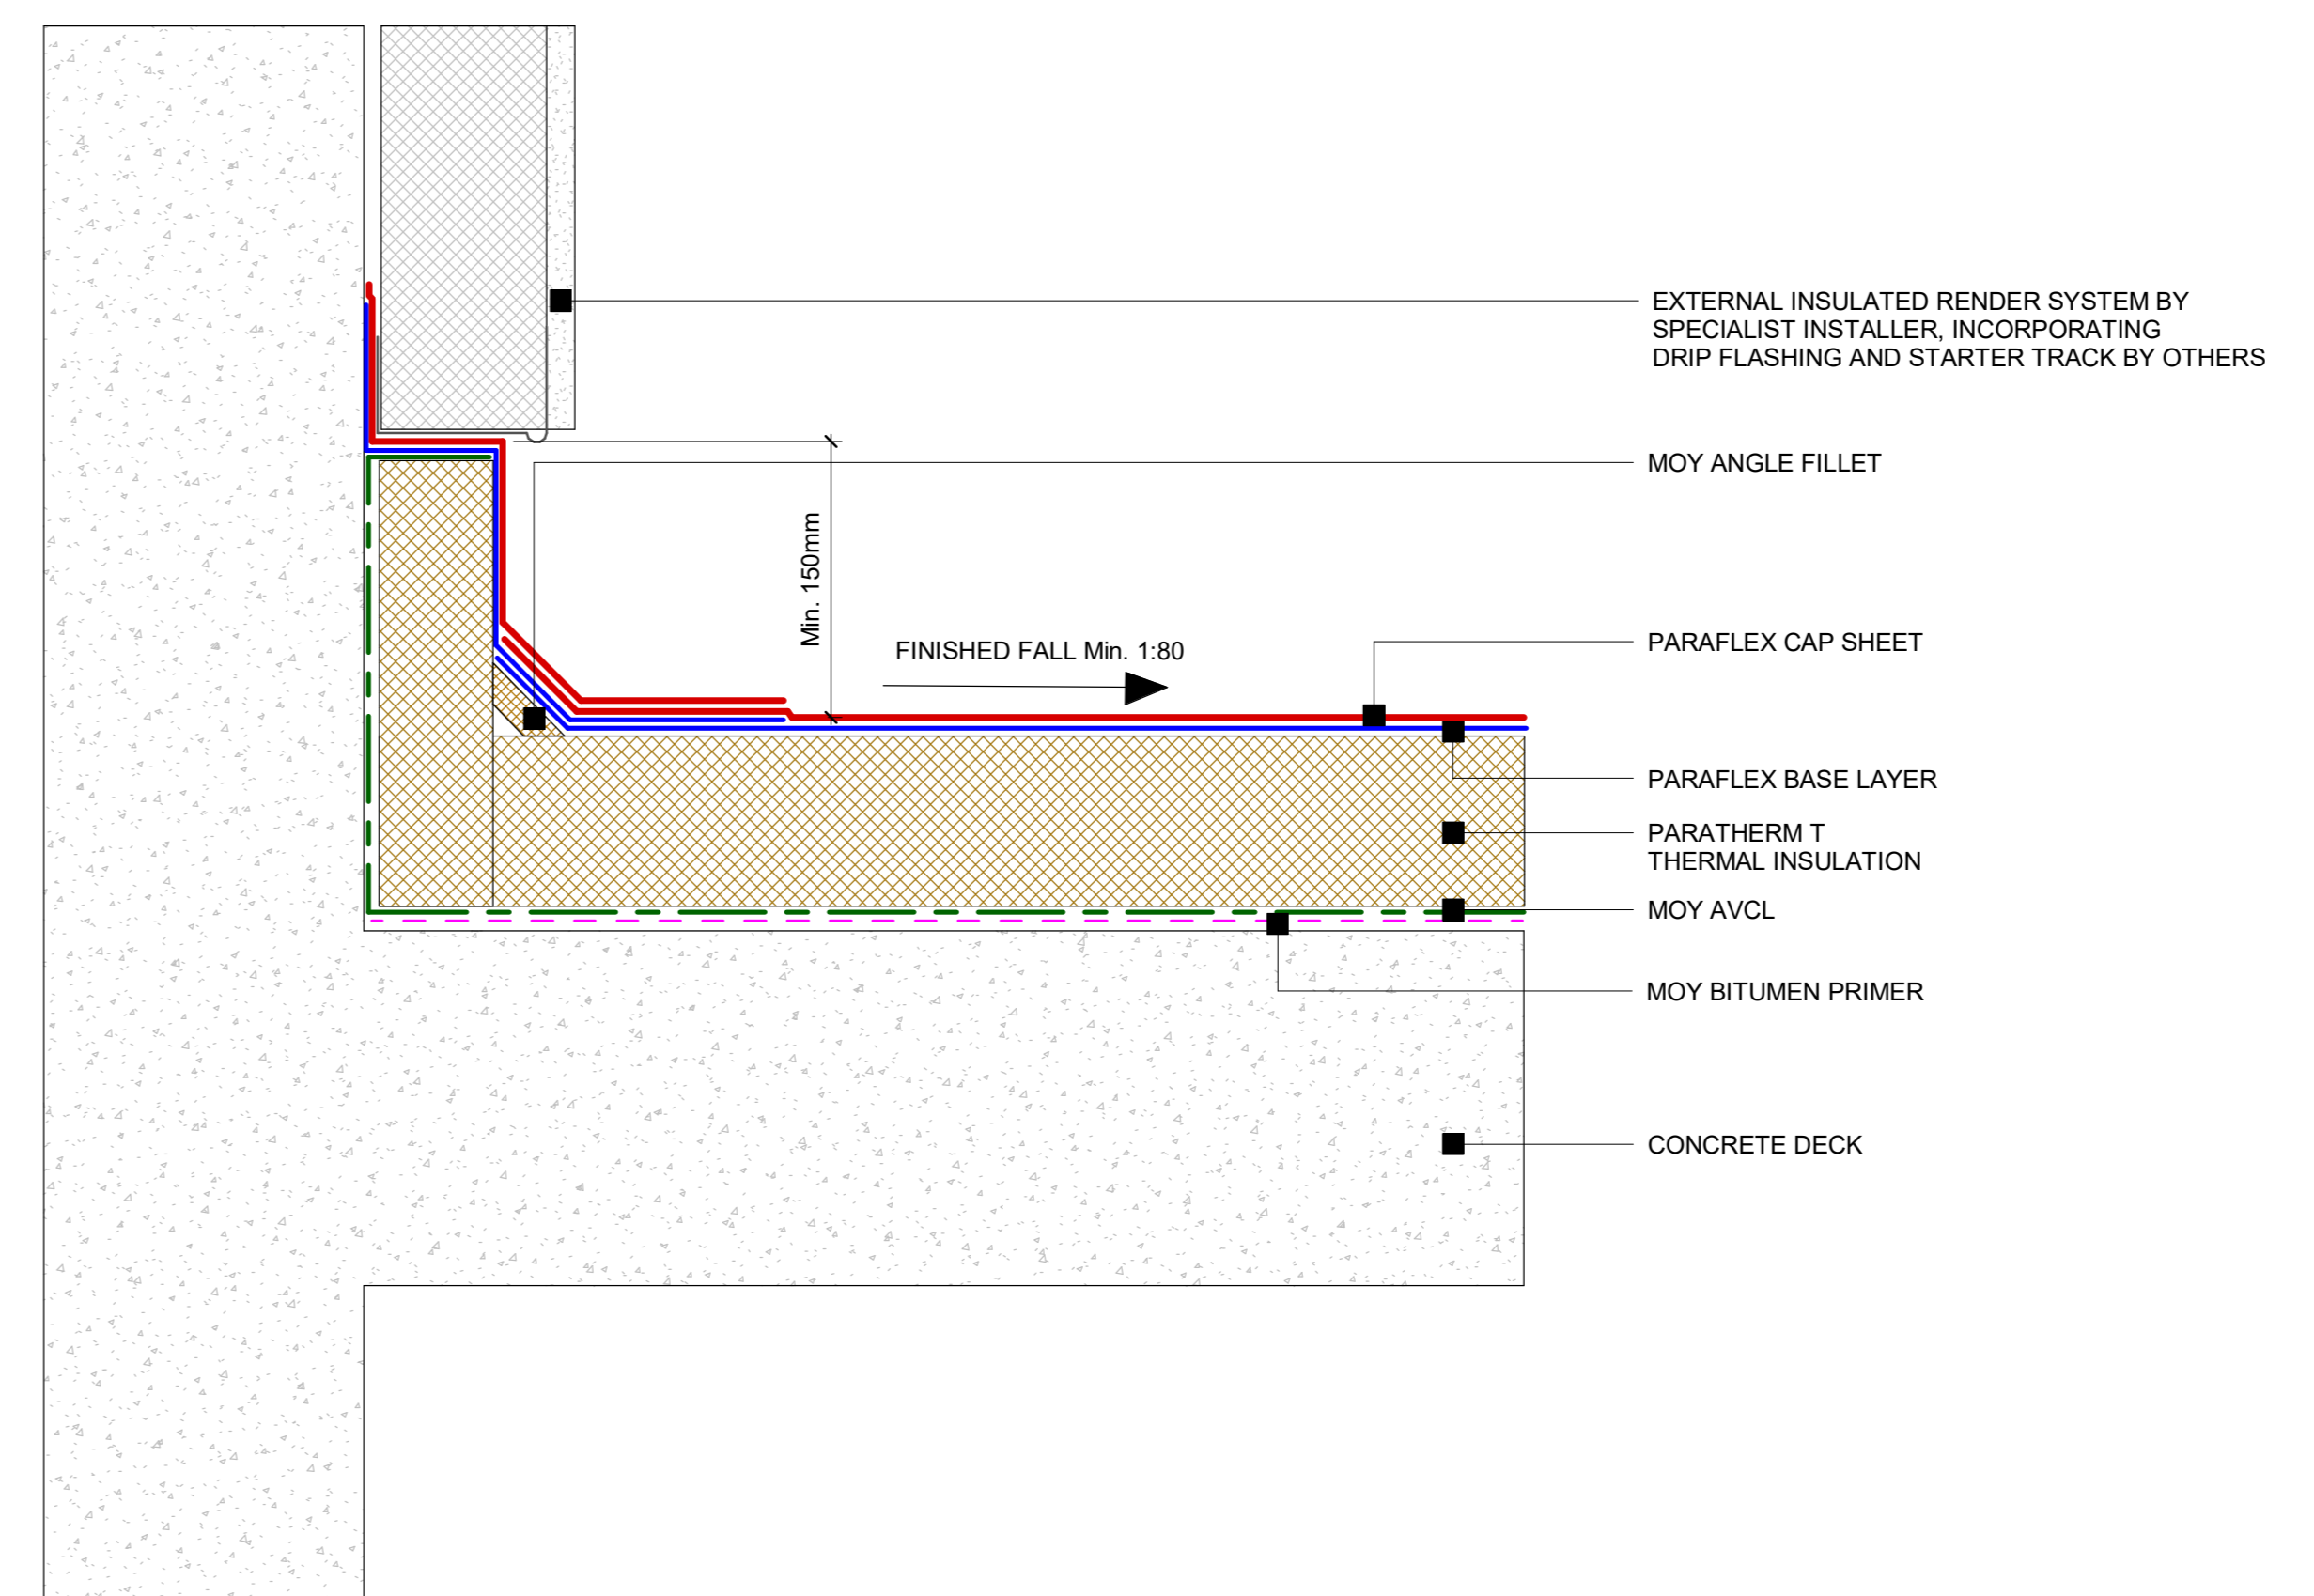

10 Paraflex Concrete Deck - Upstand to External Insulated Render
1 : 5

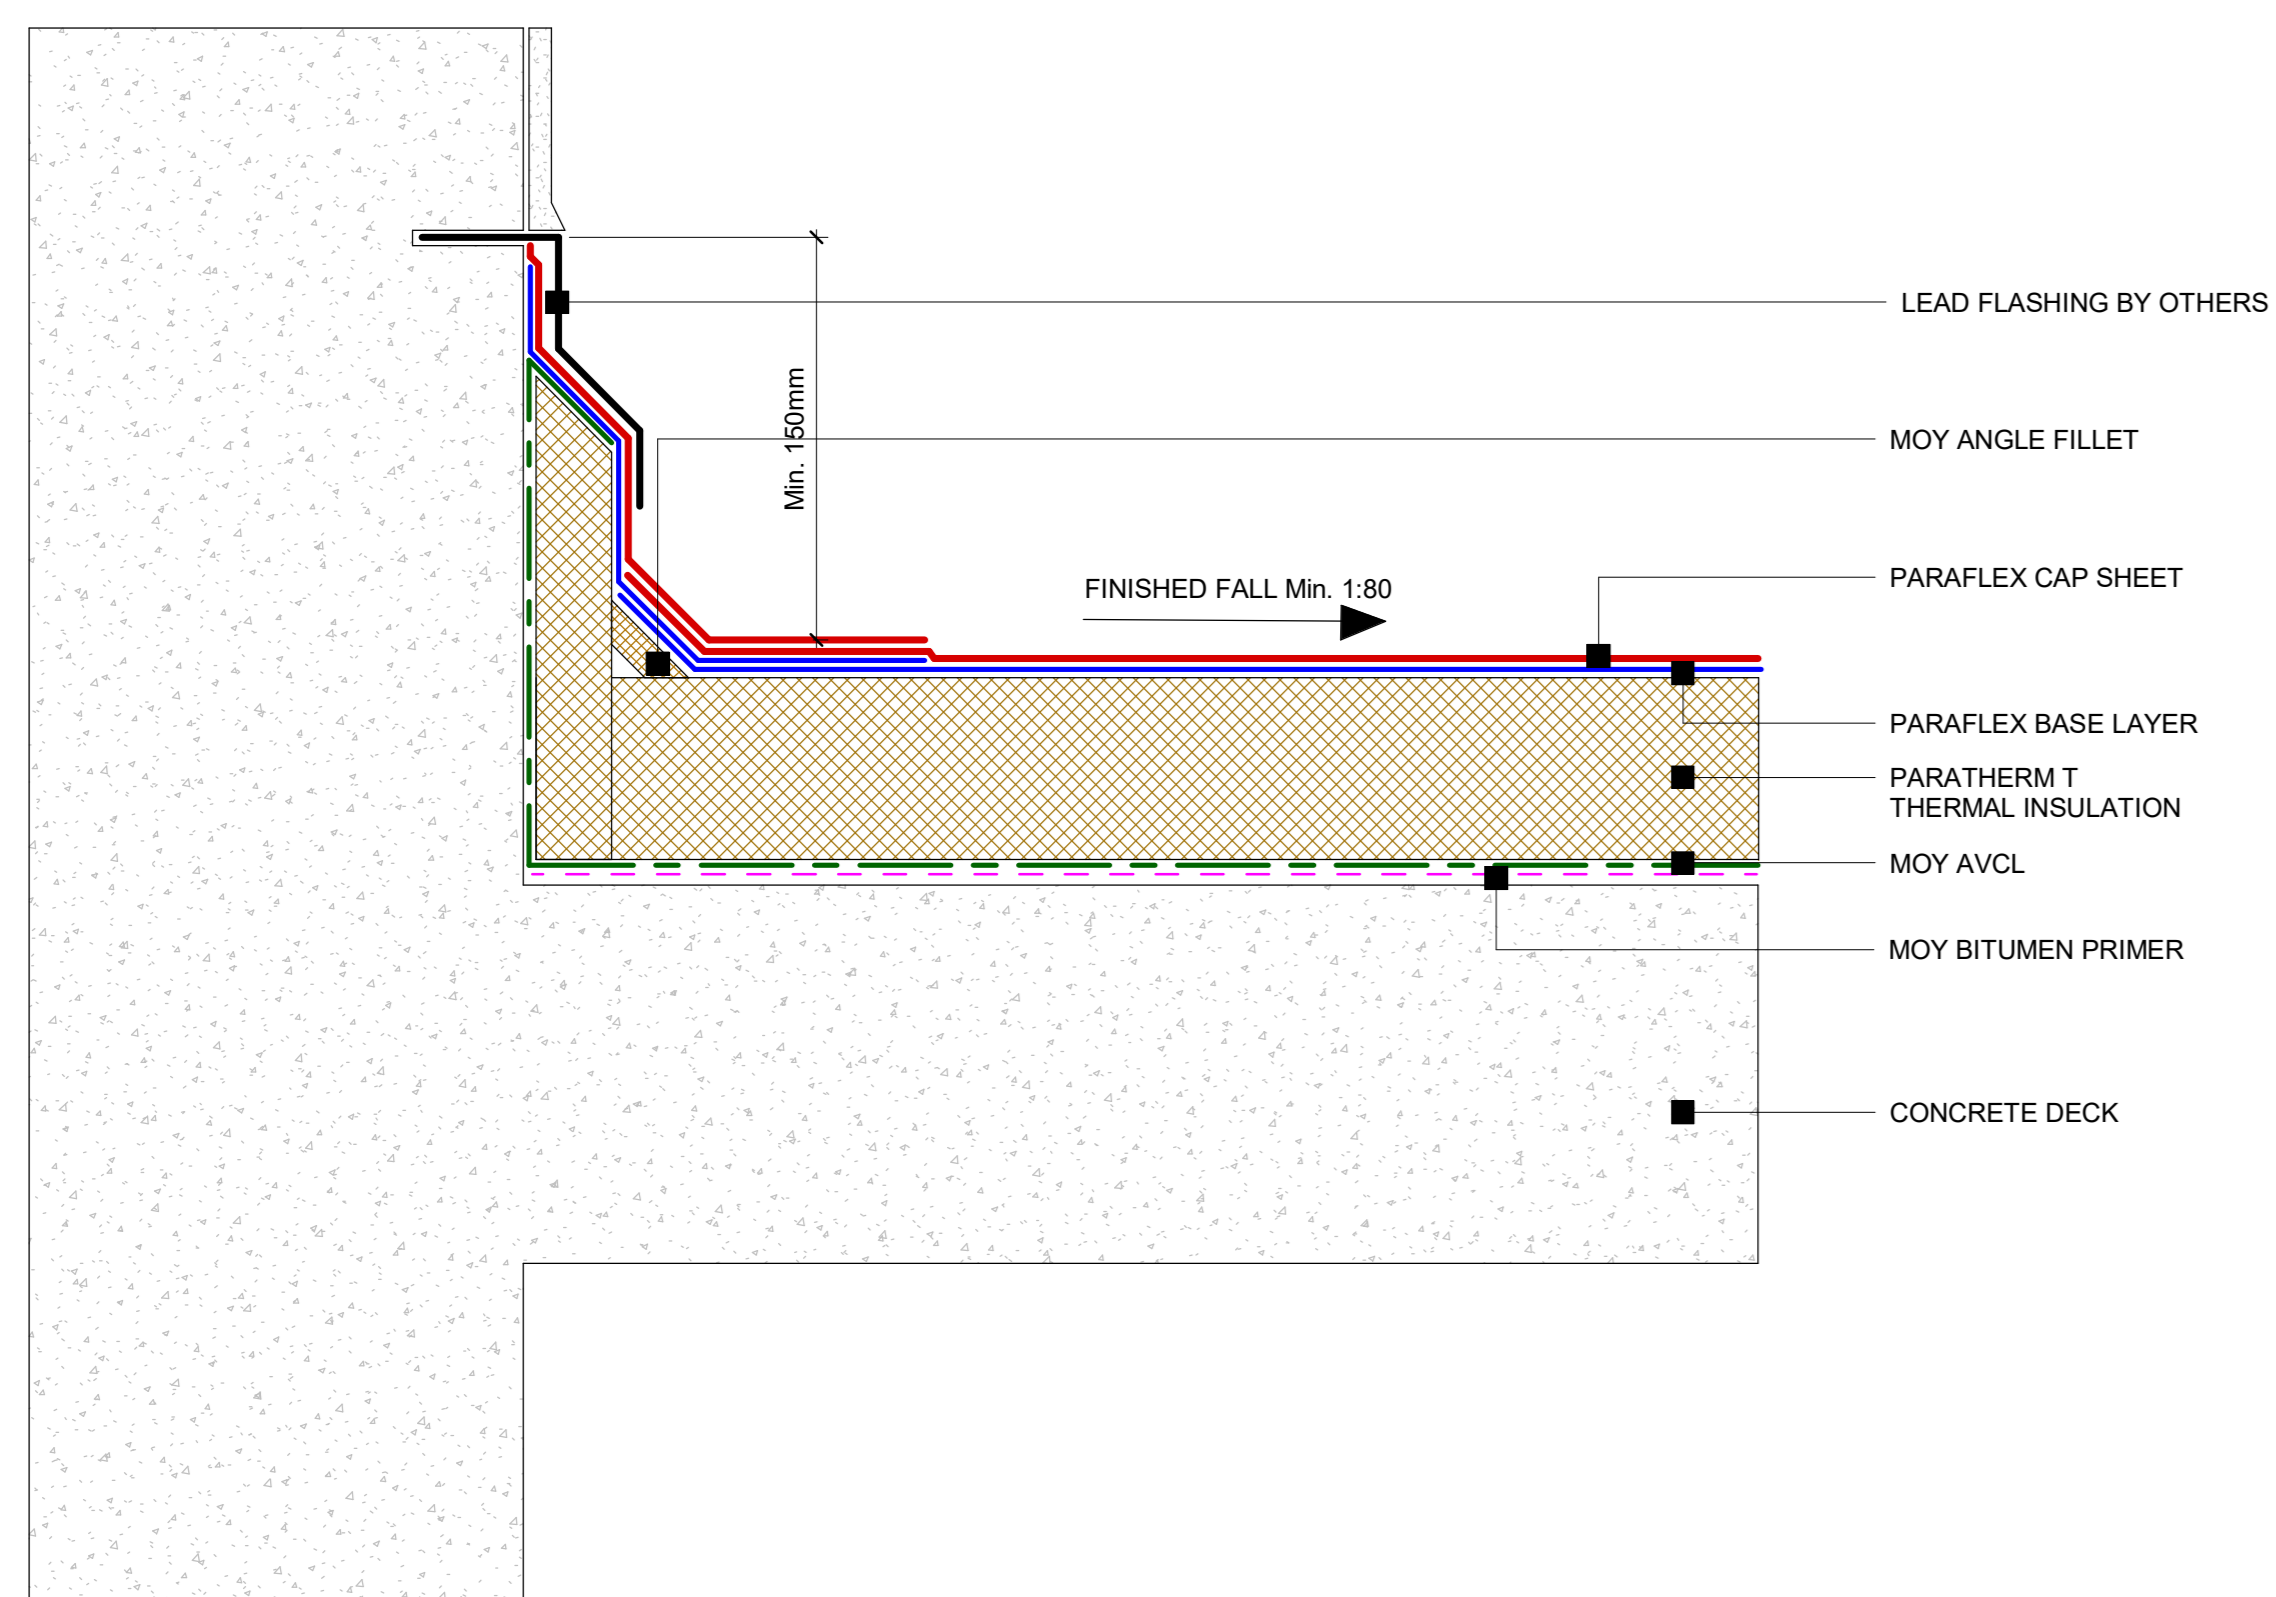

8 Paraflex Concrete Deck - Masonry Upstand Detail
1 : 5

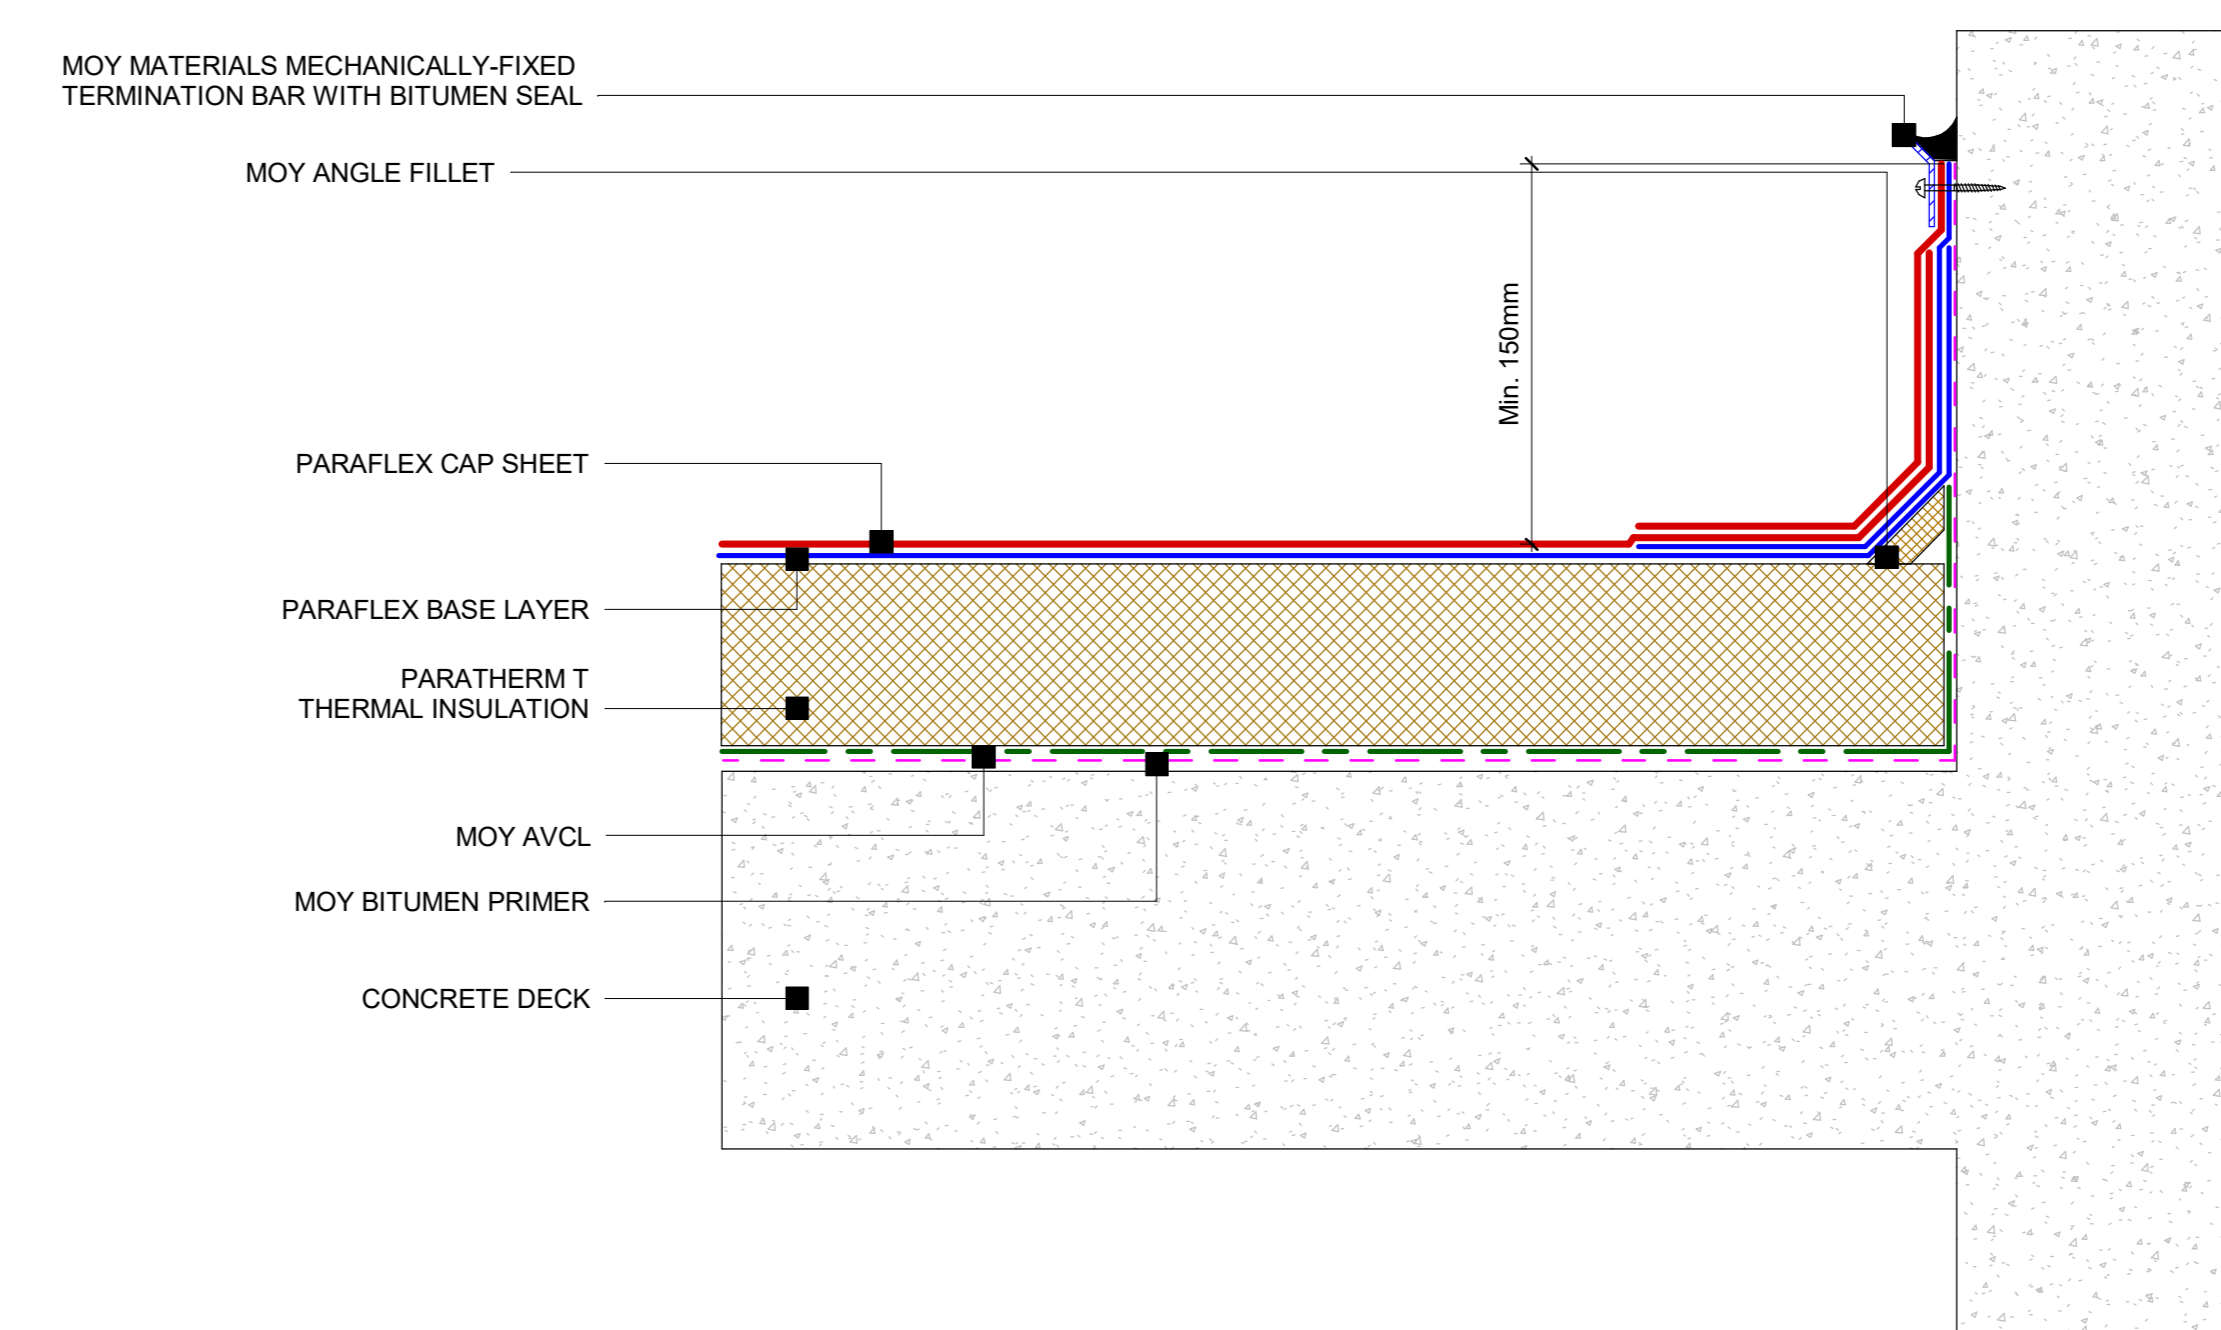

11 Paraflex Concrete Deck - Termination Bar Detail
1 : 5

Detail: Paraflex - Upstand details	
System Ref: PARAFLEX	DWG. NO: PX - CD - PIR - 02
Scale: 1 : 5	Date: 30/01/2023