



7 Paraflex Steel Deck - Parapet outlet detail
1 : 5

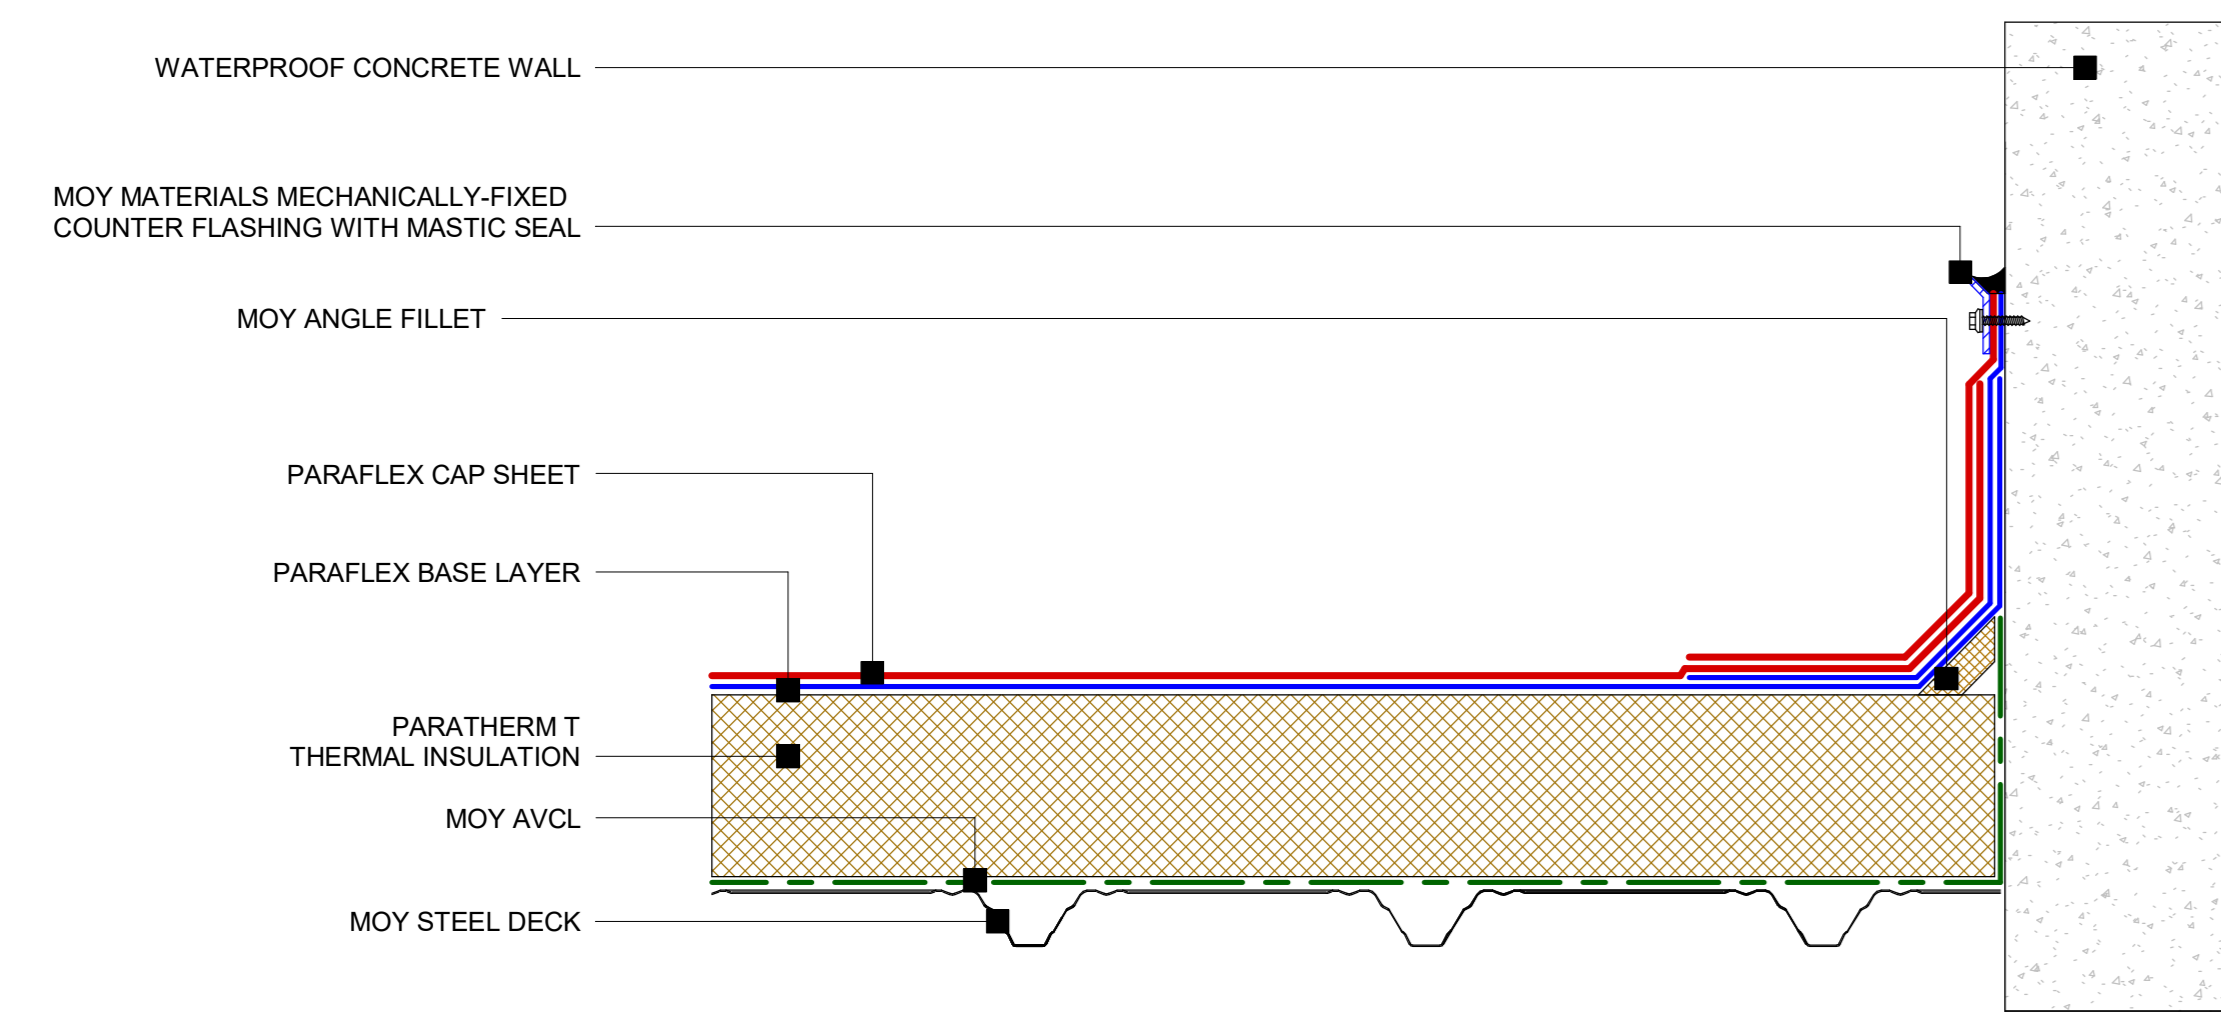

8 Paraflex Steel Deck - Termination Bar Detail
1 : 5

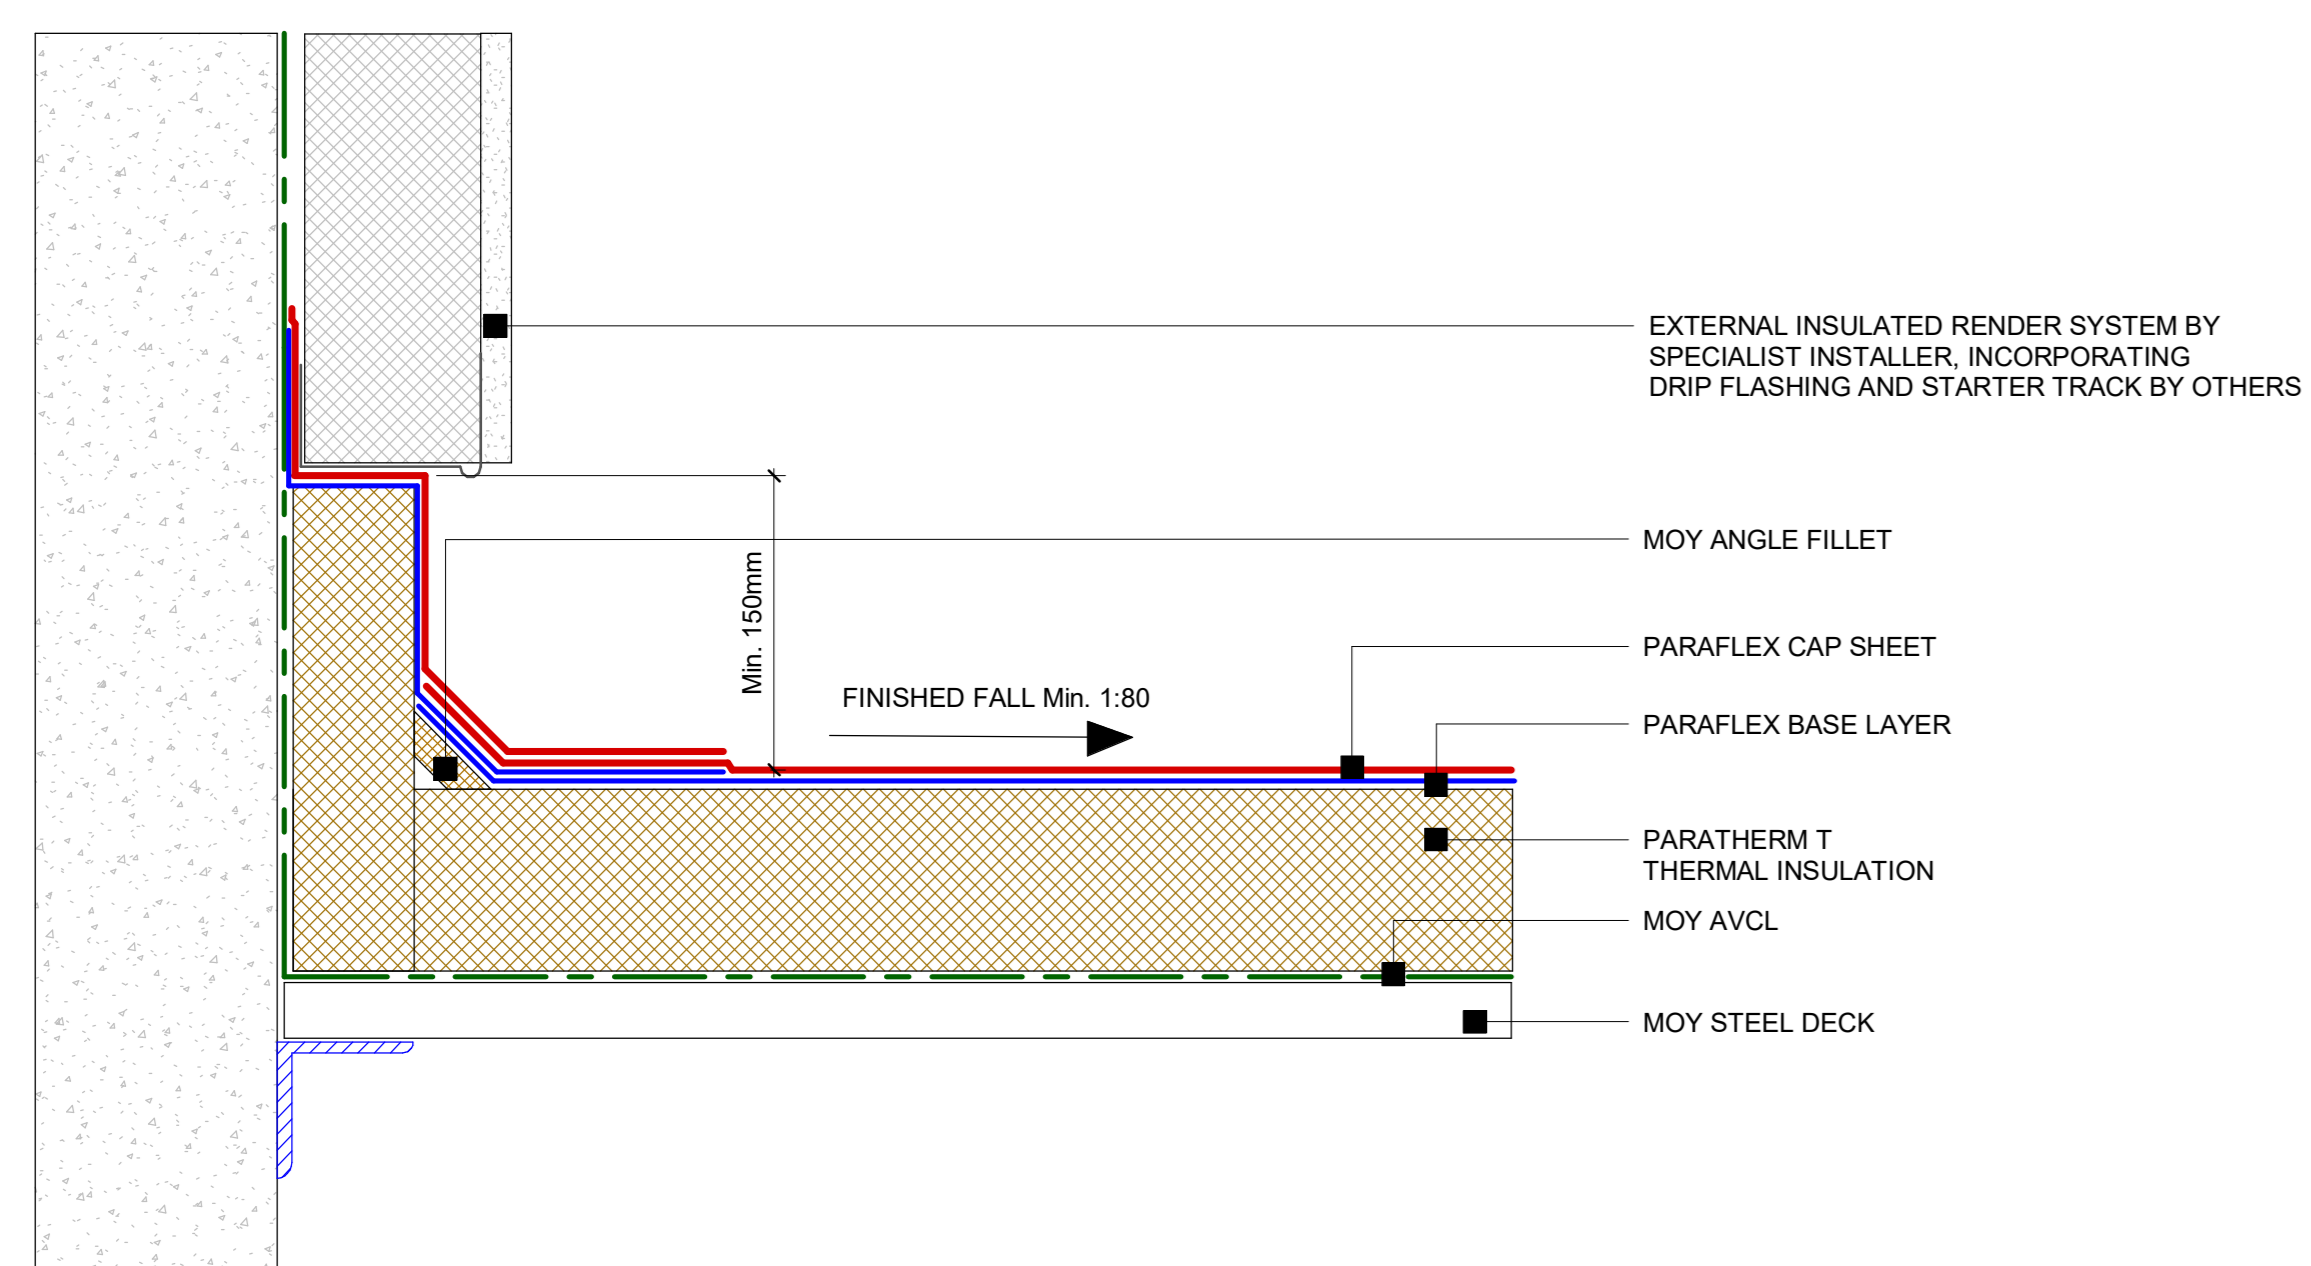

9 Paraflex Steel Deck - Upstand to external insulated render detail
1 : 5

Detail: Paraflex - Upstand details	
System Ref: PARAFLEX	DWG. NO: PX - SD - PIR - 02
Scale: 1 : 5	Date: 21/06/2023

MOY
DUBLIN - LONDON - GLASGOW - FRANKFURT
WWW.MOYMATERIALS.COM
INFO@MOYMATERIALS.COM