



10 Paraflex Steel Deck - Roof-Nek for Cable or Pipe Penetration

1:5

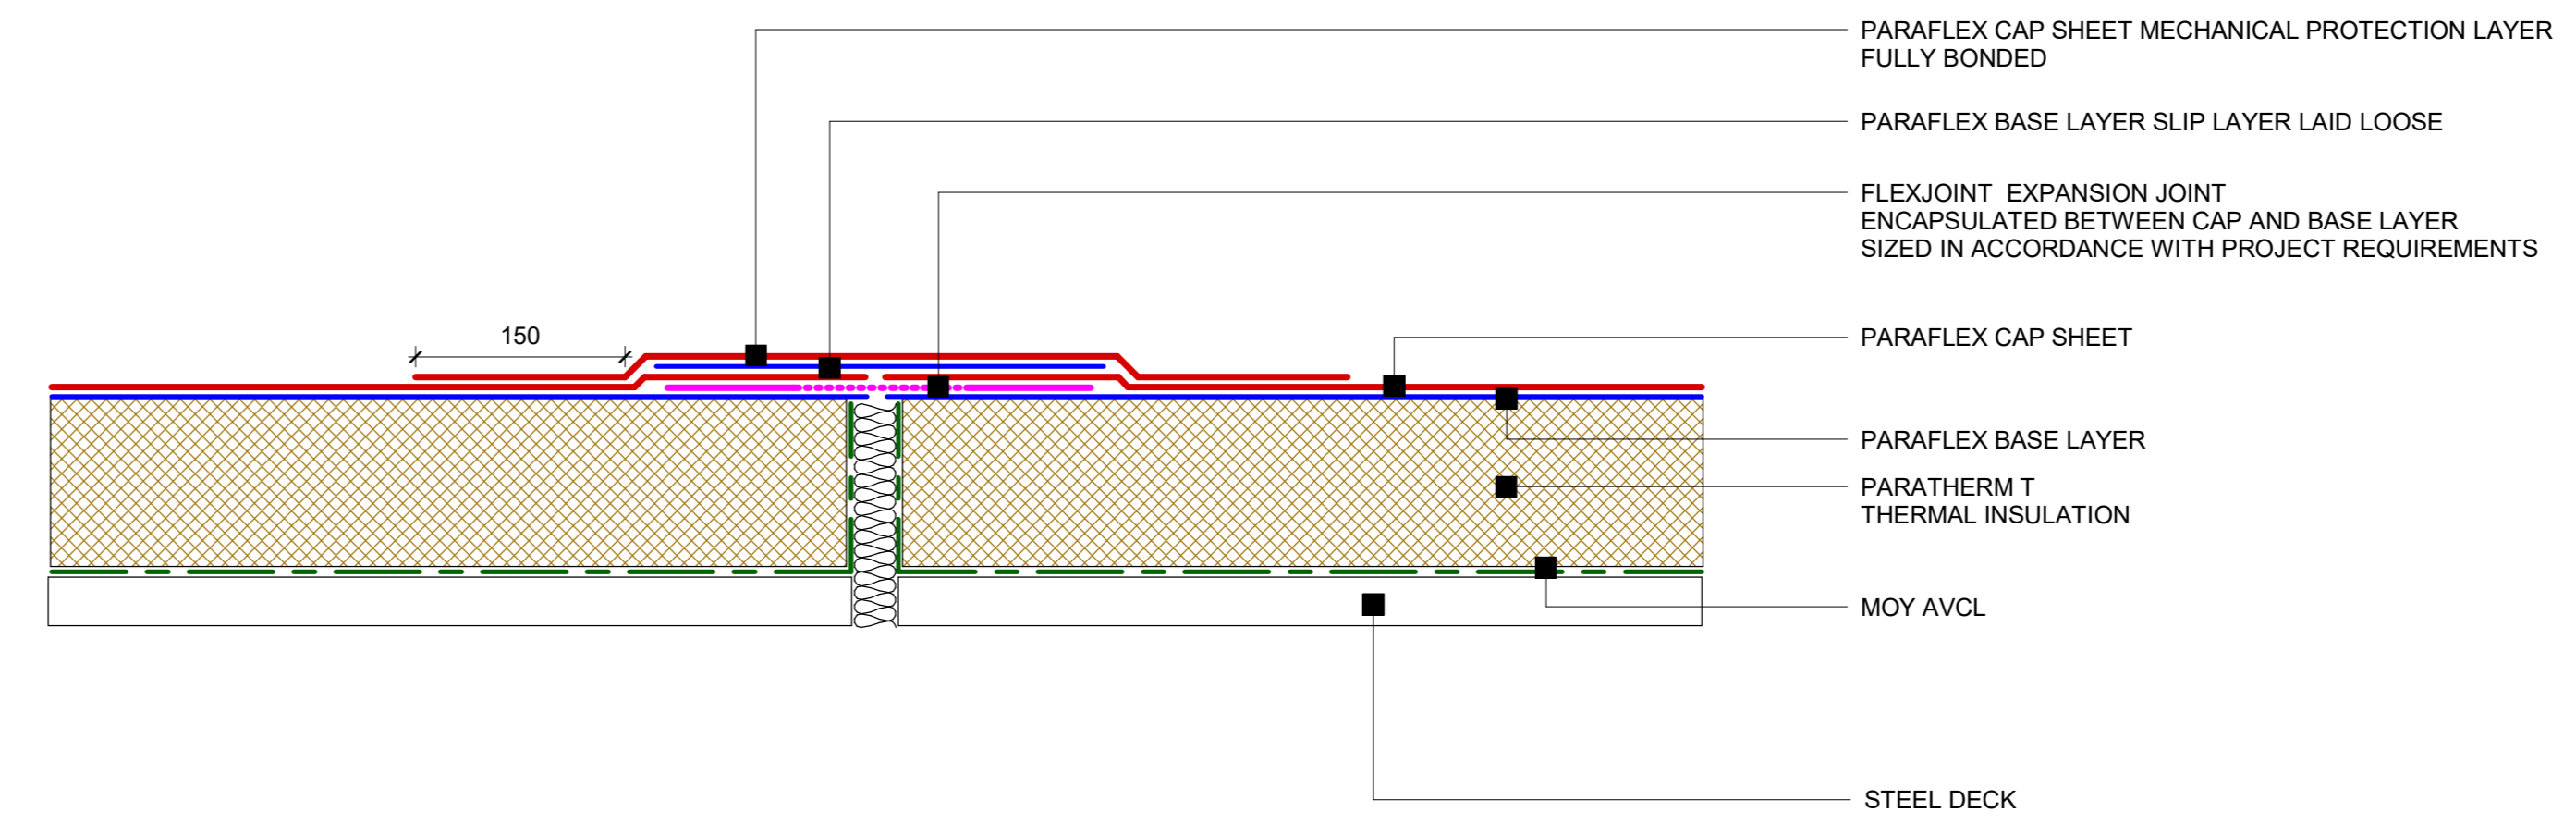


13 Paraflex Steel Deck - Expansion joint detail

1:5

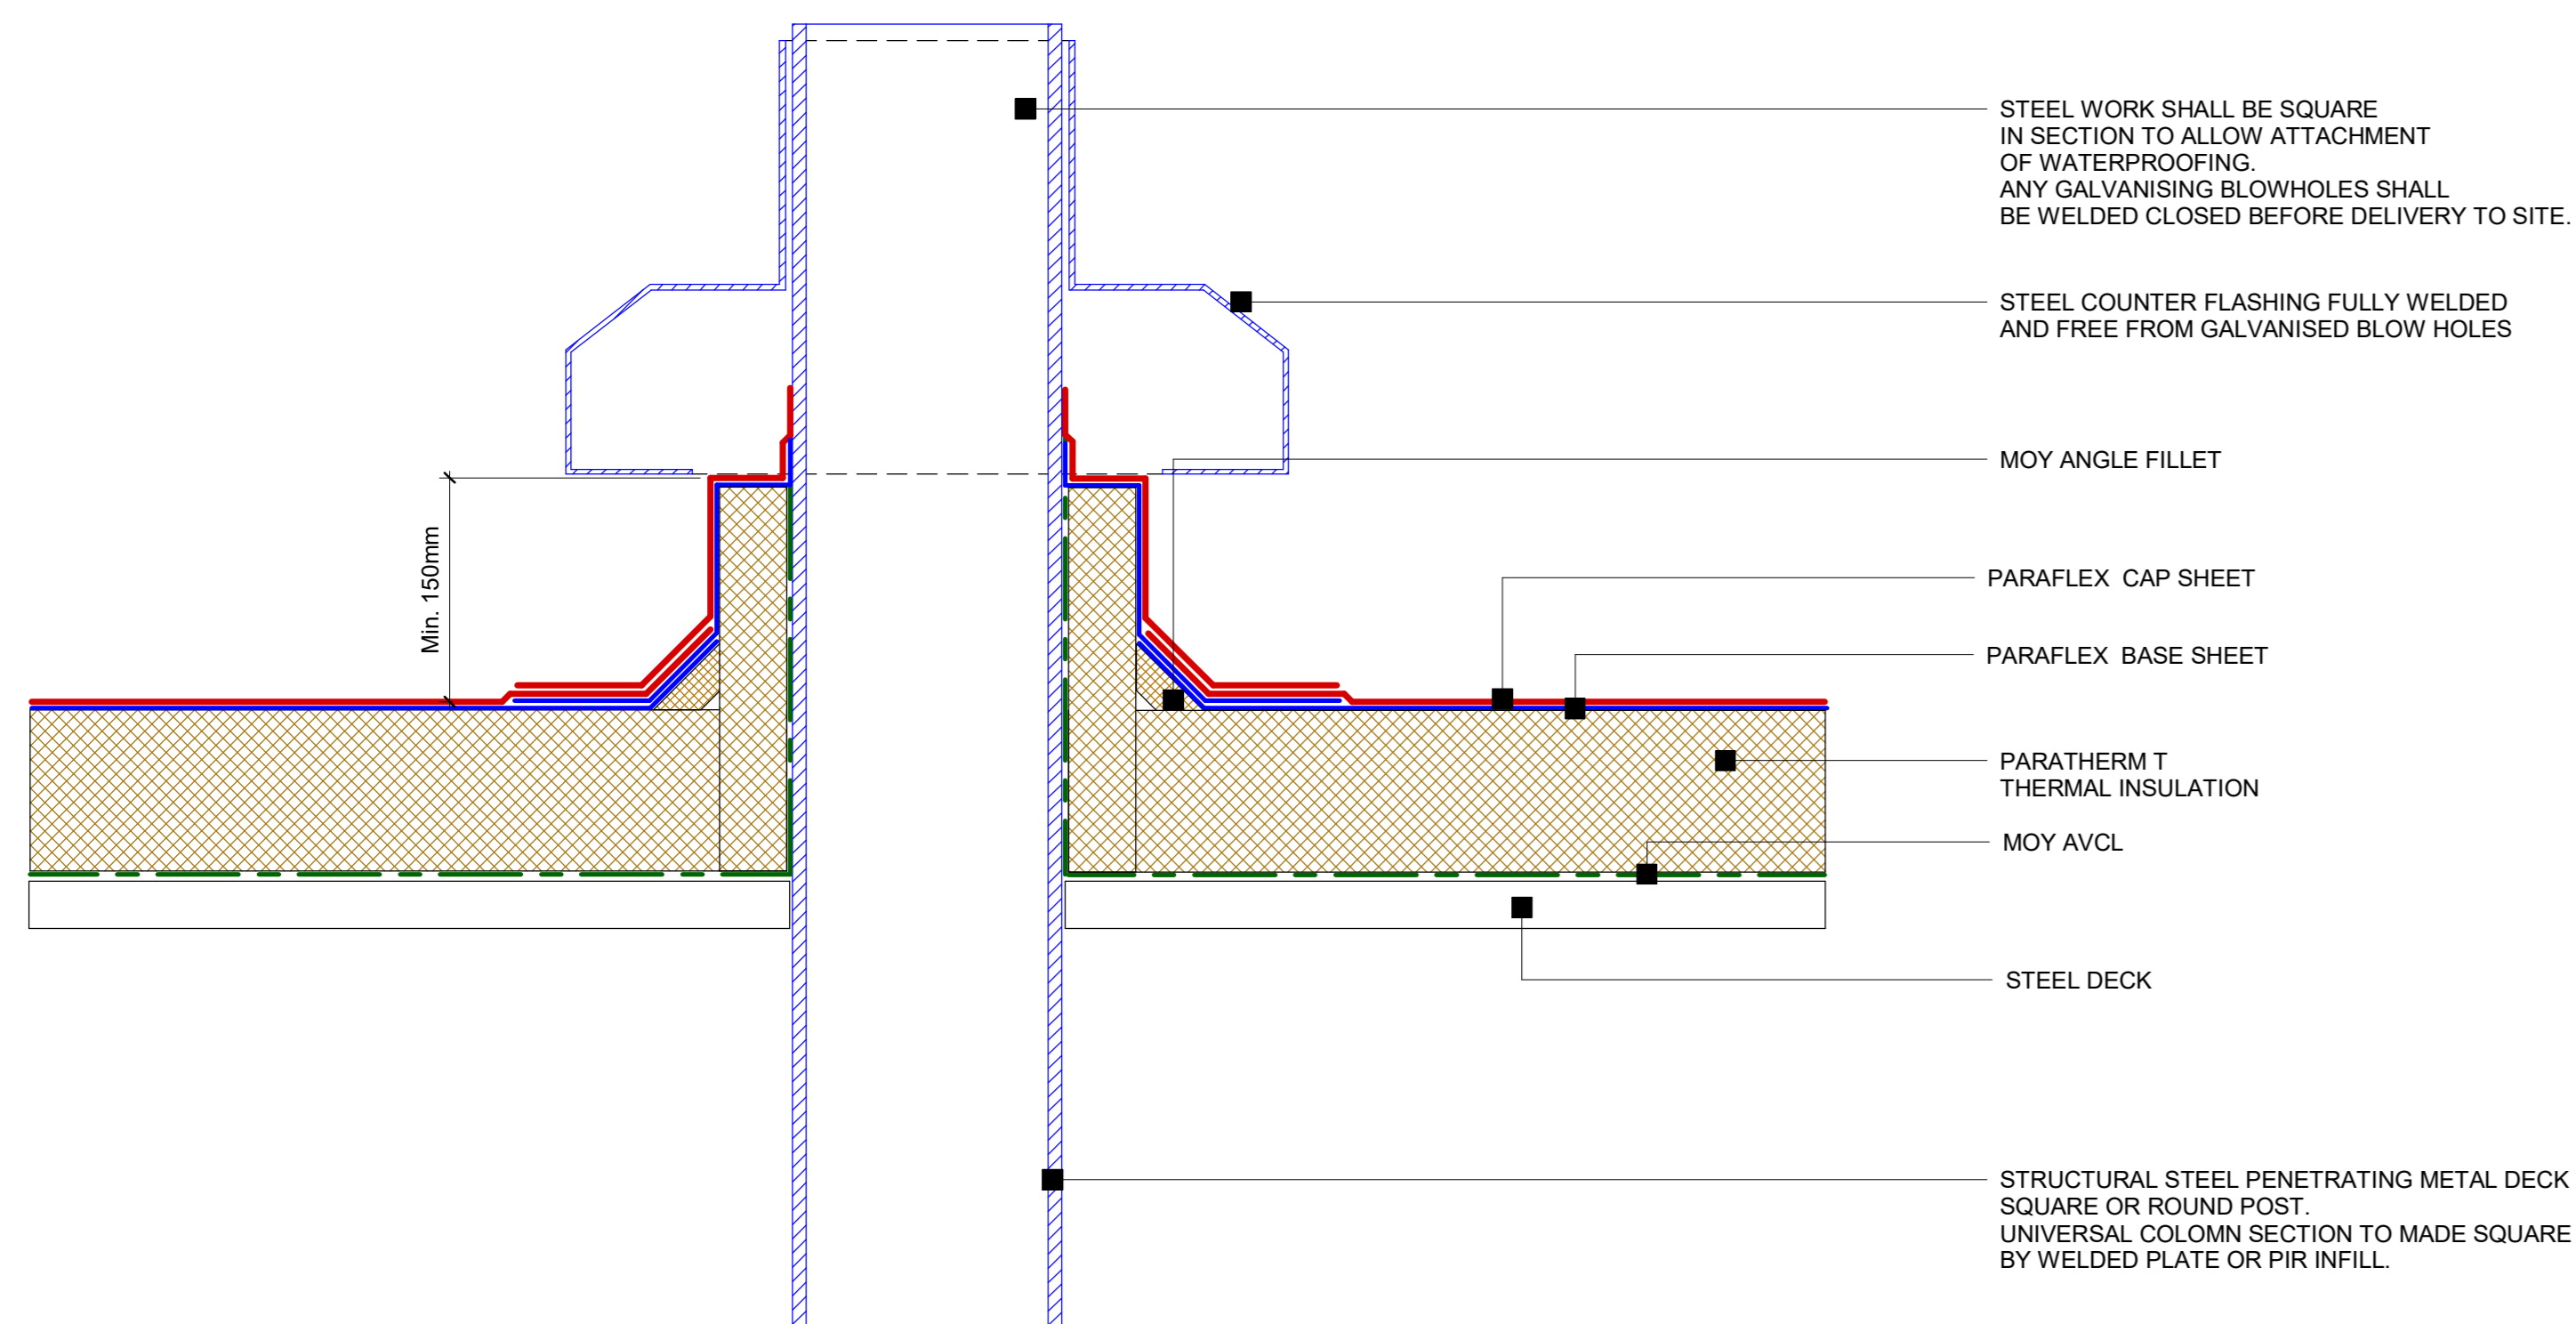


11 Paraflex Steel Deck - Steel Column Penetration Detail

1:5

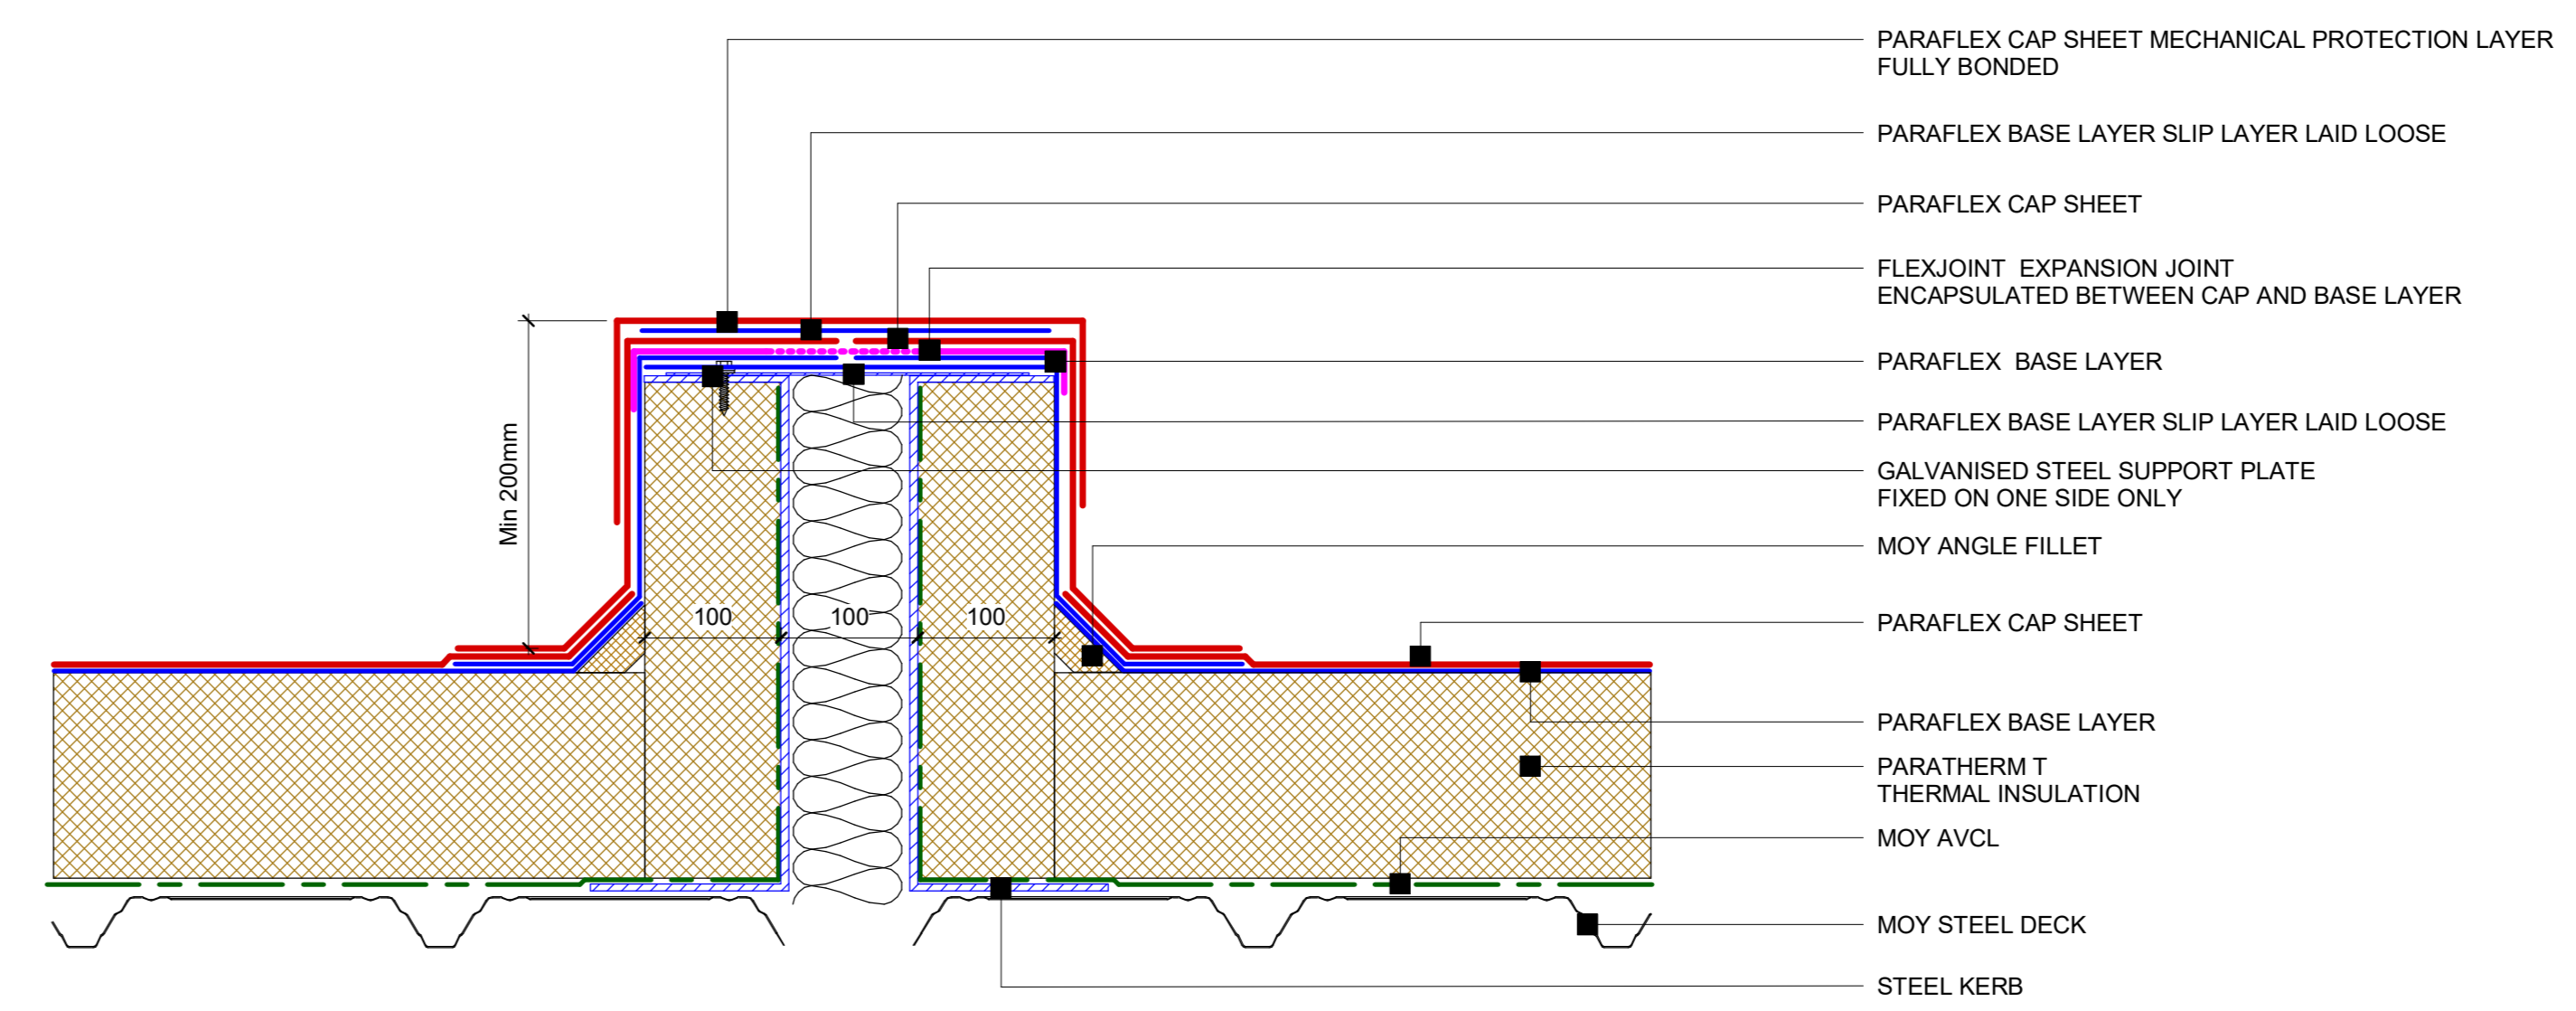


14 Paraflex Steel Deck - Raised expansion joint detail

1:5

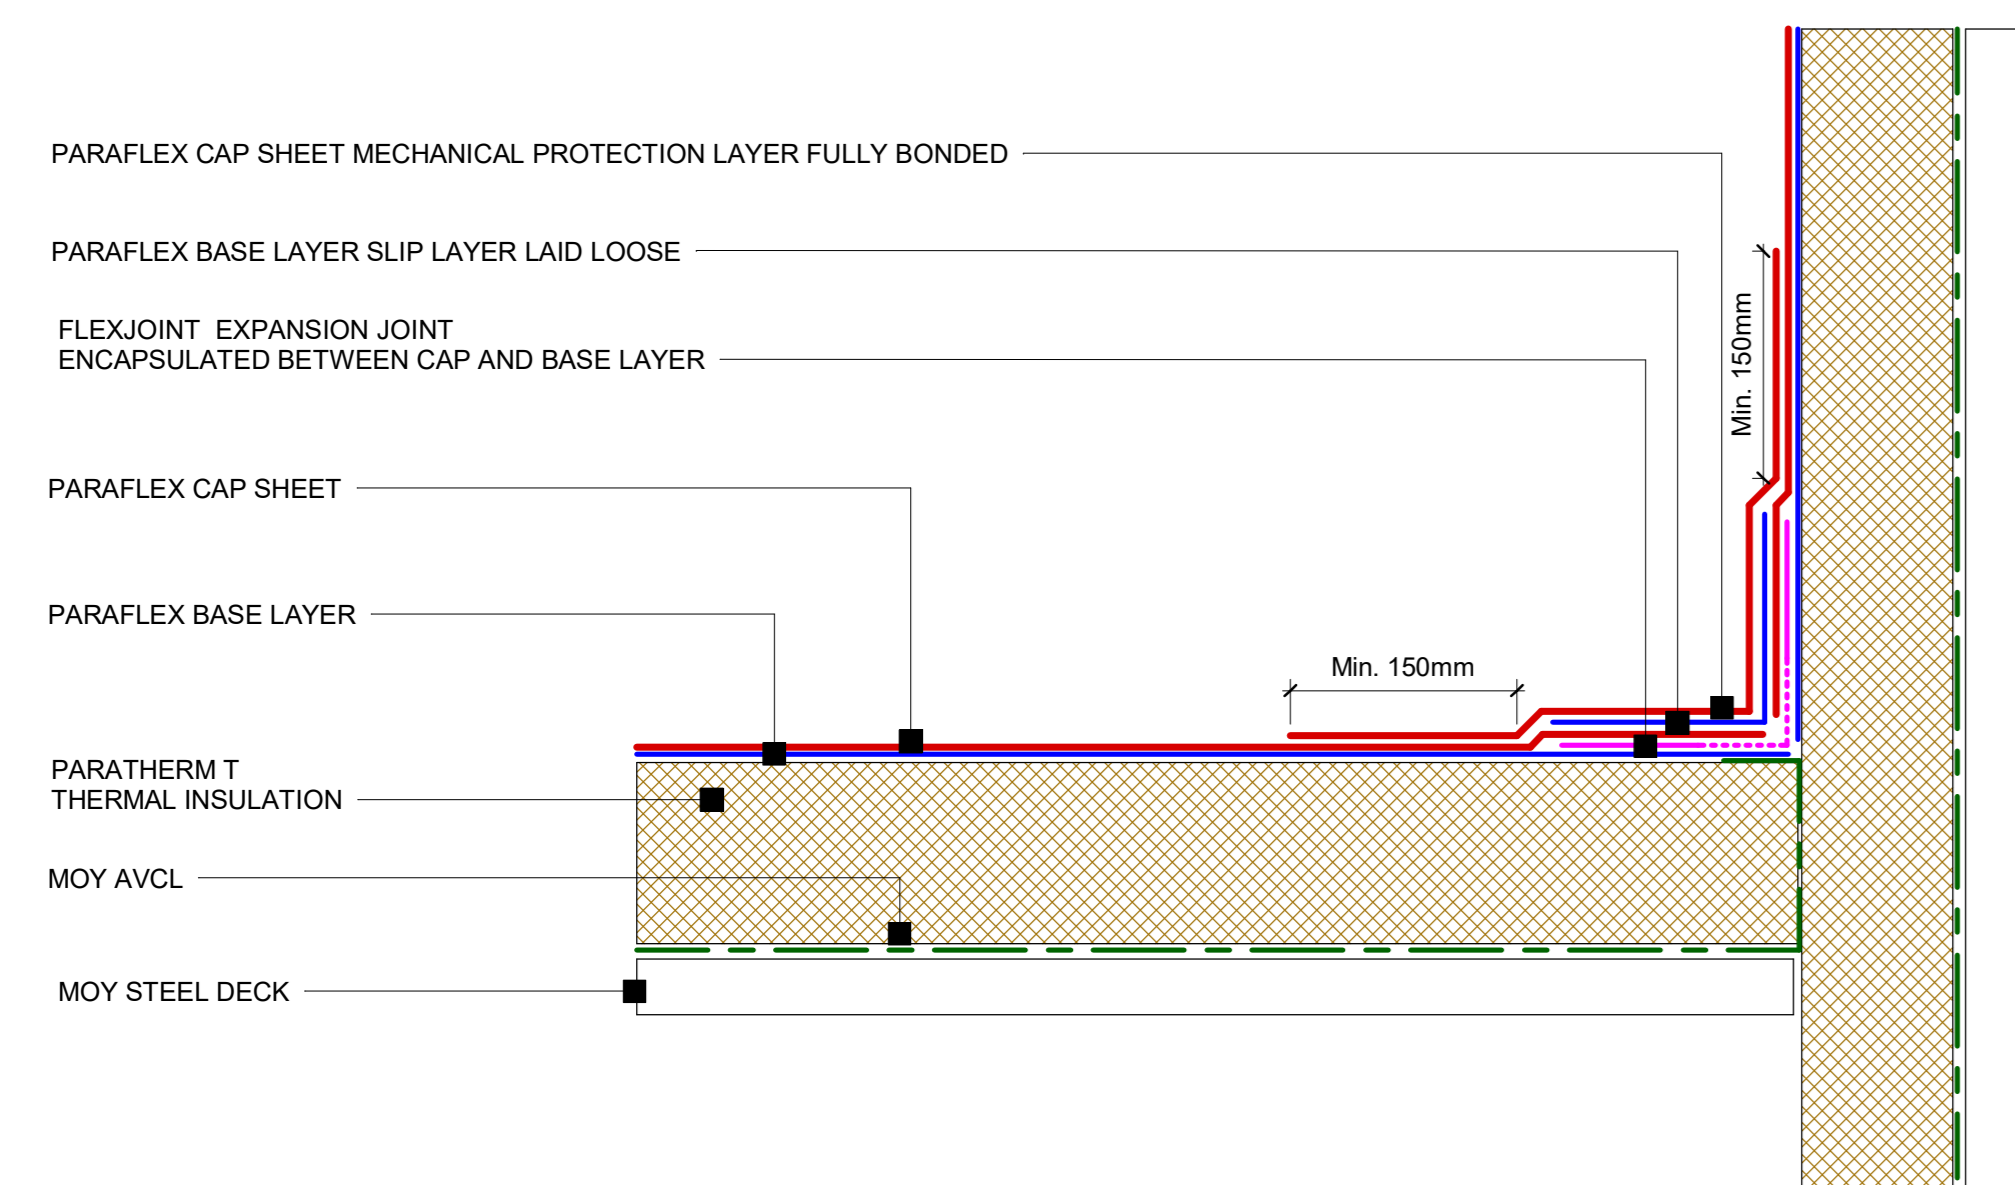

12 Paraflex Steel Deck - Upstand expansion joint detail

1:5

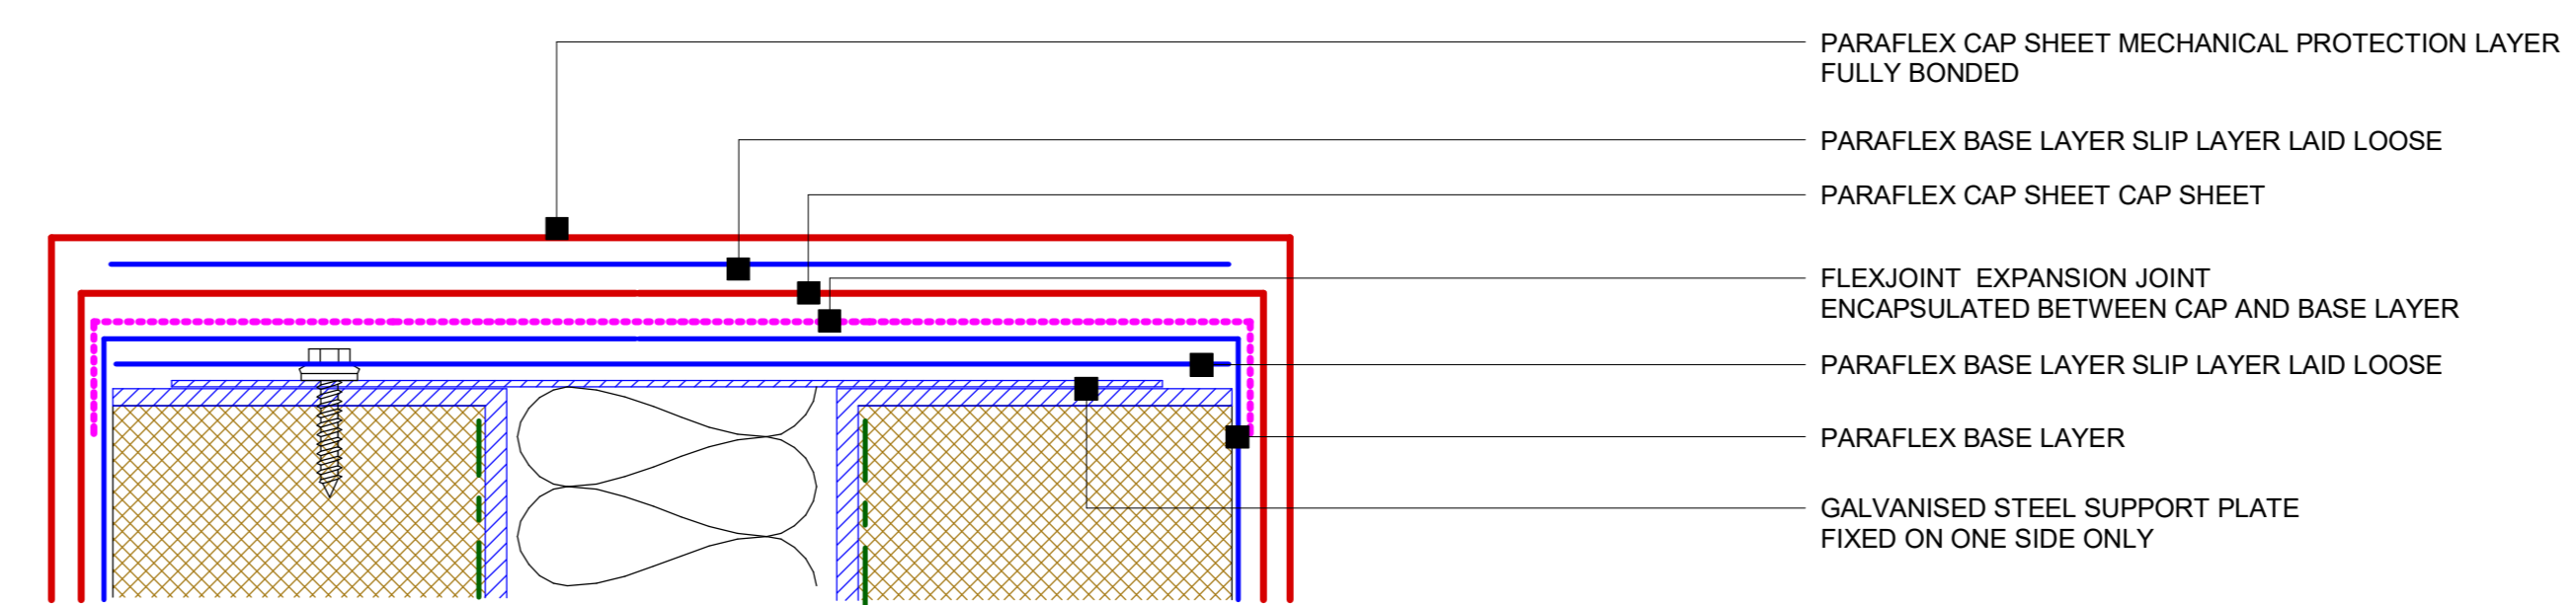

15 Paraflex Steel Deck - Raised expansion joint membrane callout detail

1:2

Detail: Paraflex - Penetration & expansion details	
System Ref: PARAFLEX	DWG. NO: PX - SD - PIR - 03
Scale: As indicated	Date: 21/06/2023

