




16 Paraflex Steel Deck - Fall Arrest Detail
1 : 5

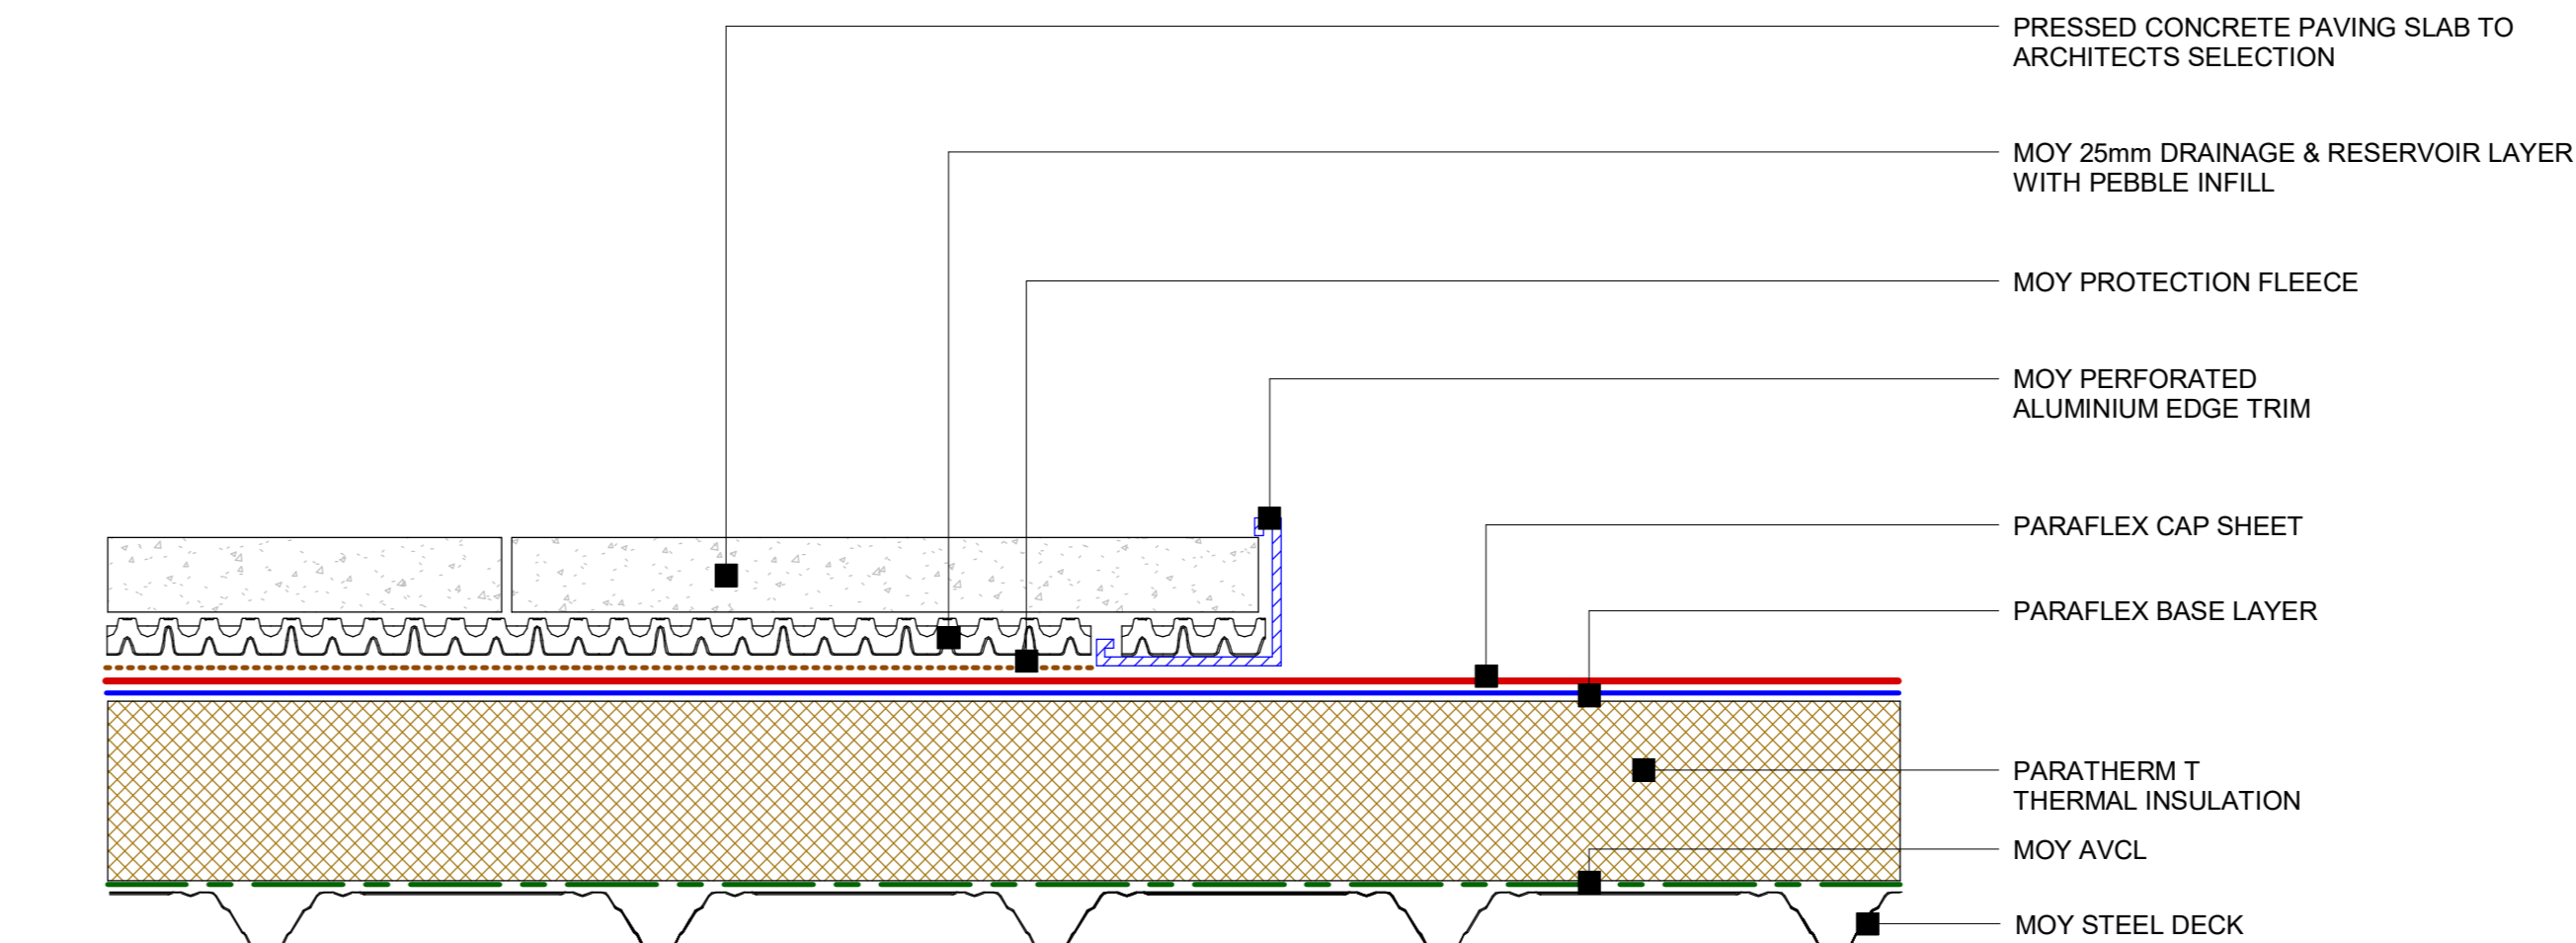


20 Paraflex Steel Deck - Paving Slab Detail to pathway or M&E Equipment areas
1 : 5

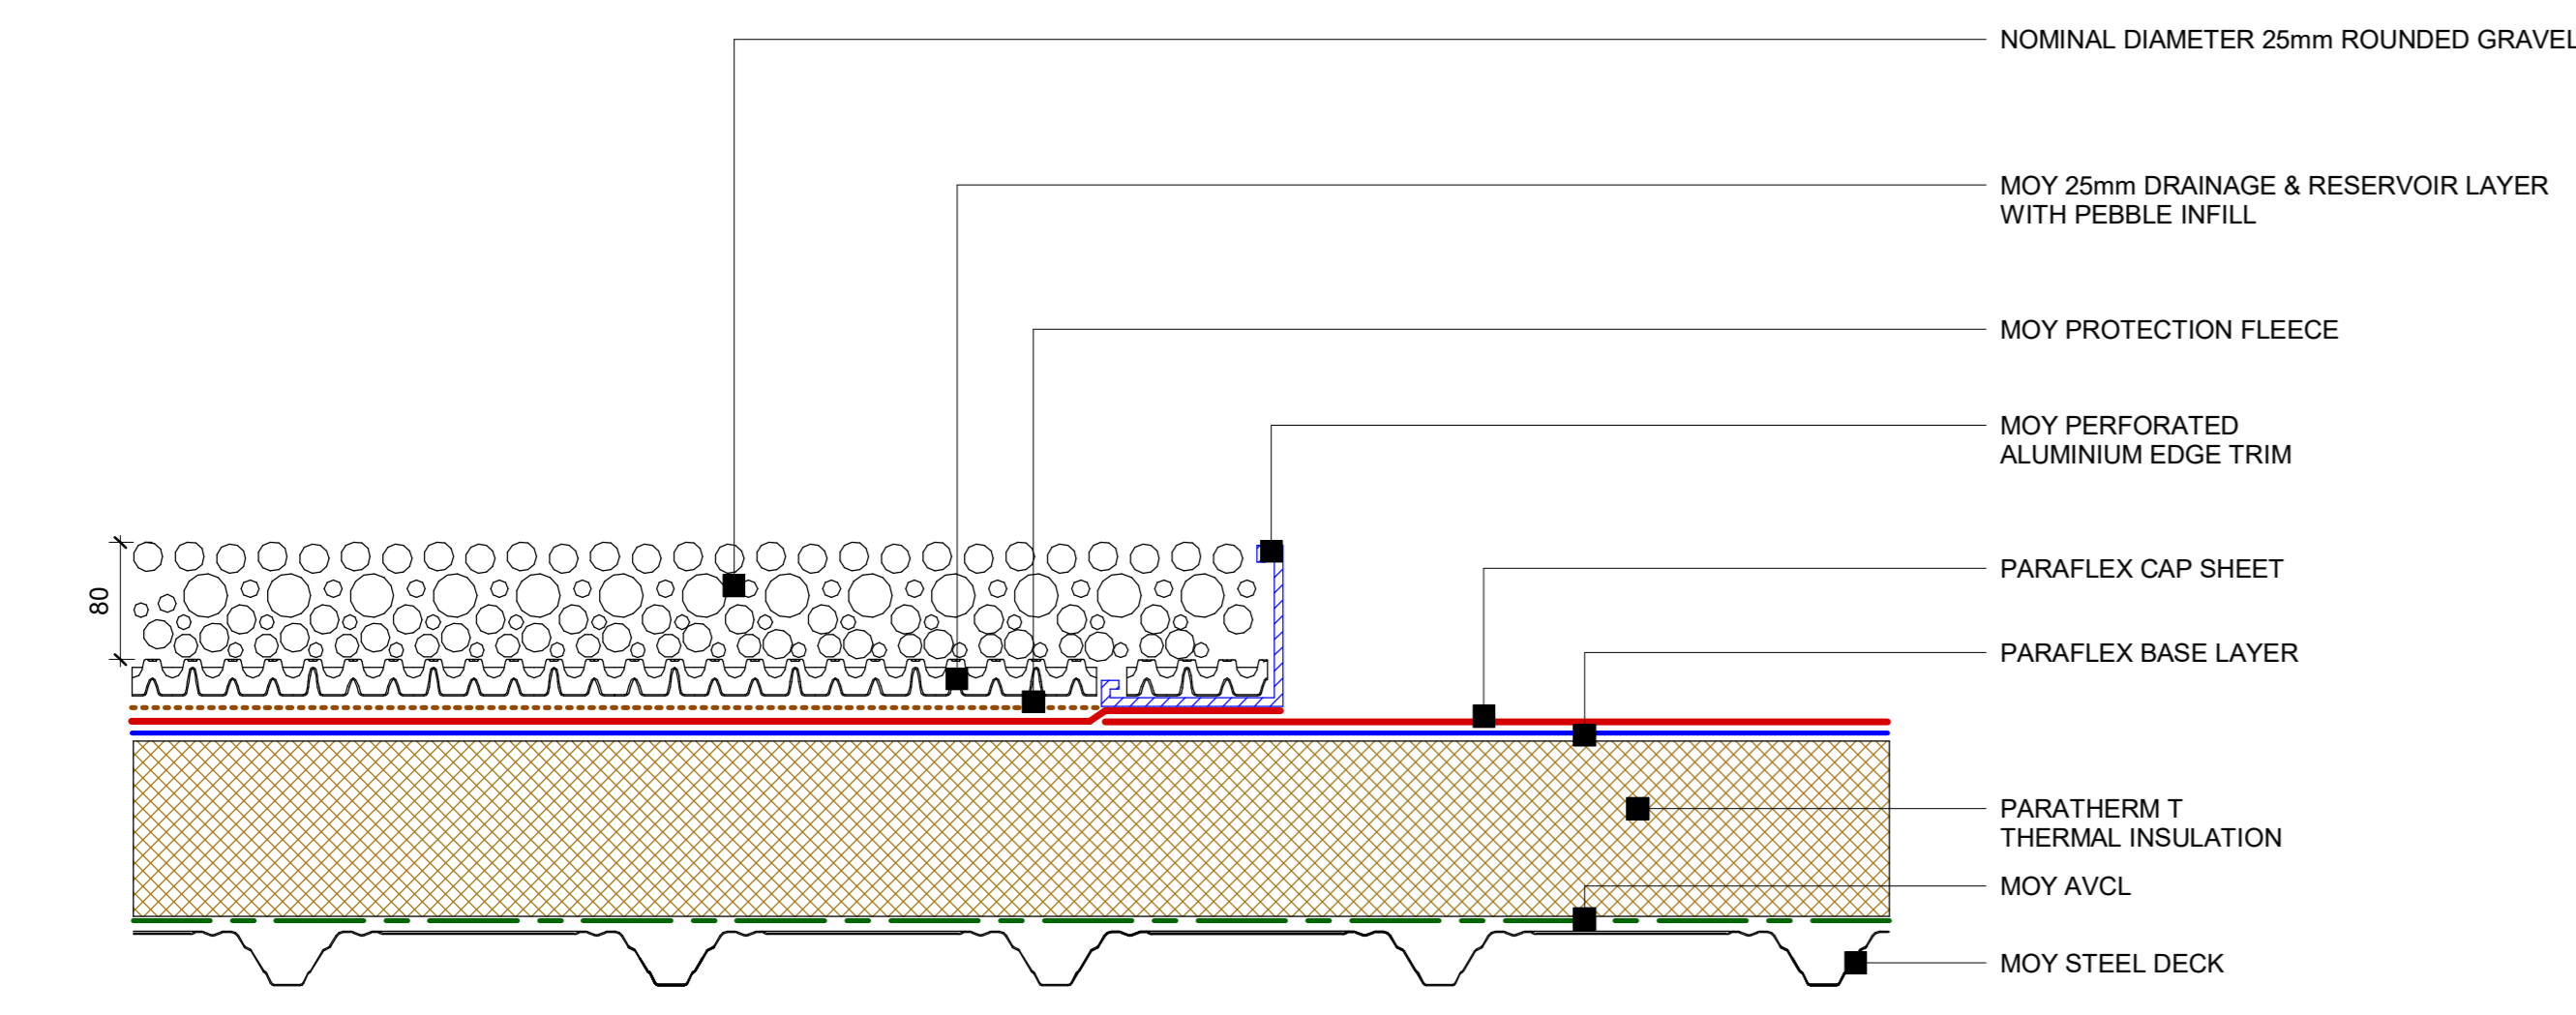

17 Paraflex Steel Deck - Gravel Path Detail
1 : 5

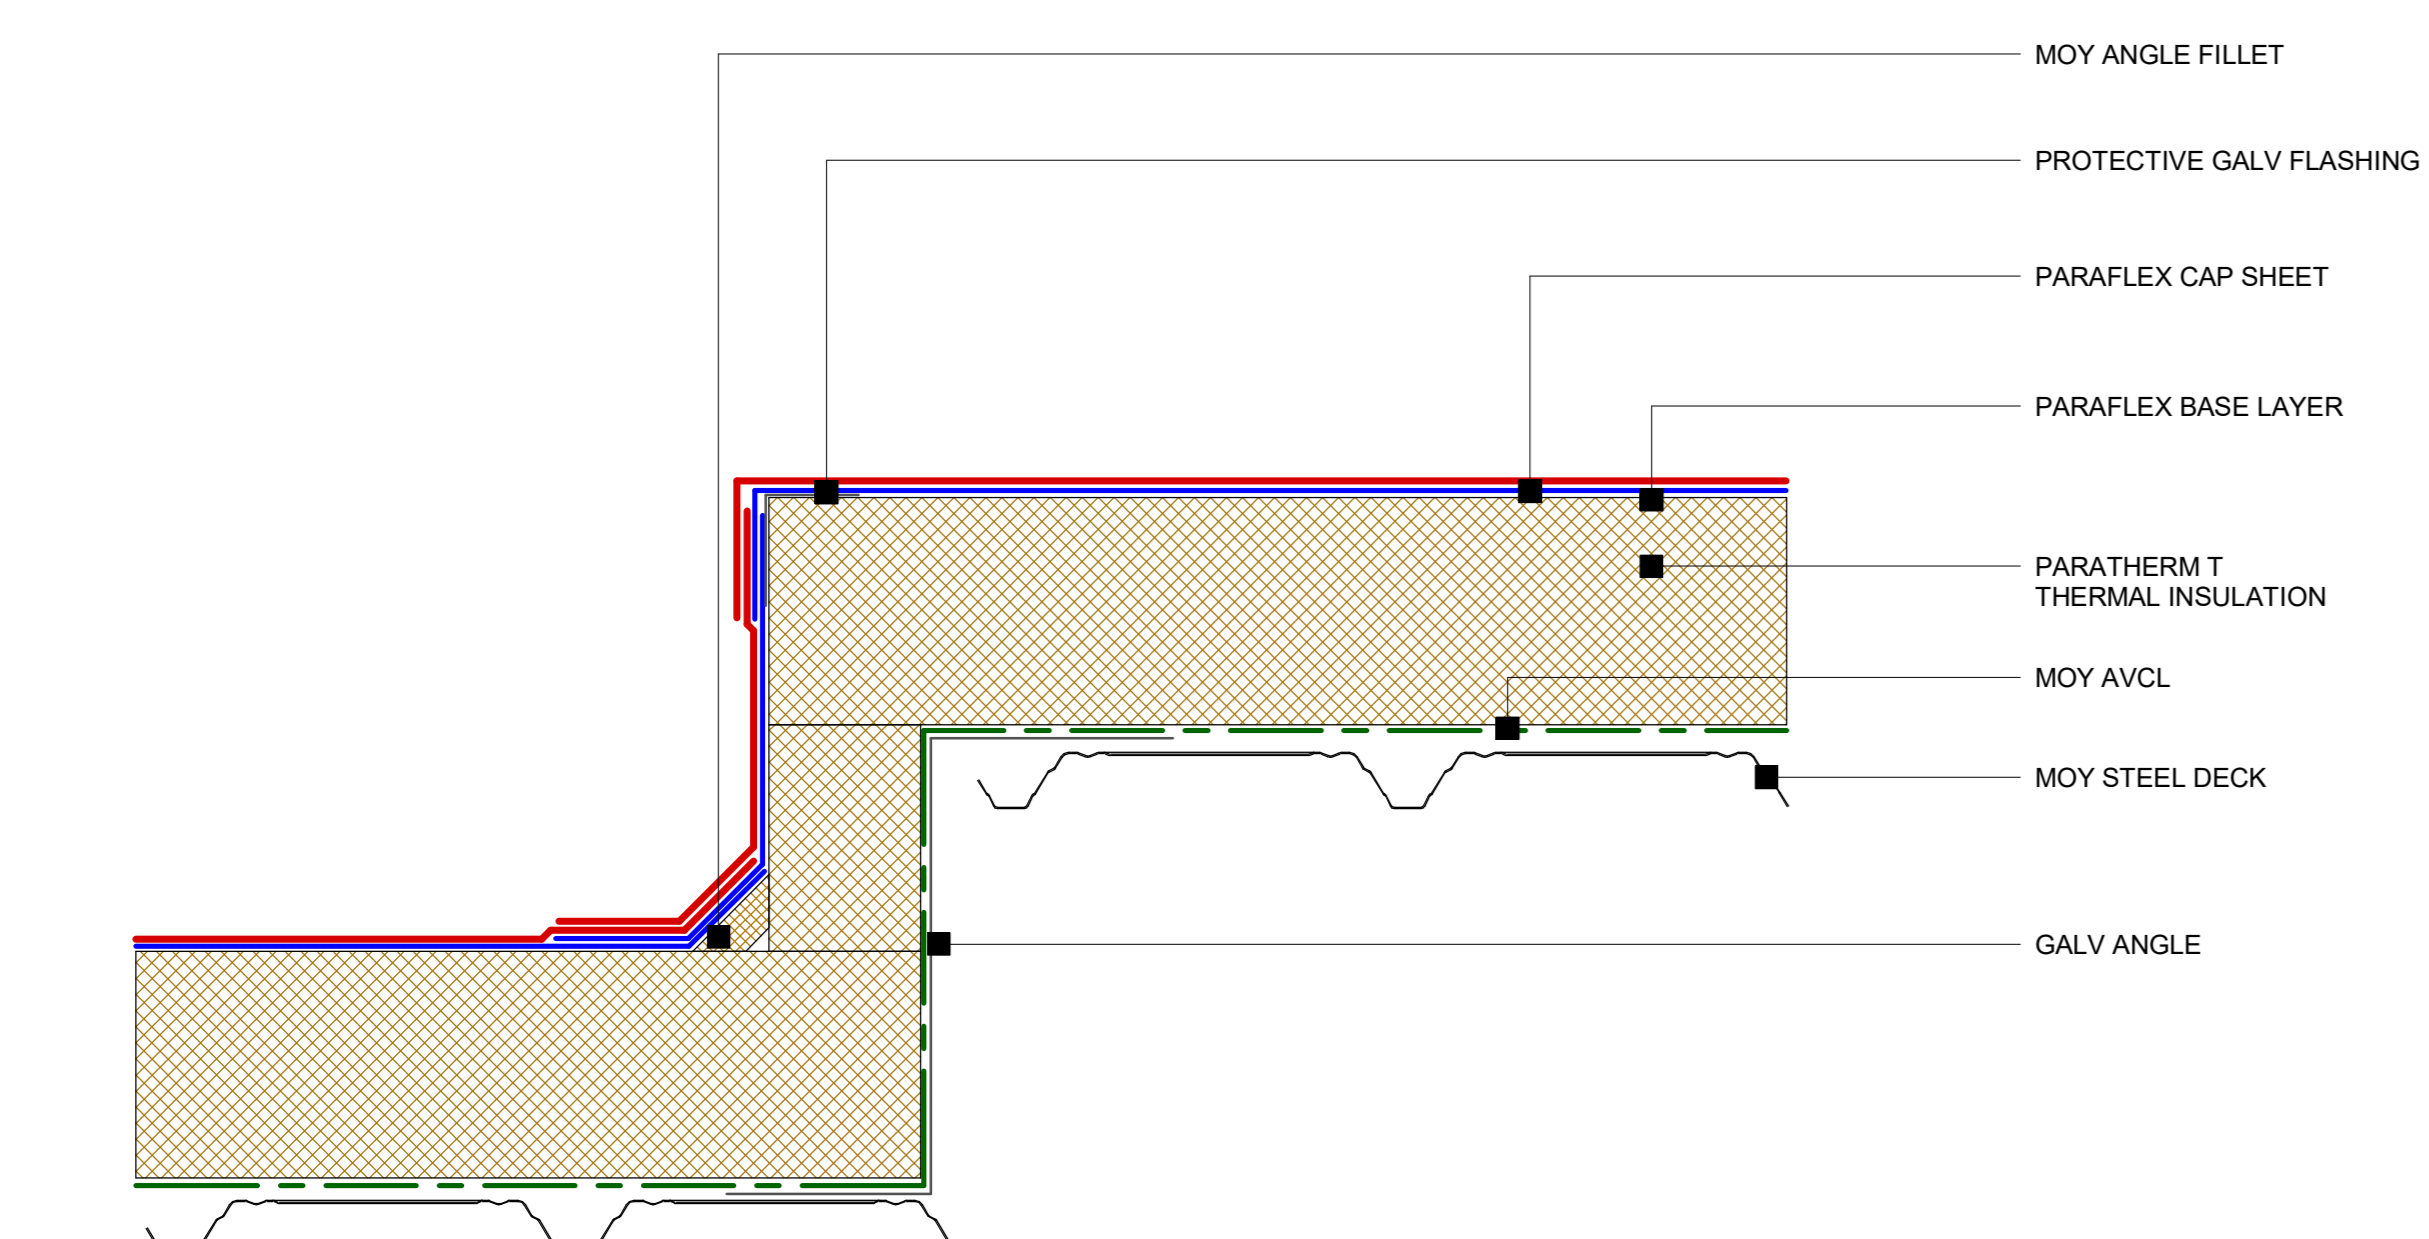

18 Paraflex Steel Deck - Level change detail
1 : 5

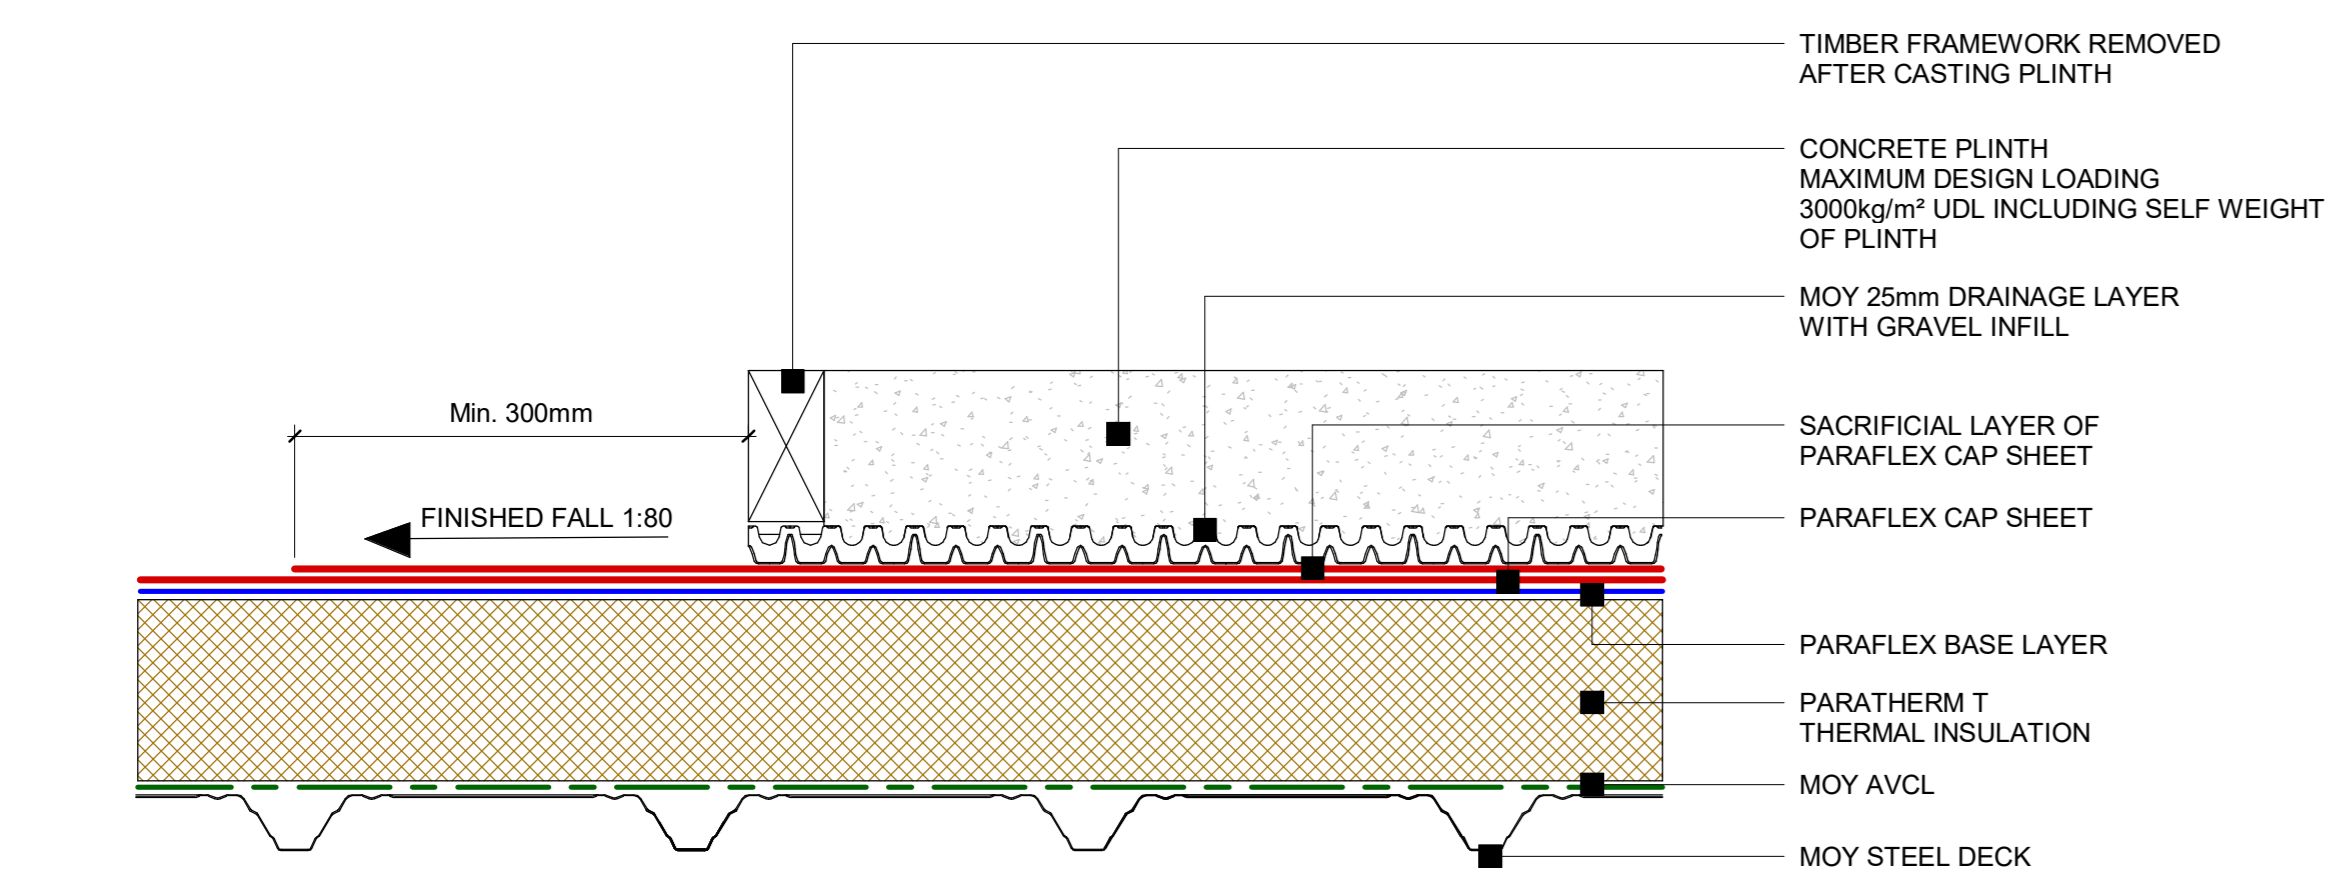

19 Paraflex Steel Deck - Plinth Detail
1 : 5

Detail: Paraflex - Field details	
System Ref: PARAFLEX	DWG. NO: PX - SD - PIR - 04
Scale: 1 : 5	Date: 12/09/2023



Care is taken to ensure that the contents of this drawing are accurate, however Moy Materials Ltd. and its associated companies accept no responsibility for errors or for information found to be misleading. The customer, designer and specifier must satisfy themselves as to the suitability of all products illustrated on this drawing.