




**13 Enke - Concrete Deck - Green roof assembly**  
1 : 5

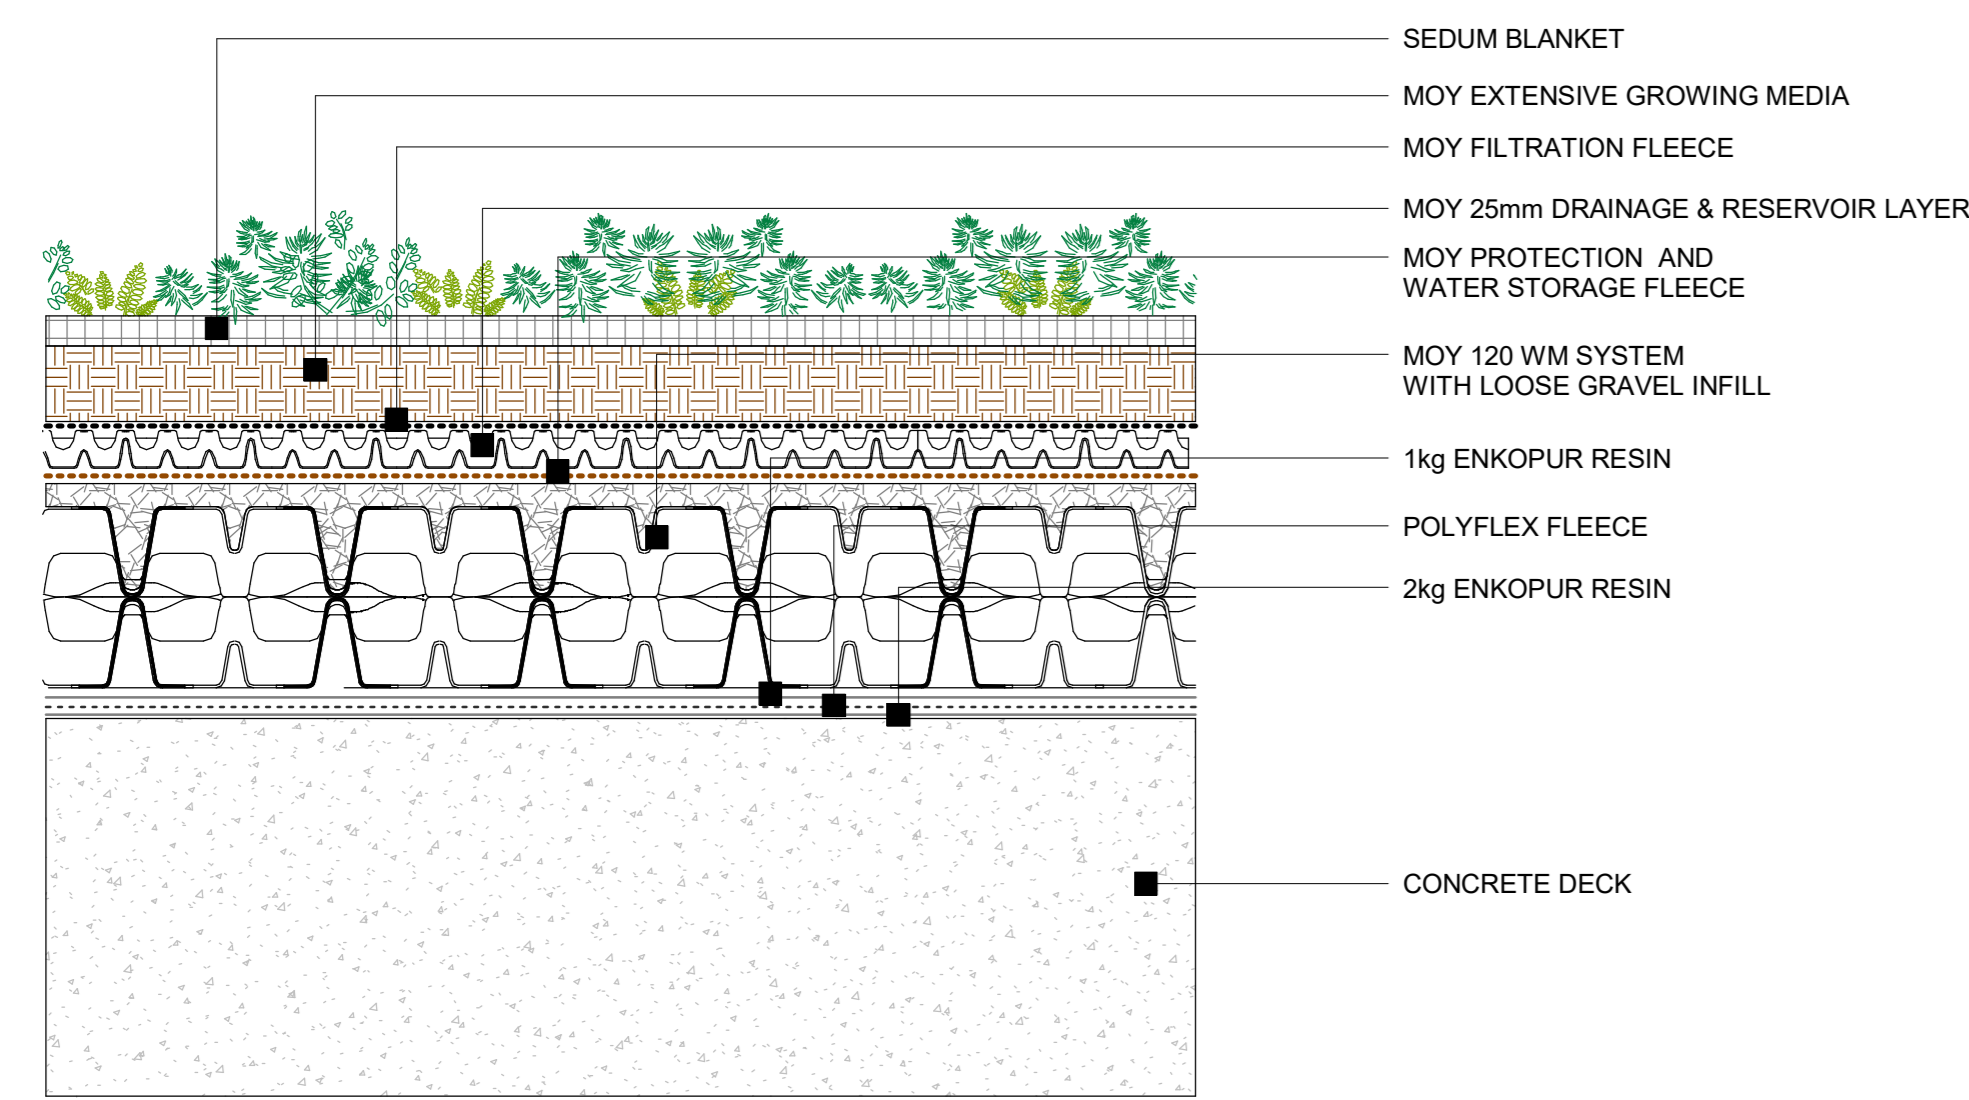


**14 Enke - Concrete Deck - Blue roof assembly**  
1 : 5

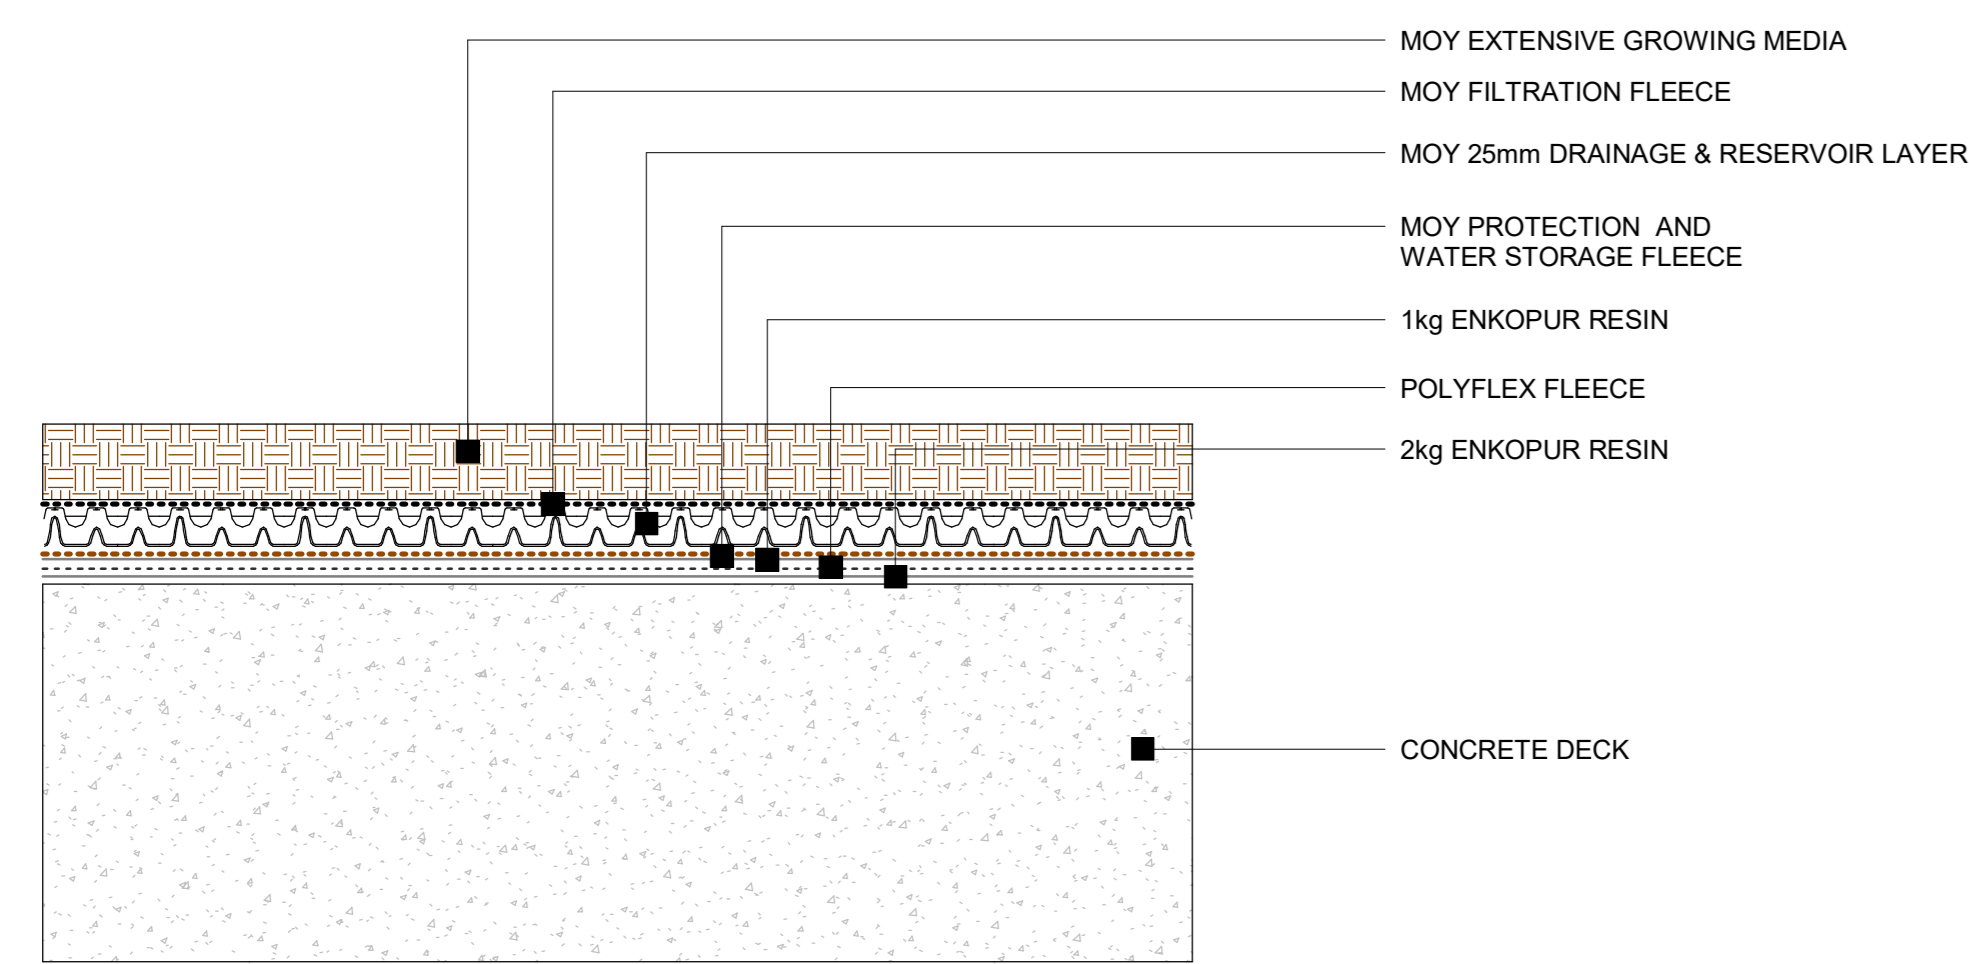


**15 Enke - Concrete Deck - Brown roof assembly**  
1 : 5

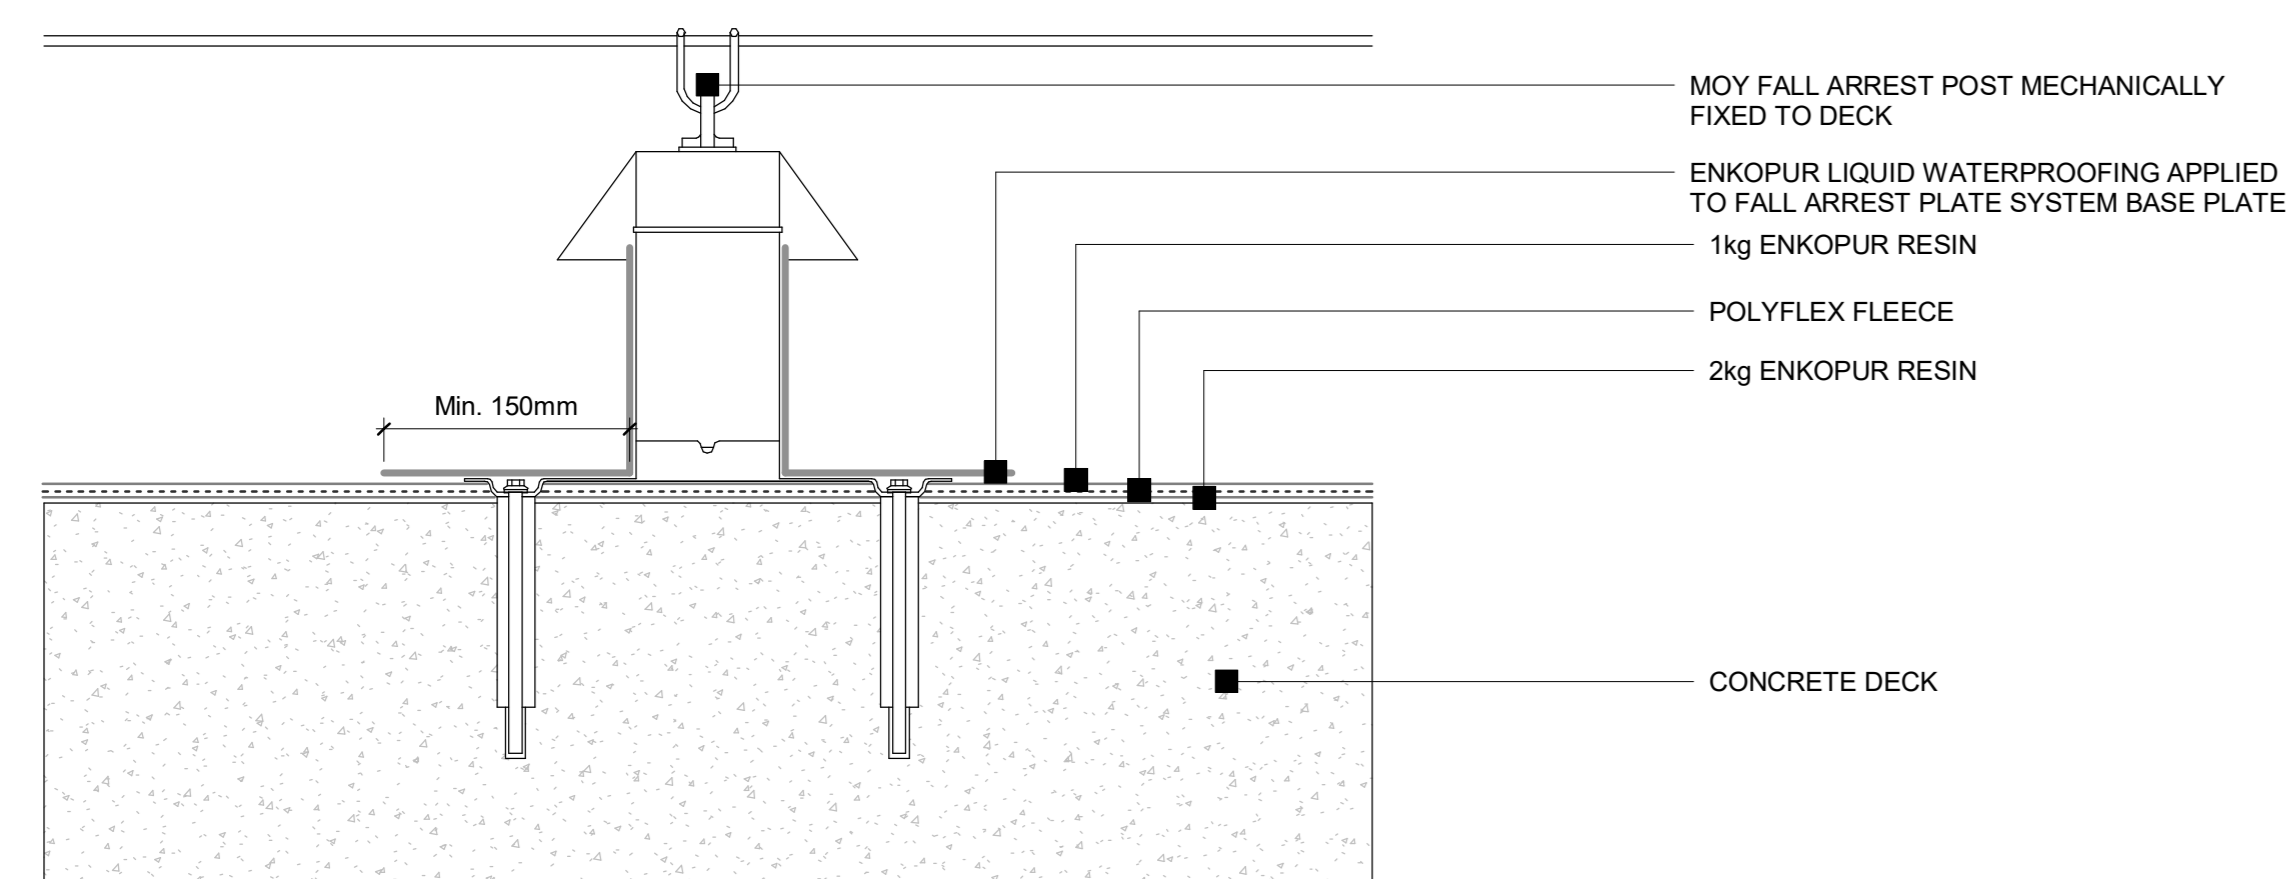


**16 Enke - Concrete Deck - Fall arrest detail**  
1 : 5

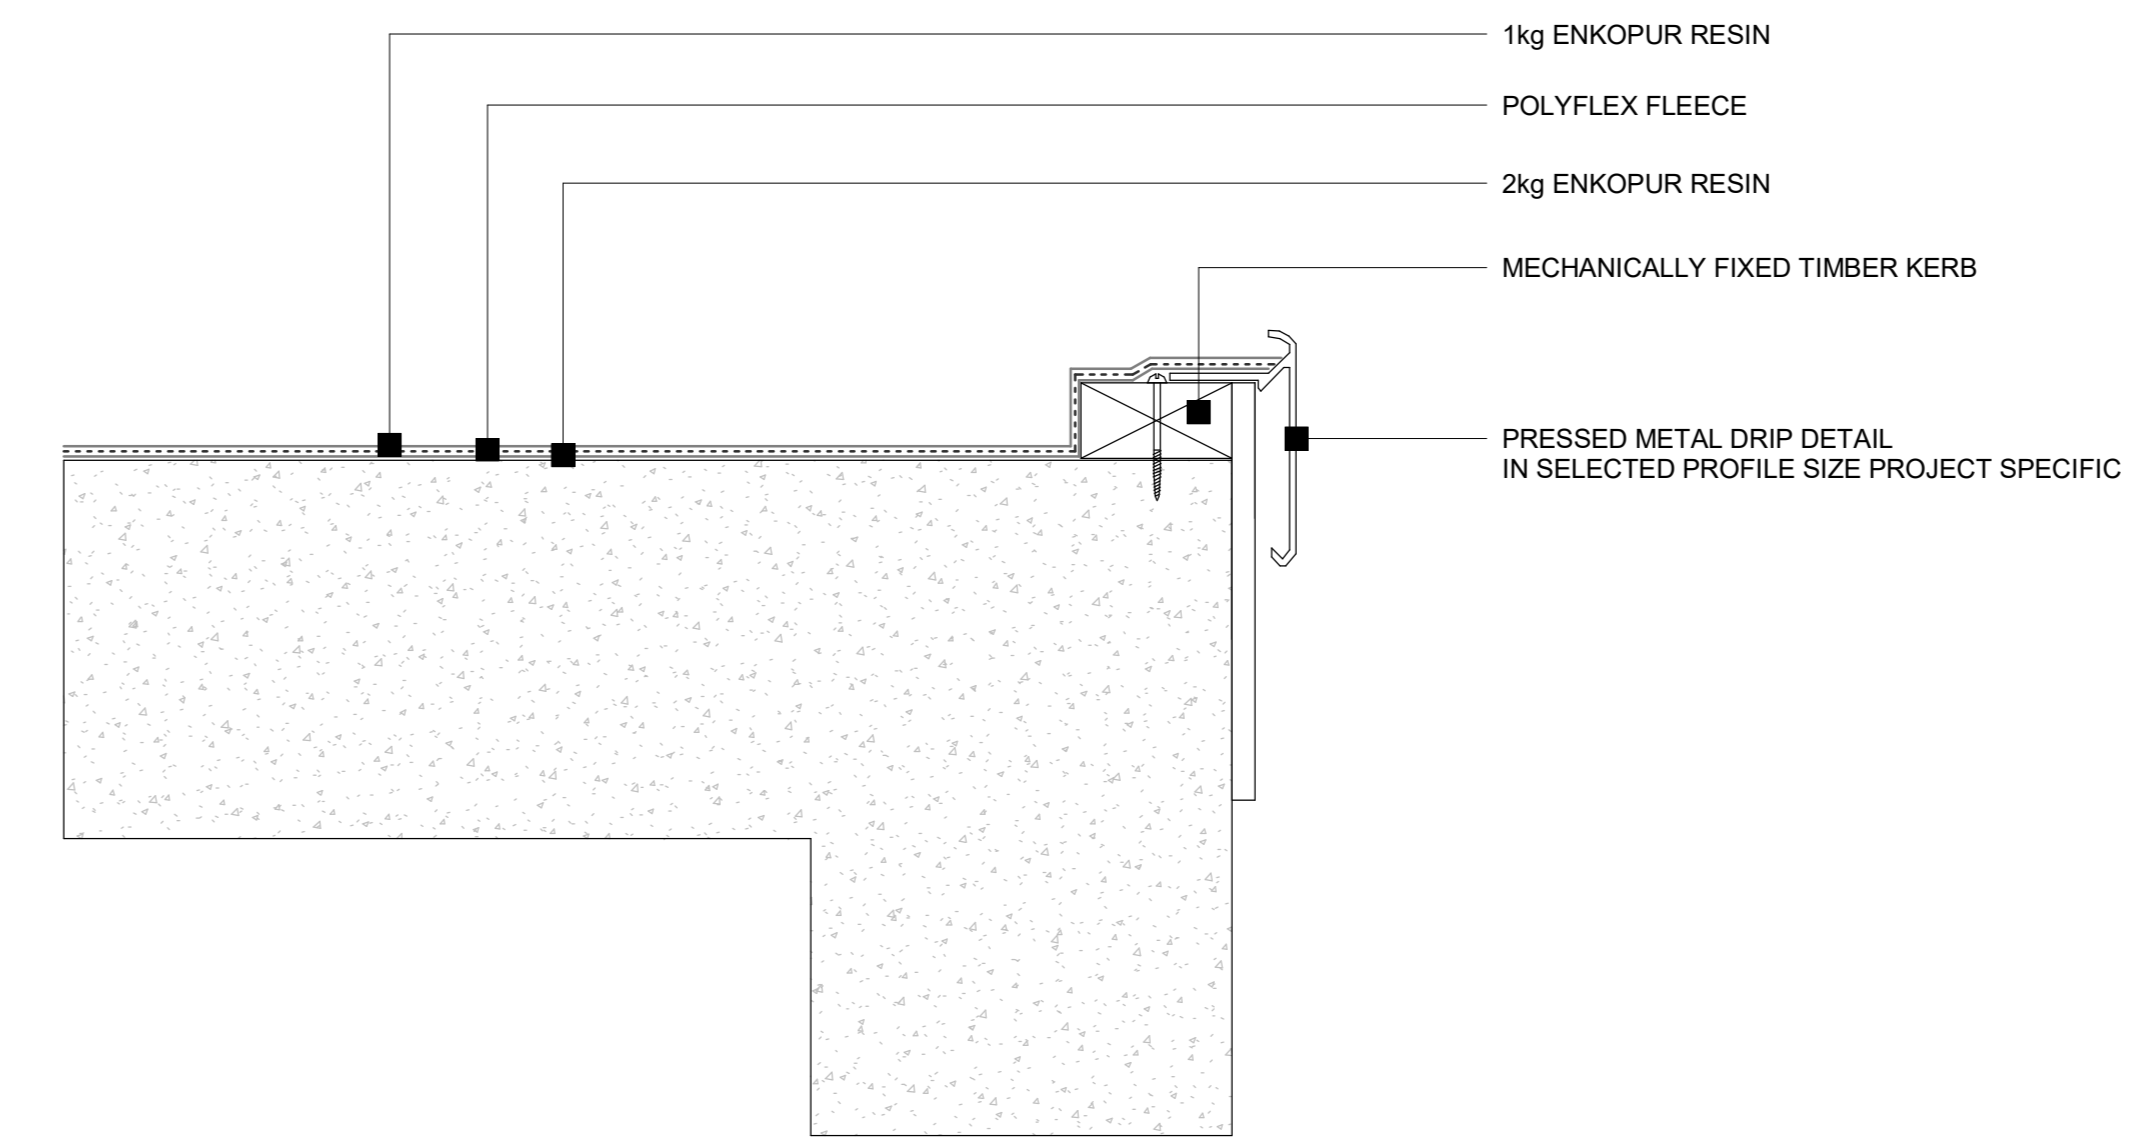

**17 Enke - Concrete Deck - Water check detail**  
1 : 5

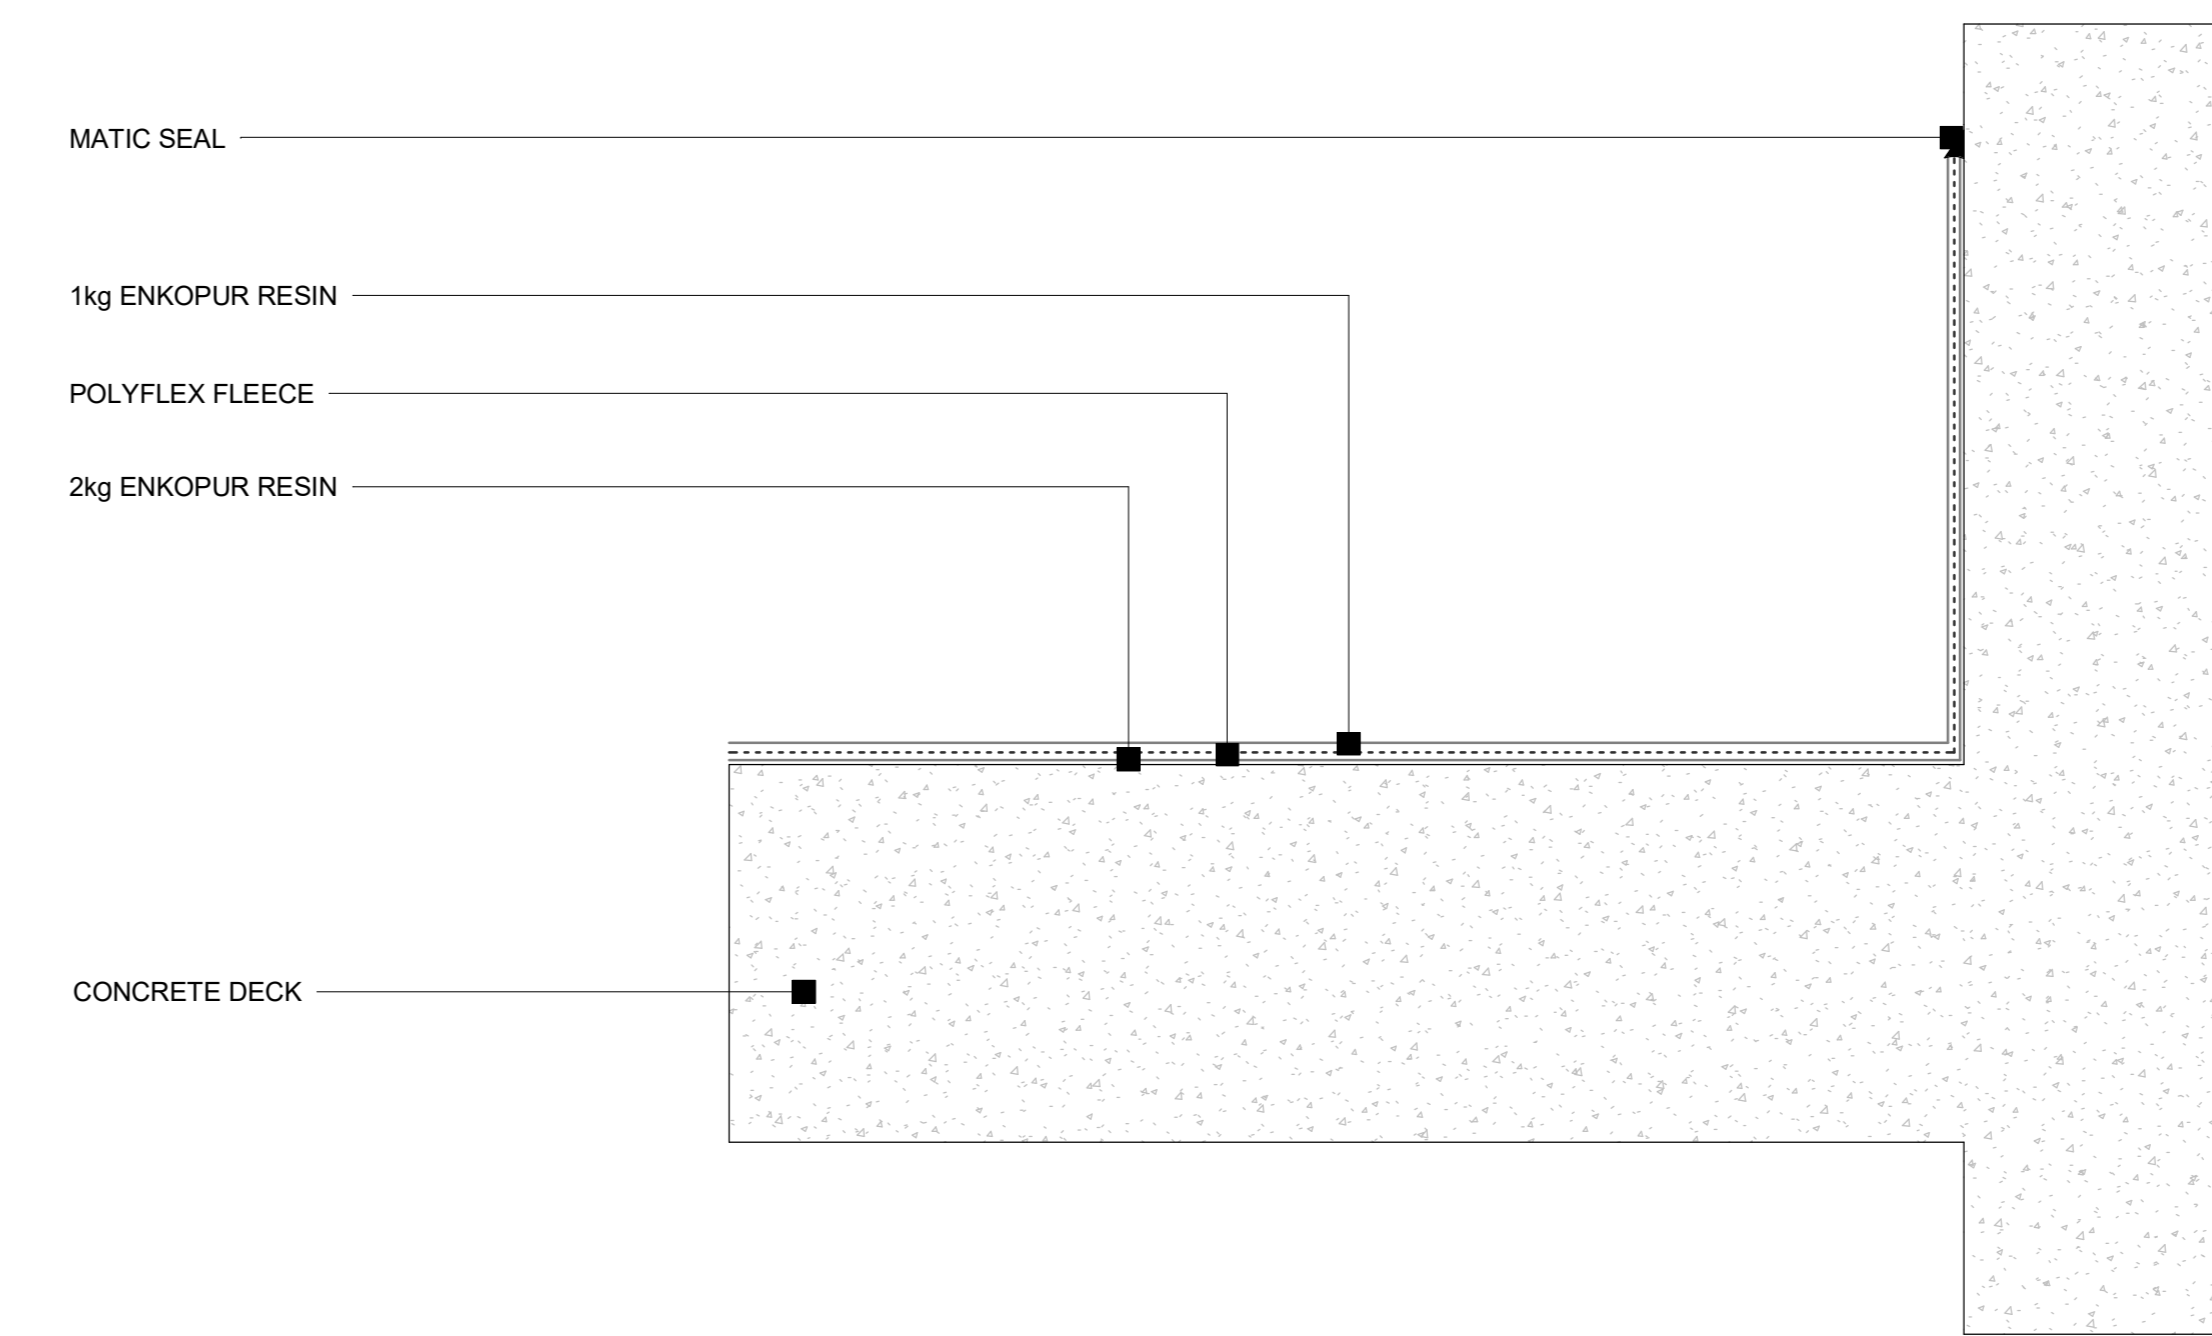

**18 Enke - Concrete Deck - Self termination detail**  
1 : 5

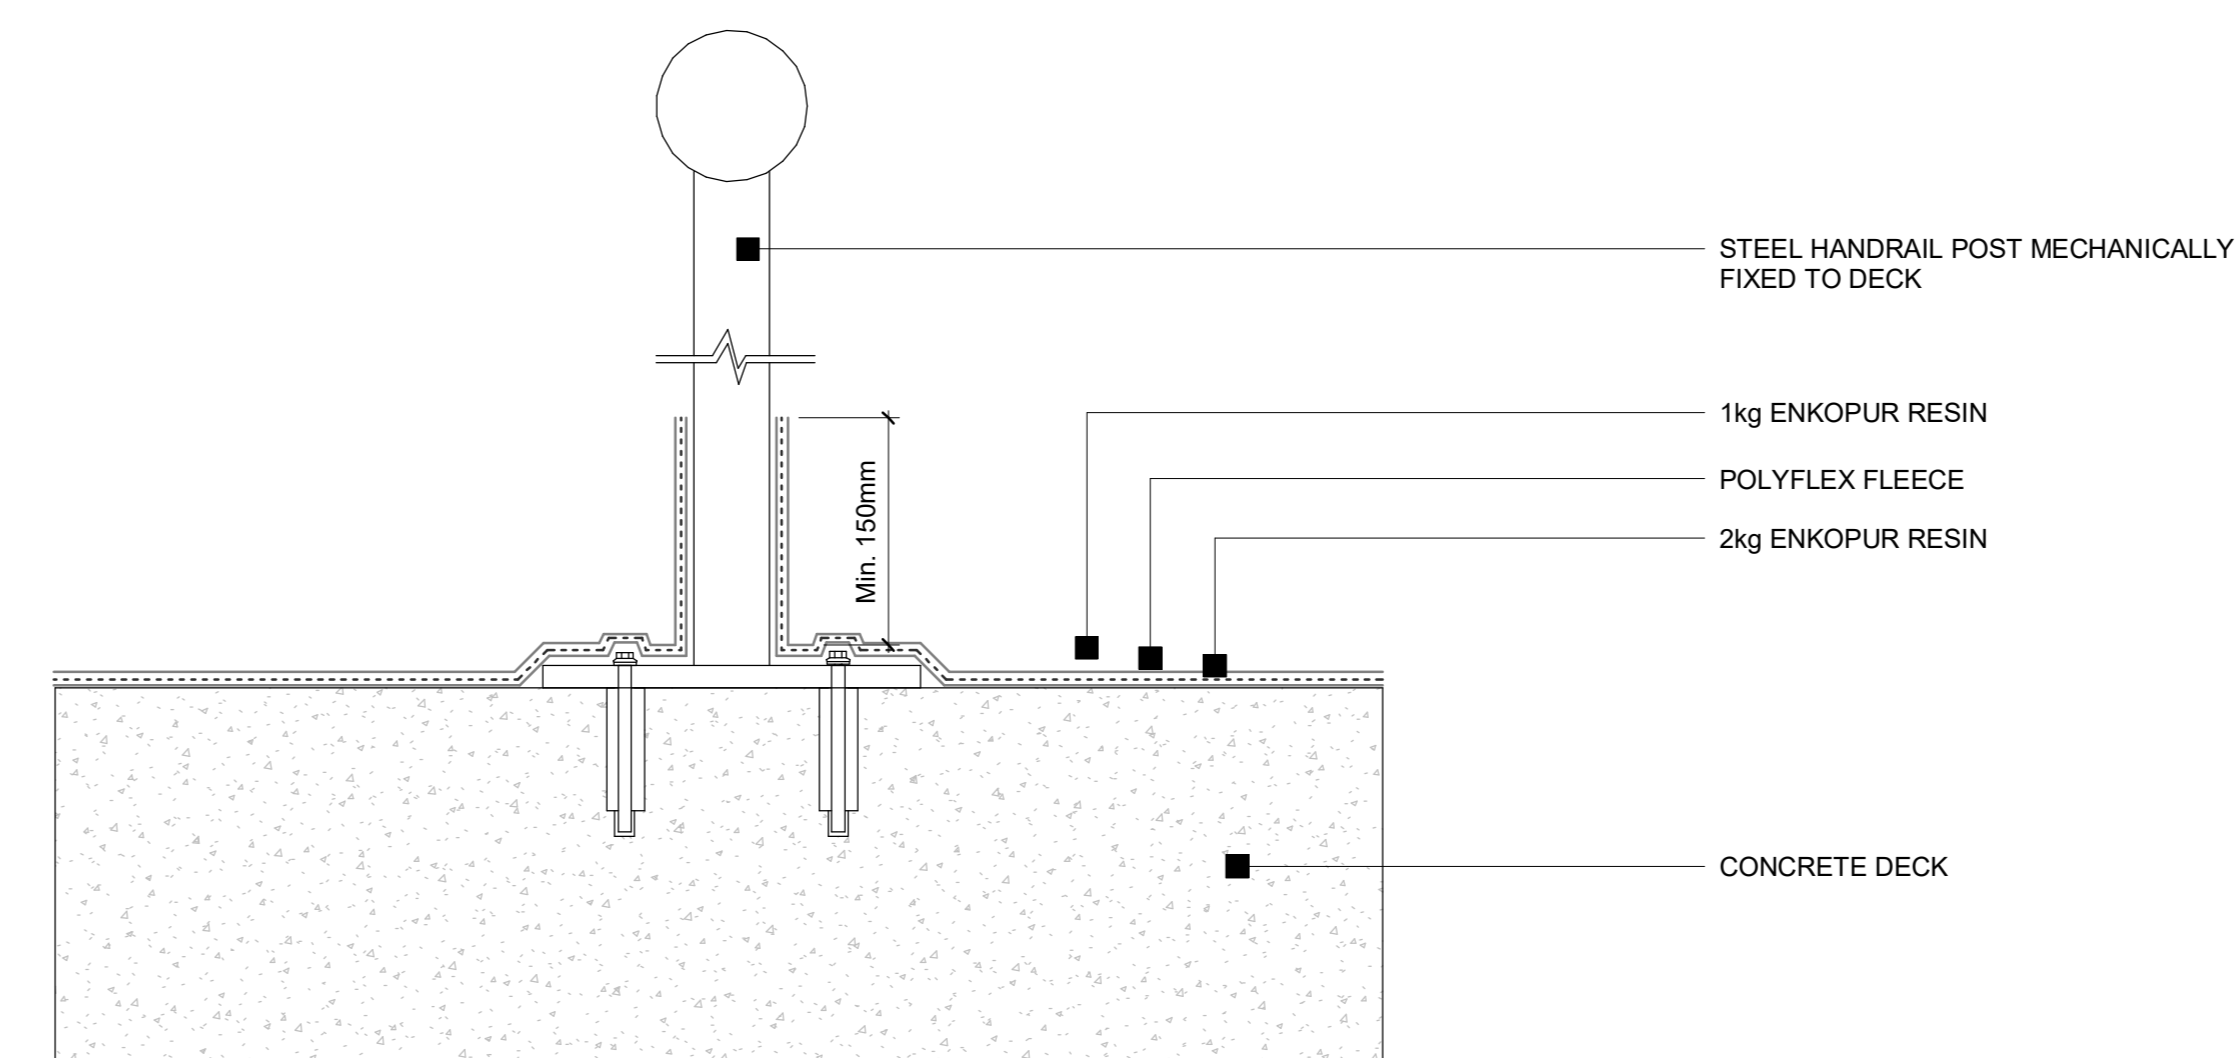

**19 Enke - Concrete Deck - Termination to handrail detail**  
1 : 5

Care is taken to ensure that the contents of this drawing are accurate, however Moy Materials Ltd. and its associated companies accept no responsibility for errors or for information found to be misleading. The customer, designer and specifier must satisfy themselves as to the suitability of all products illustrated on this drawing.

Detail:  
Enke - Cold roof - Typical details

System Ref: PARALON DWG. NO: PN - CD - CR - 03

Scale: 1 : 5 Date: AUGUST 2022



DUBLIN - LONDON - GLASGOW - FRANKFURT  
WWW.MOYMATERIALS.COM  
INFO@MOYMATERIALS.COM