




1 Paro-melt System - Vertical Spigot Gravity Rainwater Outlet Detail
1:5

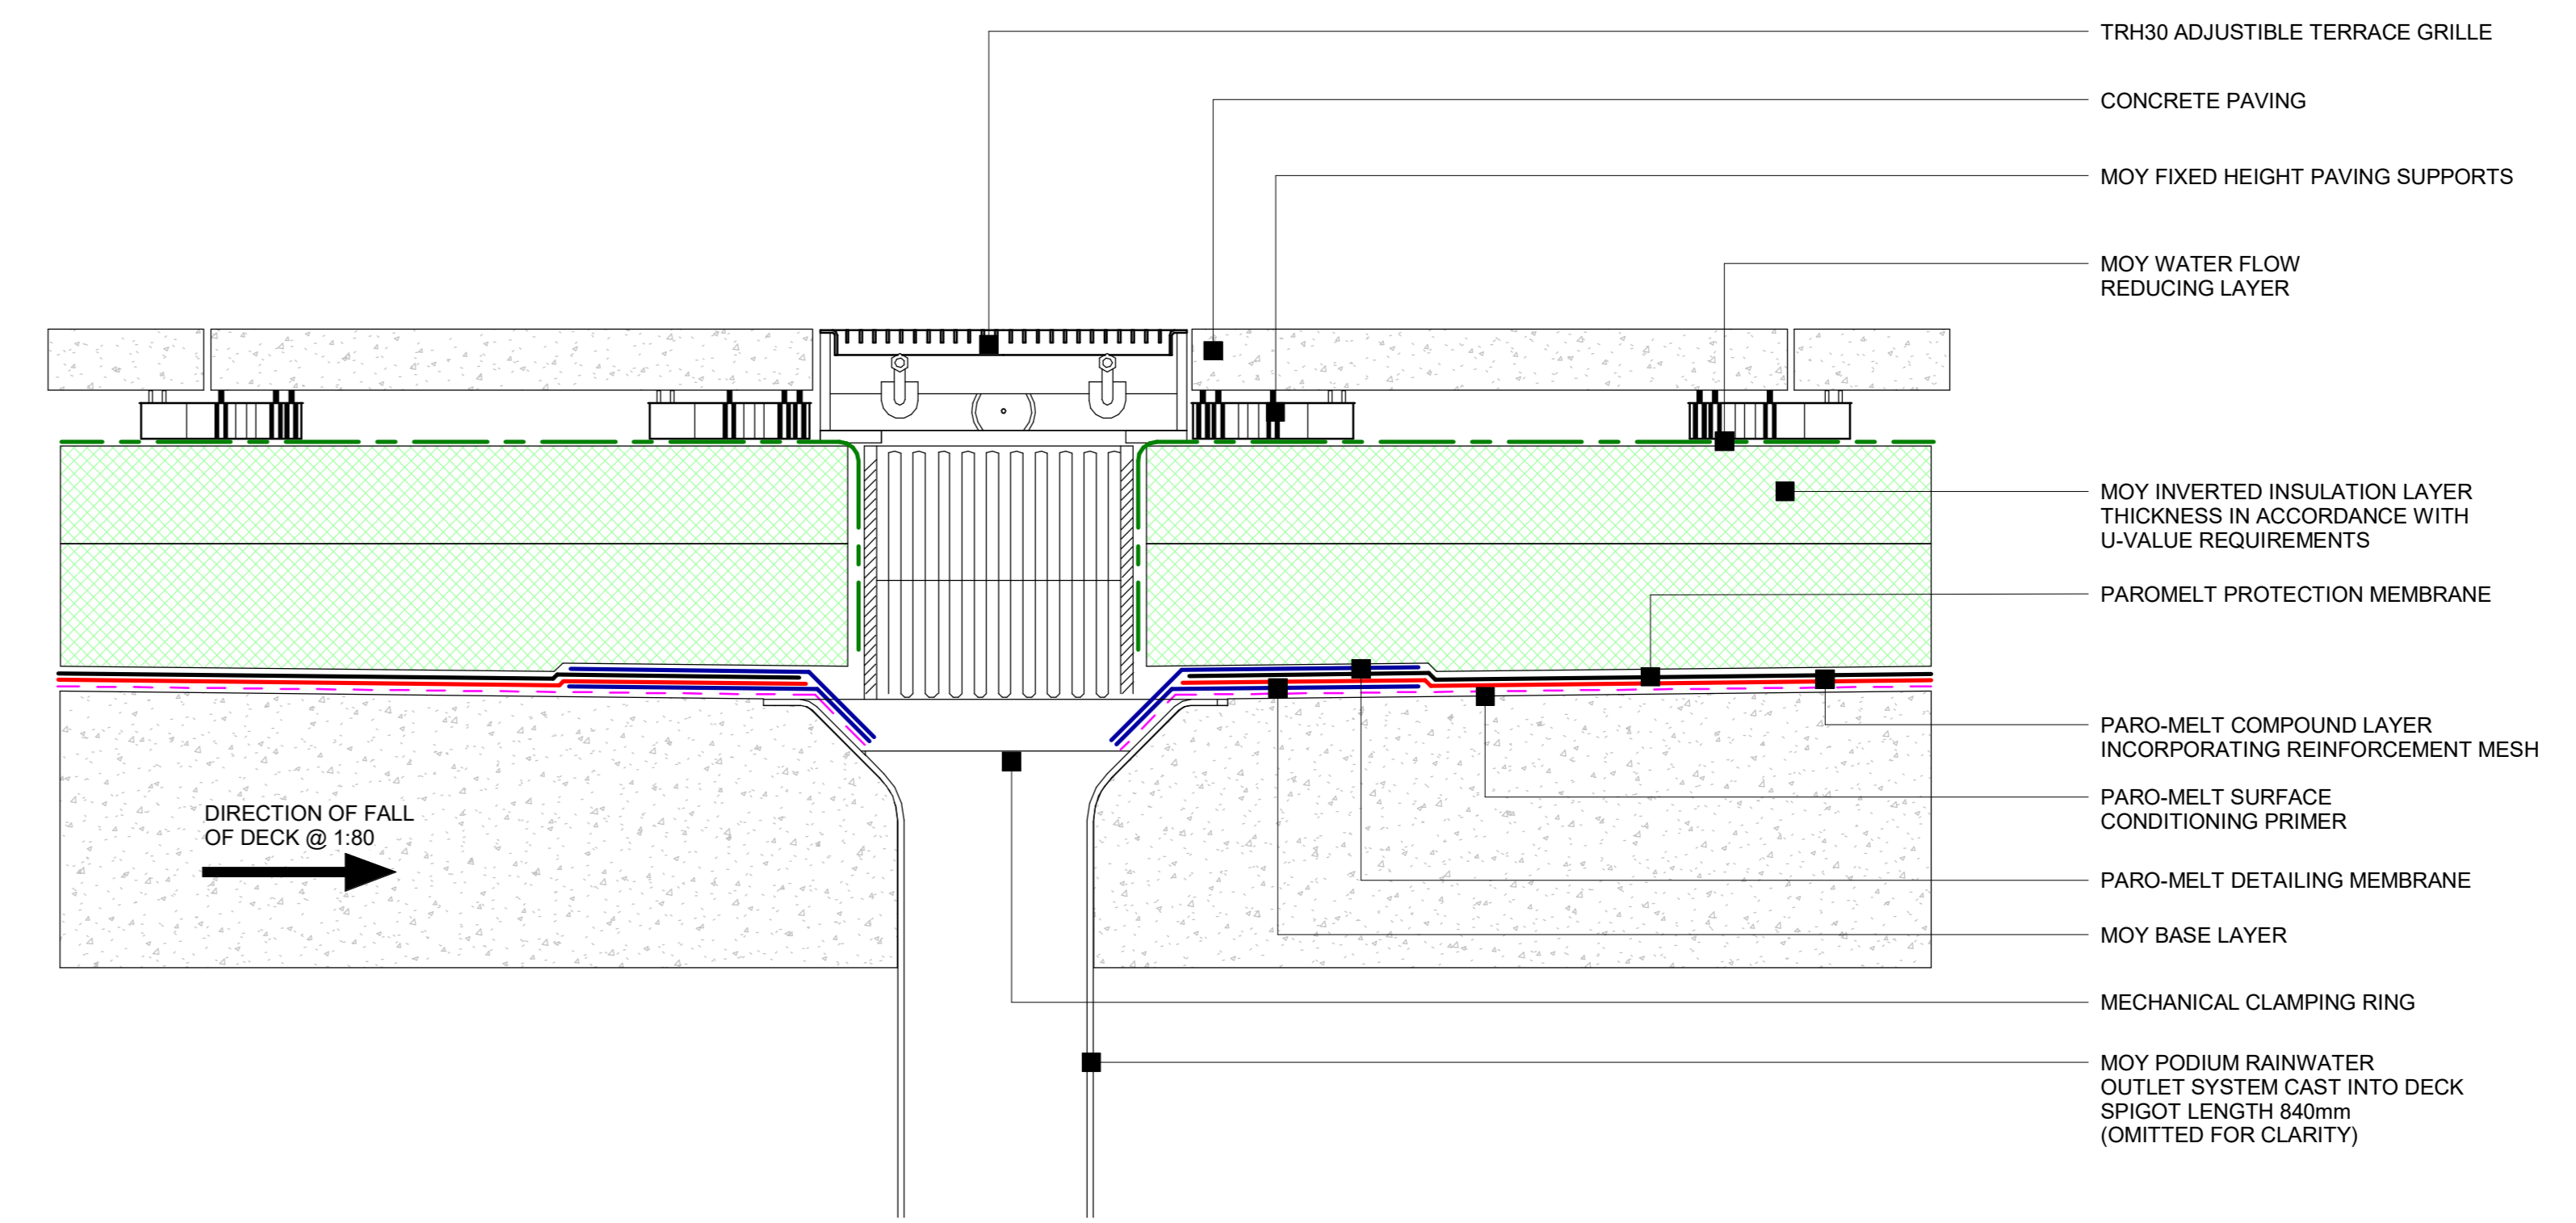


3 Paro-melt System - Outlet Detail (No Sump)
1:5

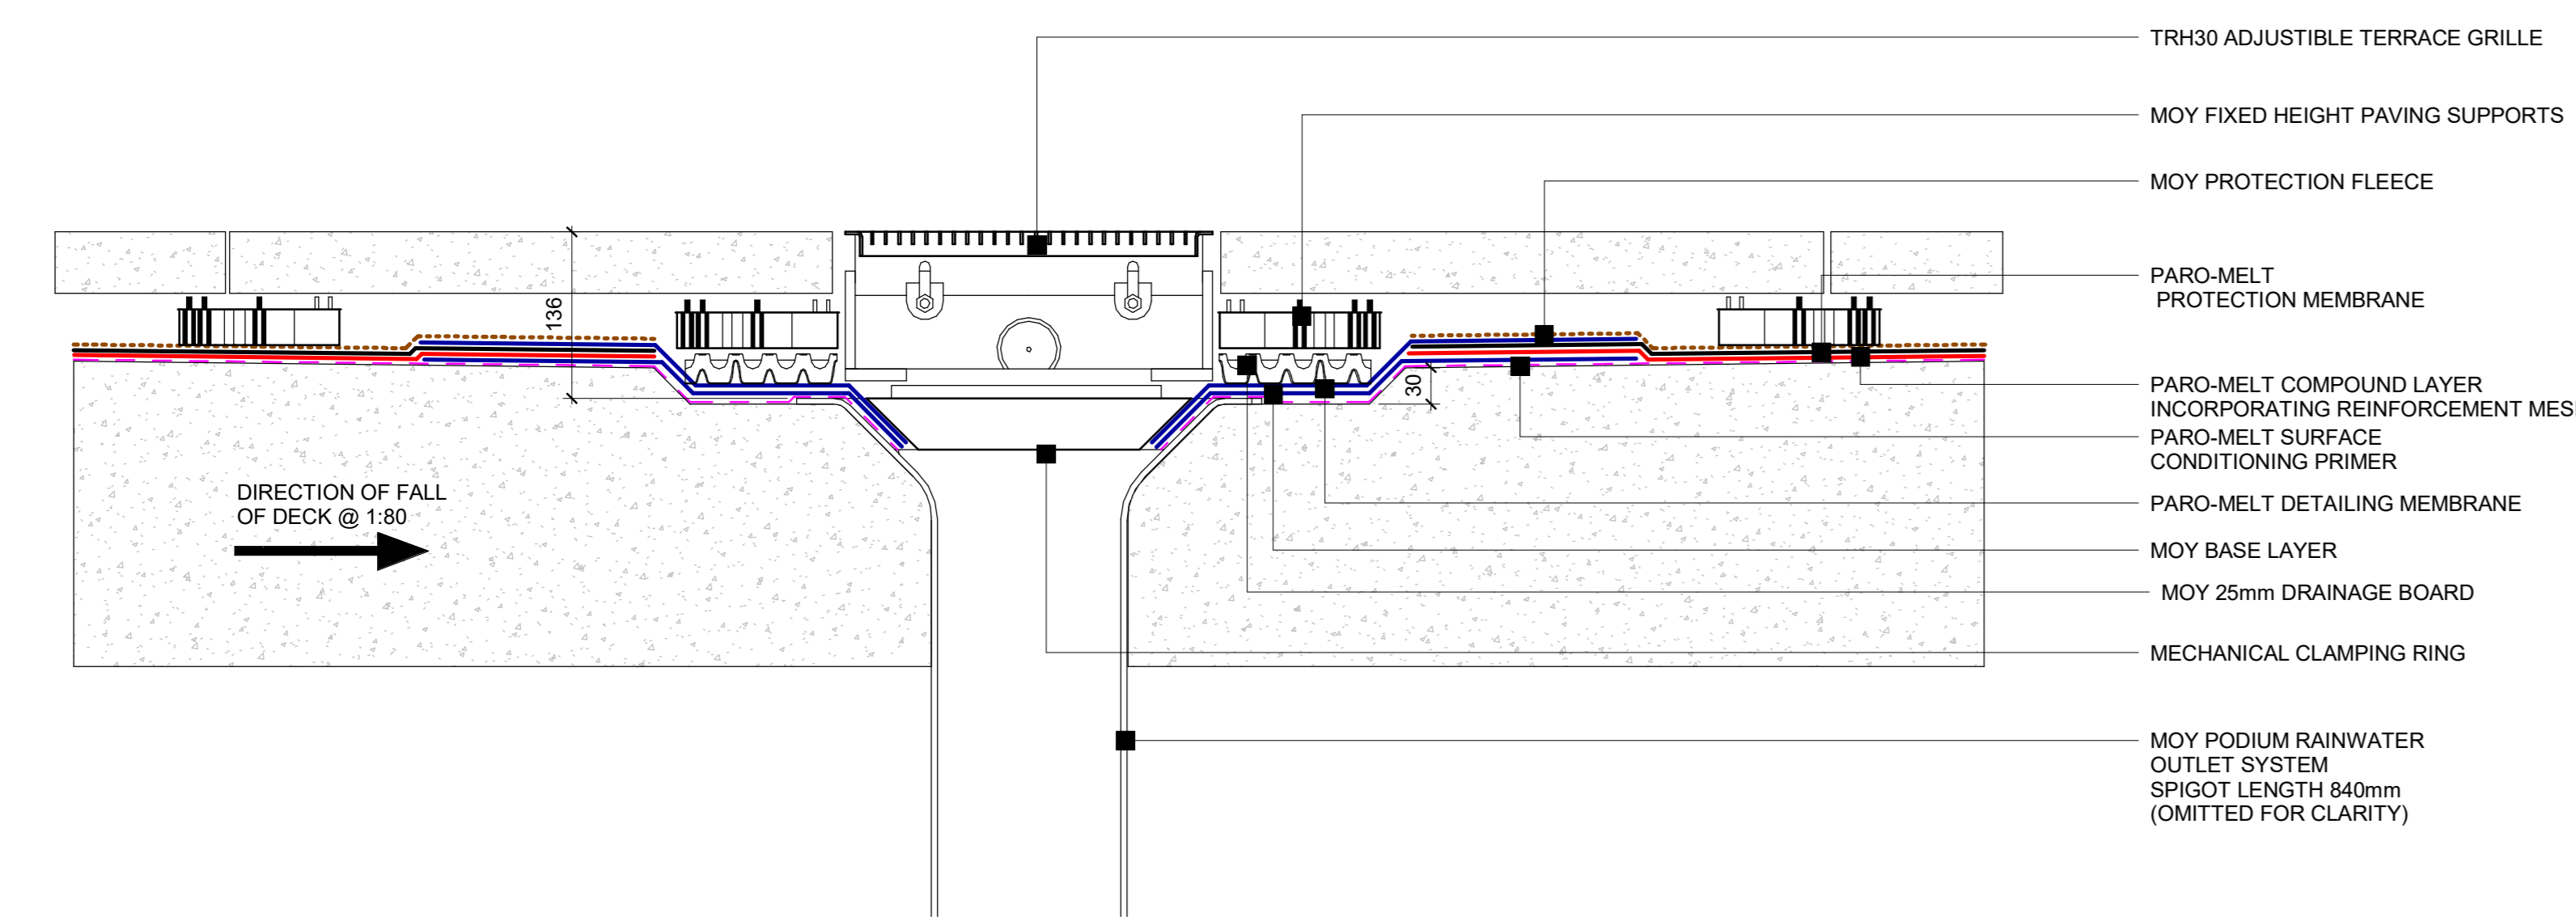

2 Paro-melt System - Outlet Detail (Cold deck)
1:5

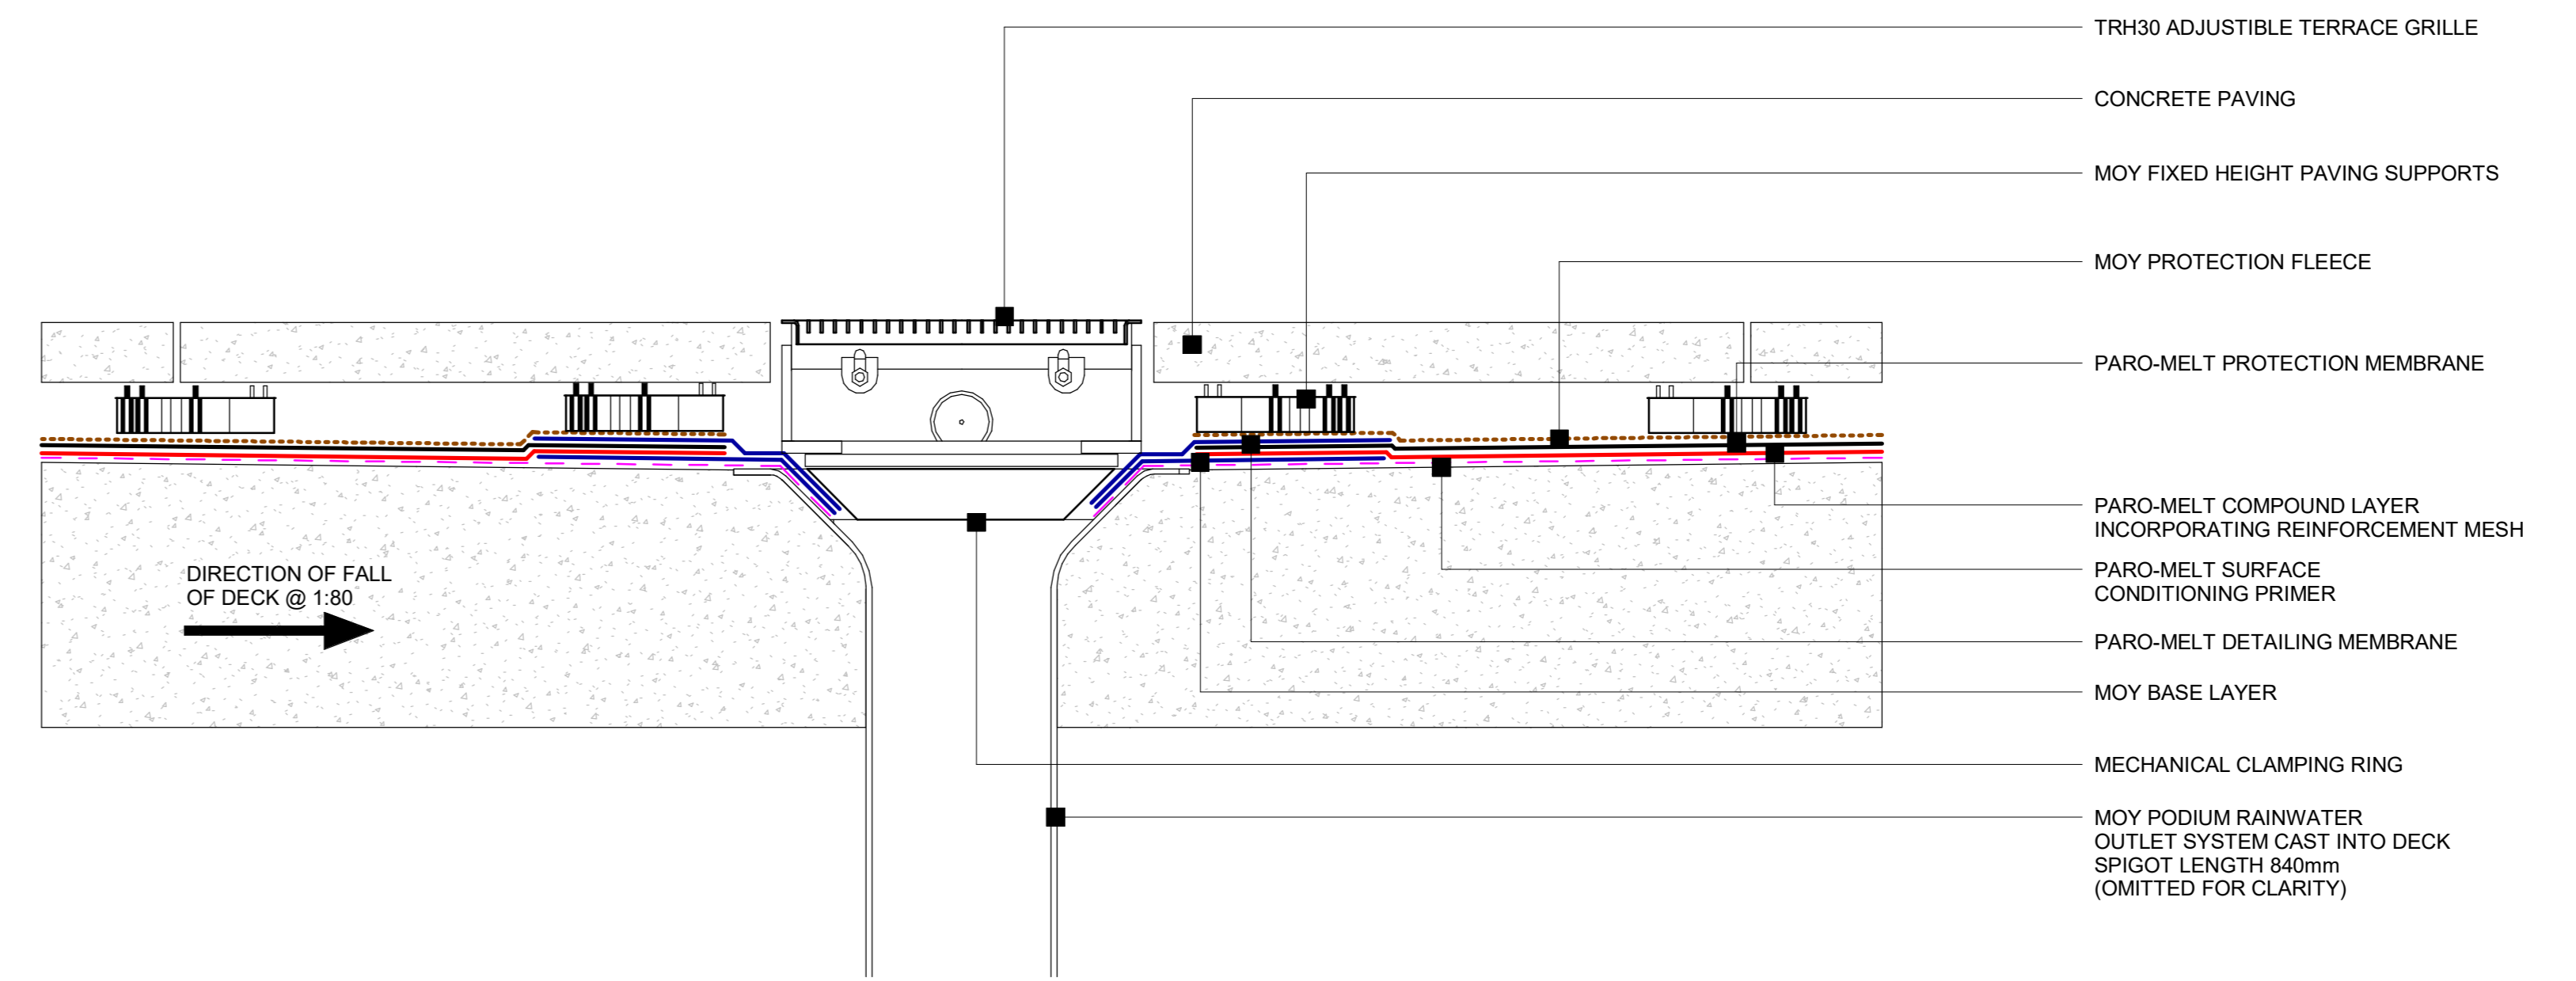

4 Paro-melt System - Outlet Detail (No Sump / Cold deck)
1:5

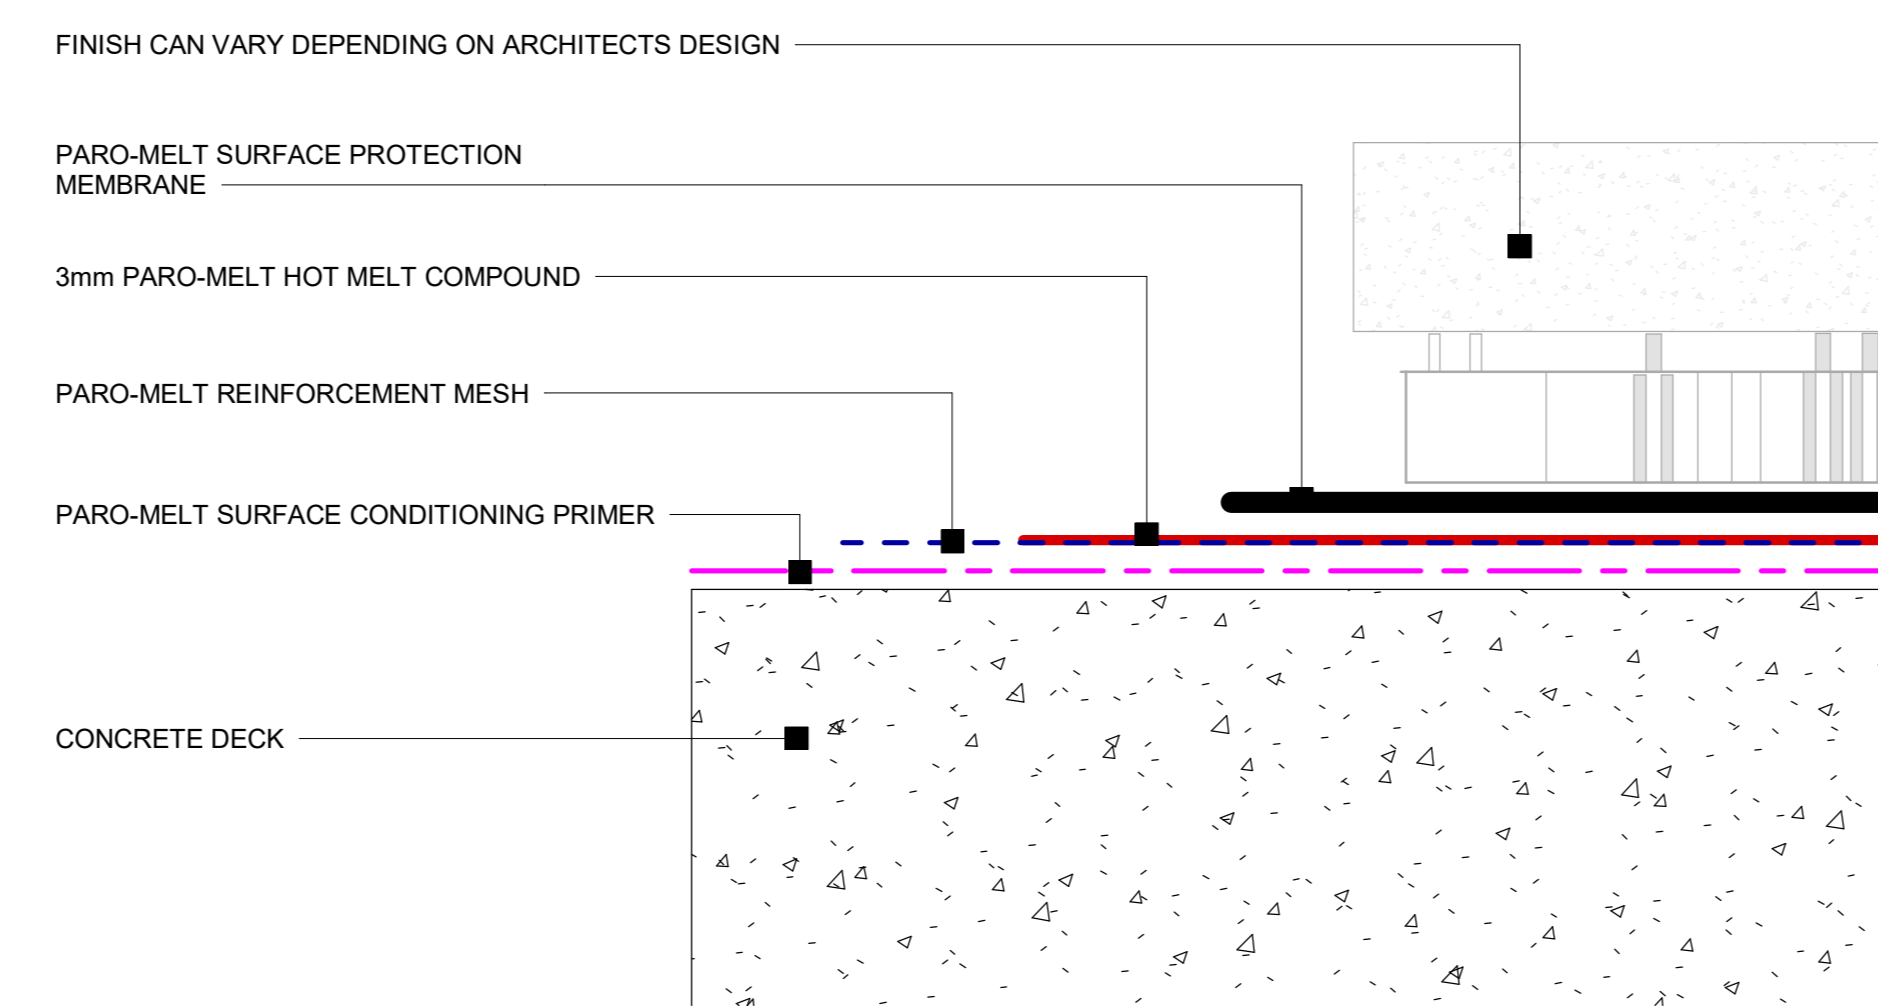

5 Paro-melt System Elements
1:2

Detail: Paro-melt - Rainwater Outlet Details	
System Ref: PARO-MELT	DWG. NO: PM - CD - 01
Scale: As indicated	Date: 05/07/2023