




**1 Paralon Steel Deck - Mechanically Attached Method of Application**  
1:5

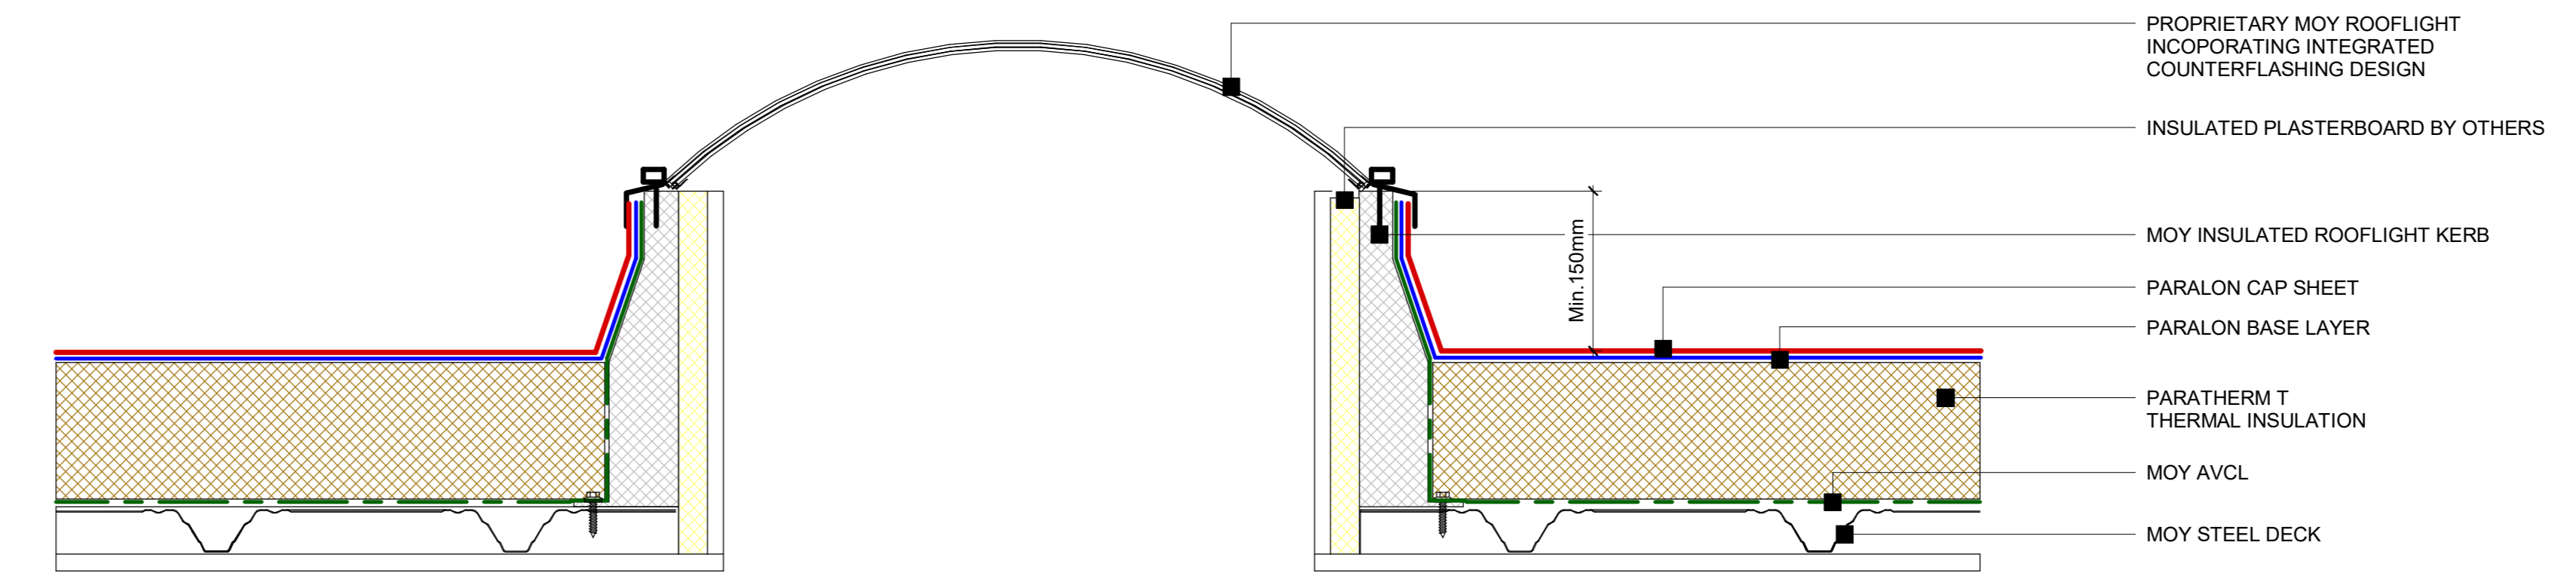


**4 Paralon Steel Deck - Roof Light Detail**  
1:5

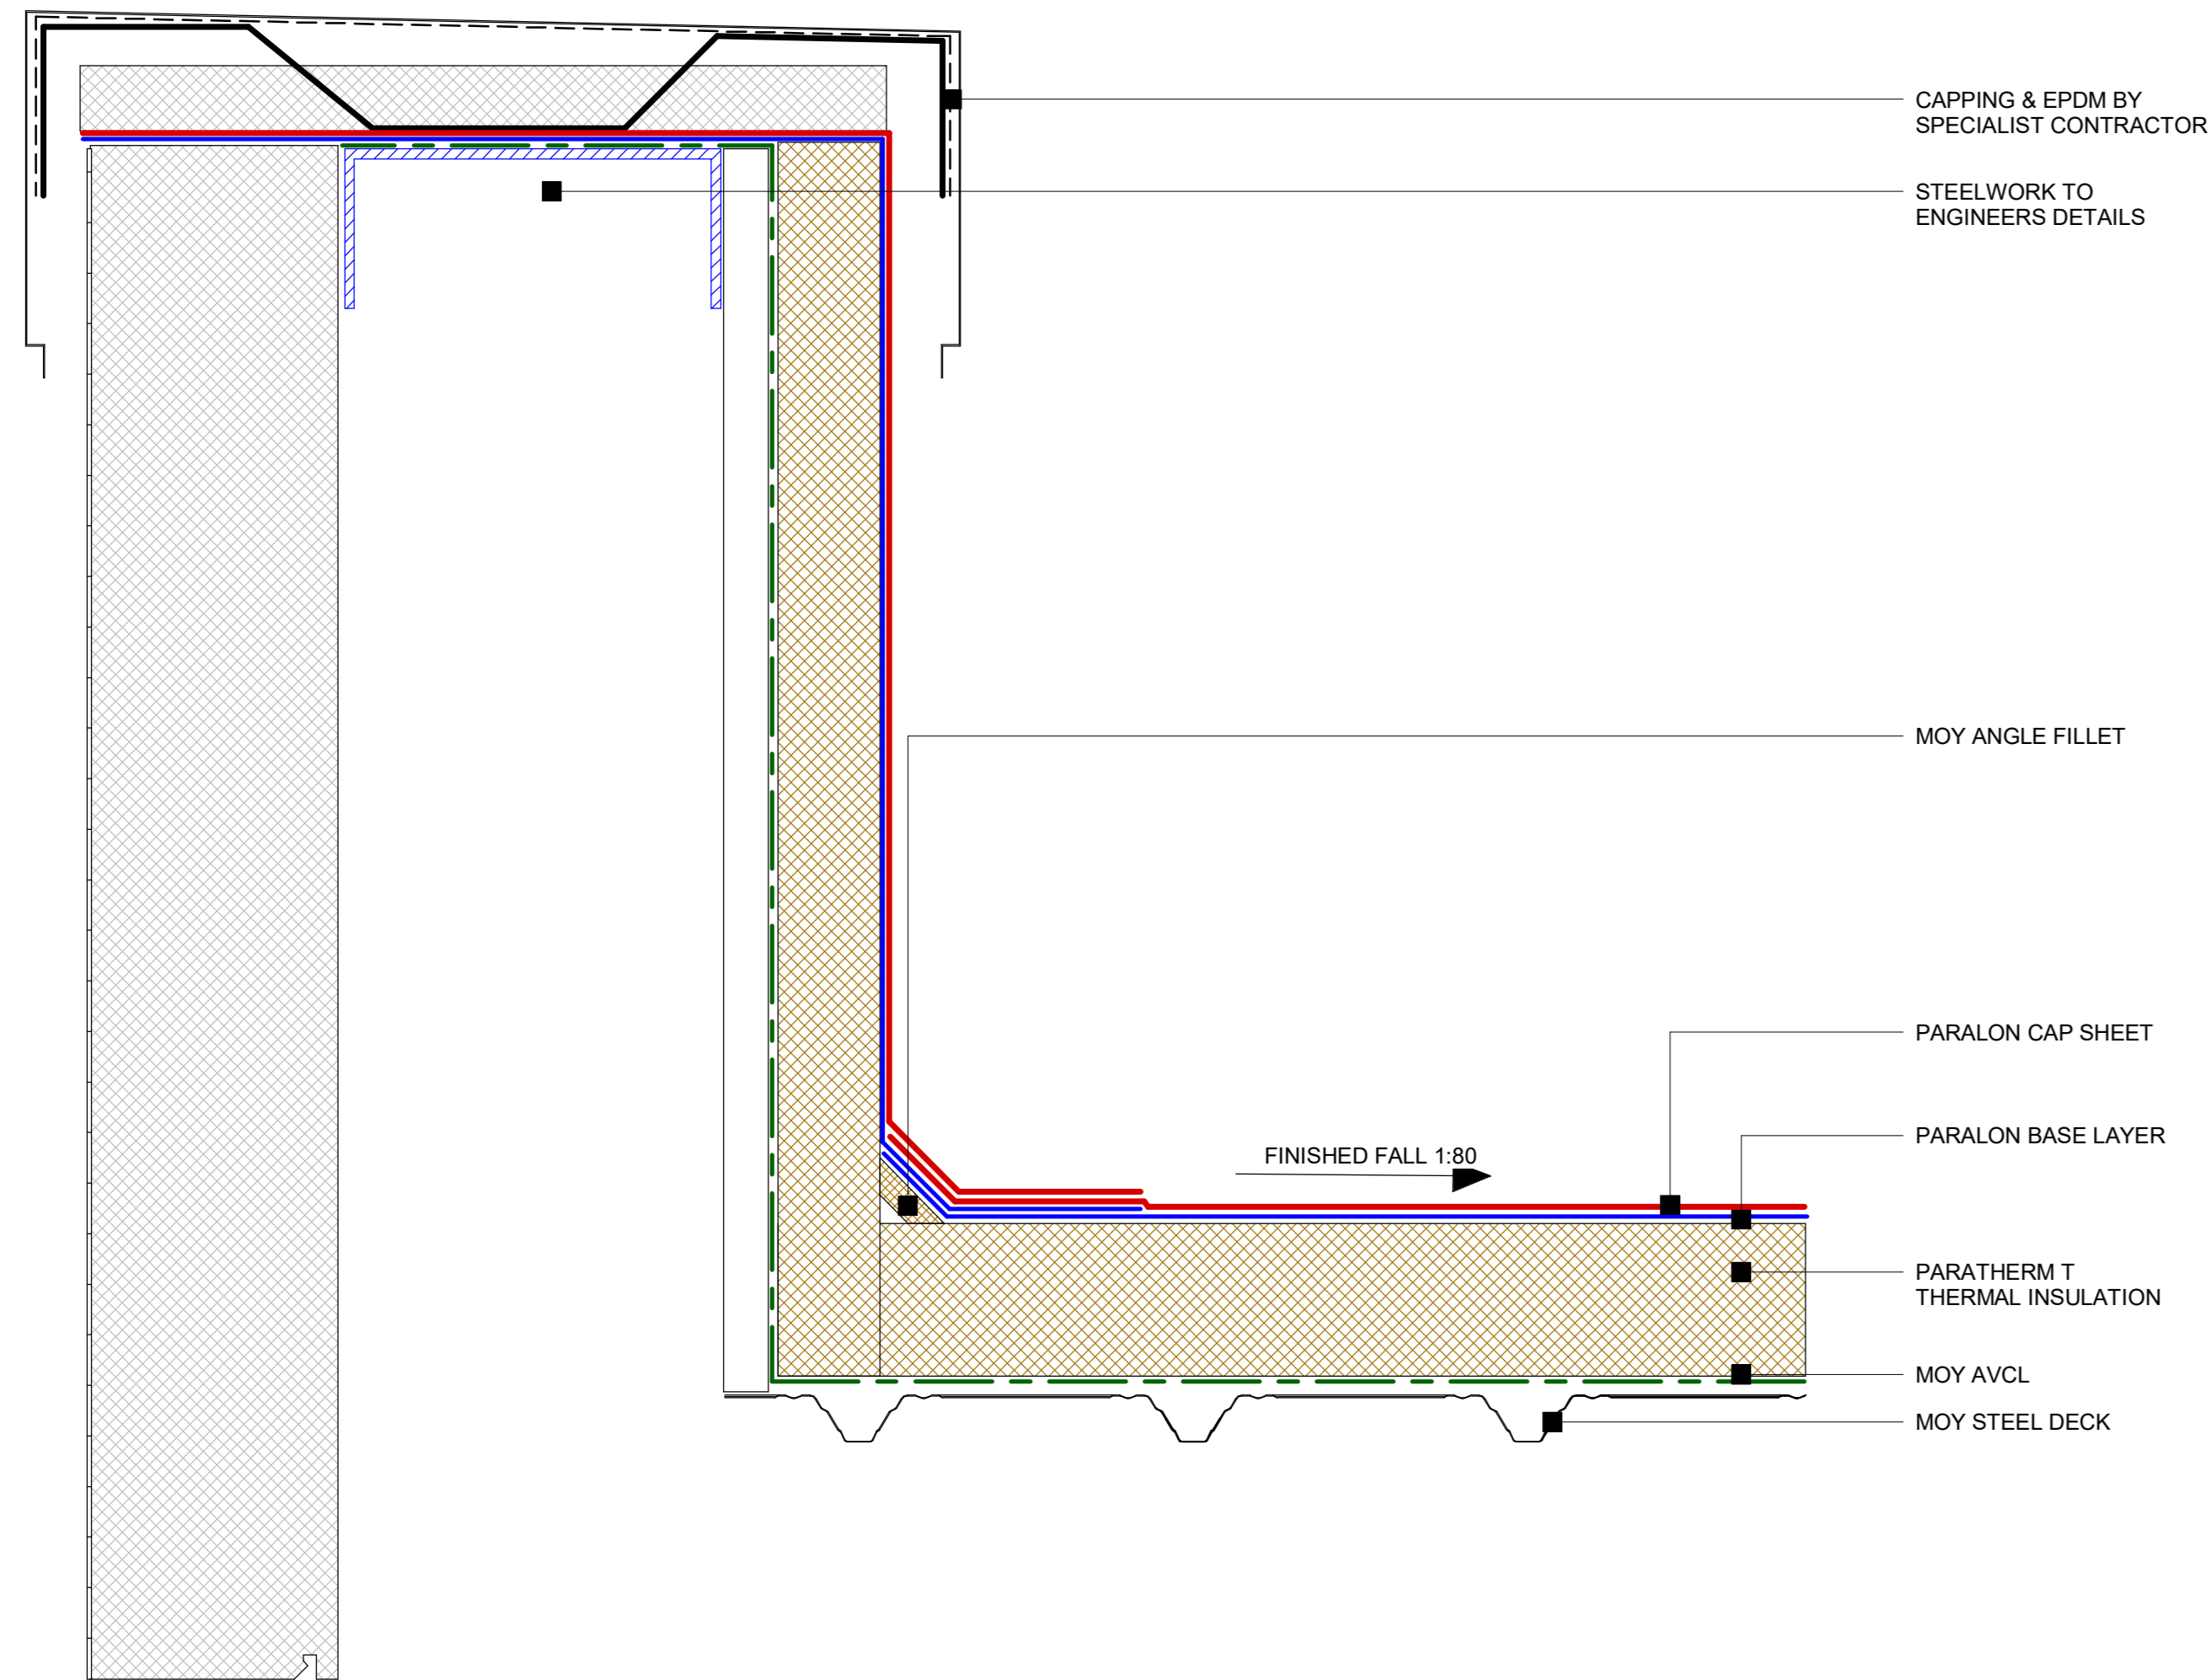


**2 Paralon Steel Deck - Parapet Detail**  
1:5

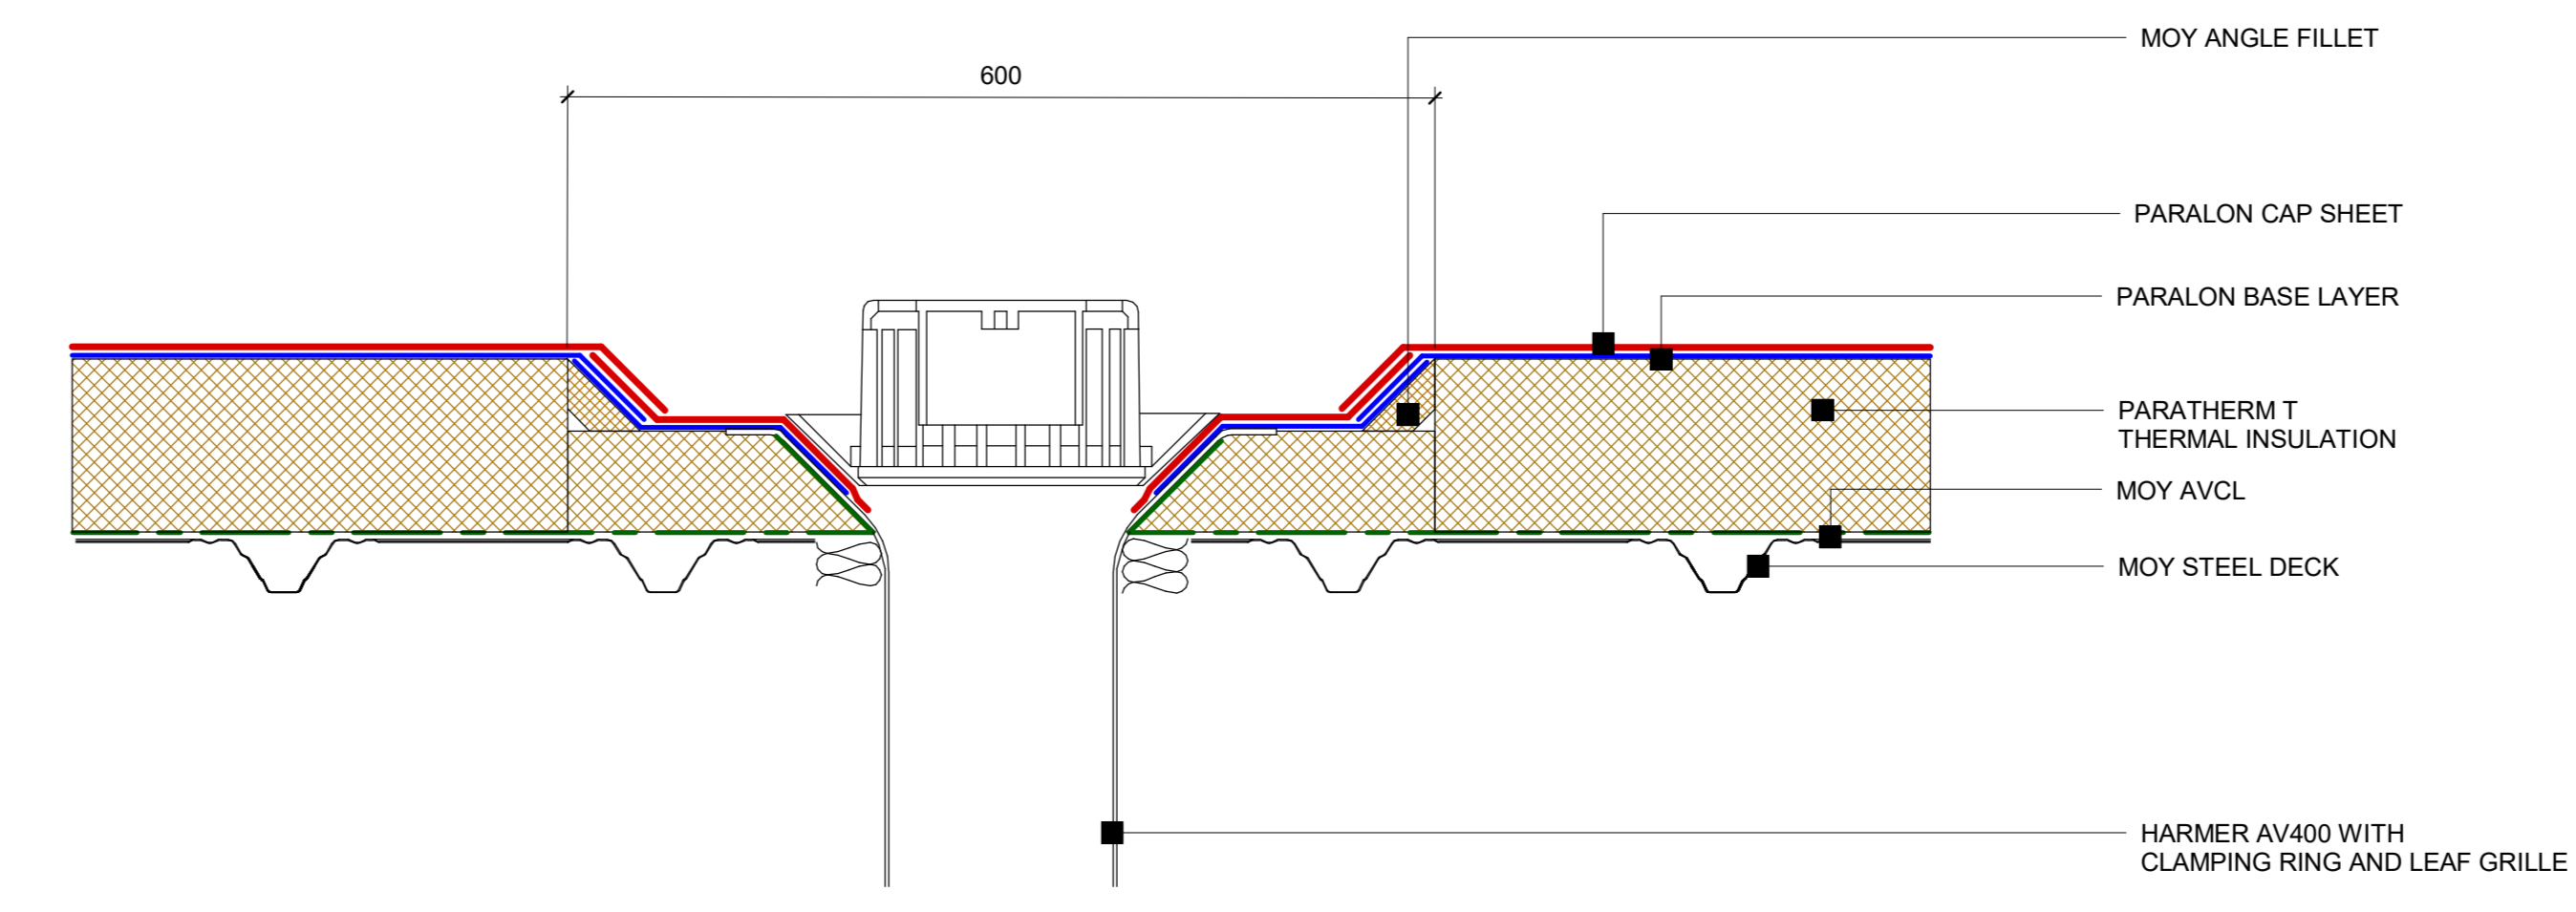

**5 Paralon Steel Deck - Rainwater outlet detail**  
1:5

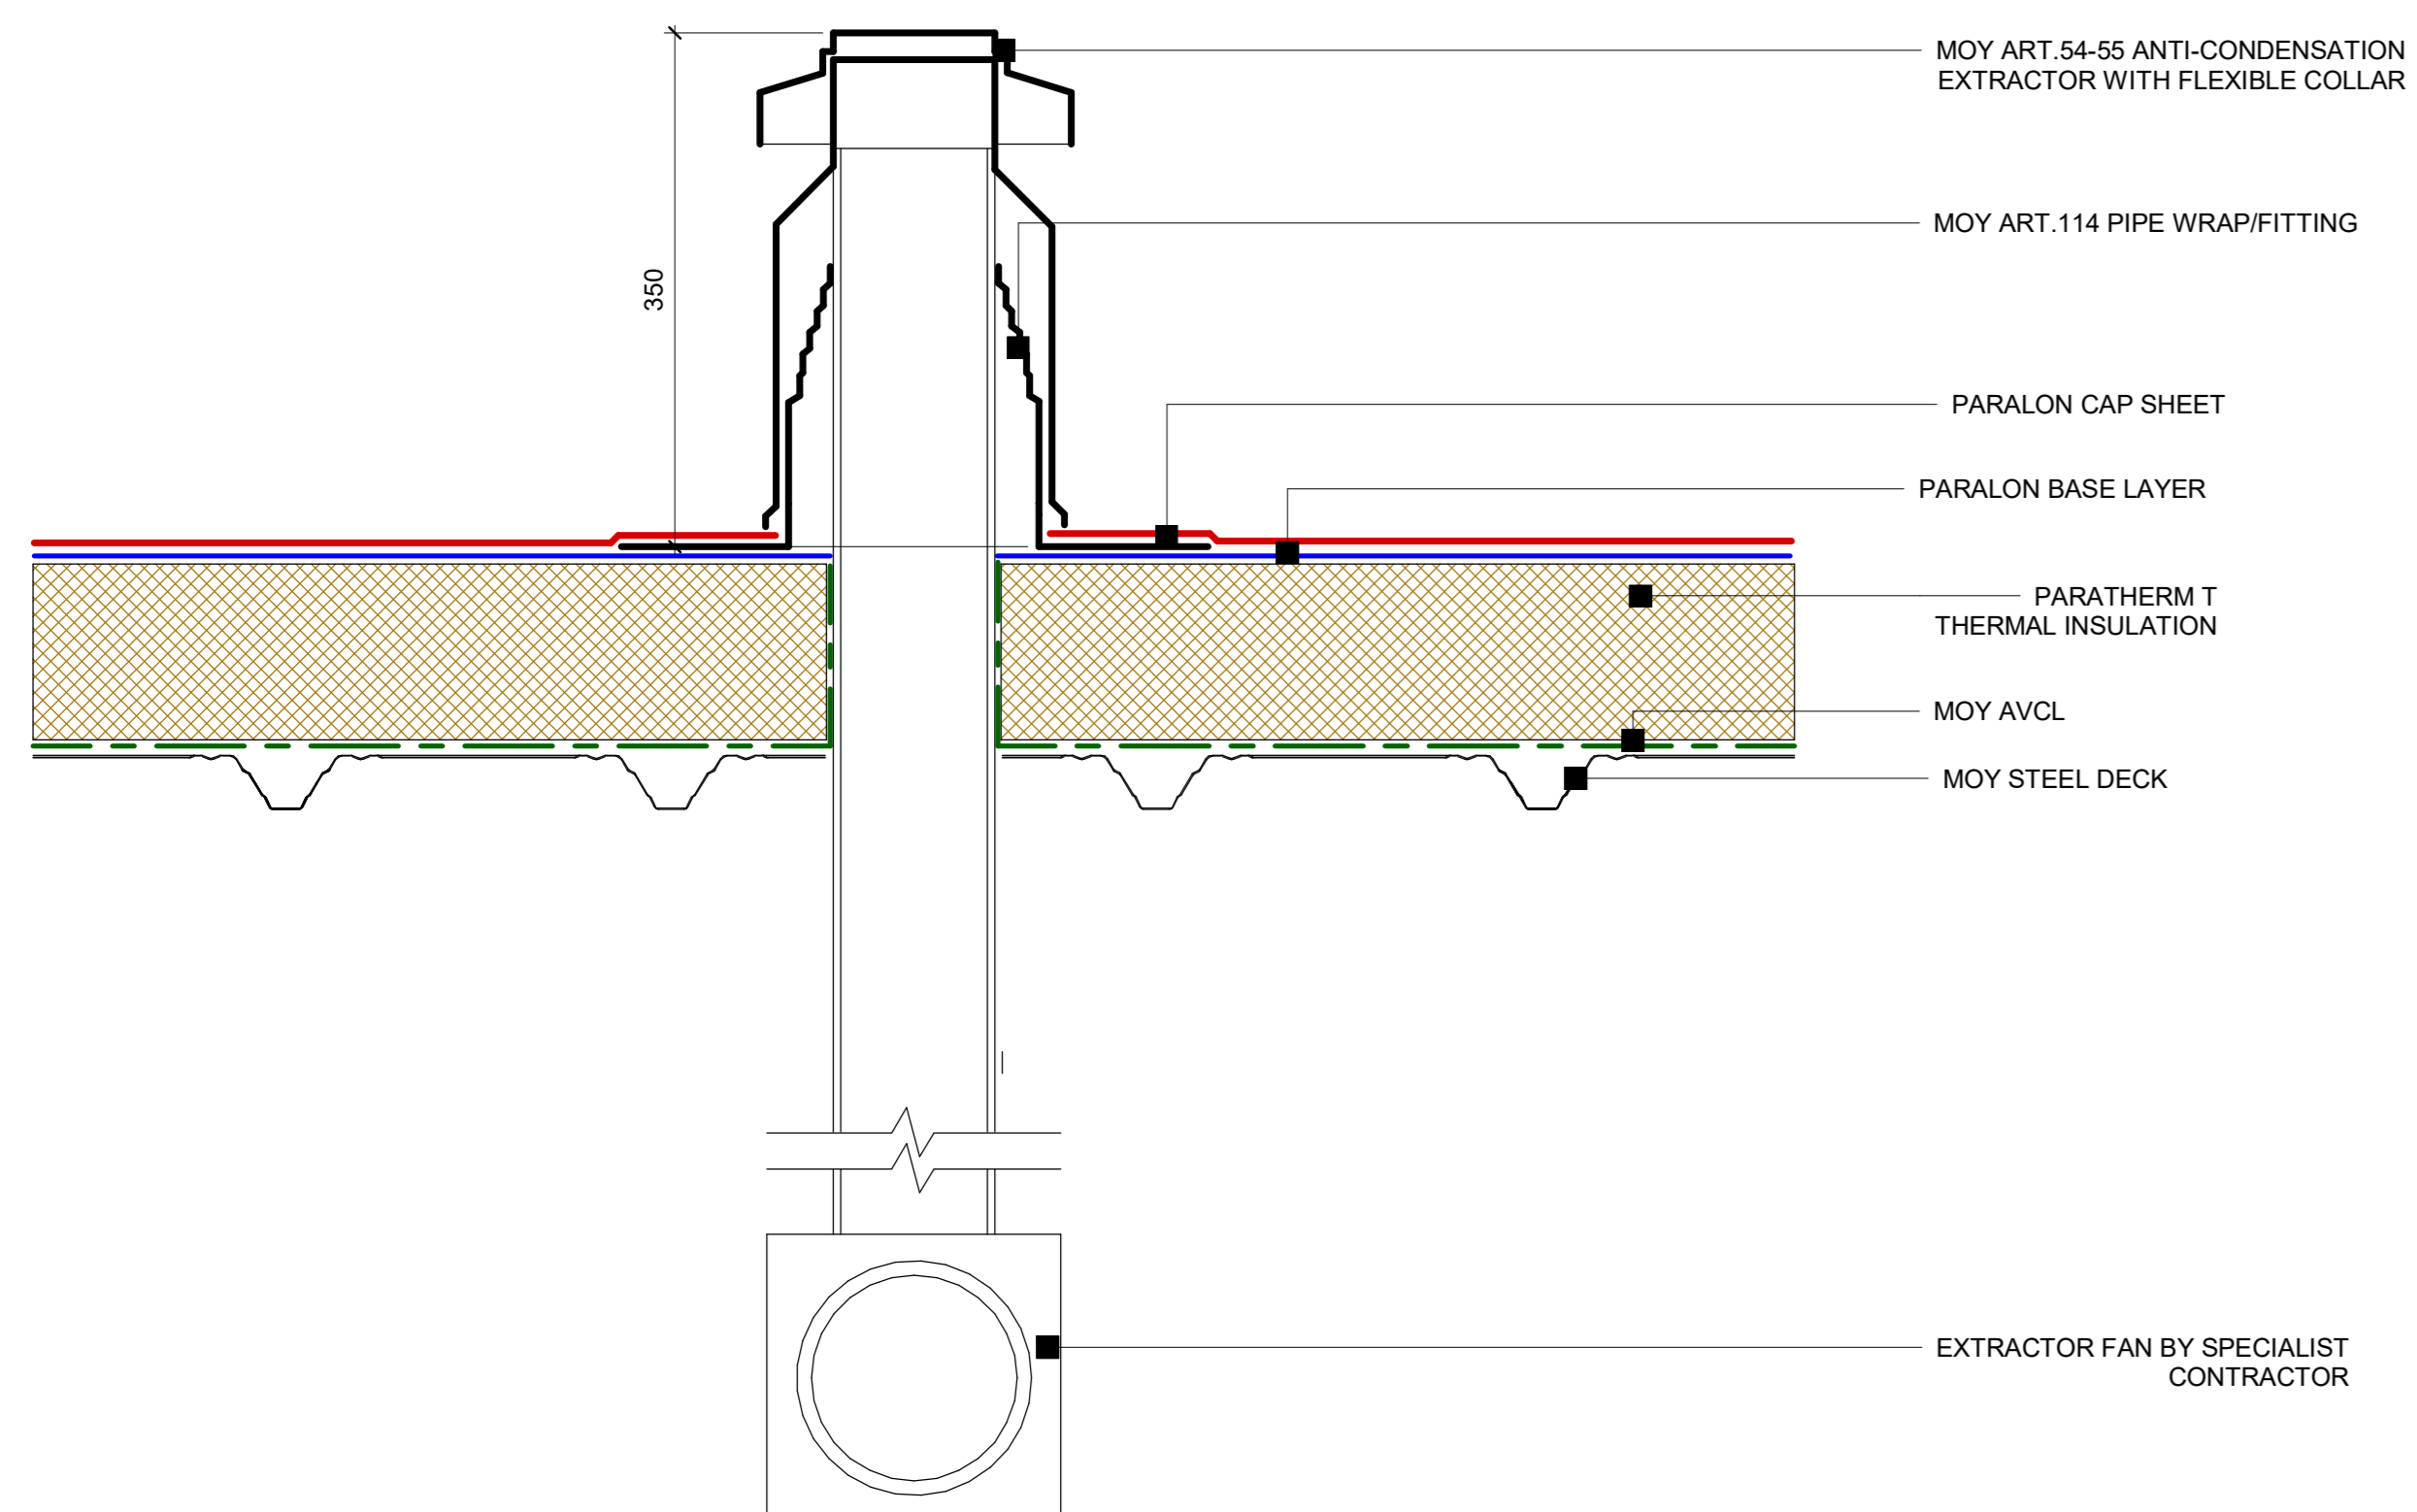

**3 Paralon Steel Deck - Vent Pipe Detail**  
1:5

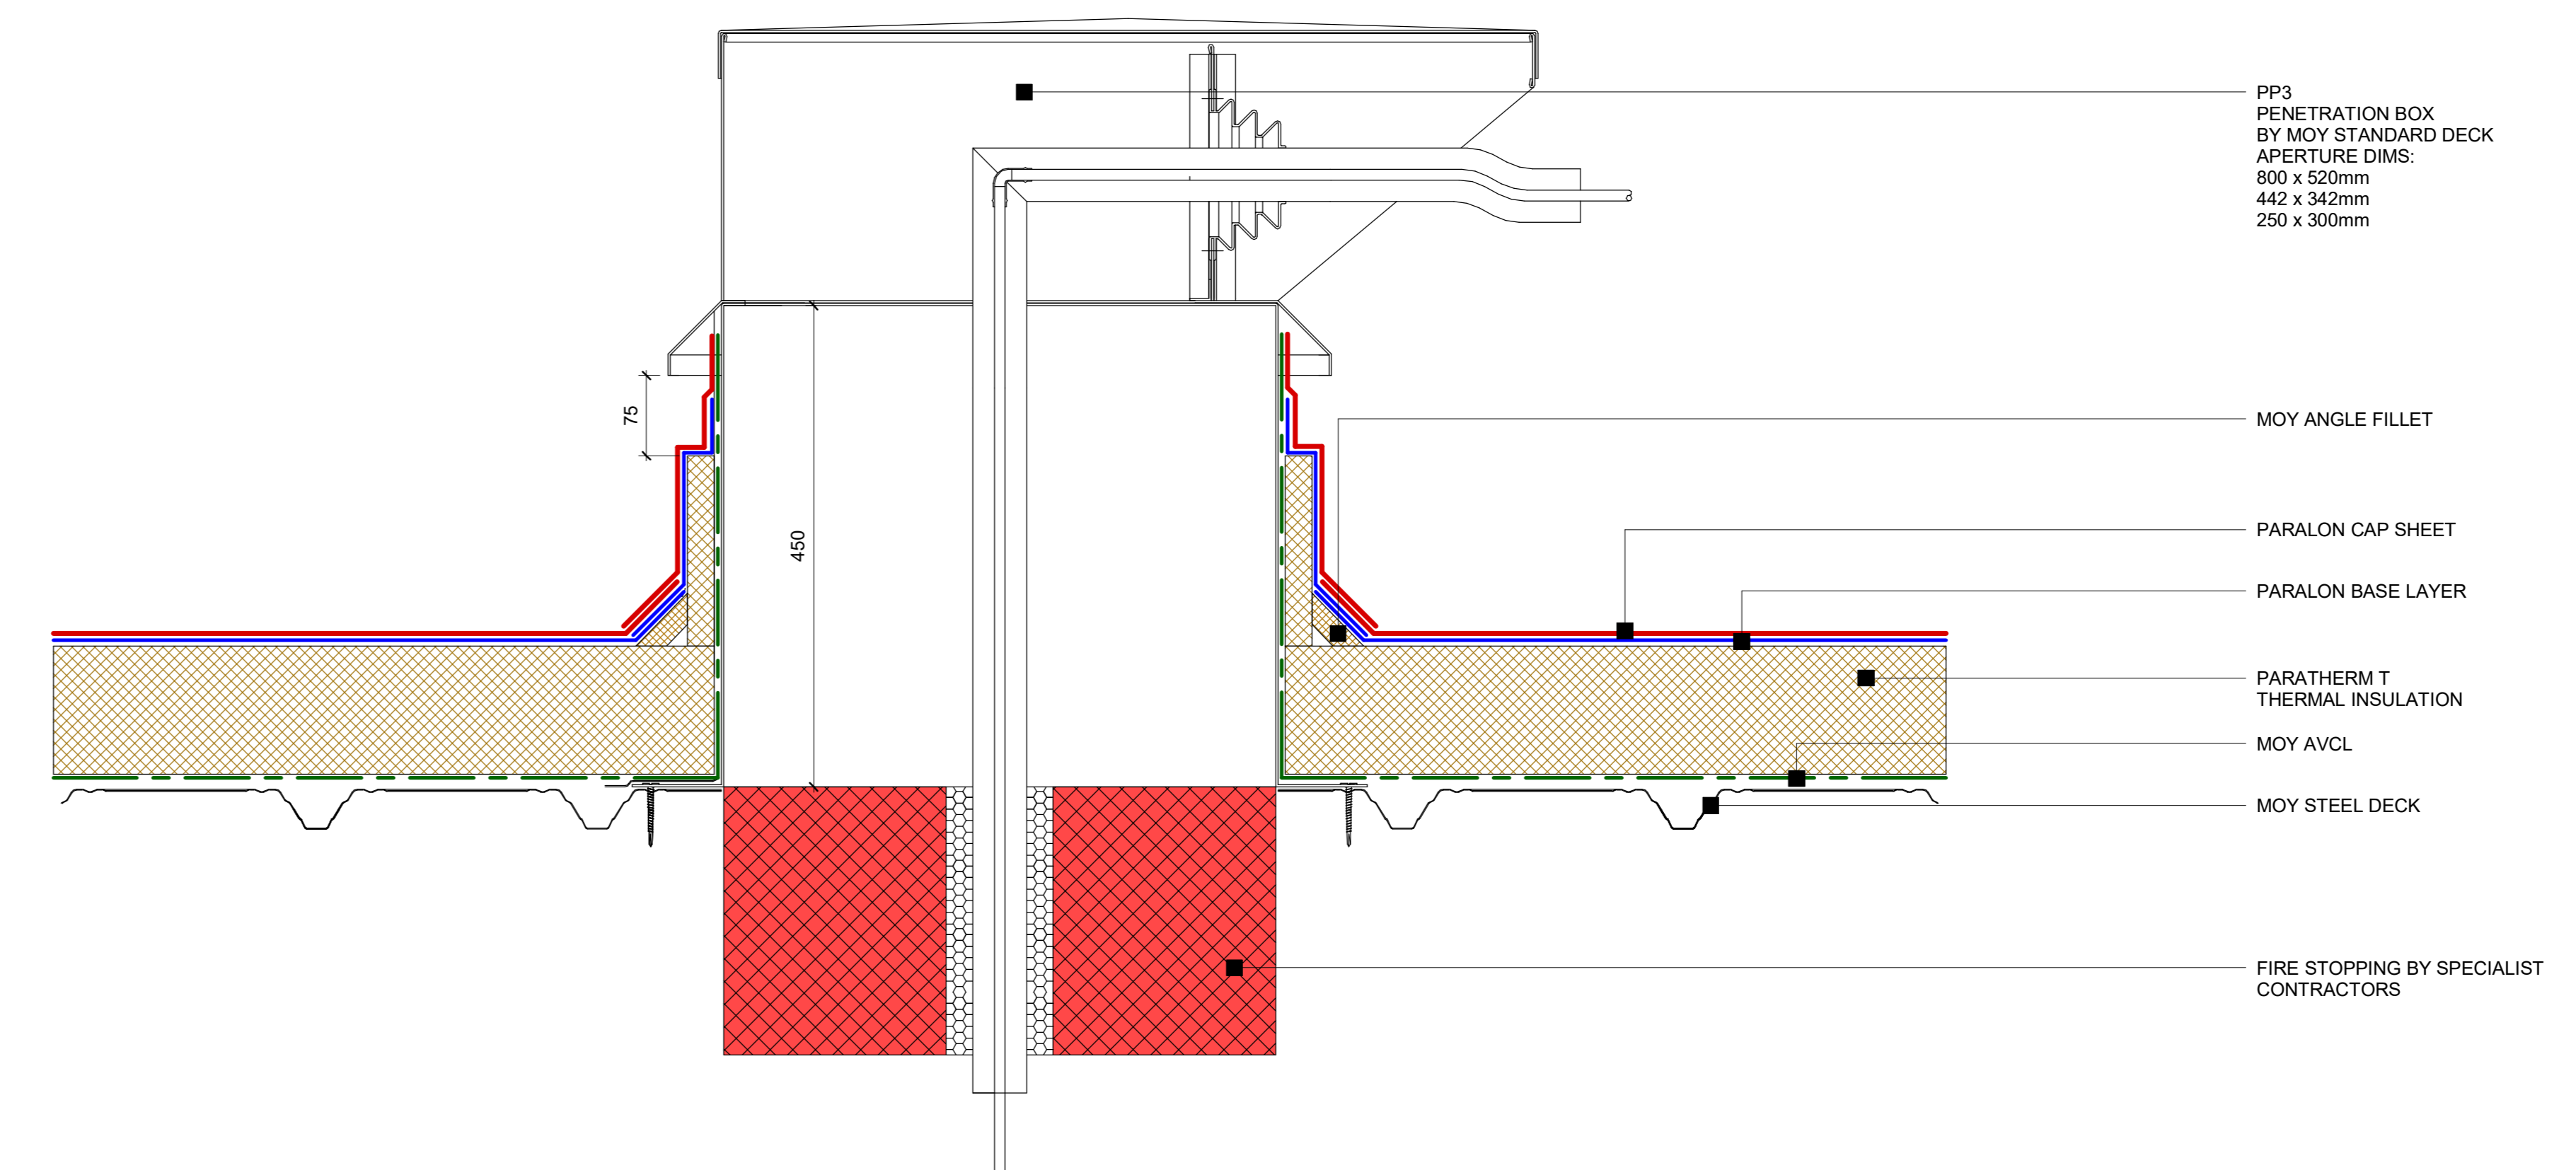

**6 Paralon Steel Deck - PP3 Cable Penetration Box Detail**  
1:5

Care is taken to ensure that the contents of this drawing are accurate, however Moy Materials Ltd. and its associated companies accept no responsibility for errors or for information found to be misleading. The customer, designer and specifier must satisfy themselves as to the suitability of all products illustrated on this drawing.

Detail: Paralon - Typical details	
System Ref: PARALON	DWG. NO: PN - SD - PIR - 01
Scale: 1:5	Date: 09/01/2023