




7 Paralon Timber Deck - Parapet Outlet Detail
1:5

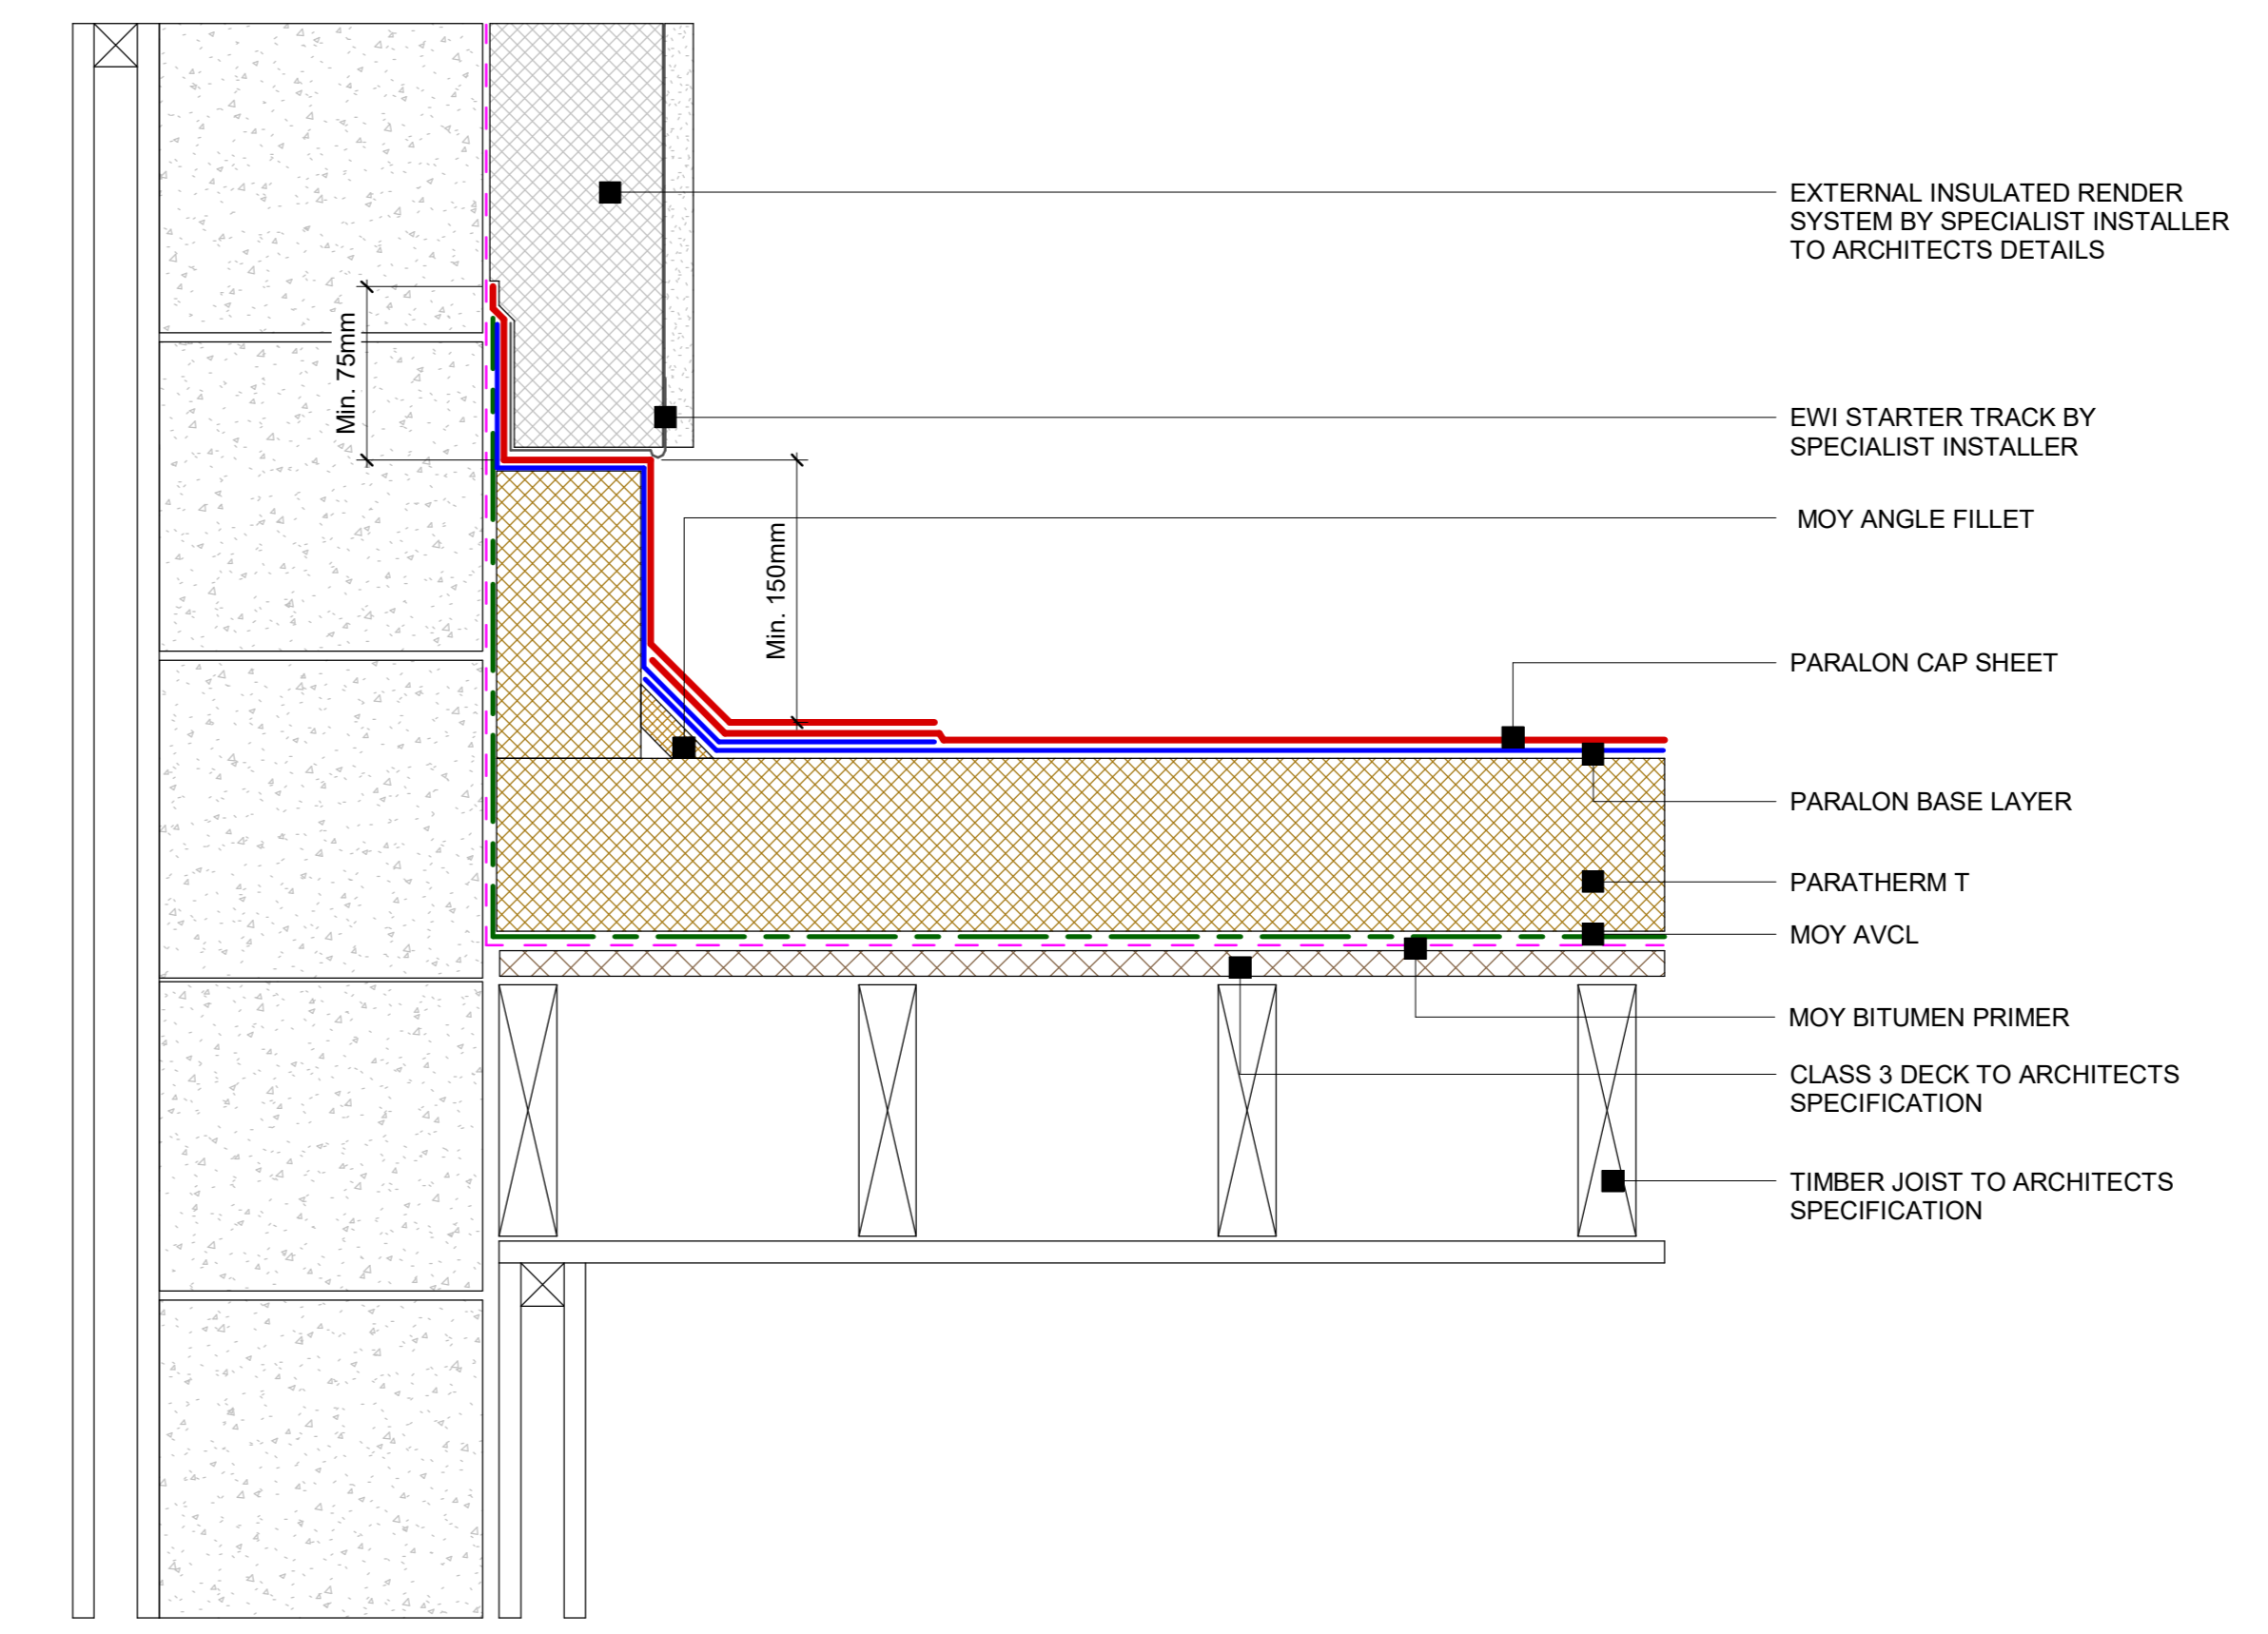


10 Paralon Timber Deck - Upstand With External Insulated Render Detail
1:5

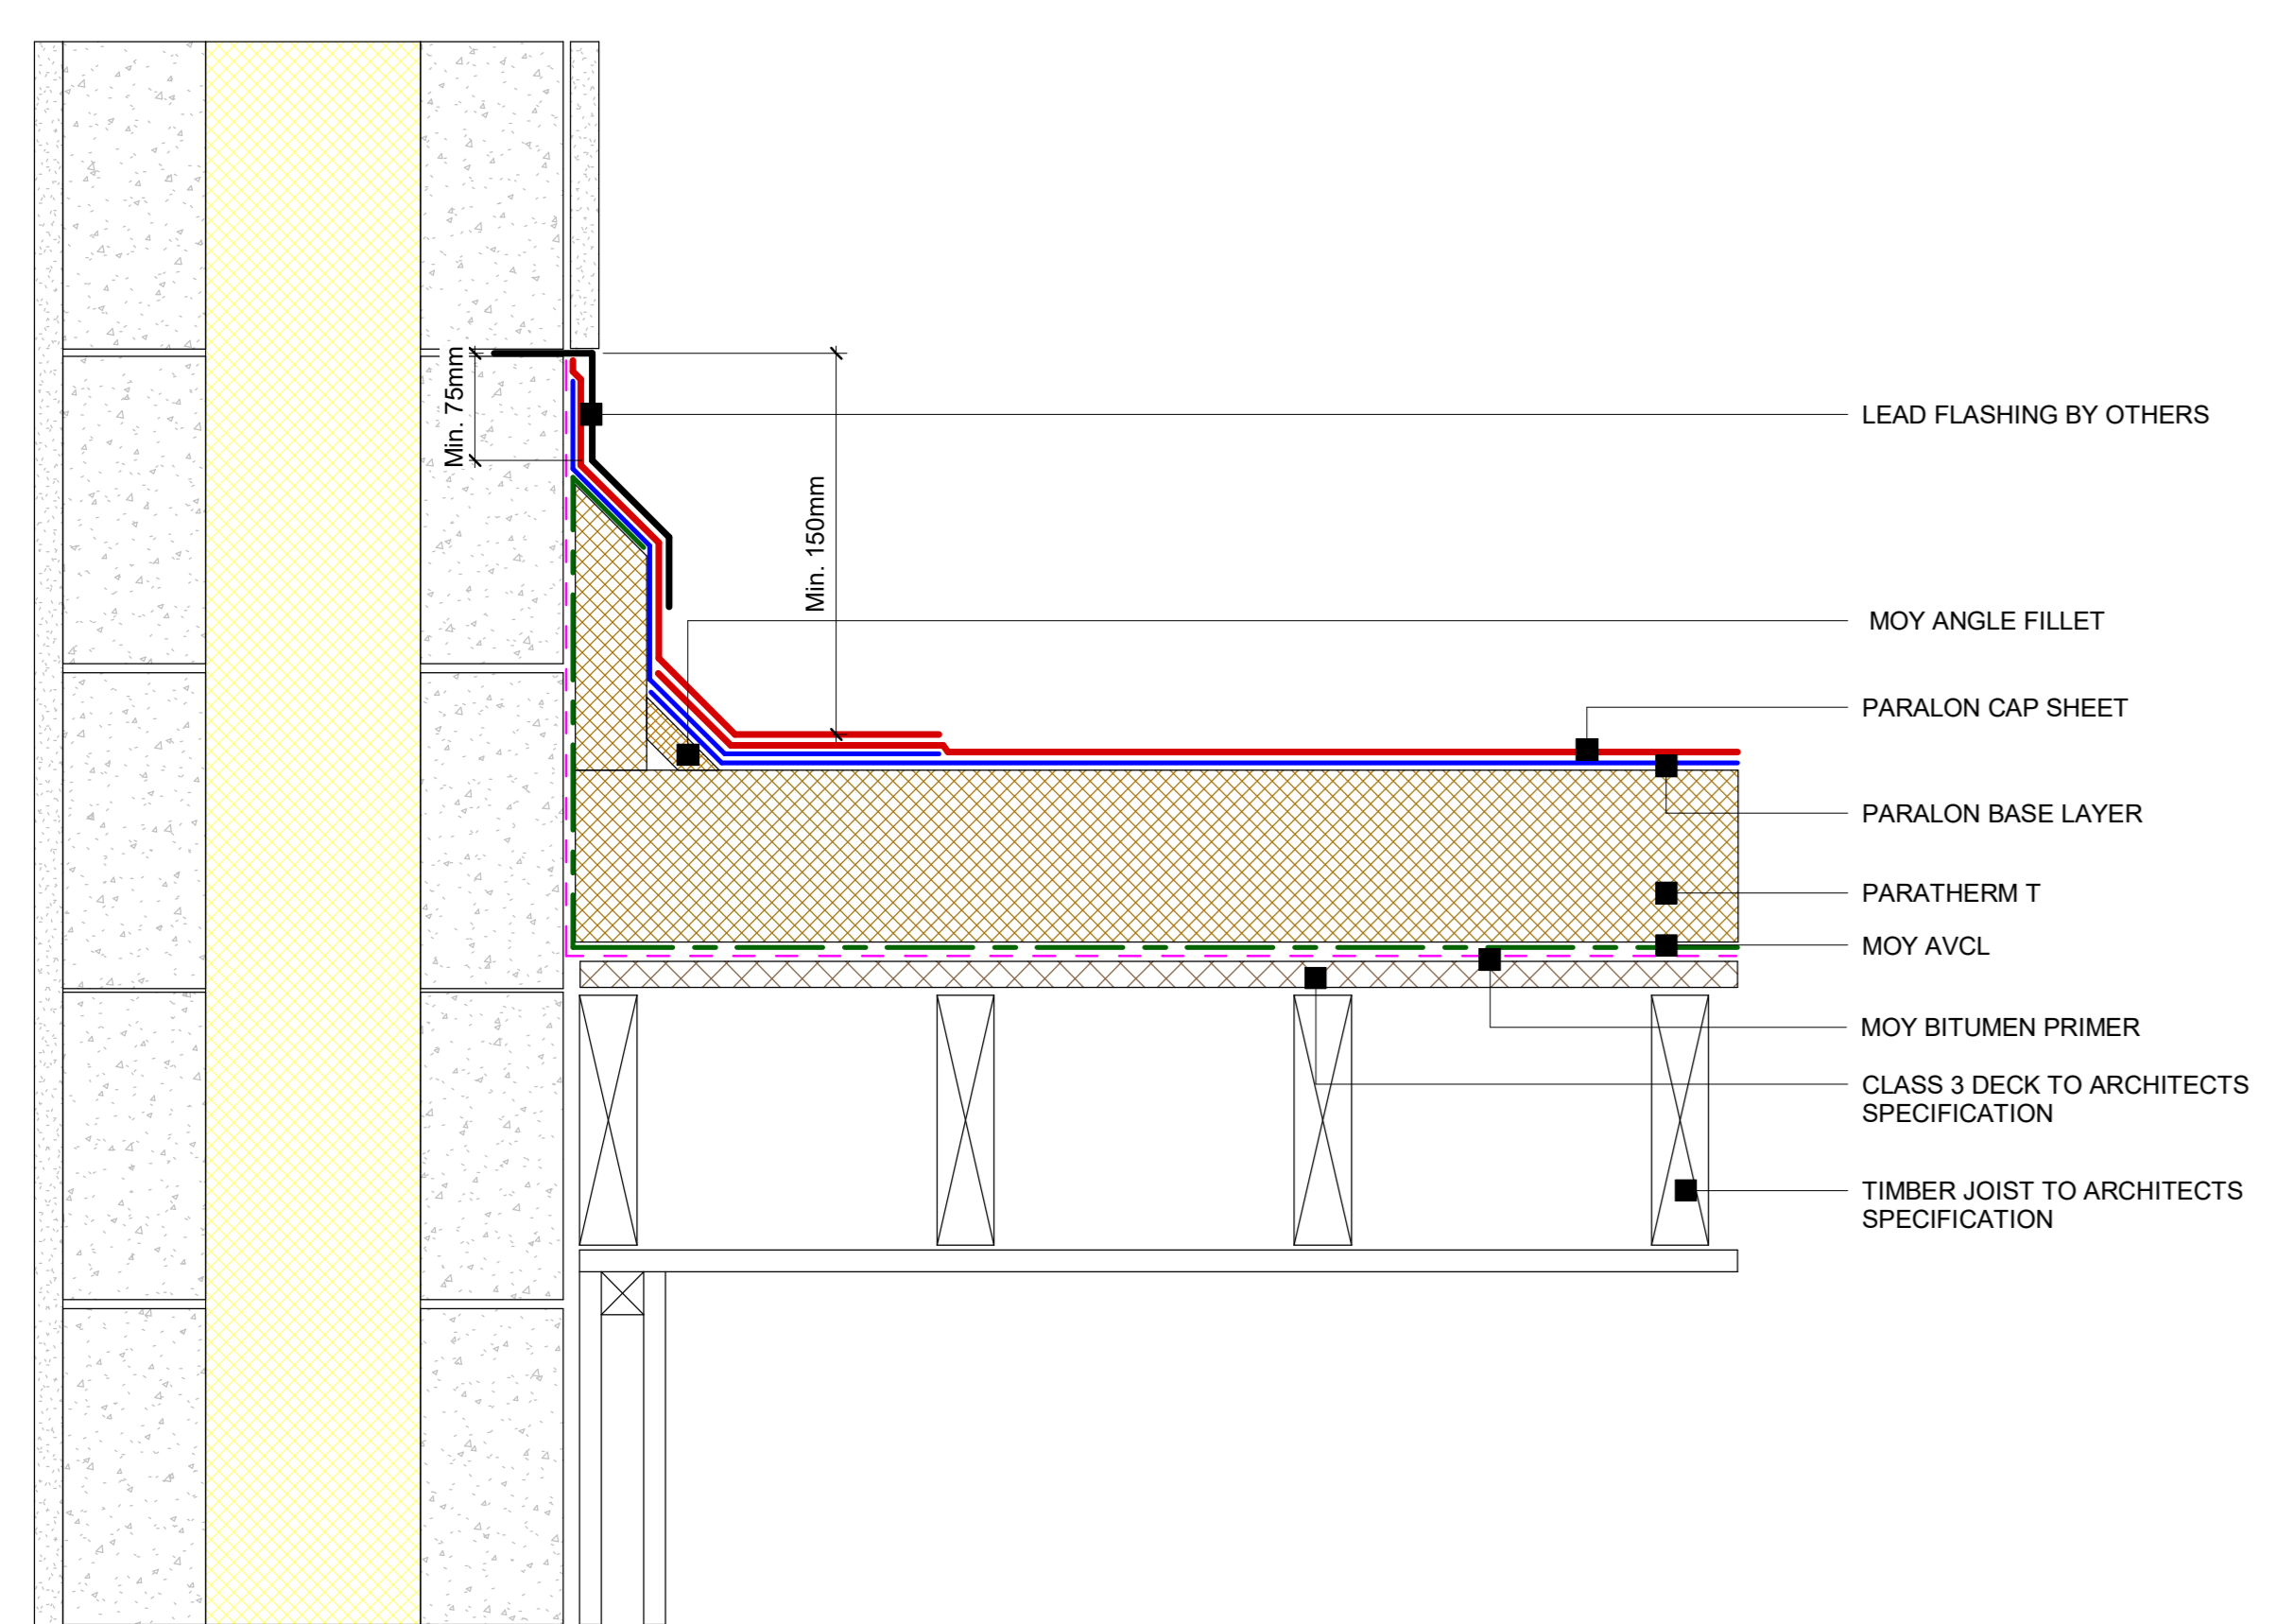

8 Paralon Timber Deck - Masonry Upstand Detail
1:5

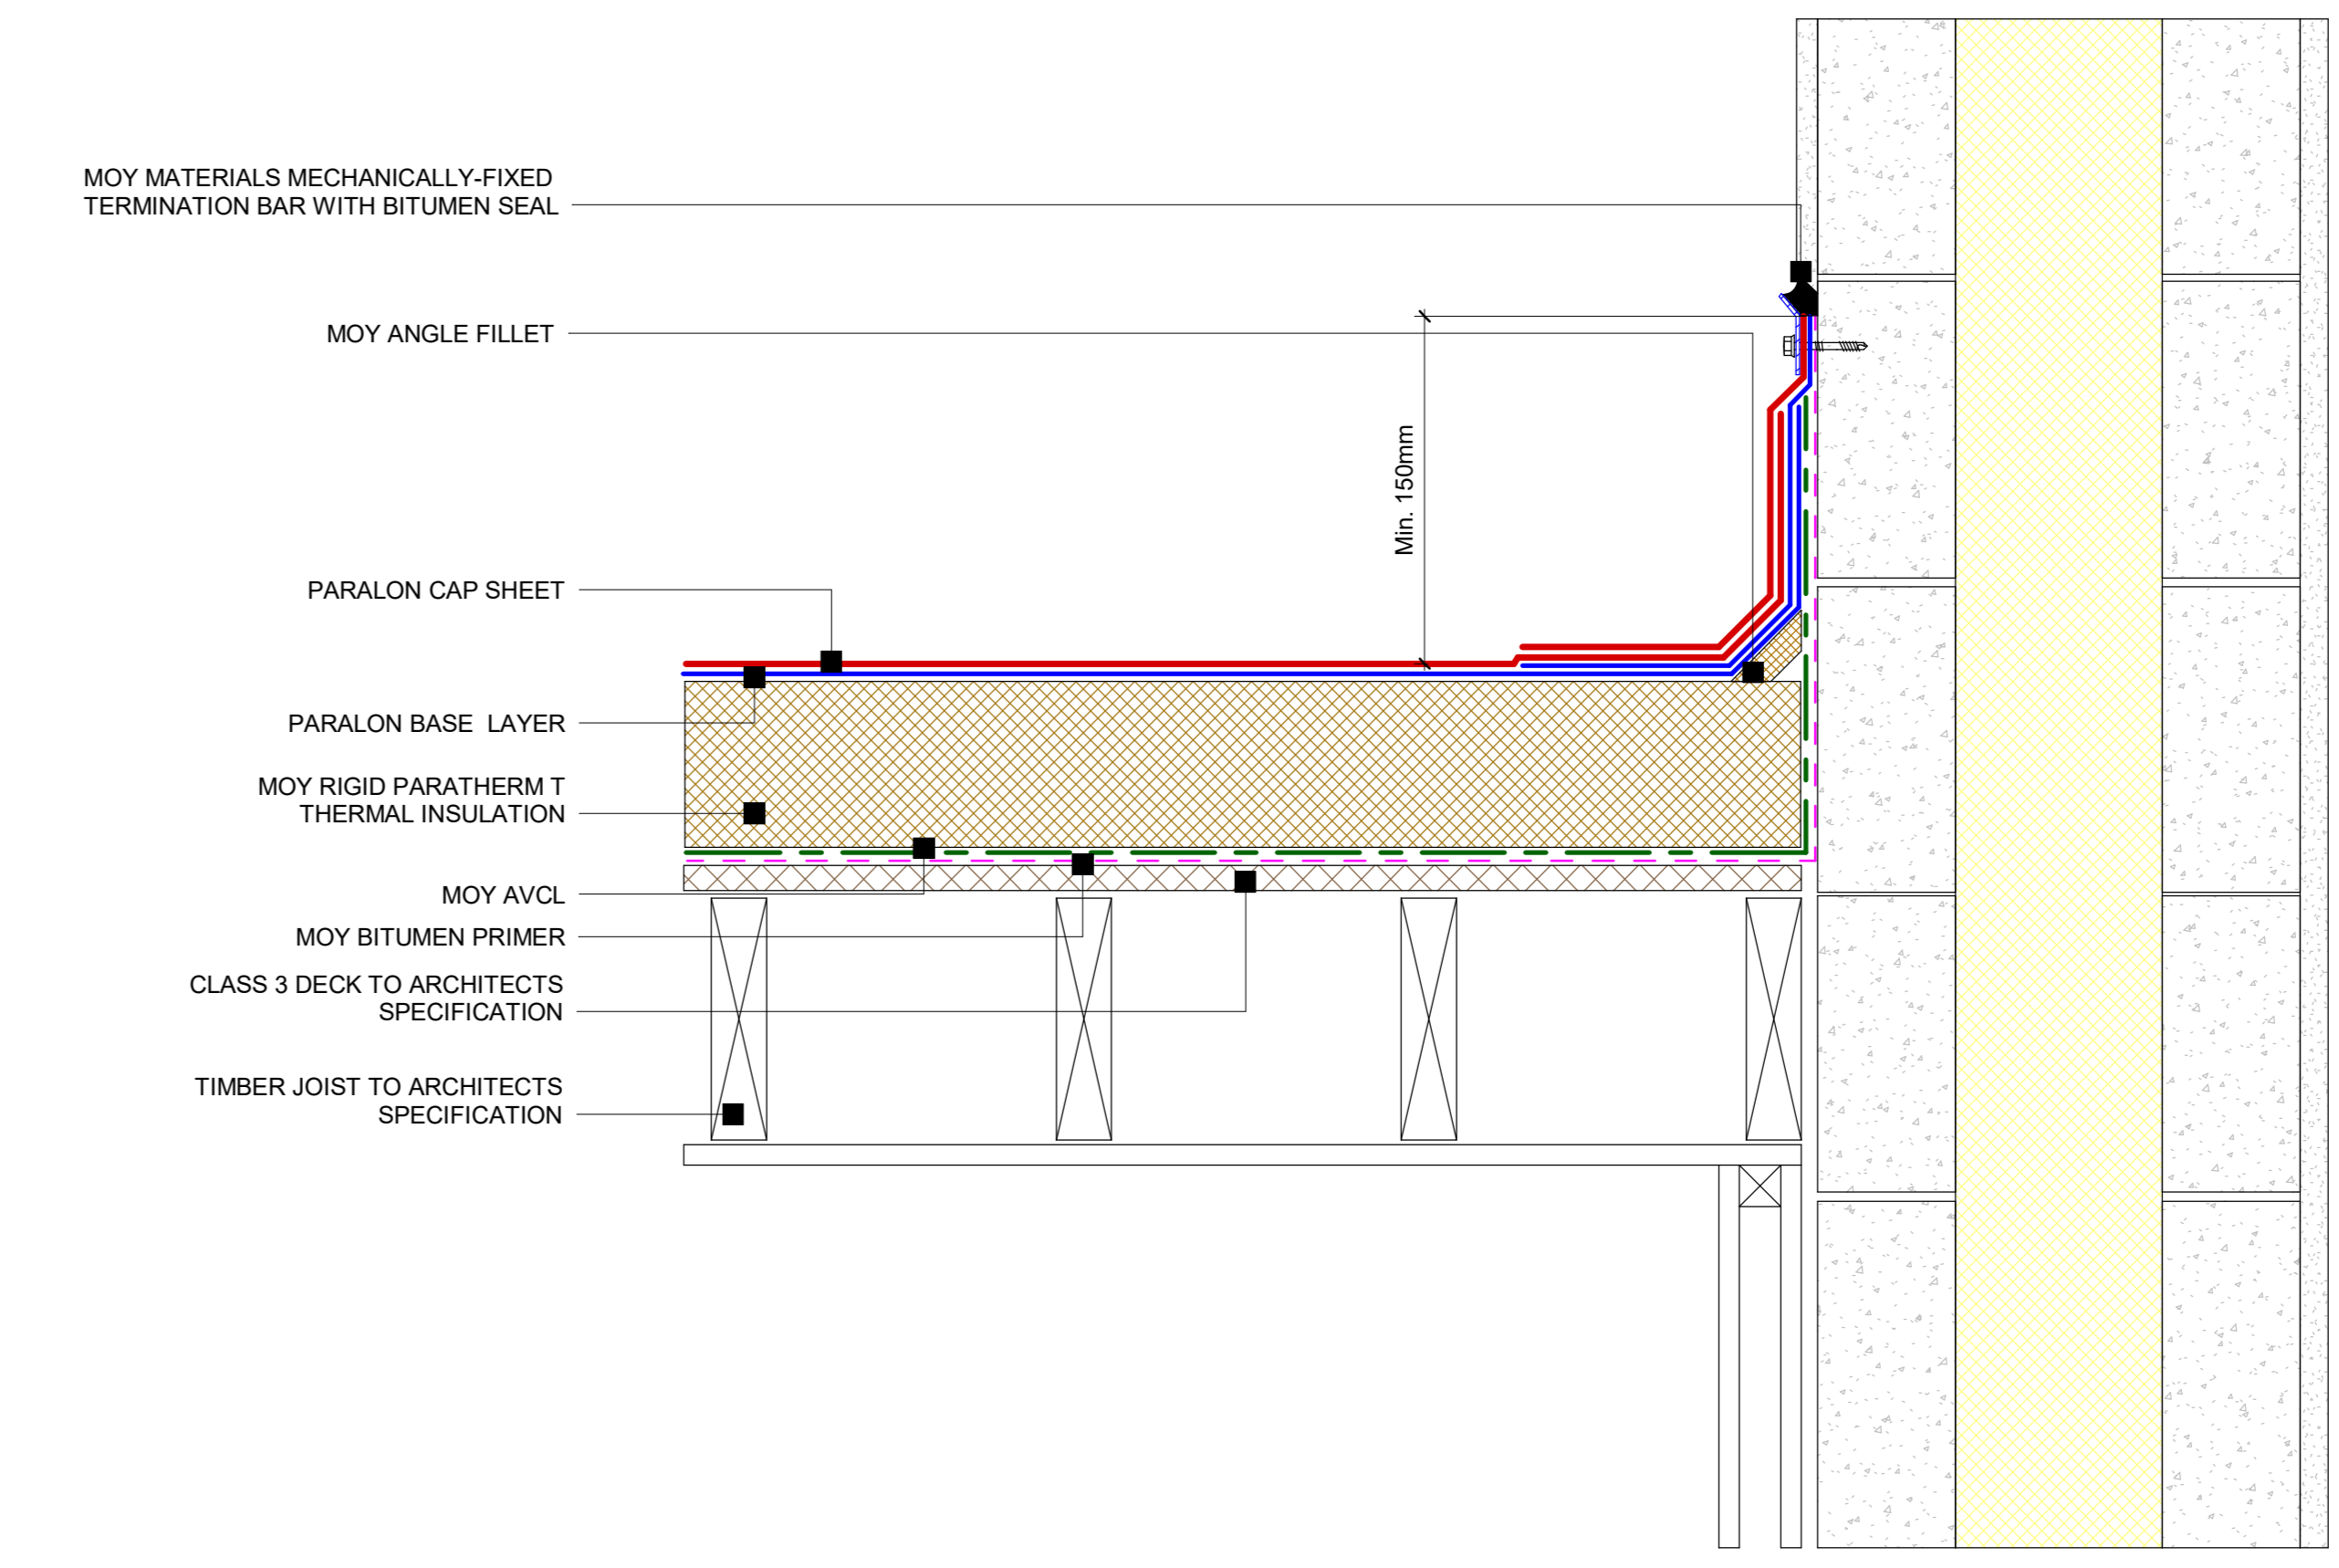

11 Paralon Timber Deck - Termination Bar Detail
1:5

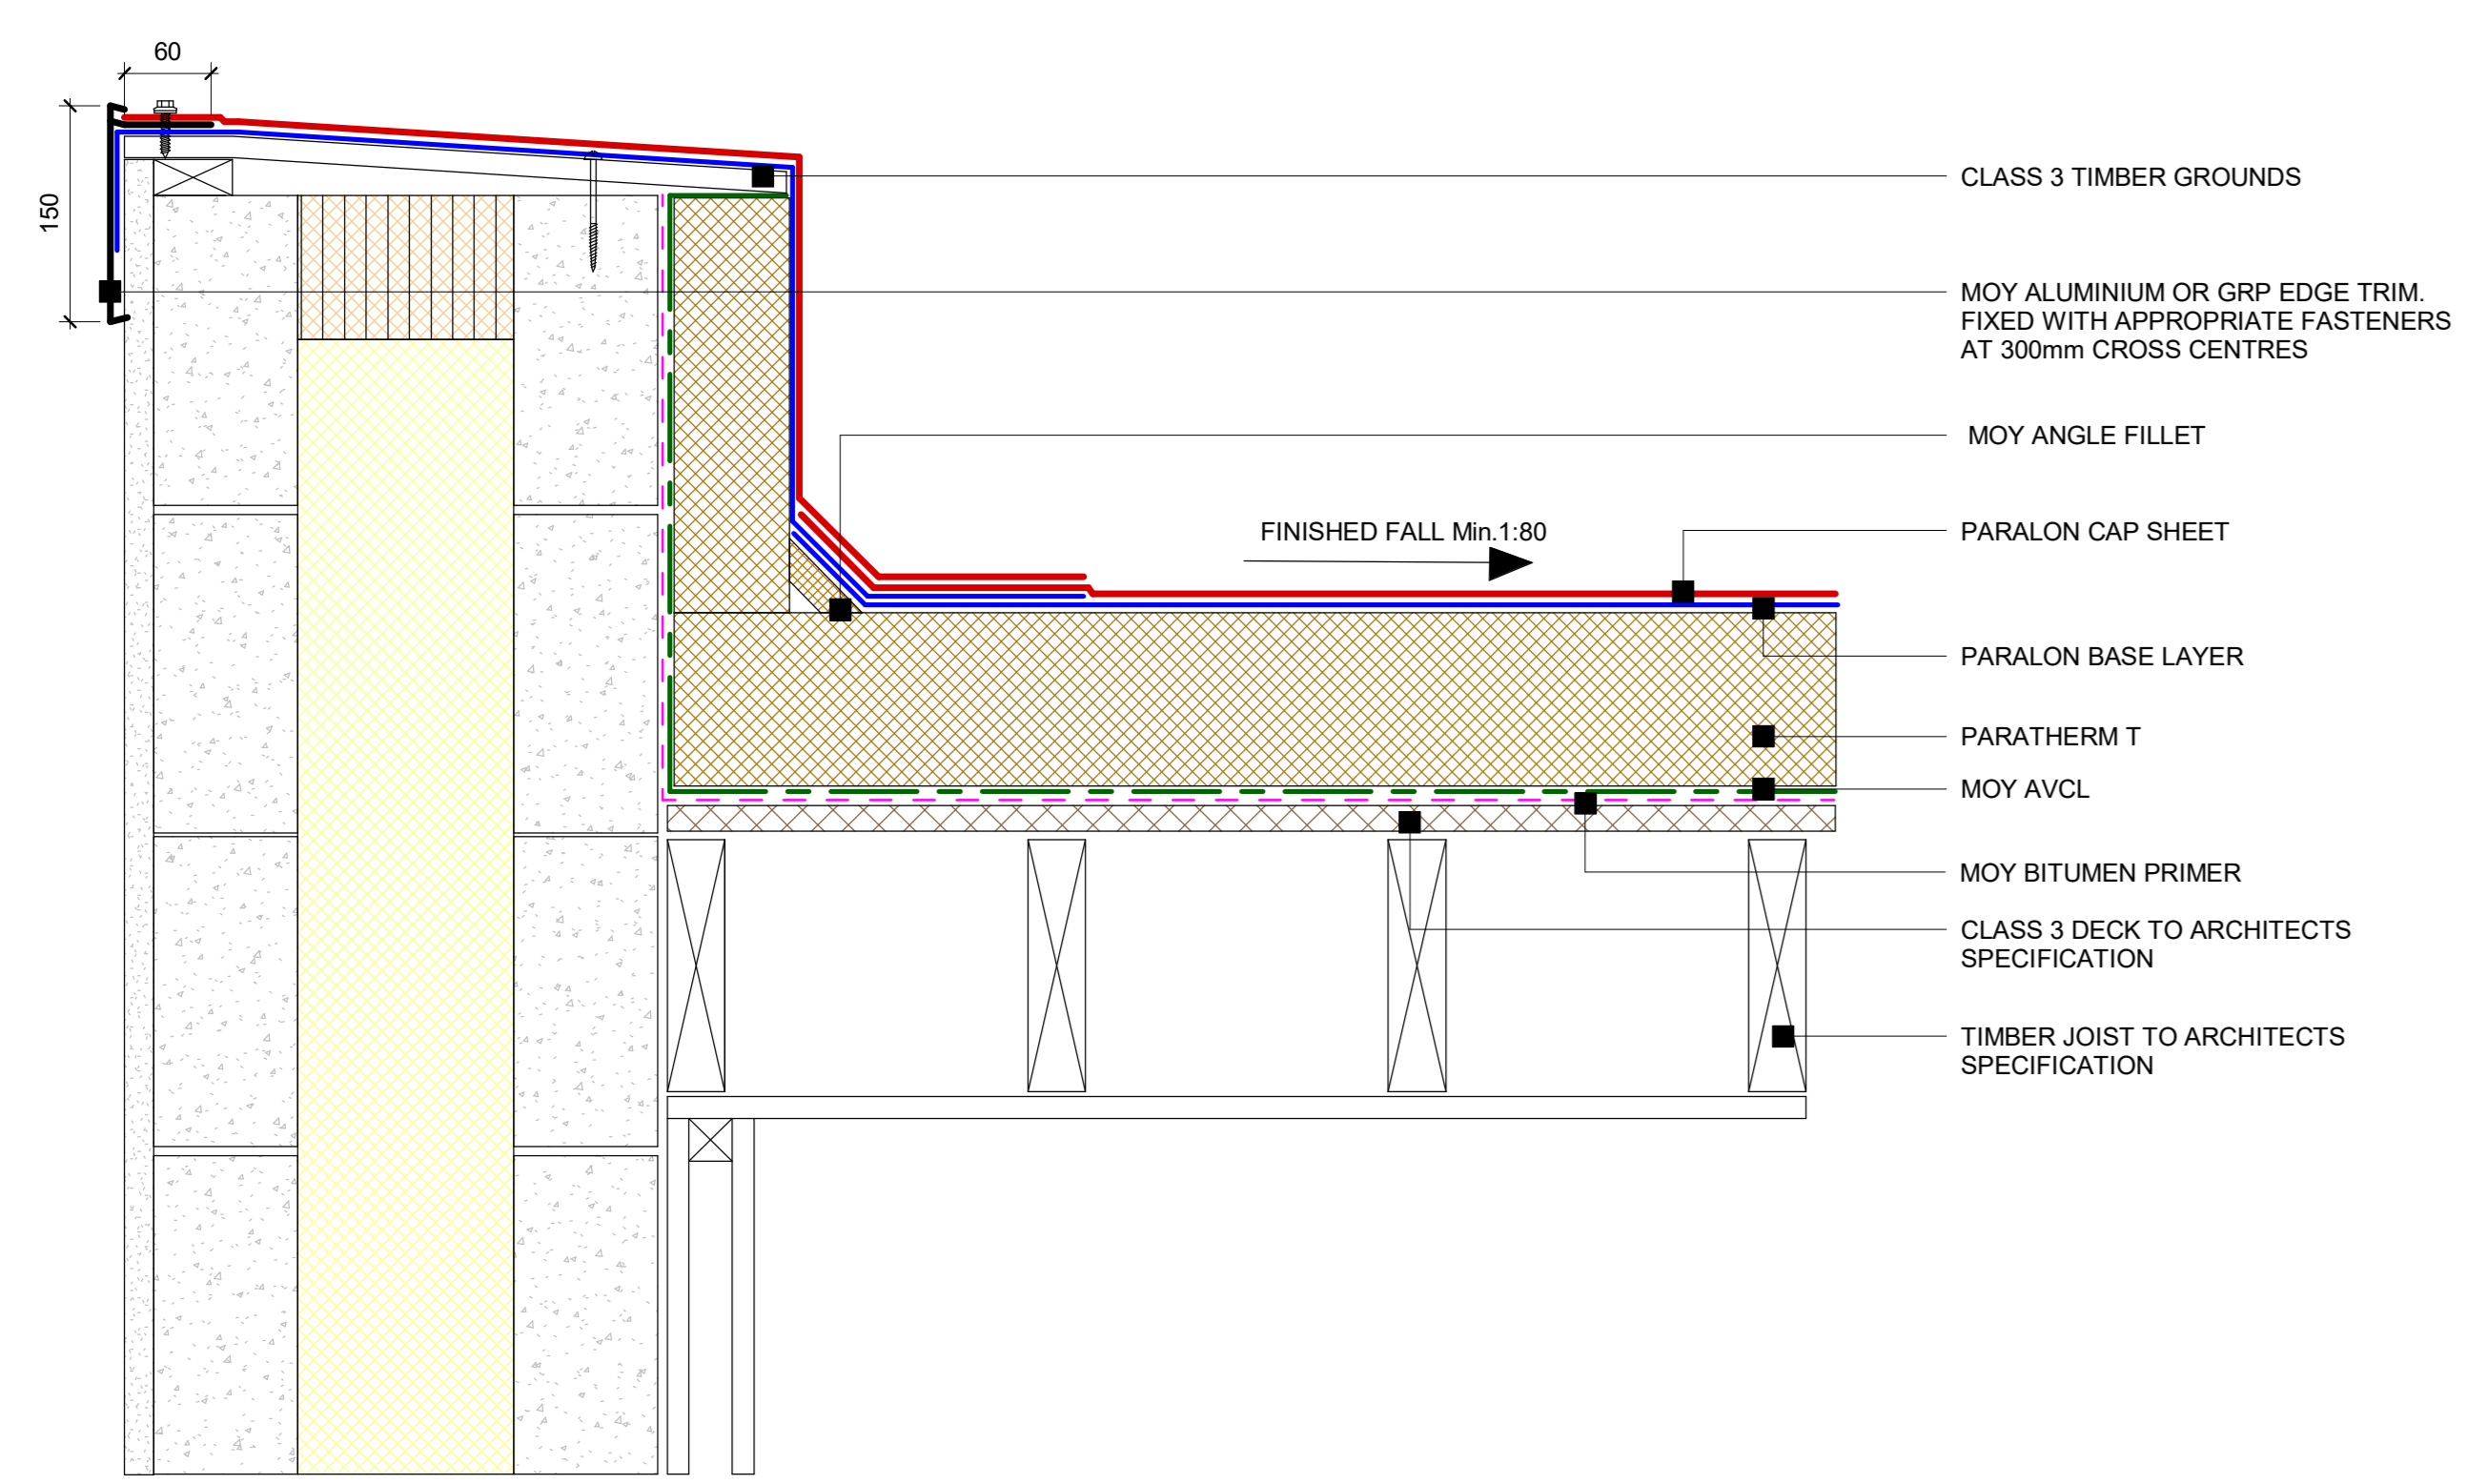

9 Paralon Timber Deck - Parapet Detail (Moy Aluminium or GRP Edge Trim)
1:5

Care is taken to ensure that the contents of this drawing are accurate, however Moy Materials Ltd. and its associated companies accept no responsibility for errors or for information found to be misleading. The customer, designer and specifier must satisfy themselves as to the suitability of all products illustrated on this drawing.

Detail: Paralon - Upstand details	
System Ref: PARALON	DWG. NO: PN - TD - PIR - 02
Scale: 1:5	Date: 09/01/2023