




**1 FiberTite® - Waterproofing system assembly**  
1 : 5

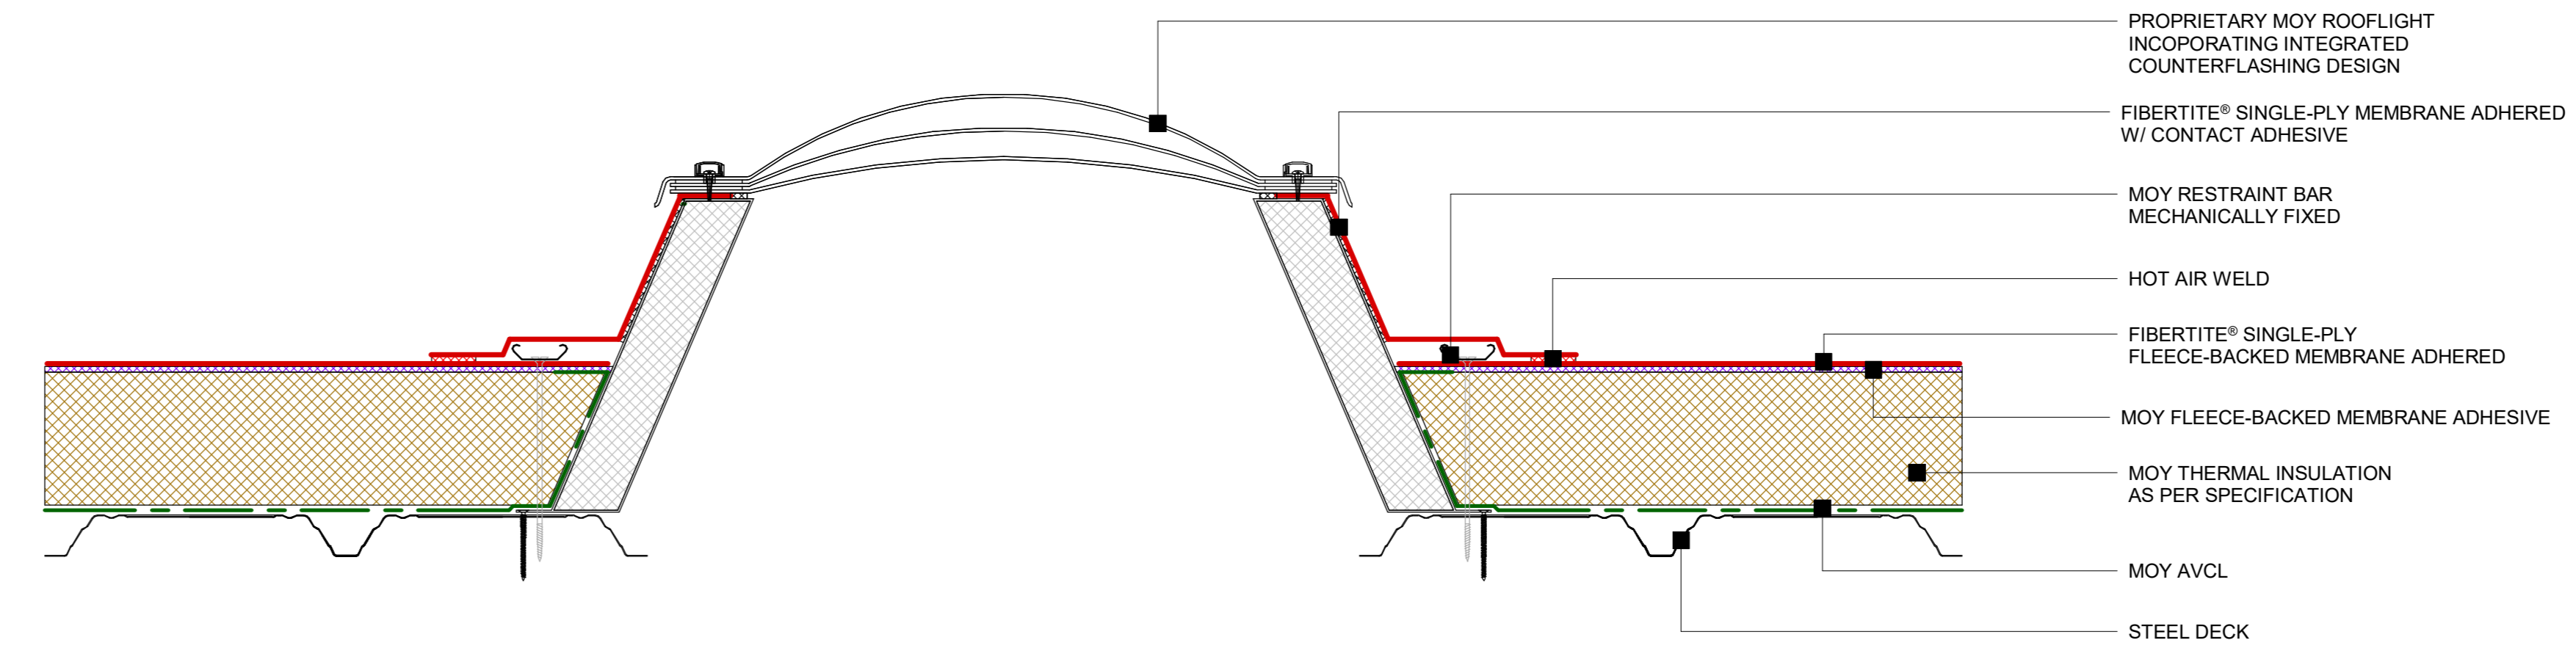


**4 FiberTite® - Rooflight detail**  
1 : 5

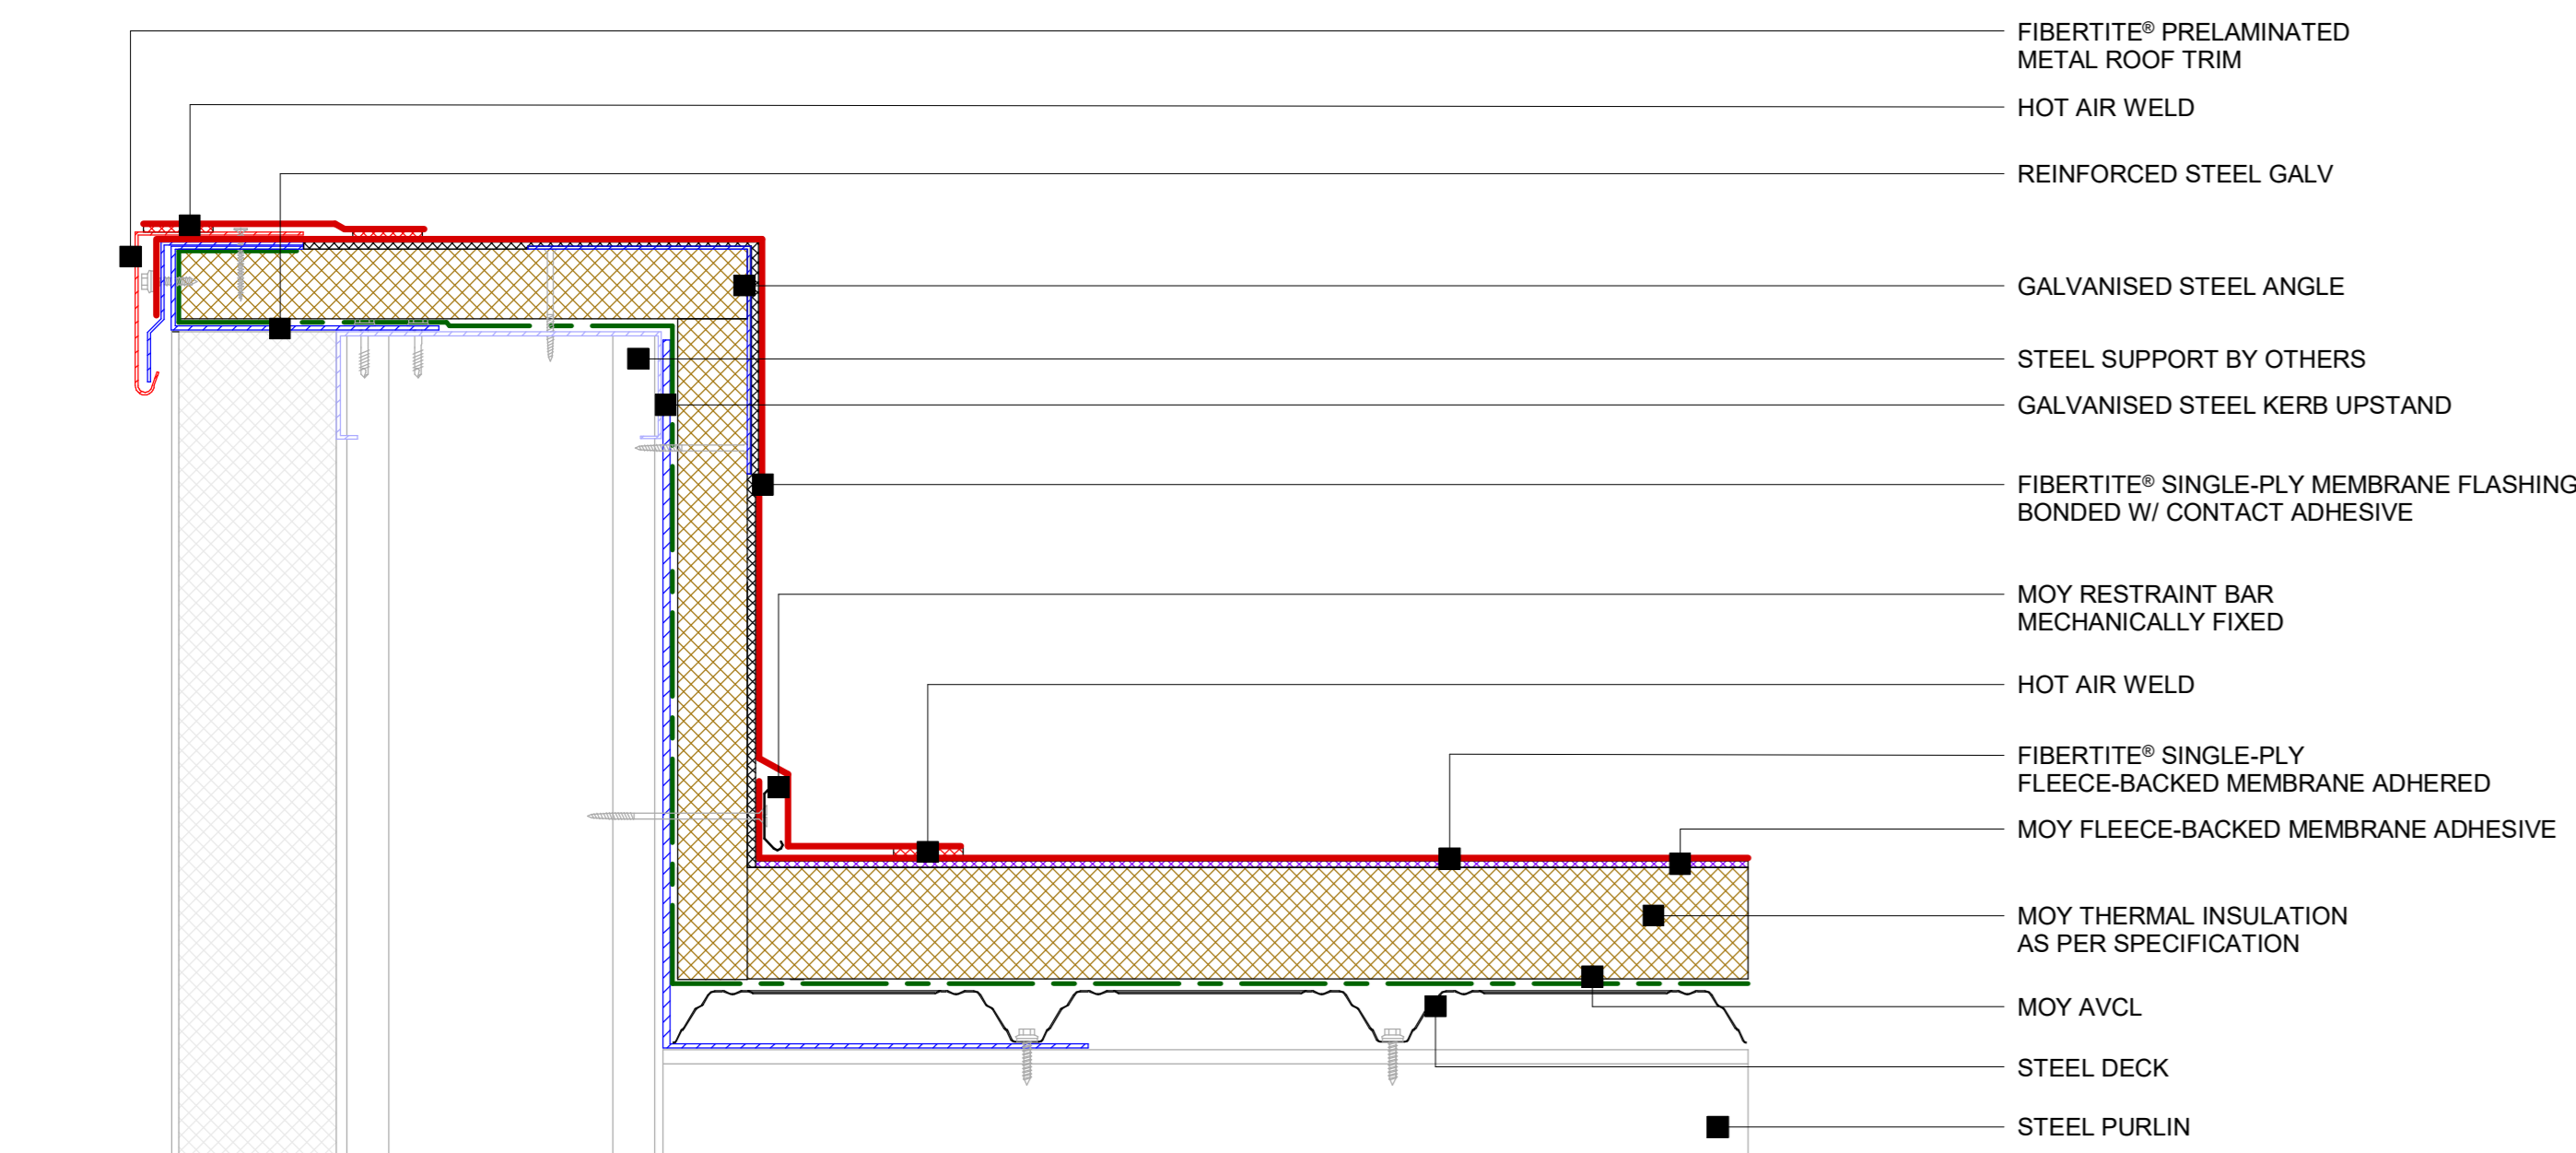


**2 FiberTite® - Edge trim upstand detail**  
1 : 5

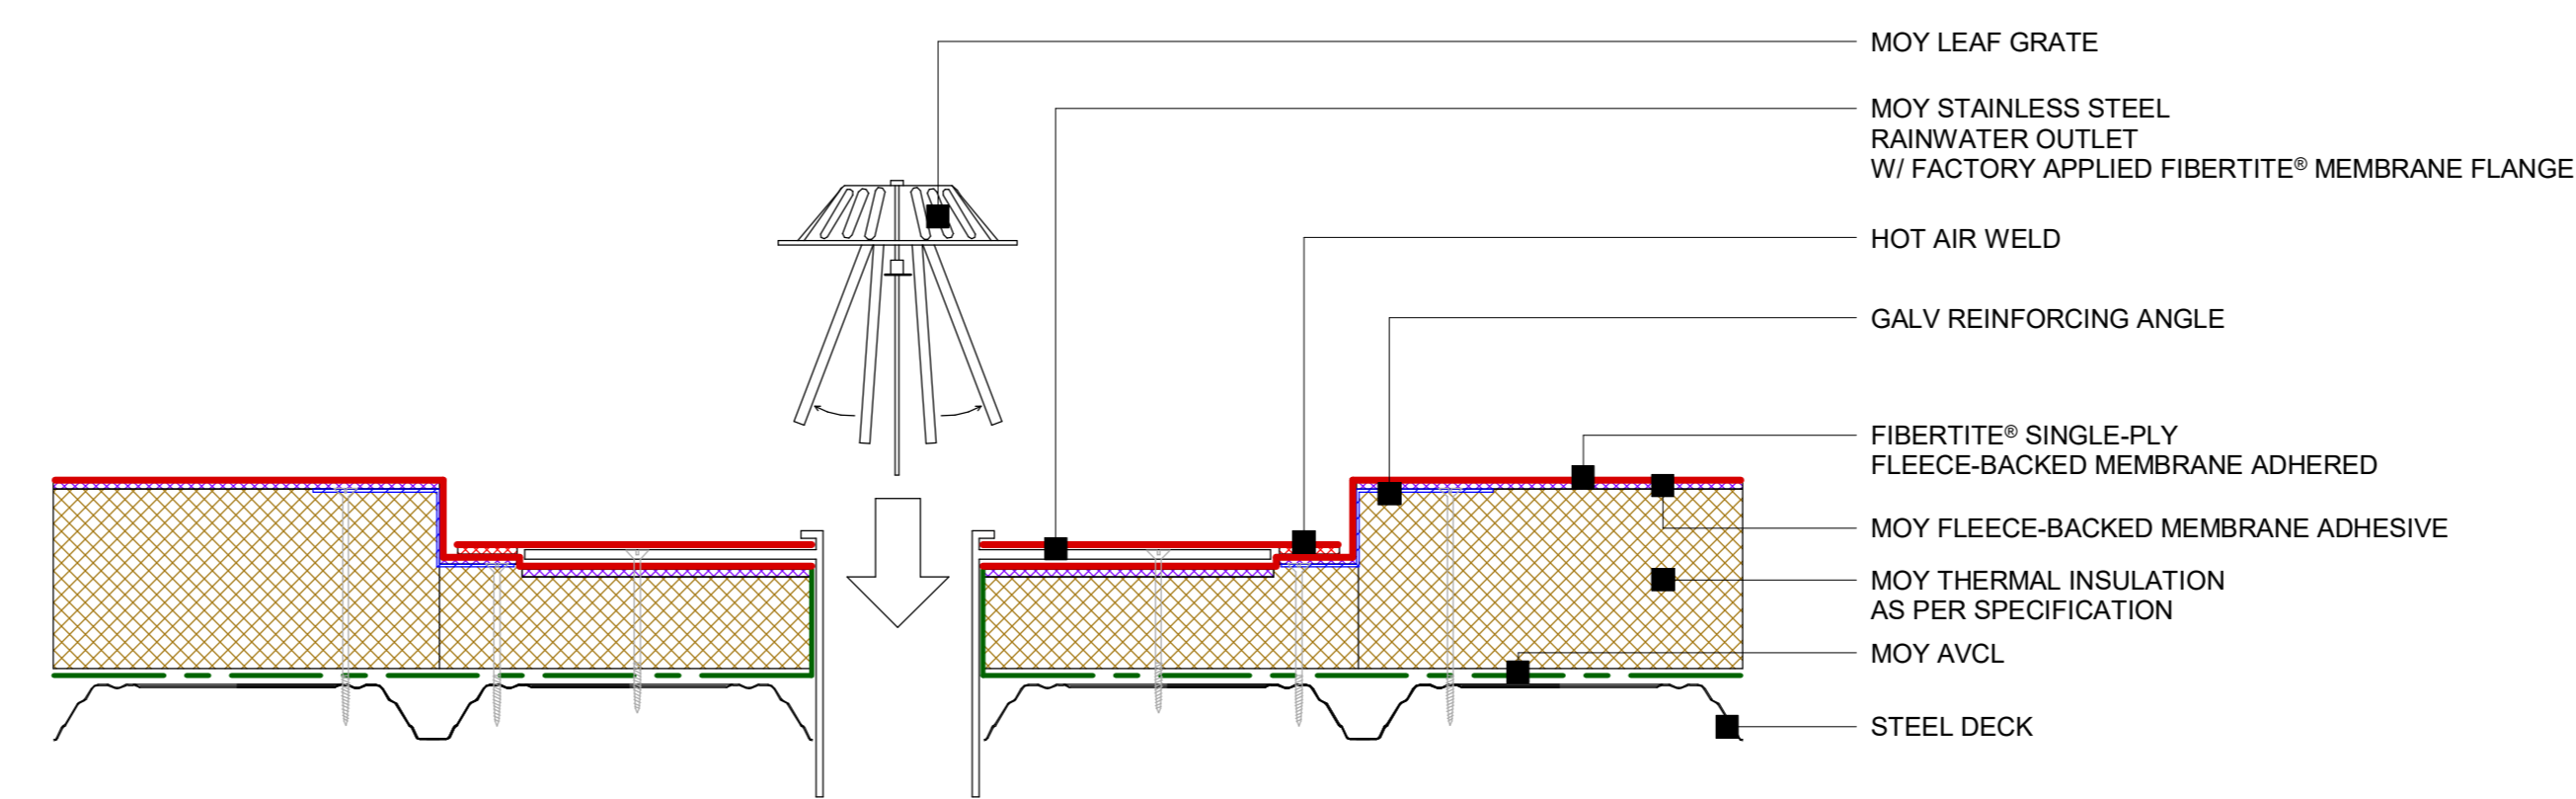

**5 FiberTite® - Sumped Rainwater outlet detail**  
1 : 5

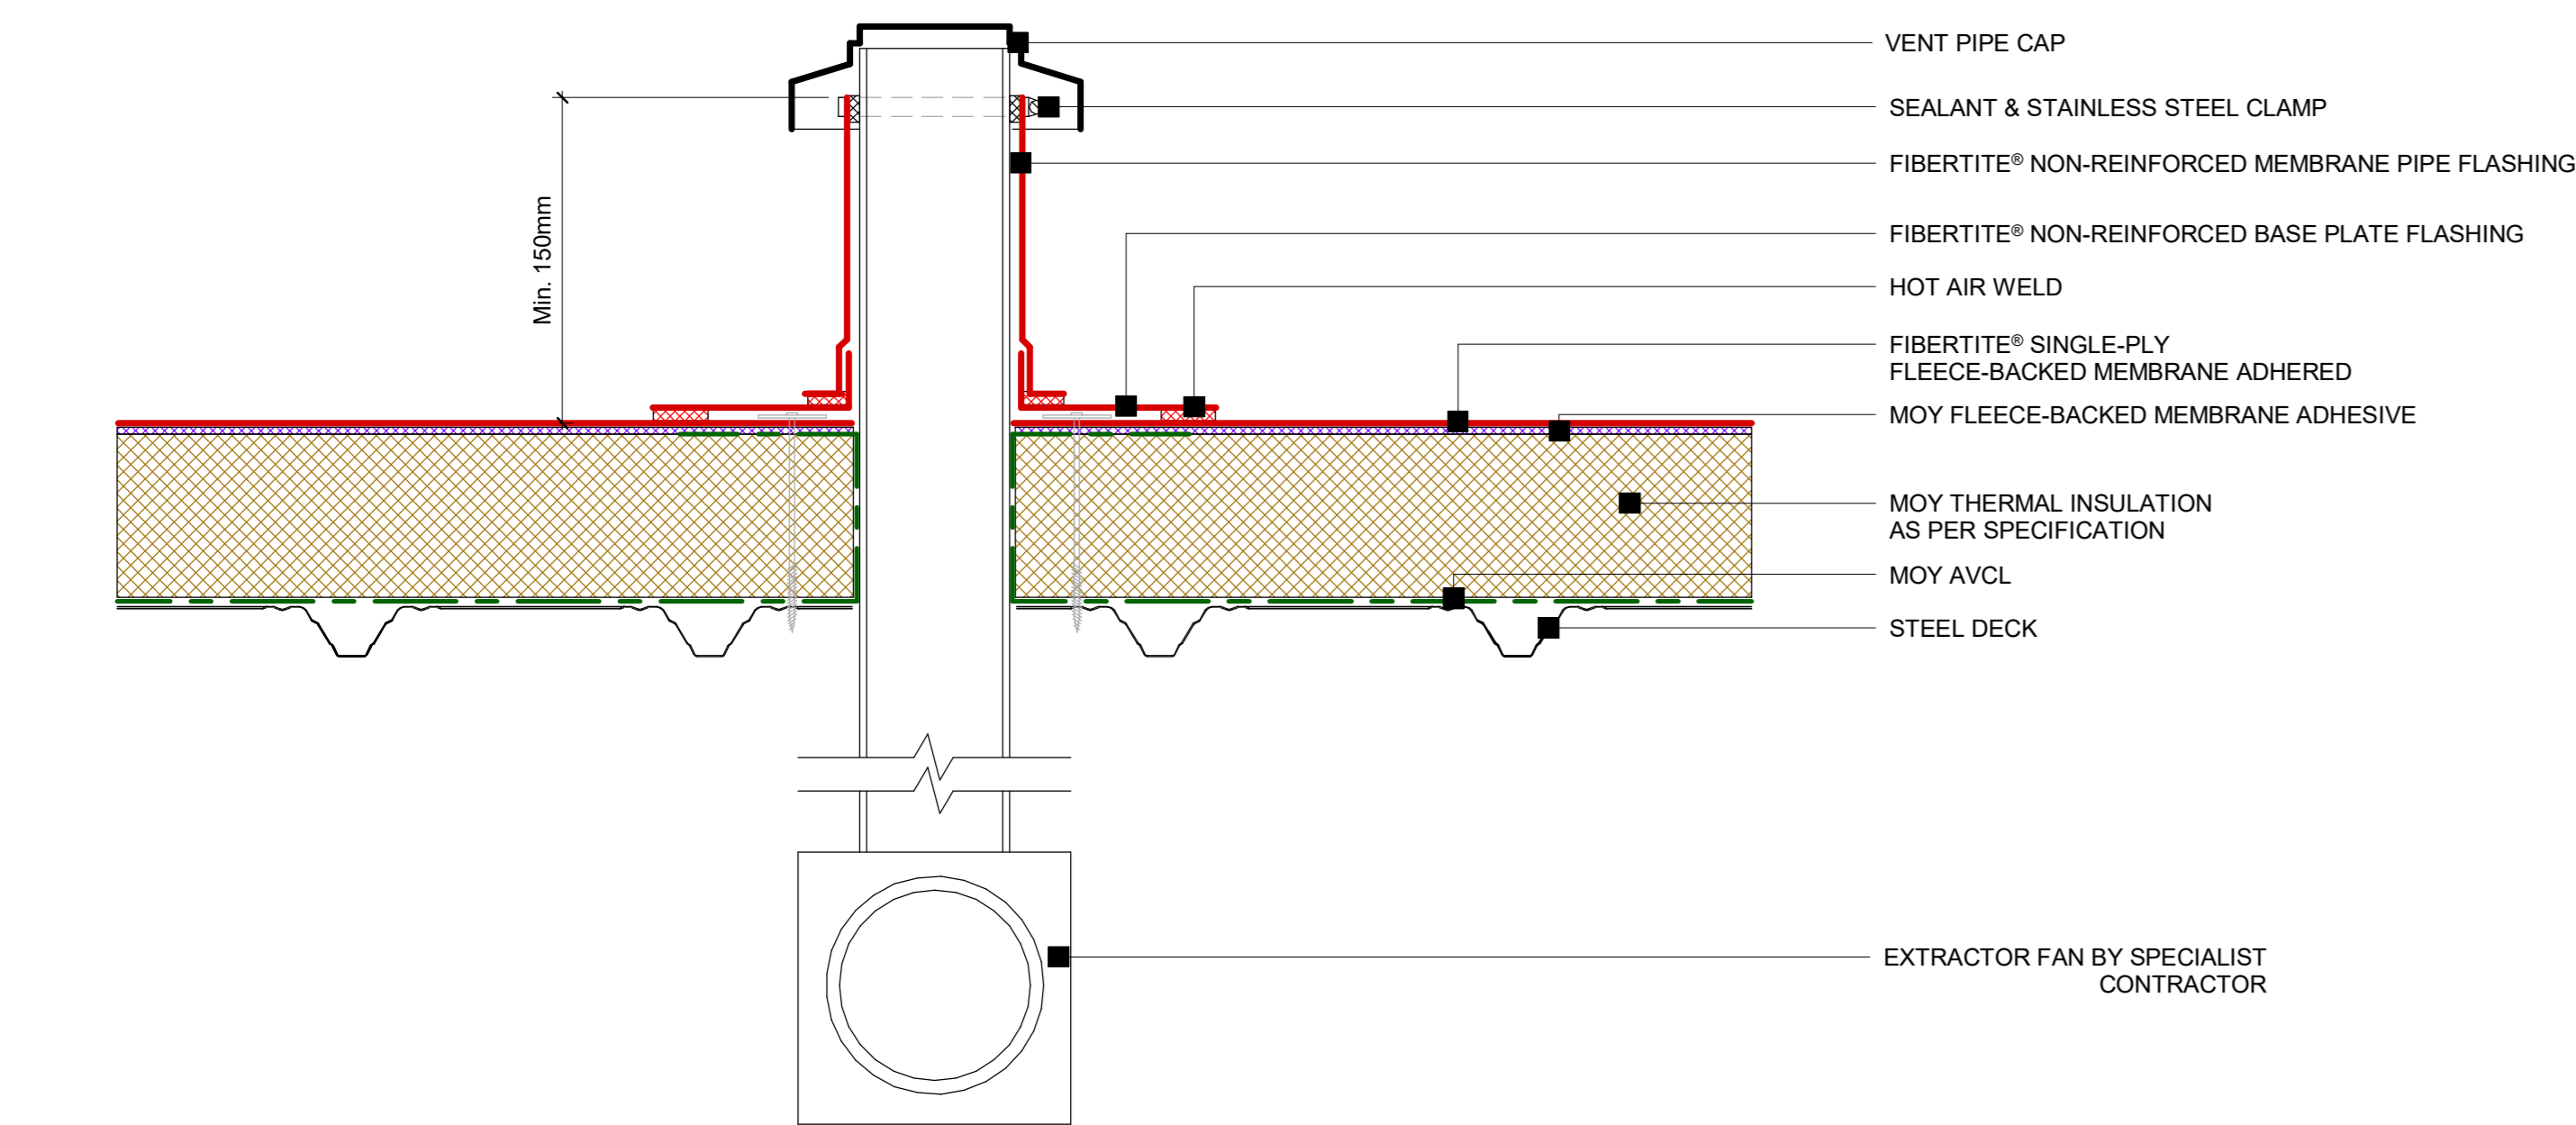

**3 FiberTite® - Soil vent pipe detail (Site fabricated)**  
1 : 5

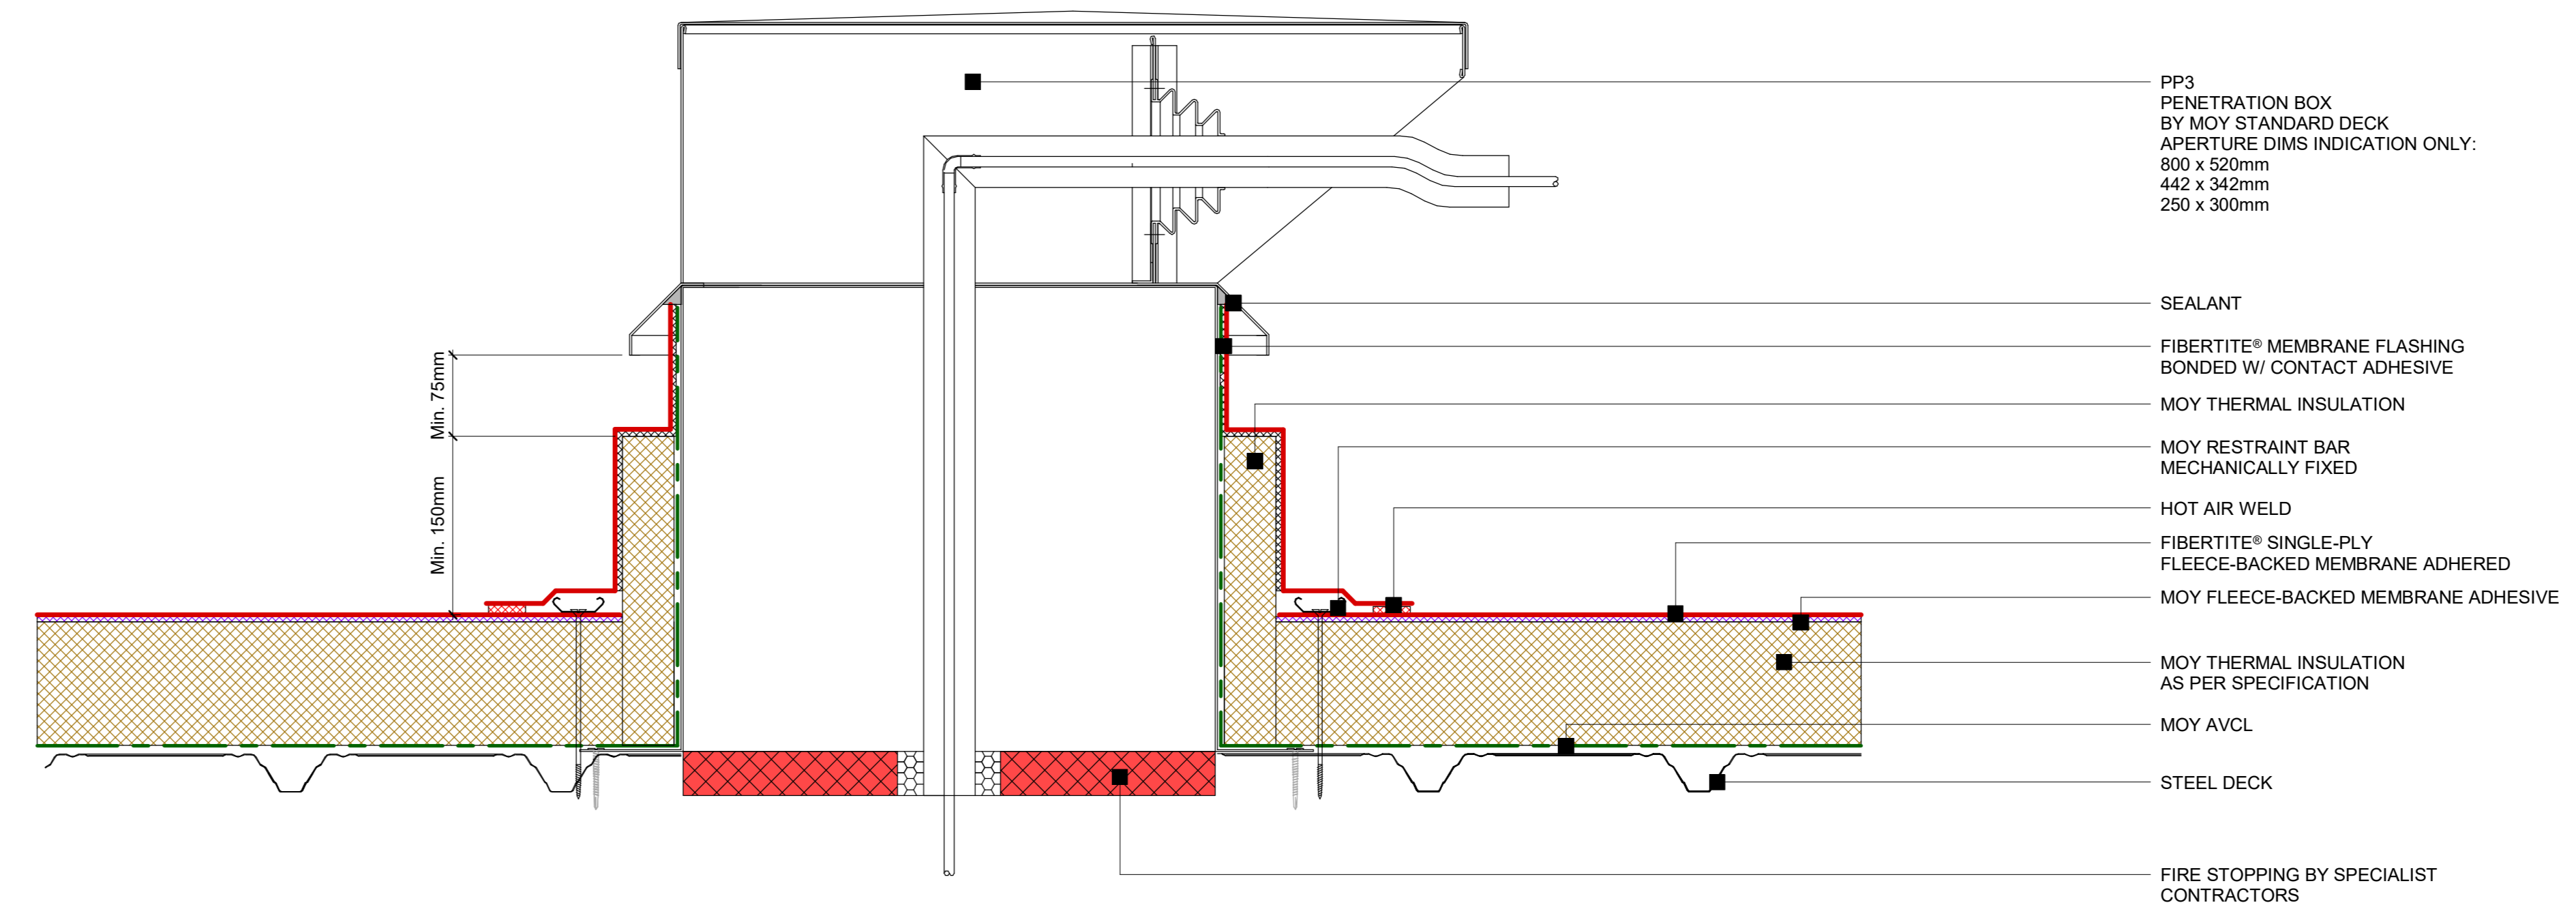

**6 FiberTite® - PP3 Cable Penetration Box Detail**  
1 : 5



Detail: FiberTite® - Typical details	
System Ref: FIBERTITE®	DWG. NO: FT-SD-PIR-AD-01
Scale: 1 : 5	Date: 24/10/2024
DUBLIN - LONDON - GLASGOW - FRANKFURT	
WWW.MOYMATERIALS.COM	
INFO@MOYMATERIALS.COM	