




14 FiberTite® - RoofNek cable penetration detail
1 : 5

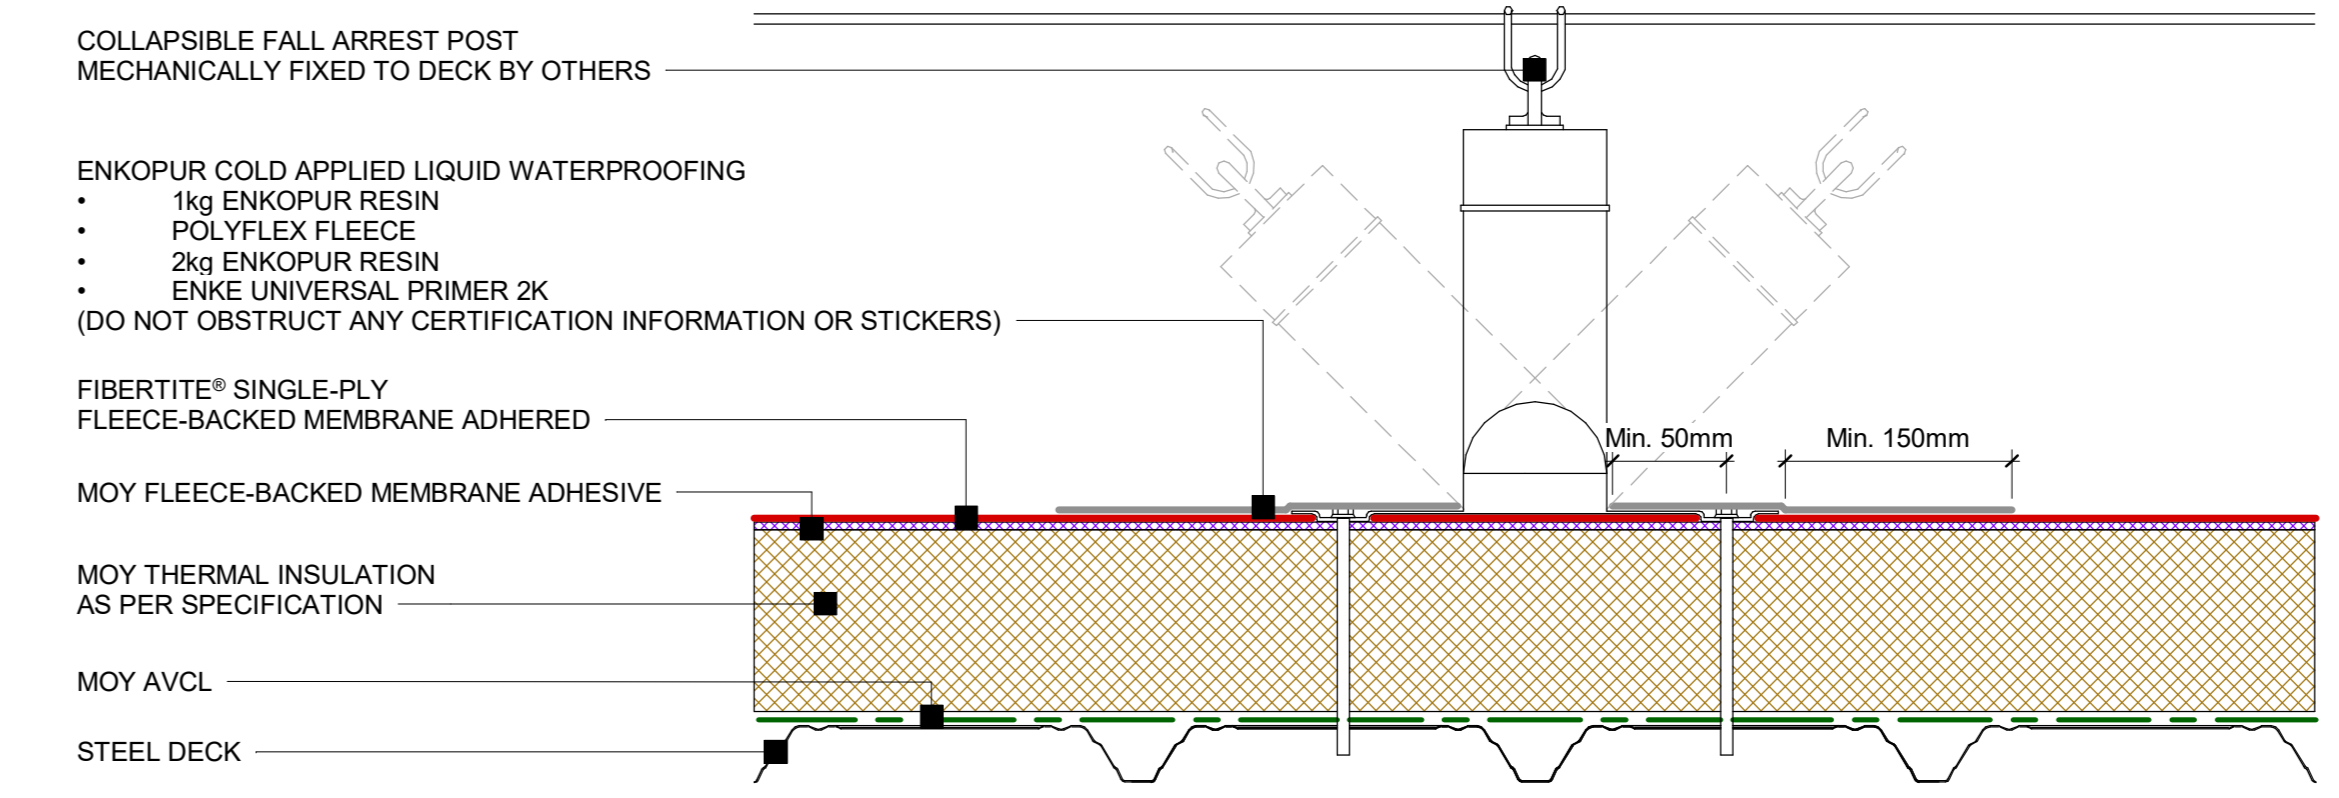


18 FiberTite® - Collapsible fall arrest detail (Enke)
1 : 5

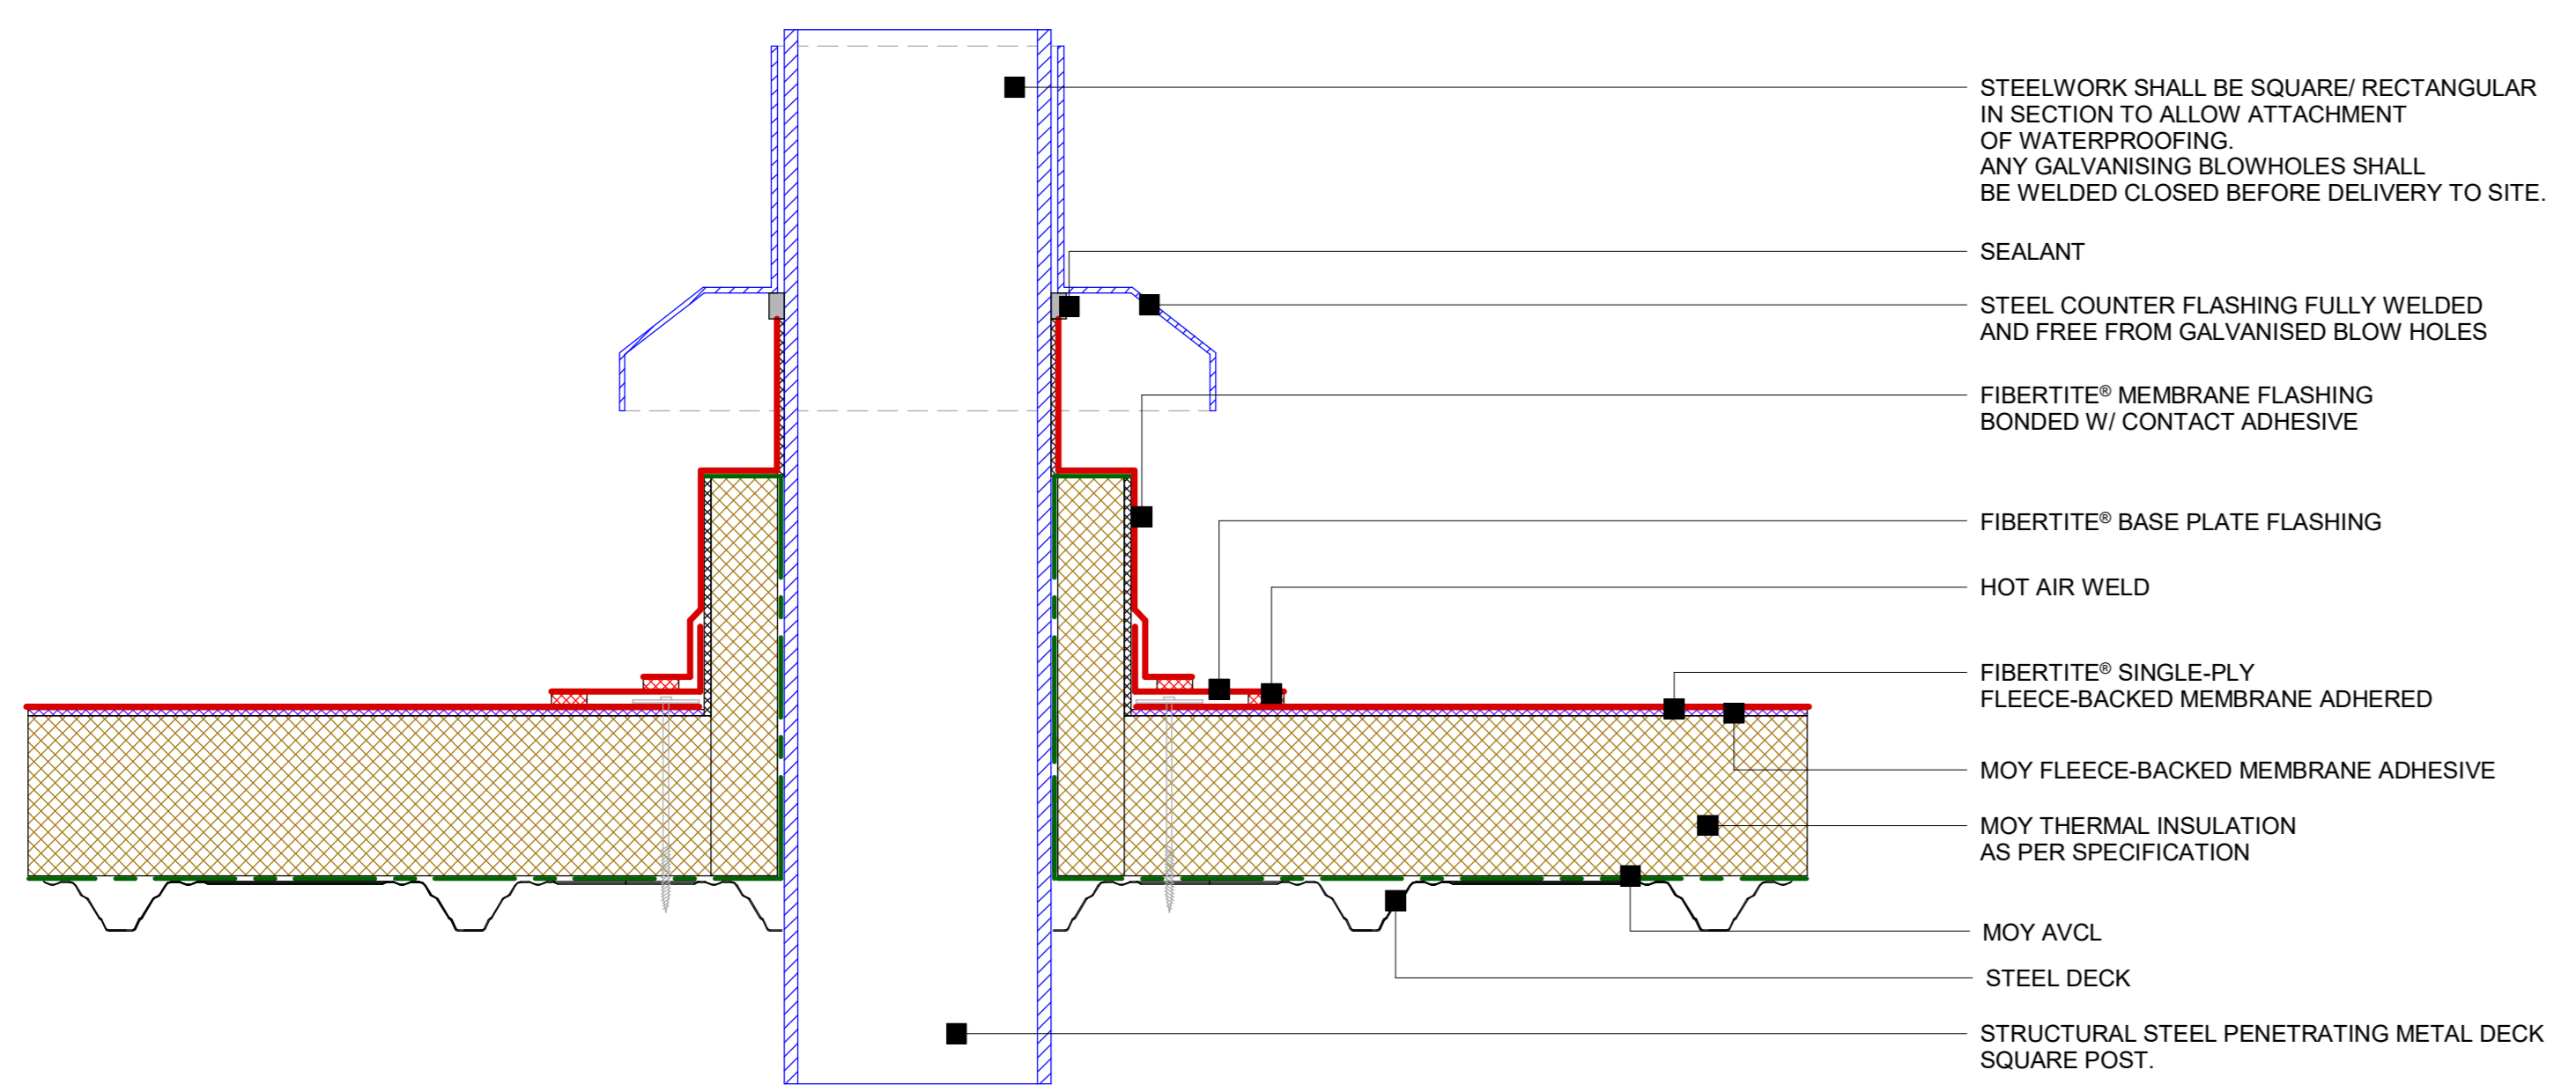


15 FiberTite® - Steel column penetration detail
1 : 5

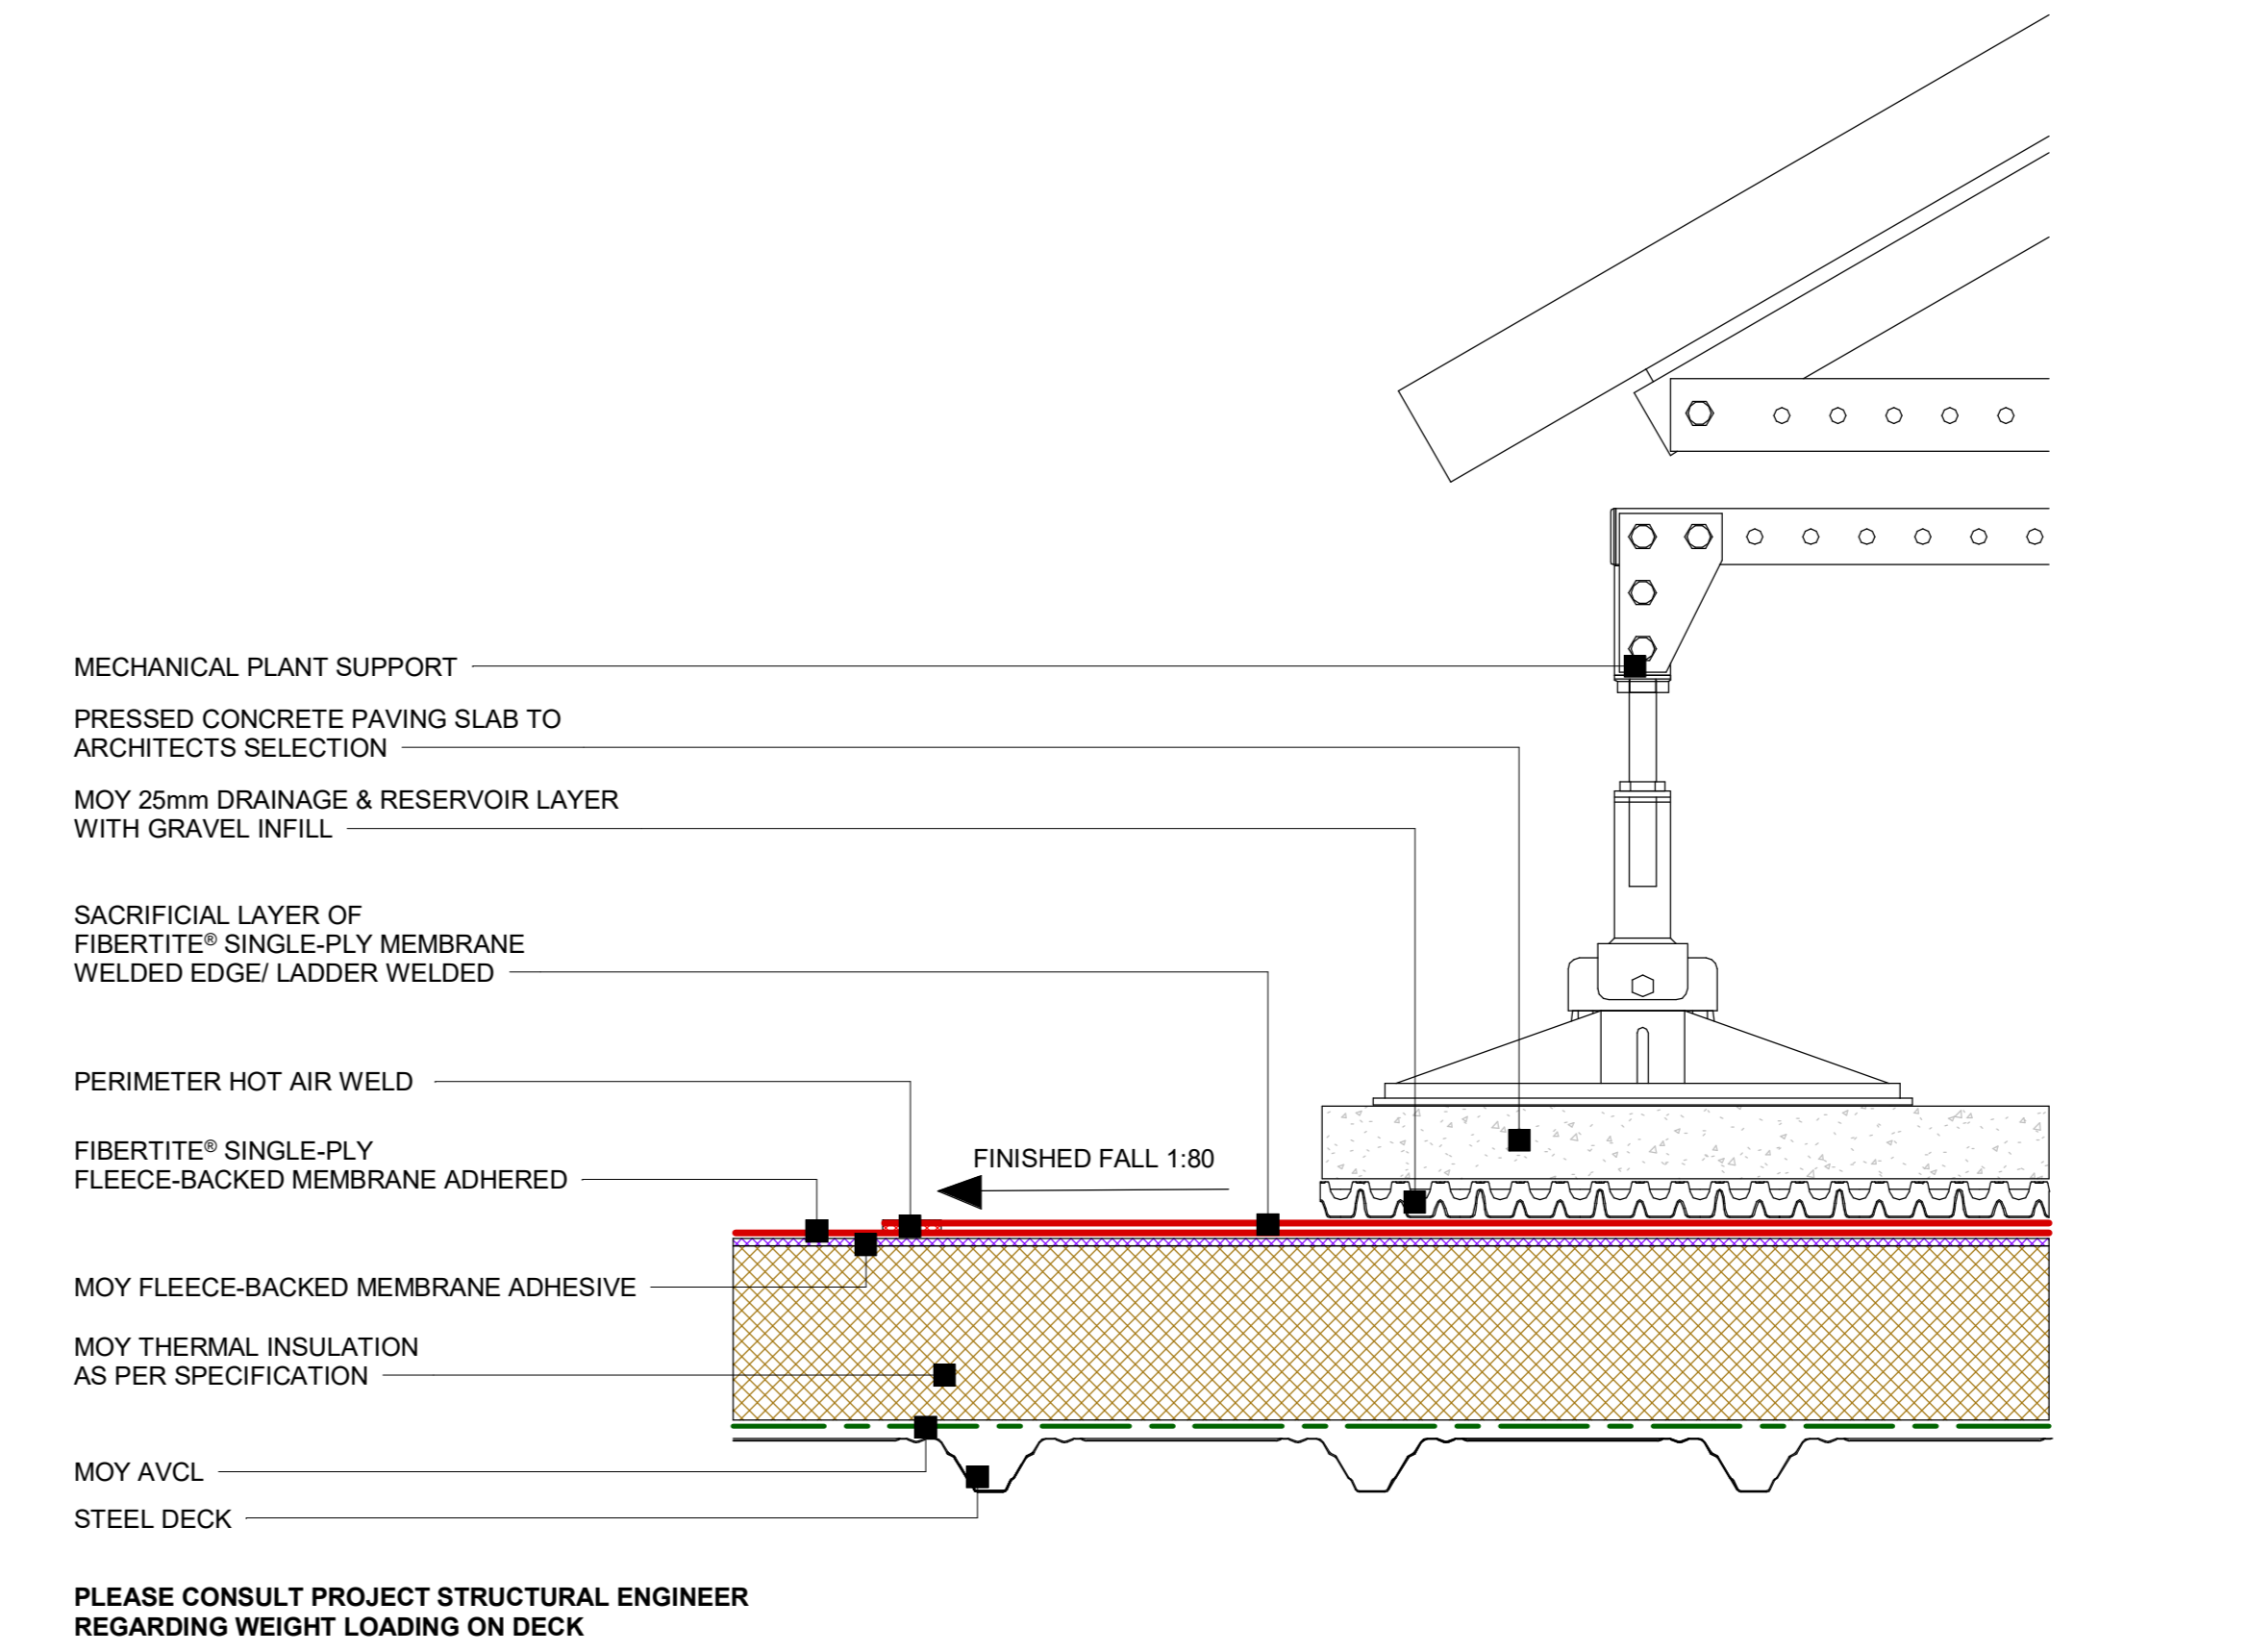


19 FiberTite® - Plant support detail
1 : 5

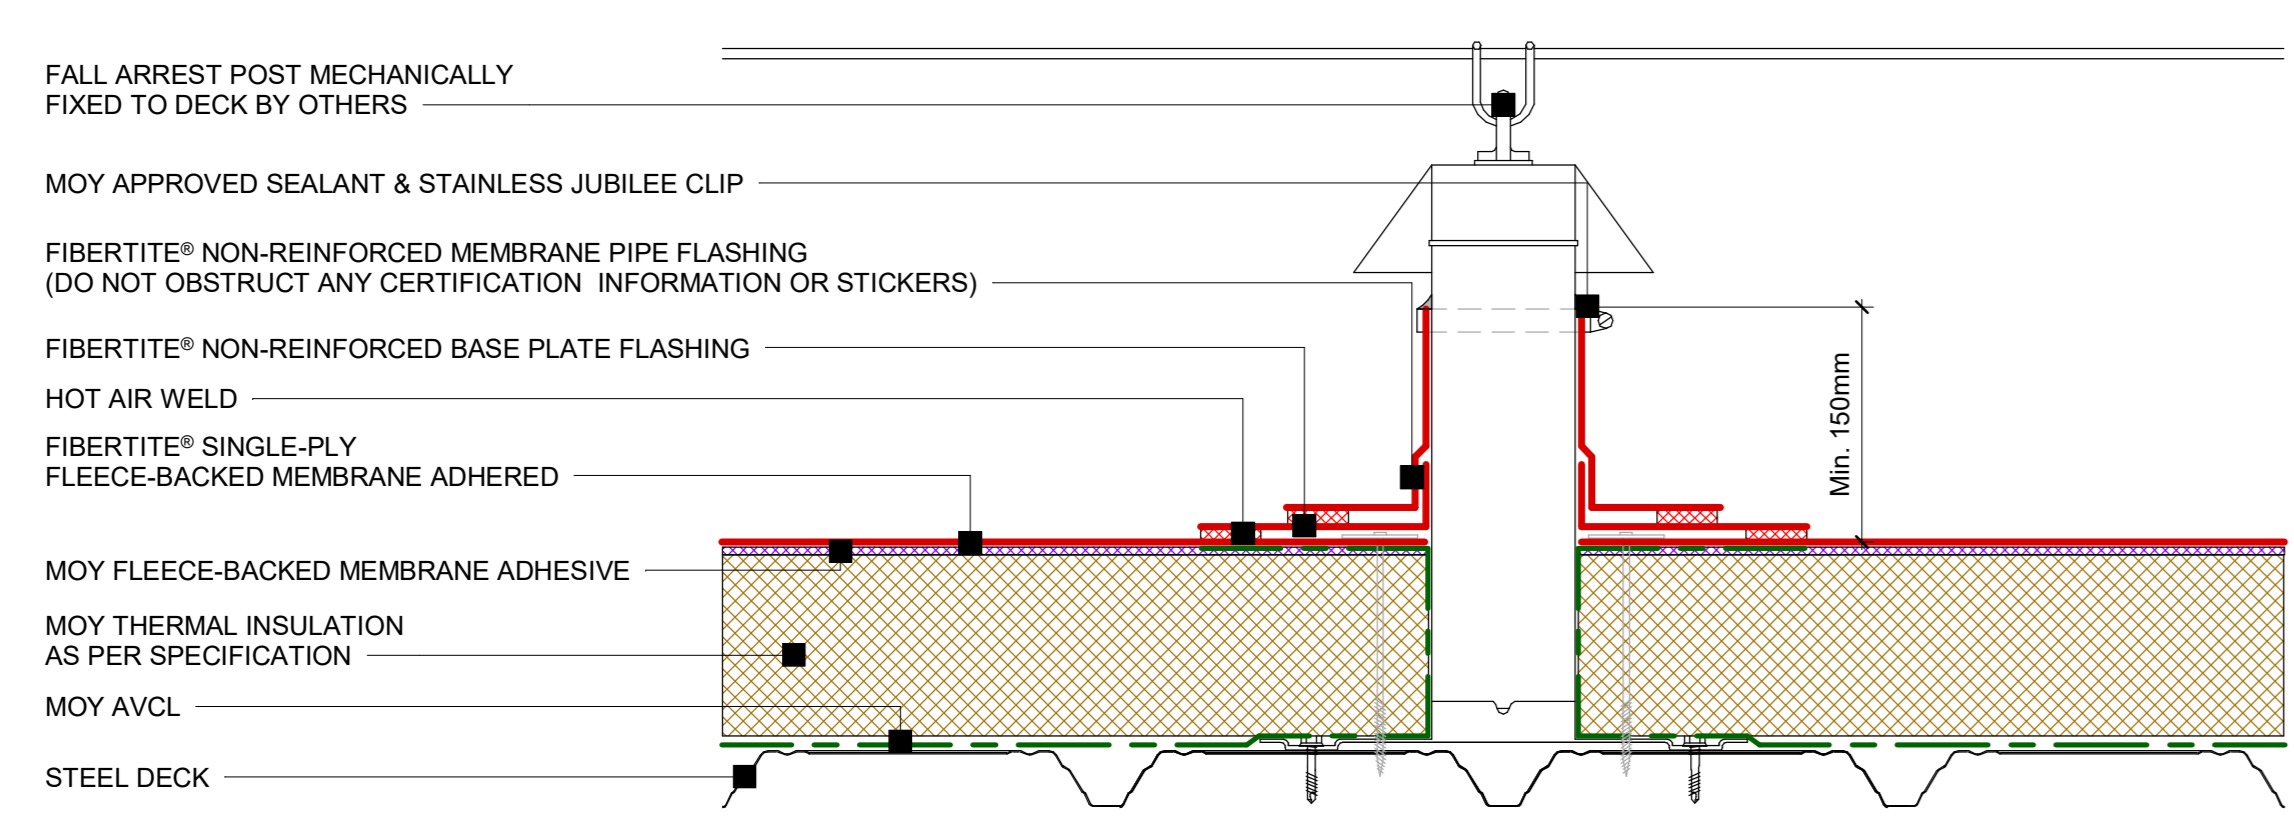

16 FiberTite® - Fall arrest detail
1 : 5

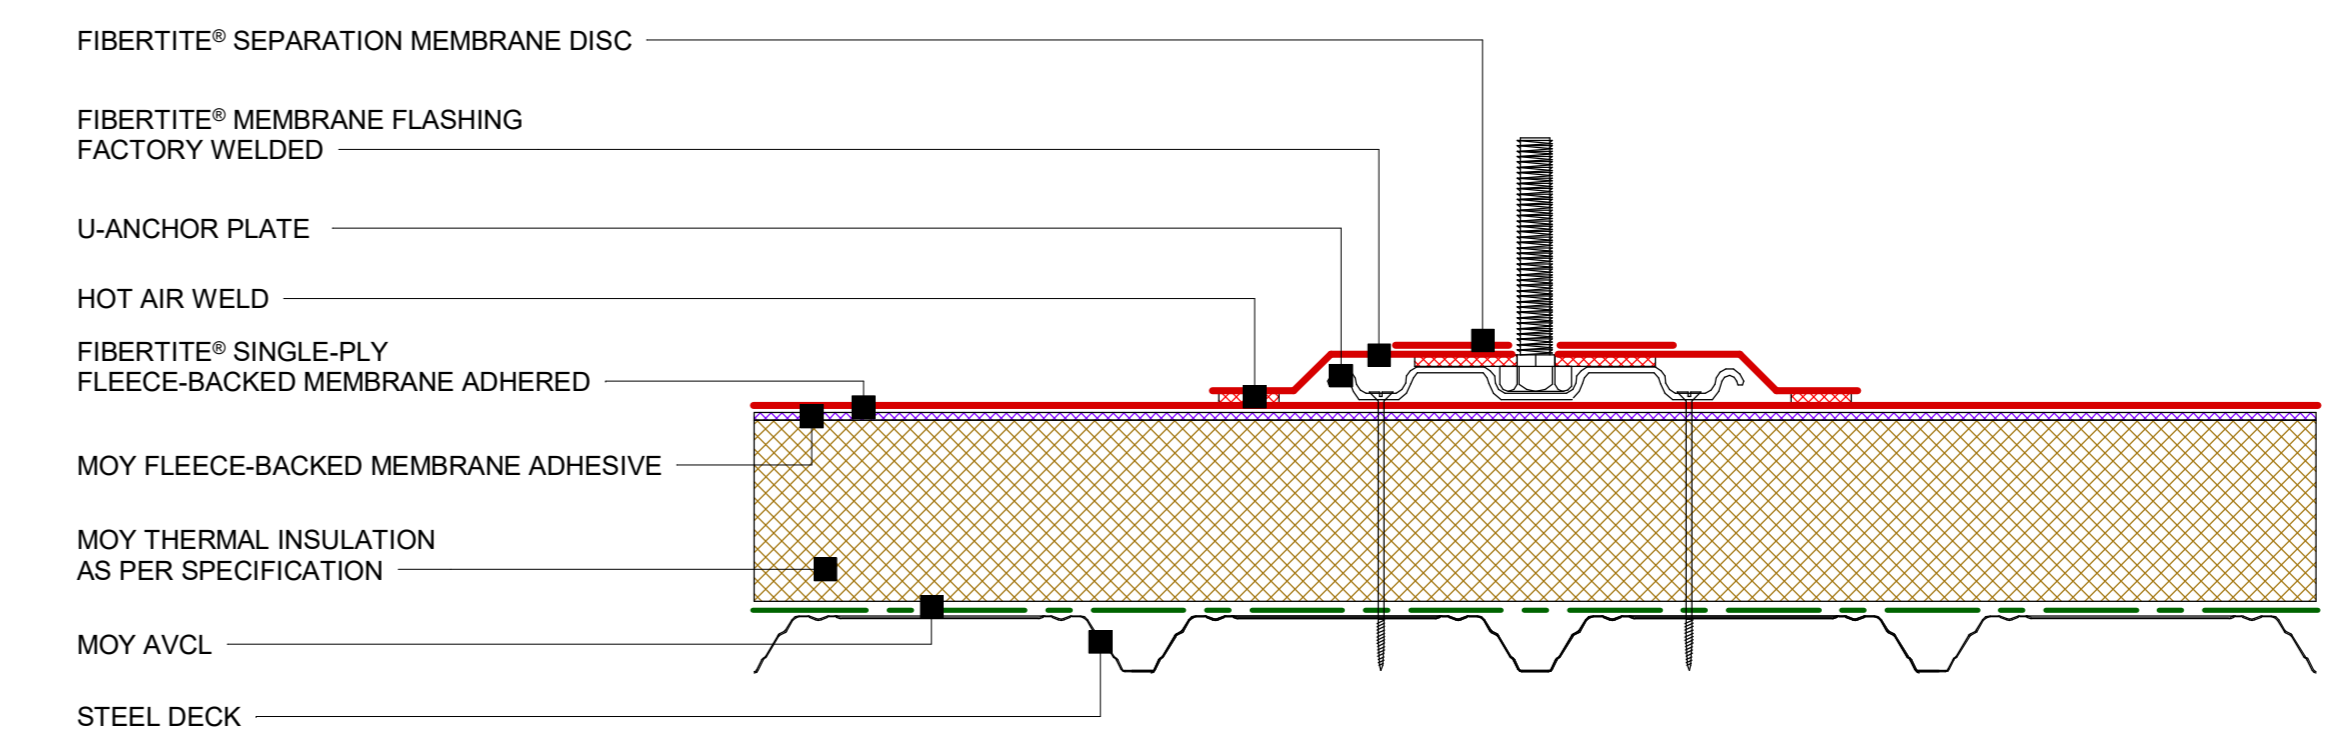

20 FiberTite® - U-Anchor detail
1 : 5

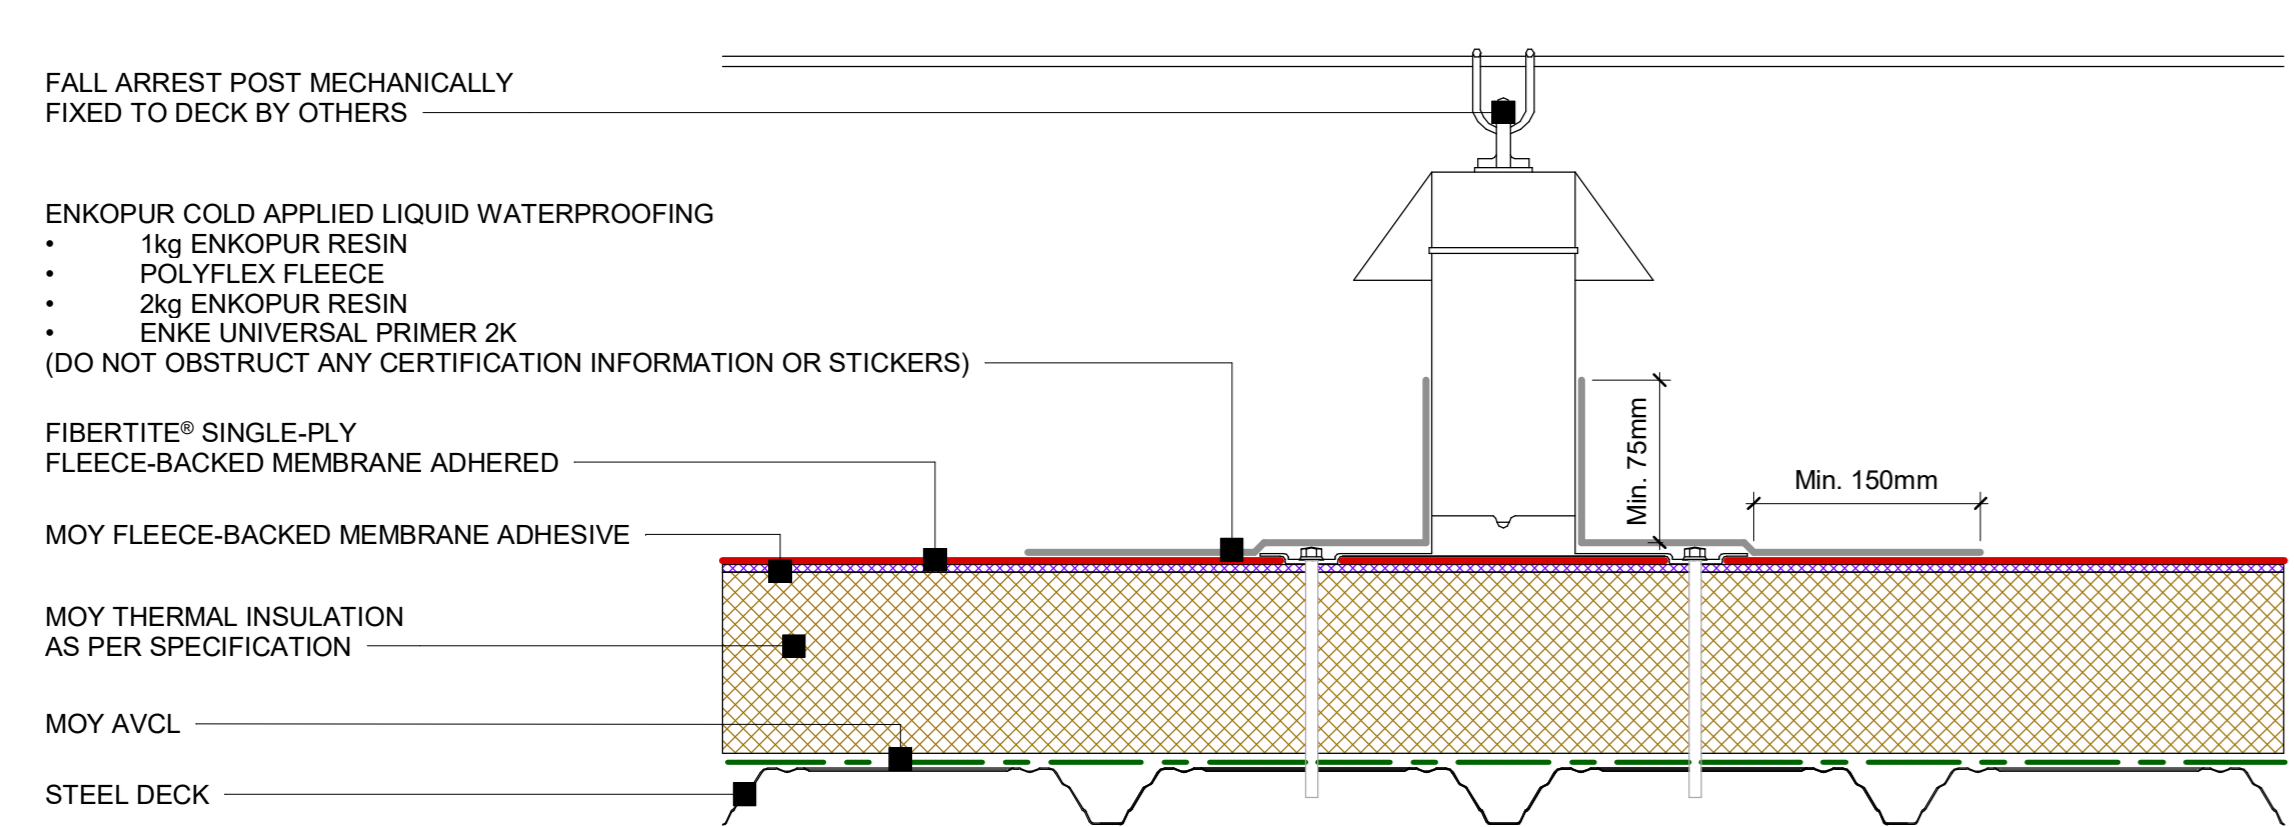

17 FiberTite® - Fall arrest detail (Enke)
1 : 5



Detail:
FiberTite® - Penetration details

System Ref: FIBERTITE® DWG. NO: FT-SD-PIR-AD-03

Scale: 1 : 5 Date: 05/11/2024

DUBLIN - LONDON - GLASGOW - FRANKFURT

WWW.MOYMATERIALS.COM
INFO@MOYMATERIALS.COM

Care is taken to ensure that the contents of this drawing are accurate, however Moy Materials Ltd. and its associated companies accept no responsibility for errors or for information found to be misleading. The customer, designer and specifier must satisfy themselves as to the suitability of all products illustrated on this drawing.