




21 FiberTite® - Plant plinth detail
1 : 5

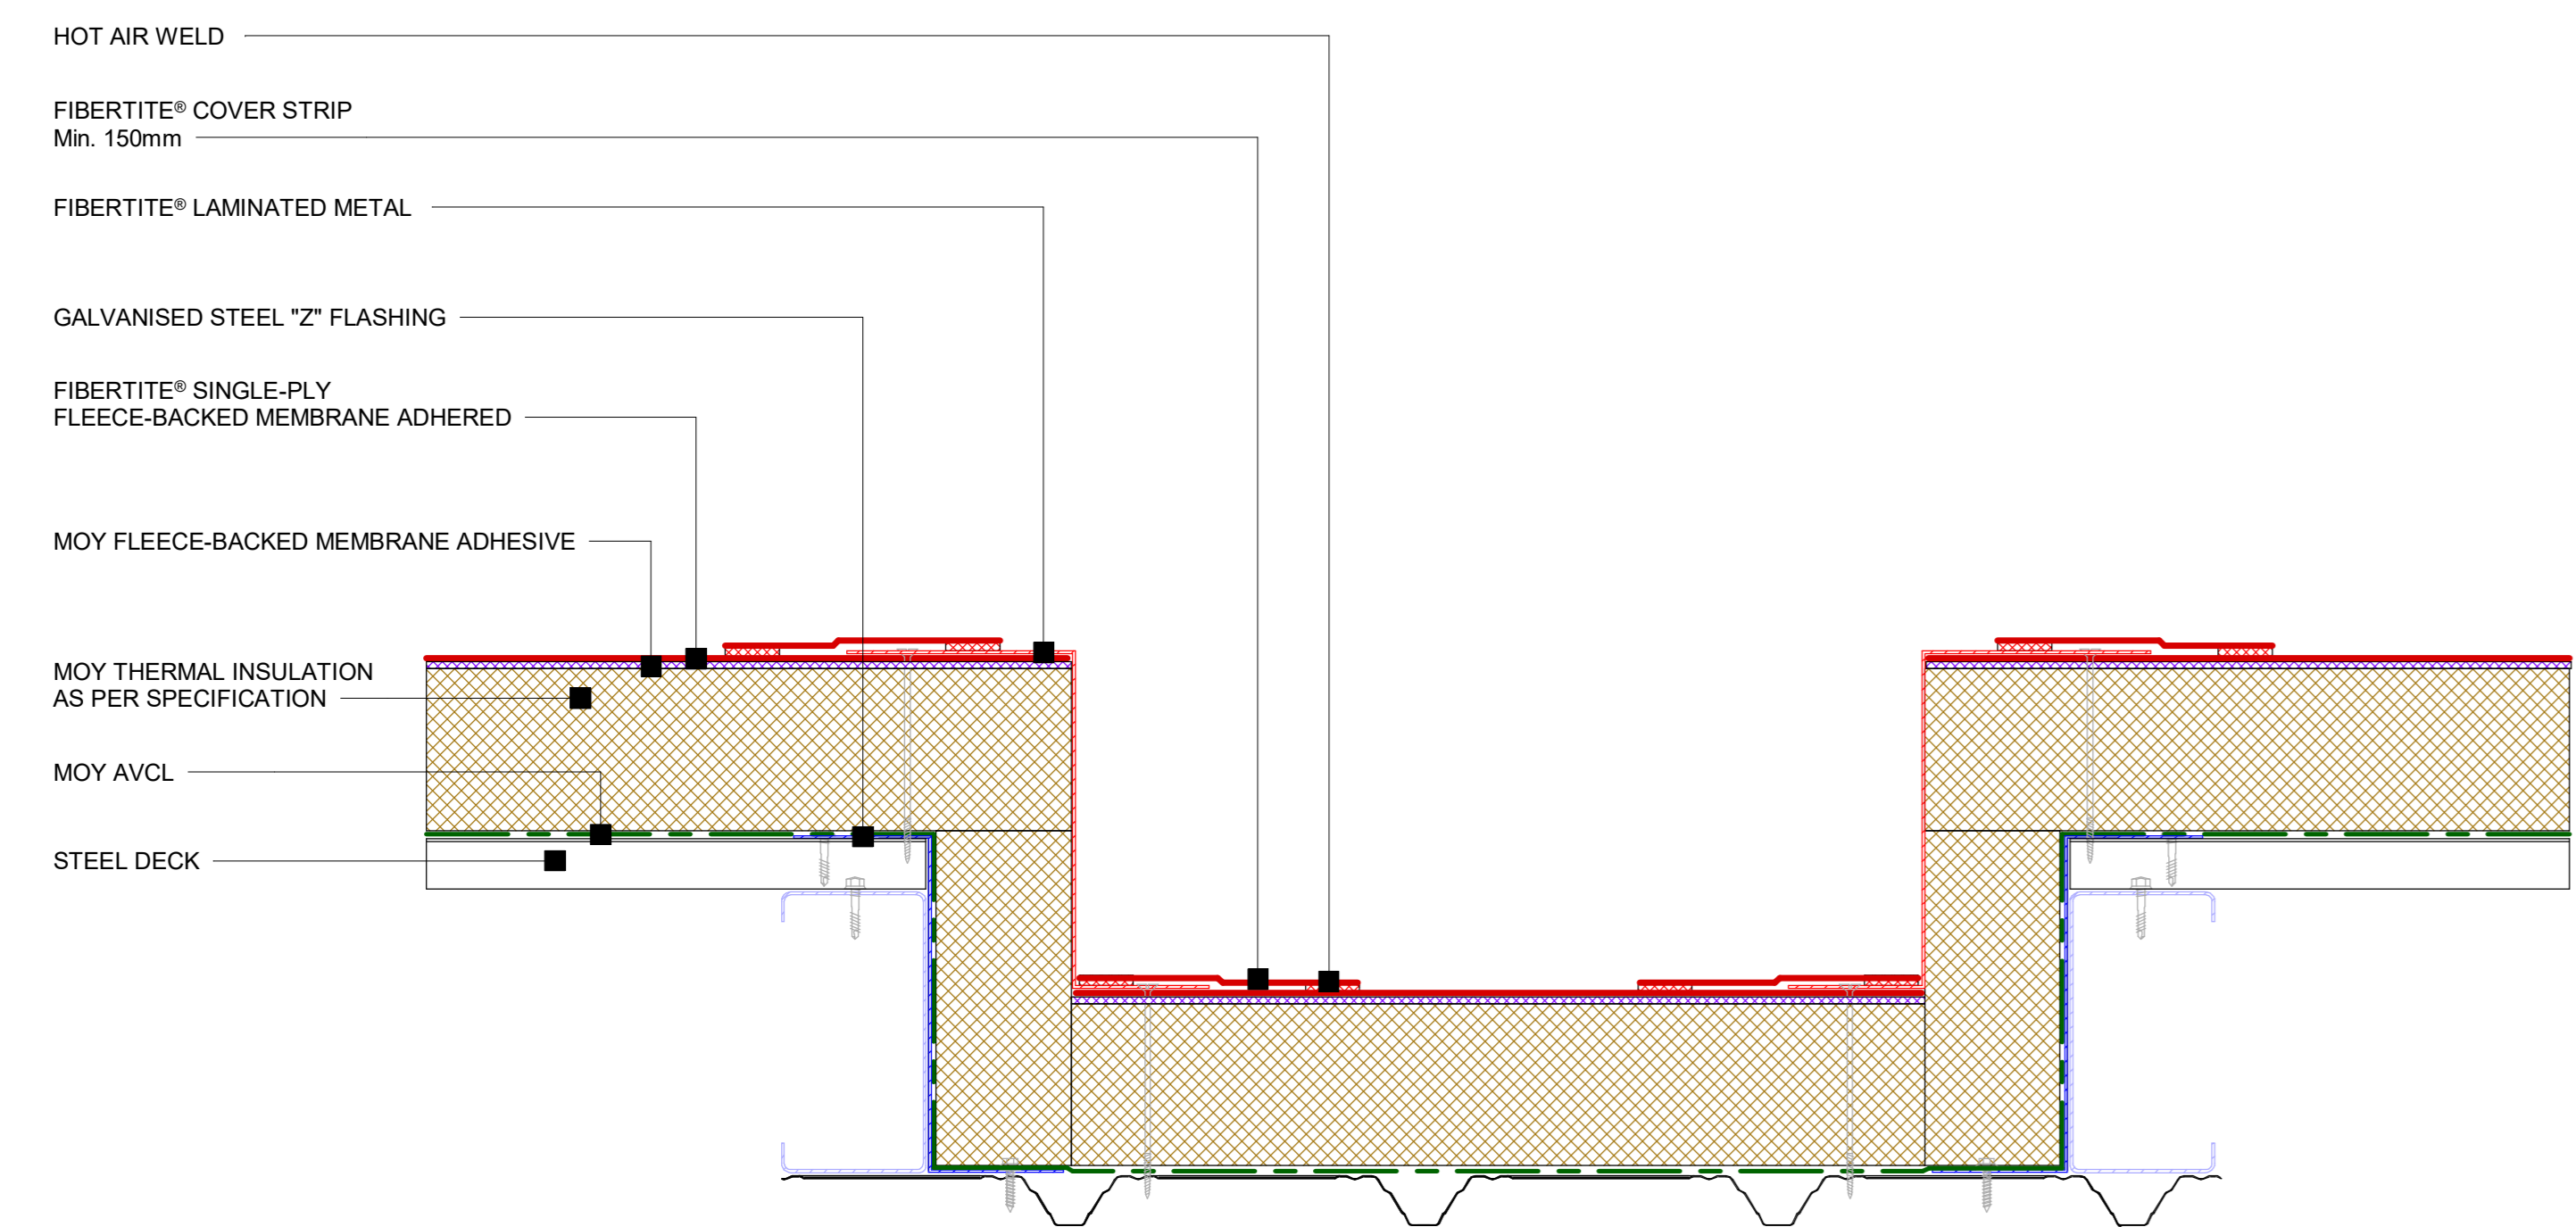


22 FiberTite® - Valley gutter detail
1 : 5

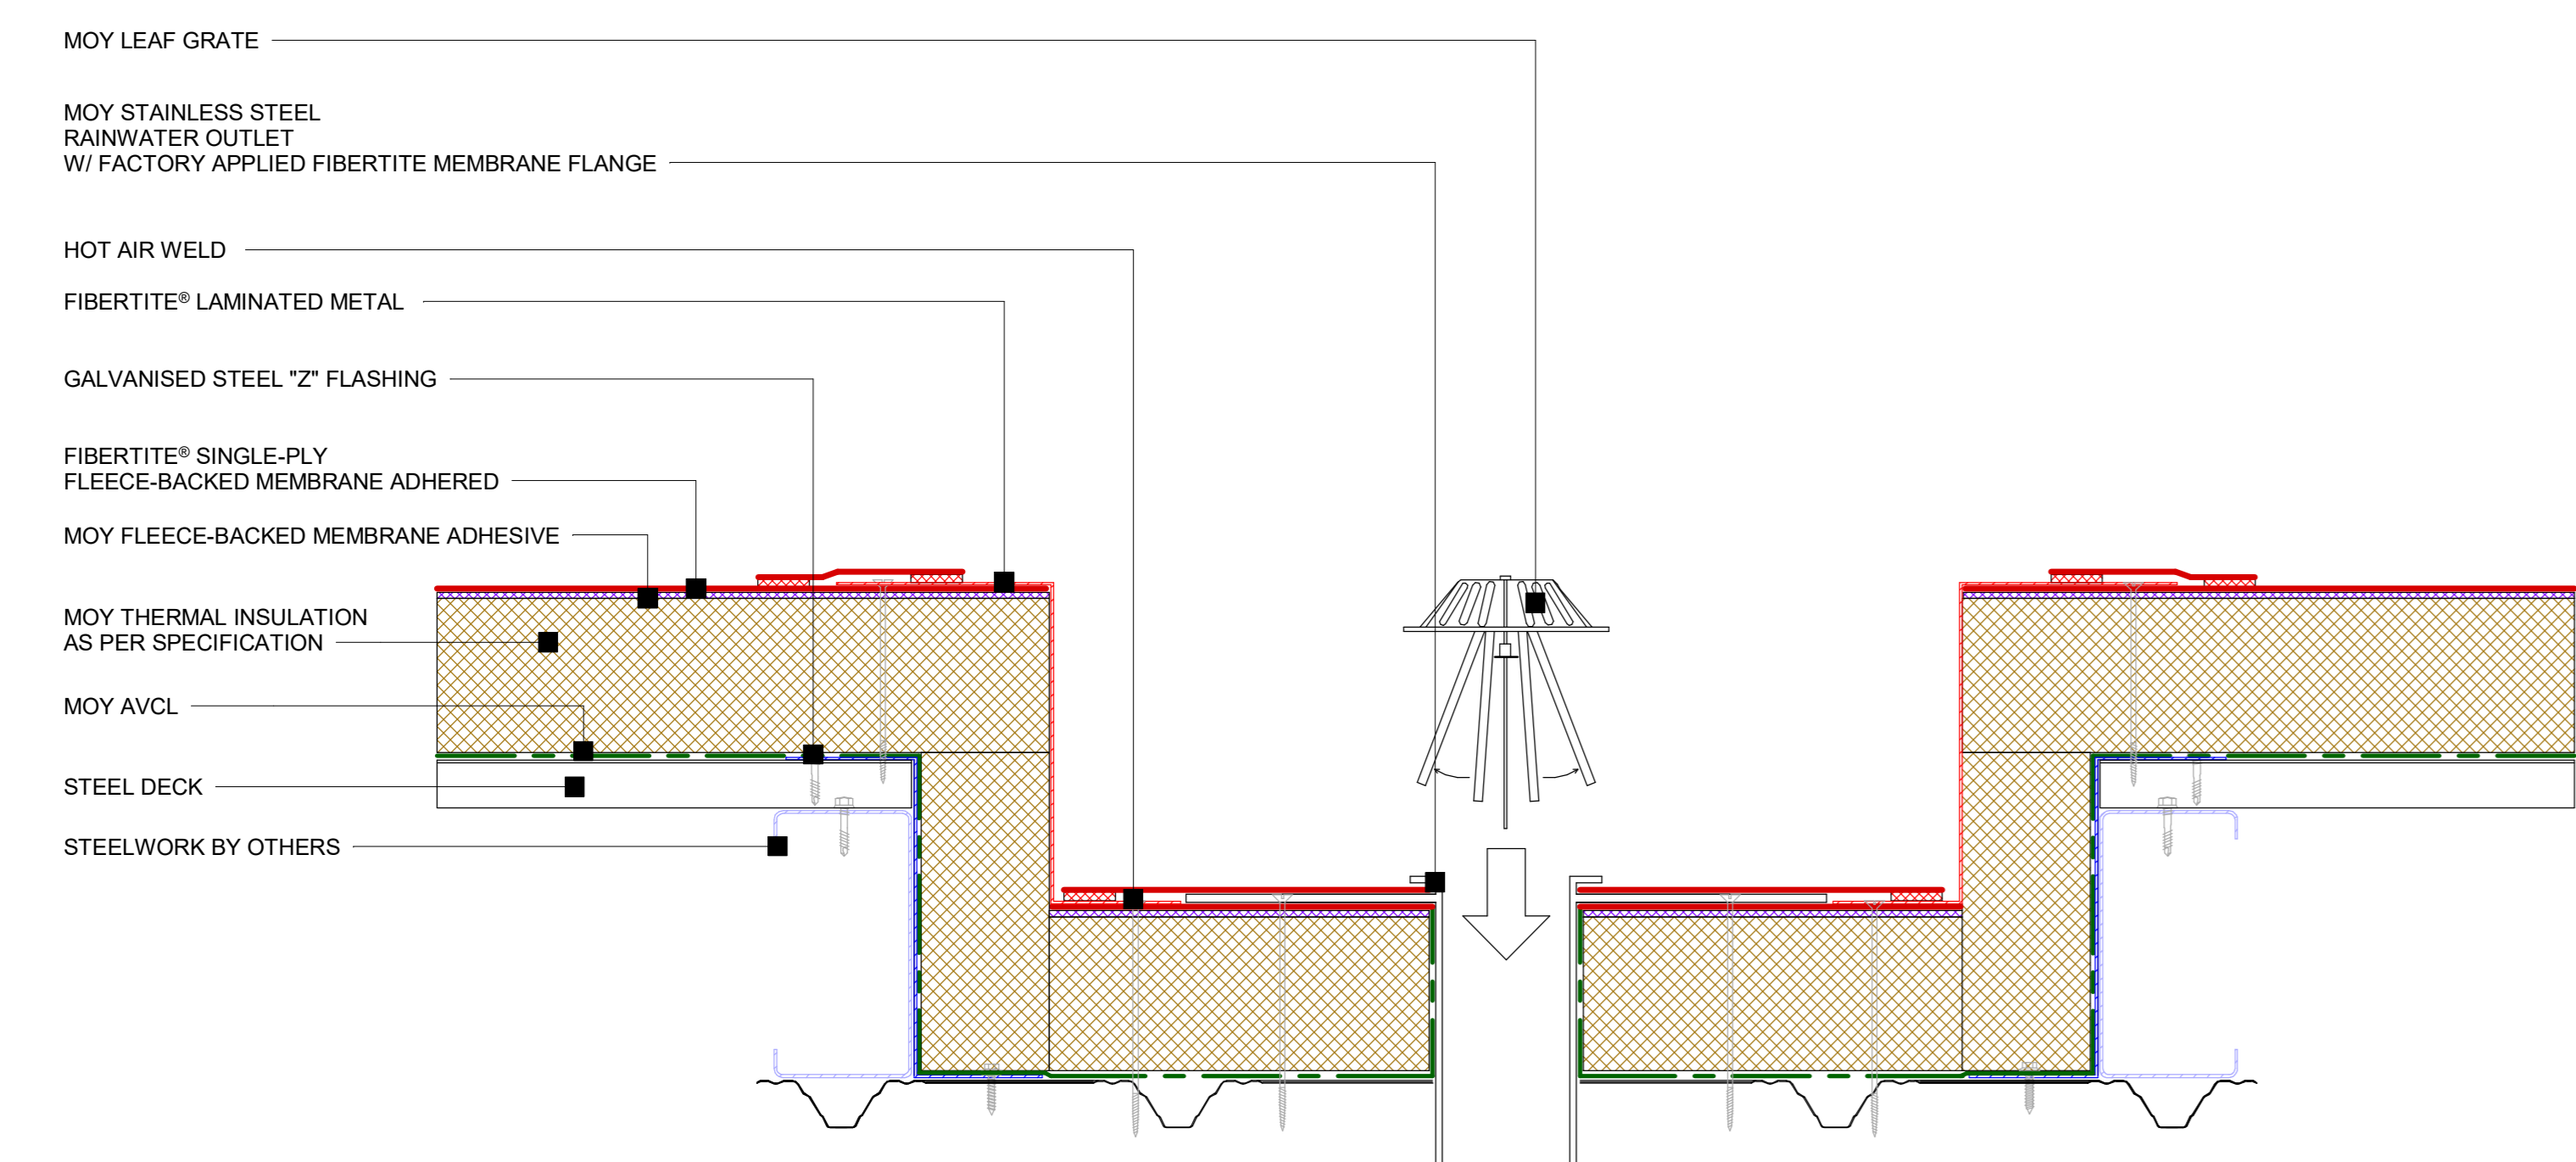


23 FiberTite® - Valley gutter outlet detail
1 : 5

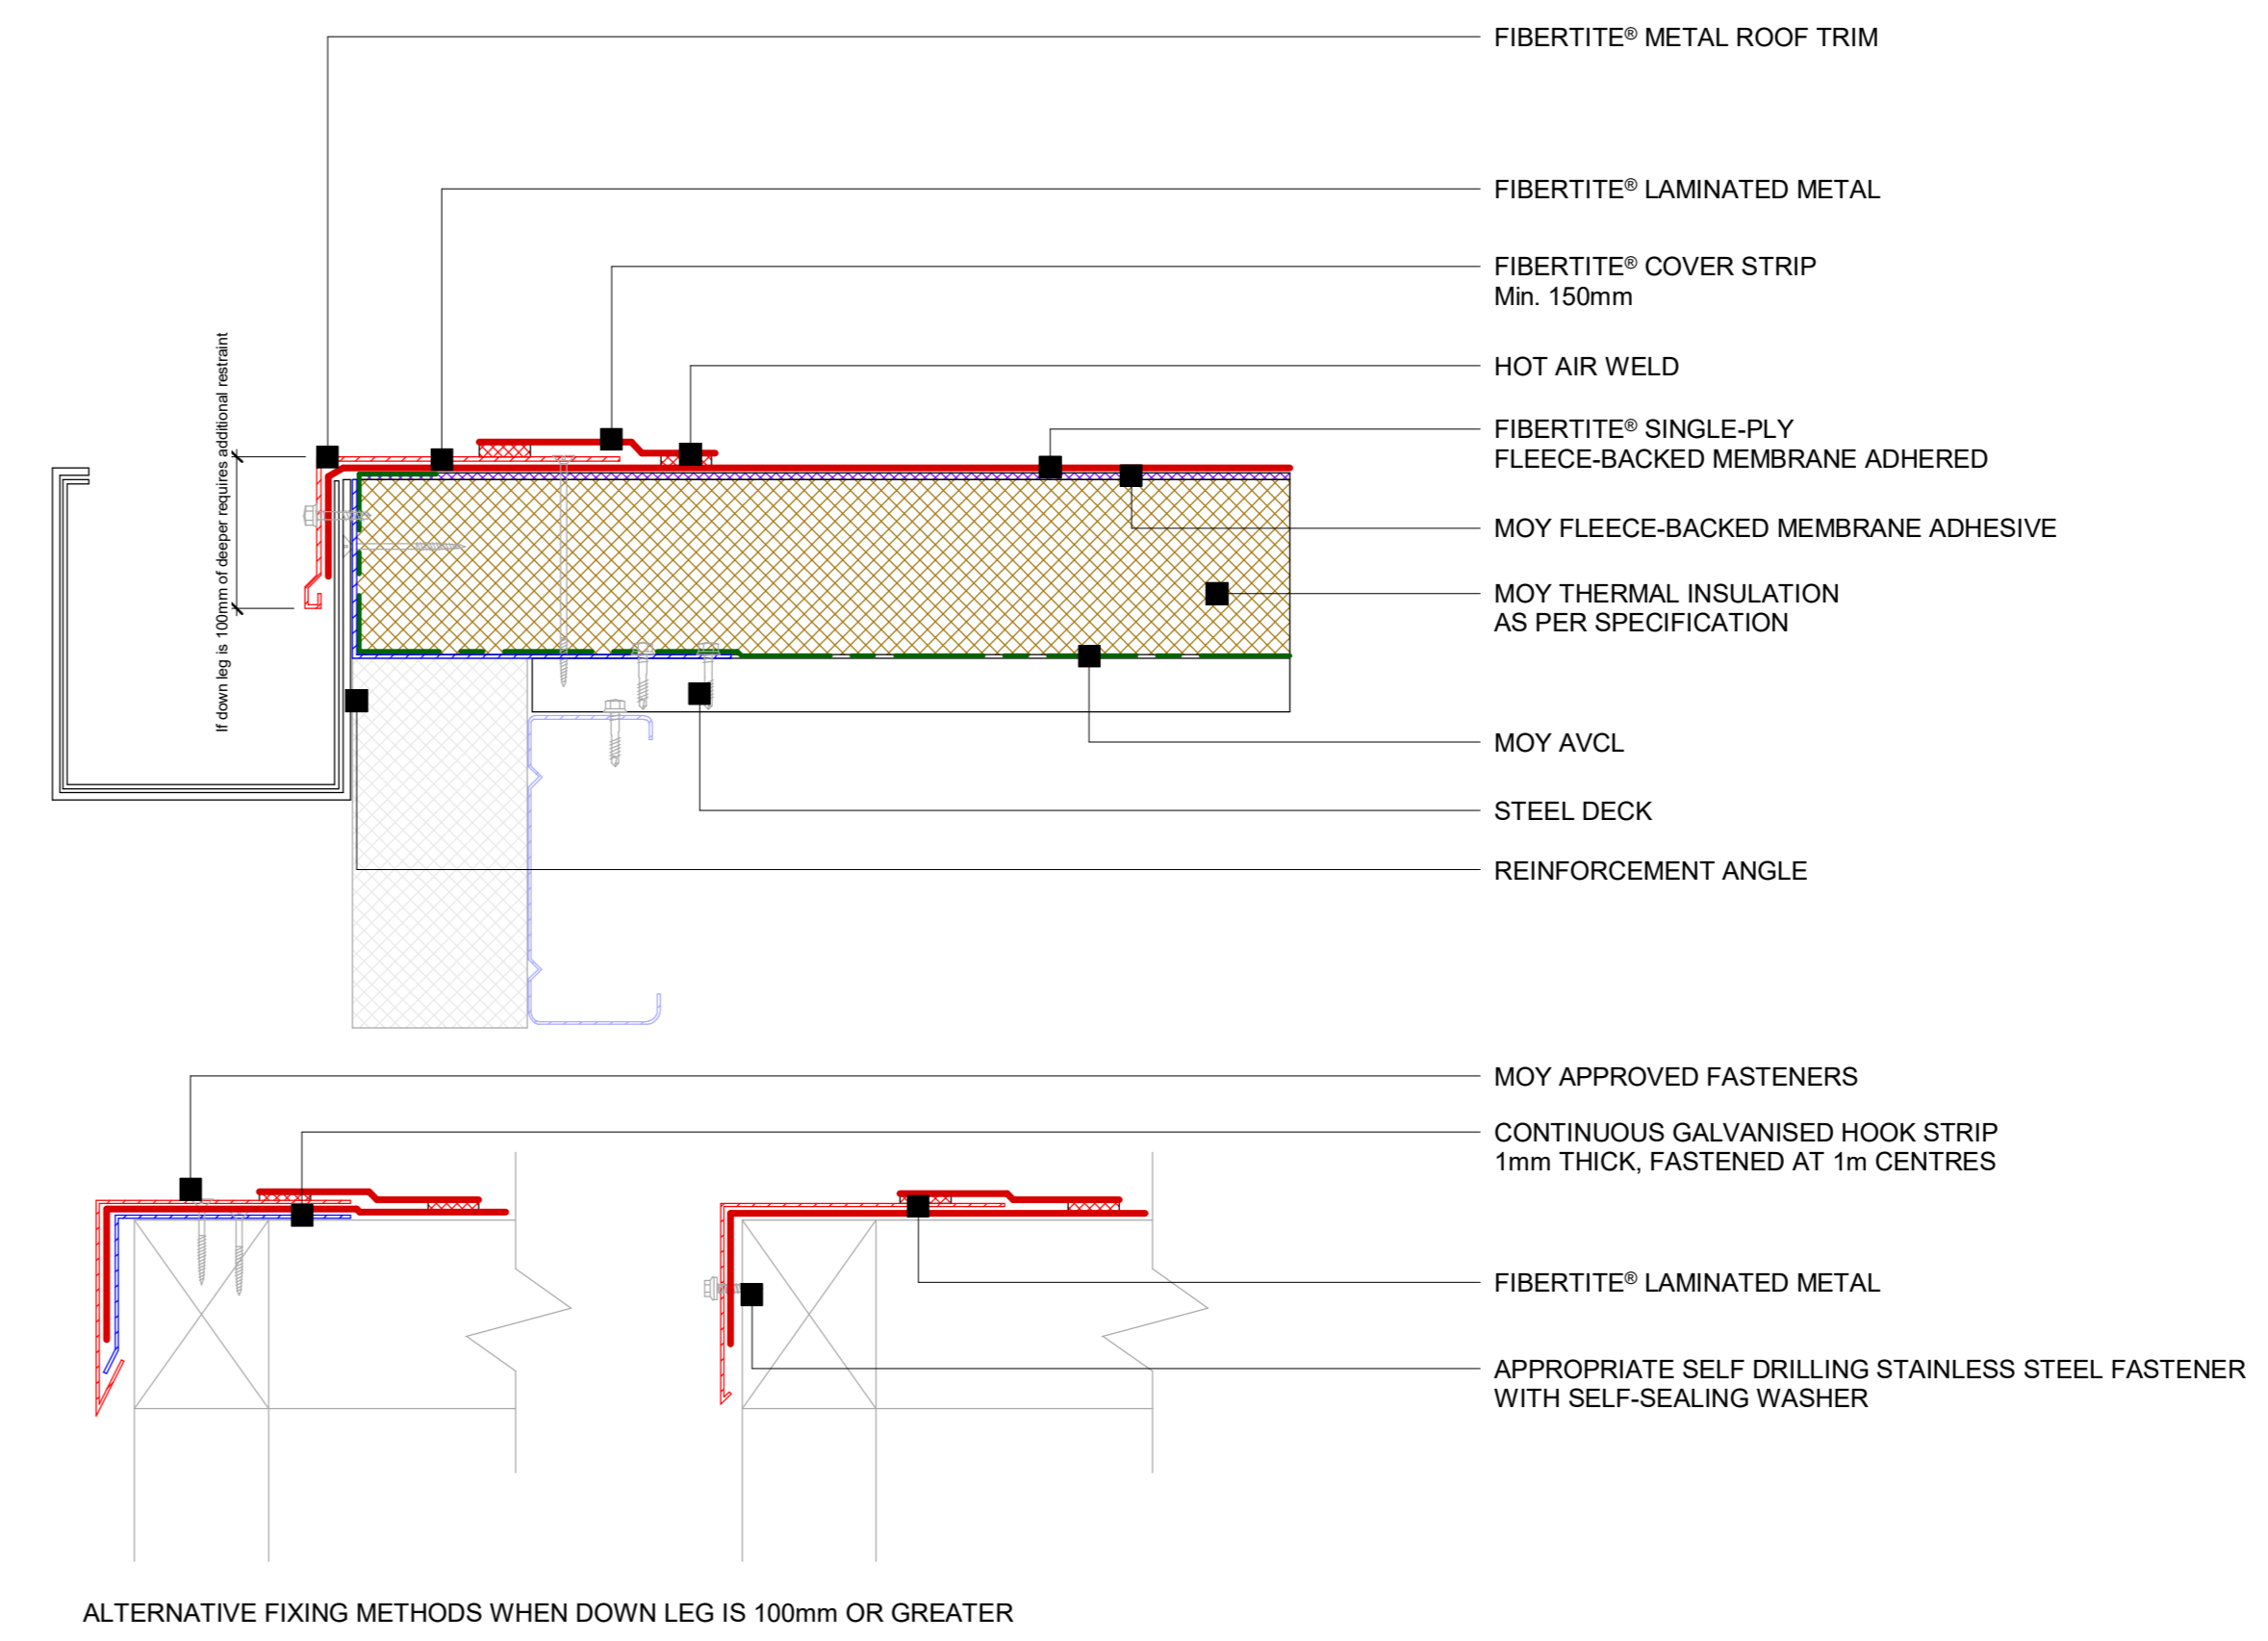


24 FiberTite® - Drip edge to external gutter detail
1 : 5

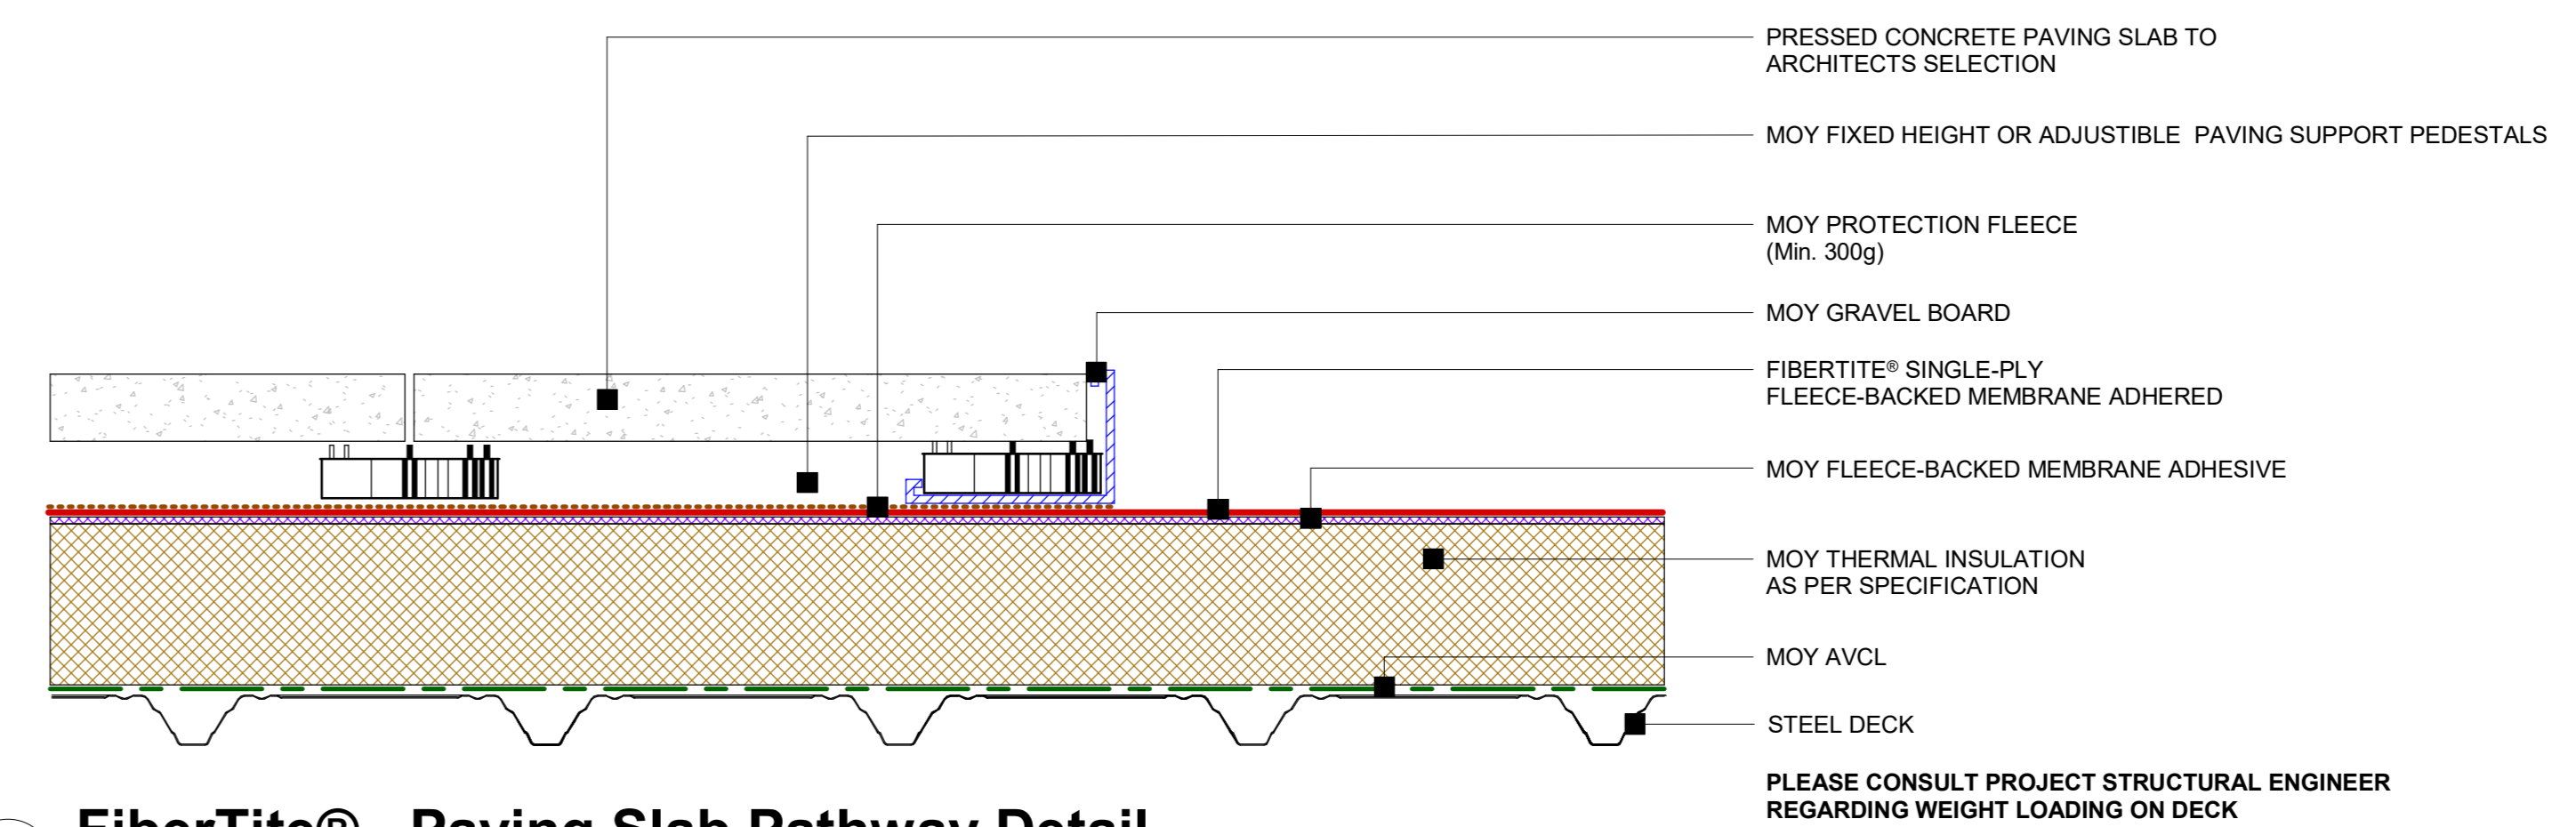

25 FiberTite® - Paving Slab Pathway Detail
1 : 5

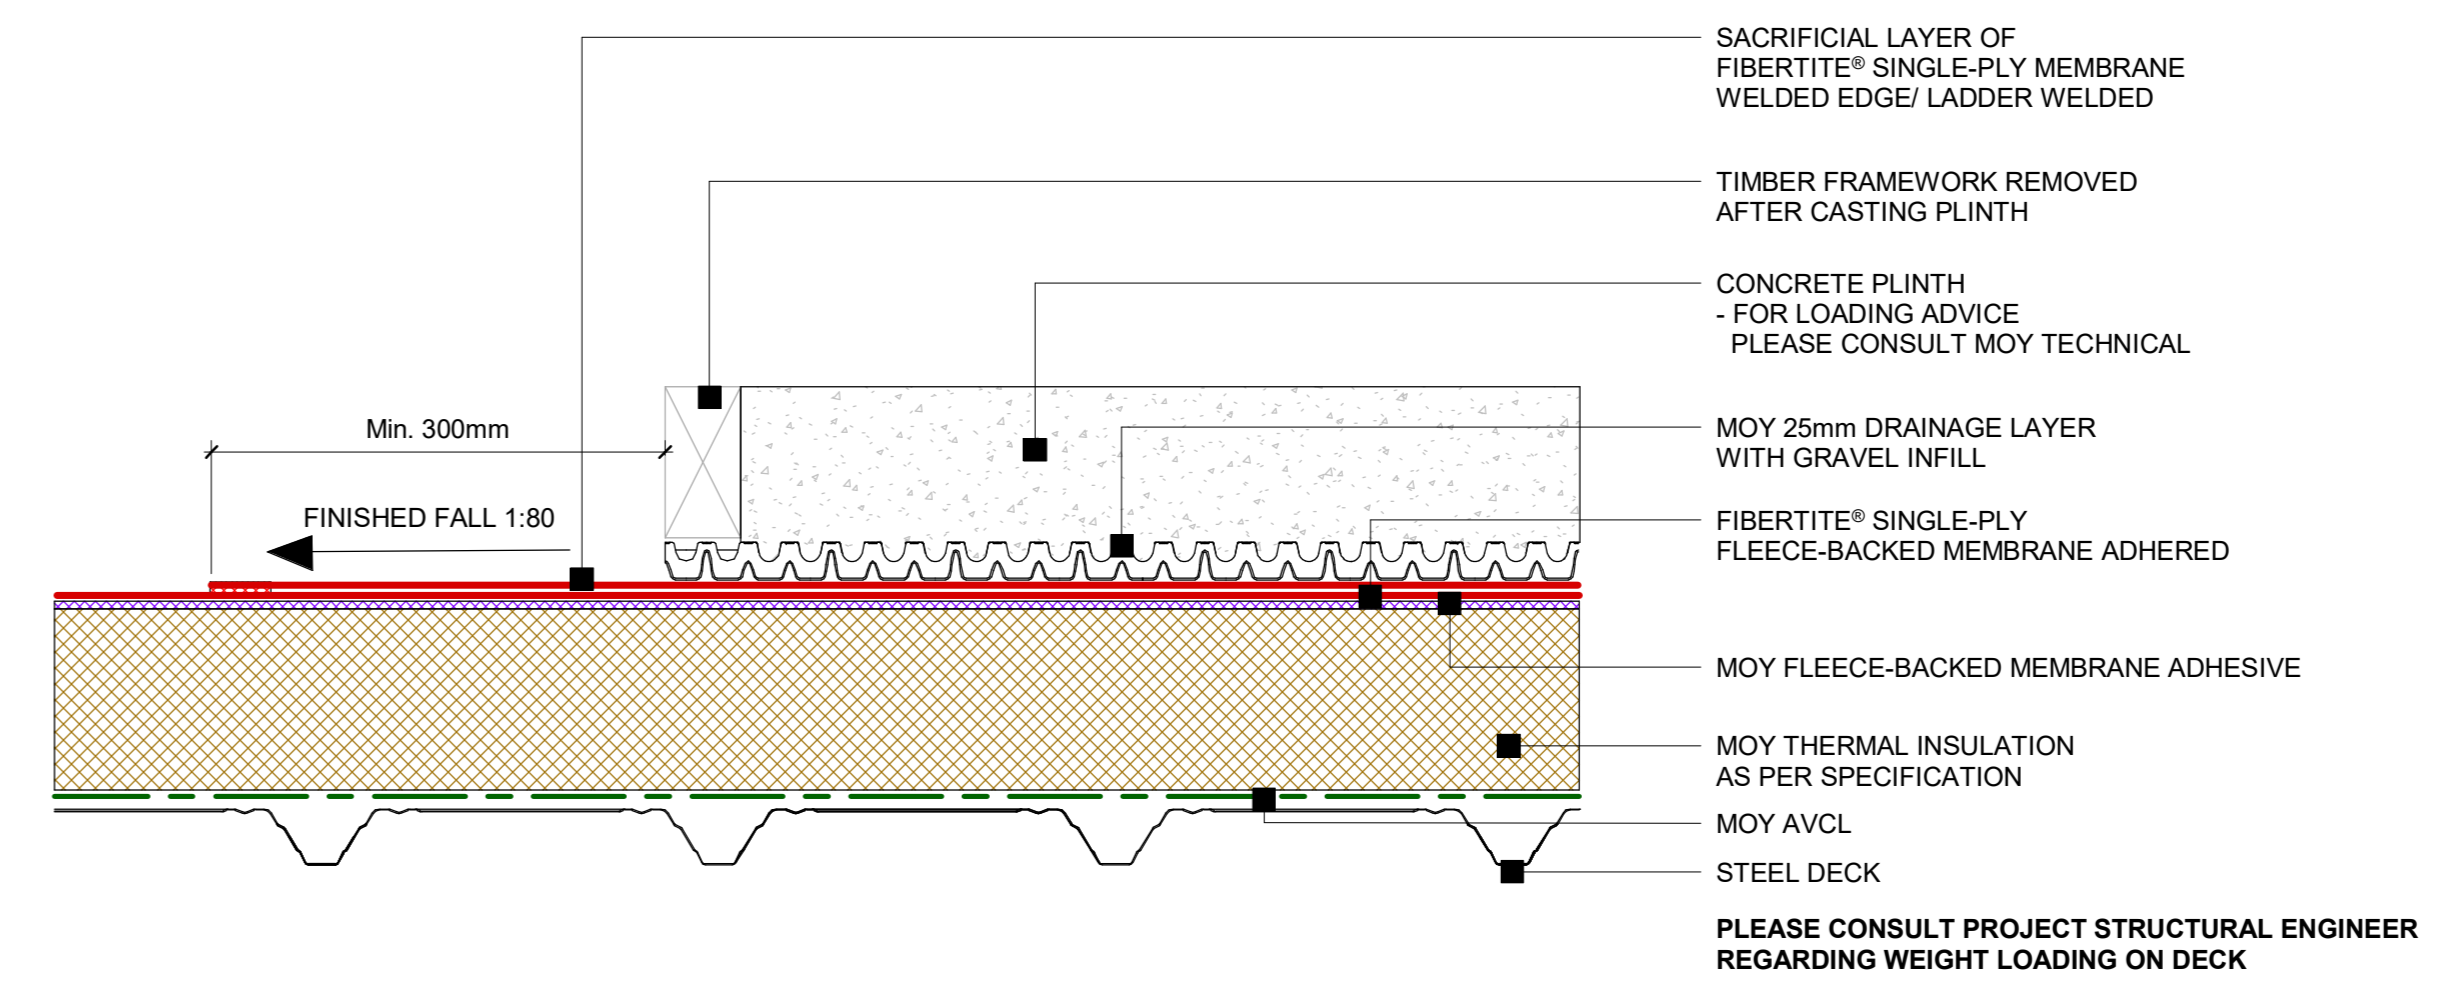

26 FiberTite® - Poured concrete plinth detail
1 : 5

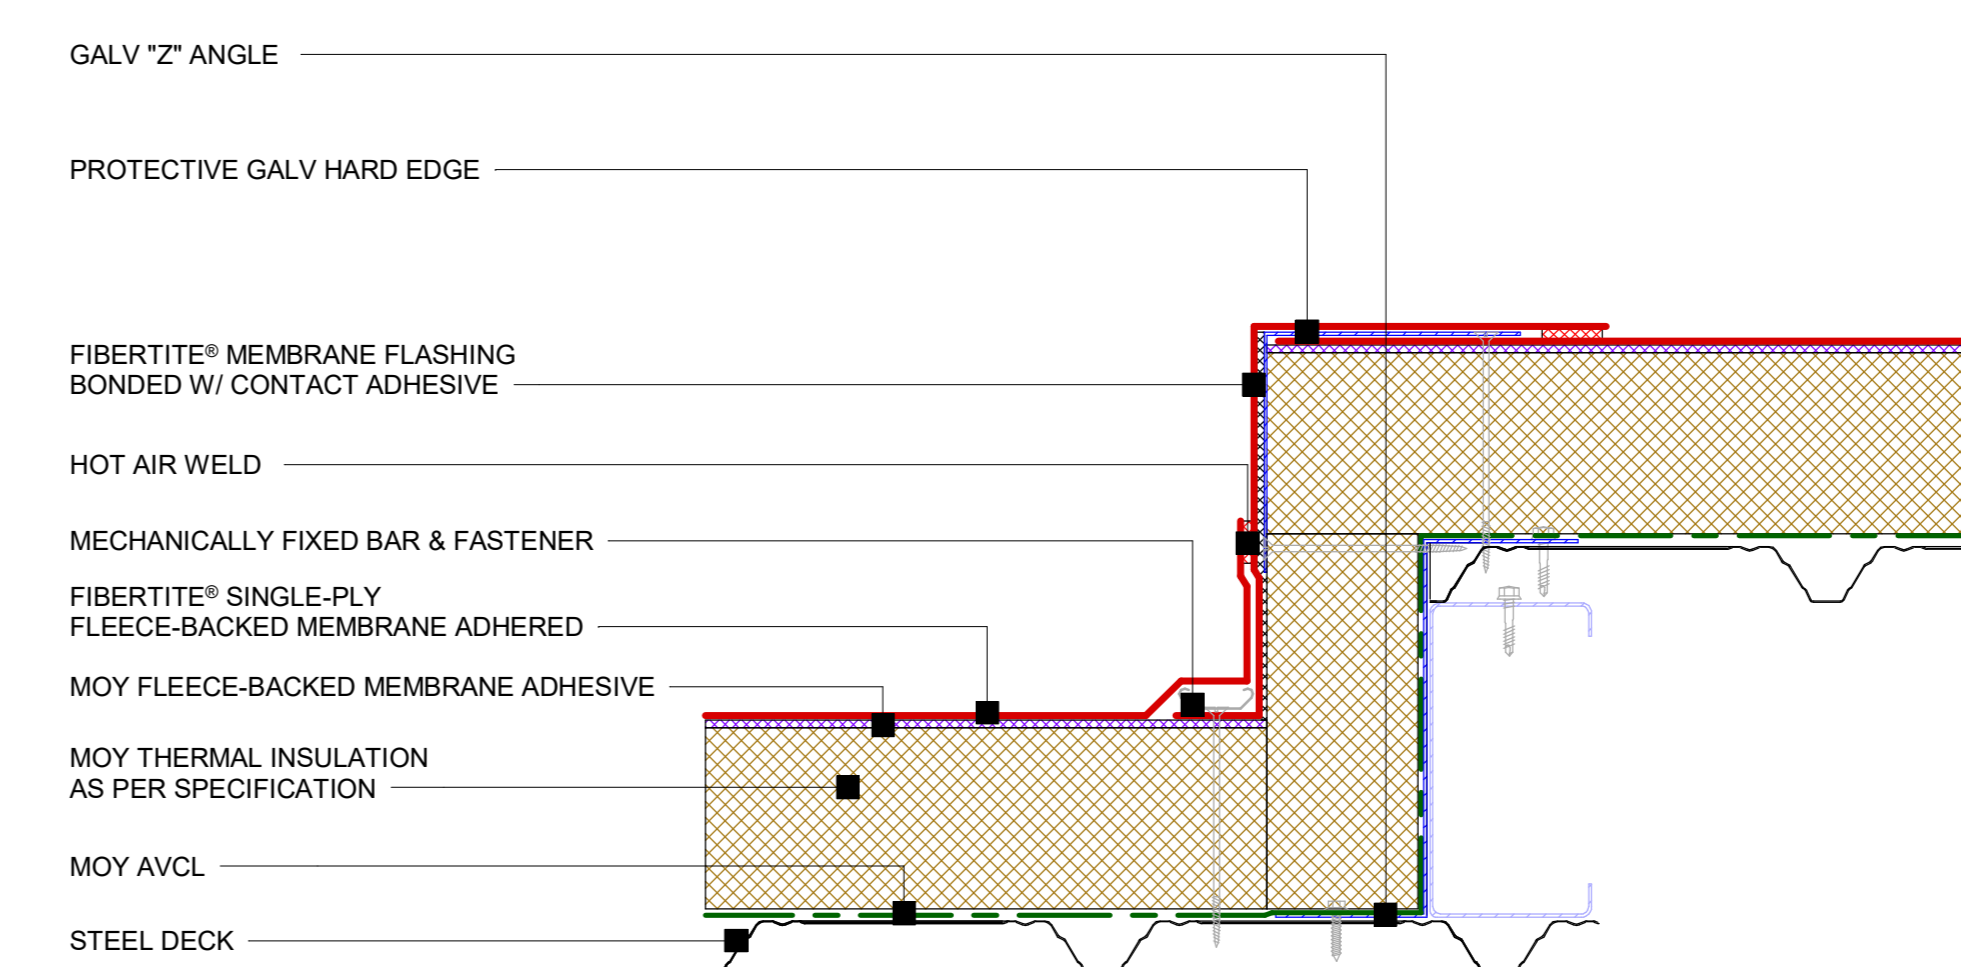

27 FiberTite® - Level Change detail
1 : 5

Care is taken to ensure that the contents of this drawing are accurate, however Moy Materials Ltd. and its associated companies accept no responsibility for errors or for information found to be misleading. The customer, designer and specifier must satisfy themselves as to the suitability of all products illustrated on this drawing.



Detail: FiberTite® - Field details	
System Ref: FIBERTITE®	DWG. NO: FT-SD-PIR-AD-04
Scale: 1 : 5	Date: 05/11/2024
DUBLIN - LONDON - GLASGOW - FRANKFURT WWW.MOYMATERIALS.COM INFO@MOYMATERIALS.COM	