

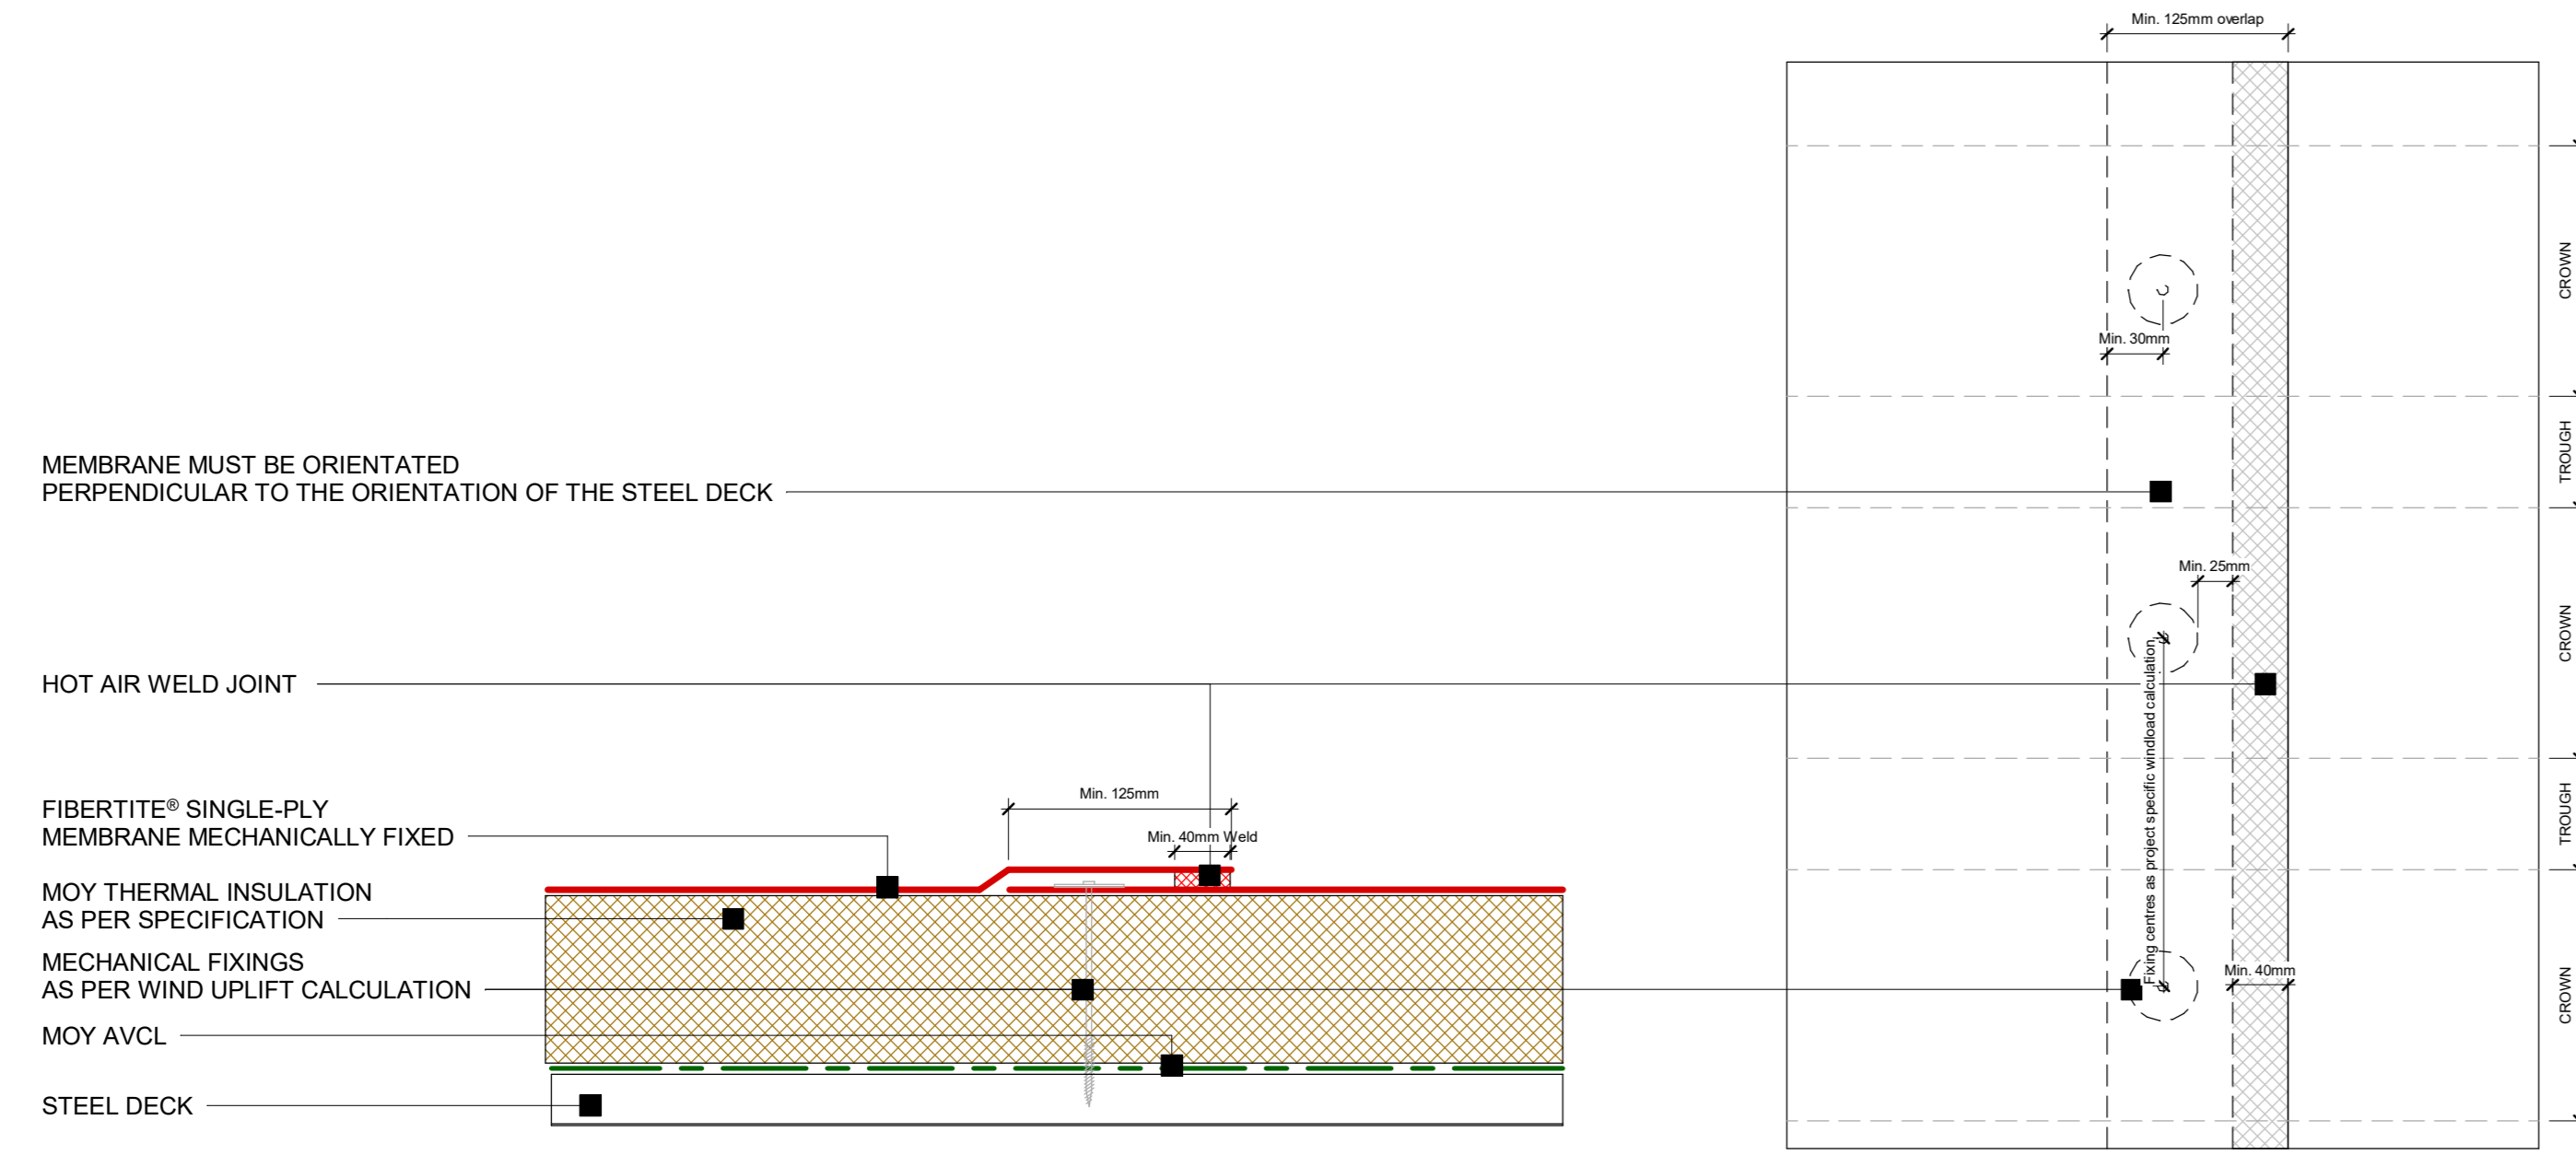


- MEMBRANE FIXING PATTERN PLAN VIEW

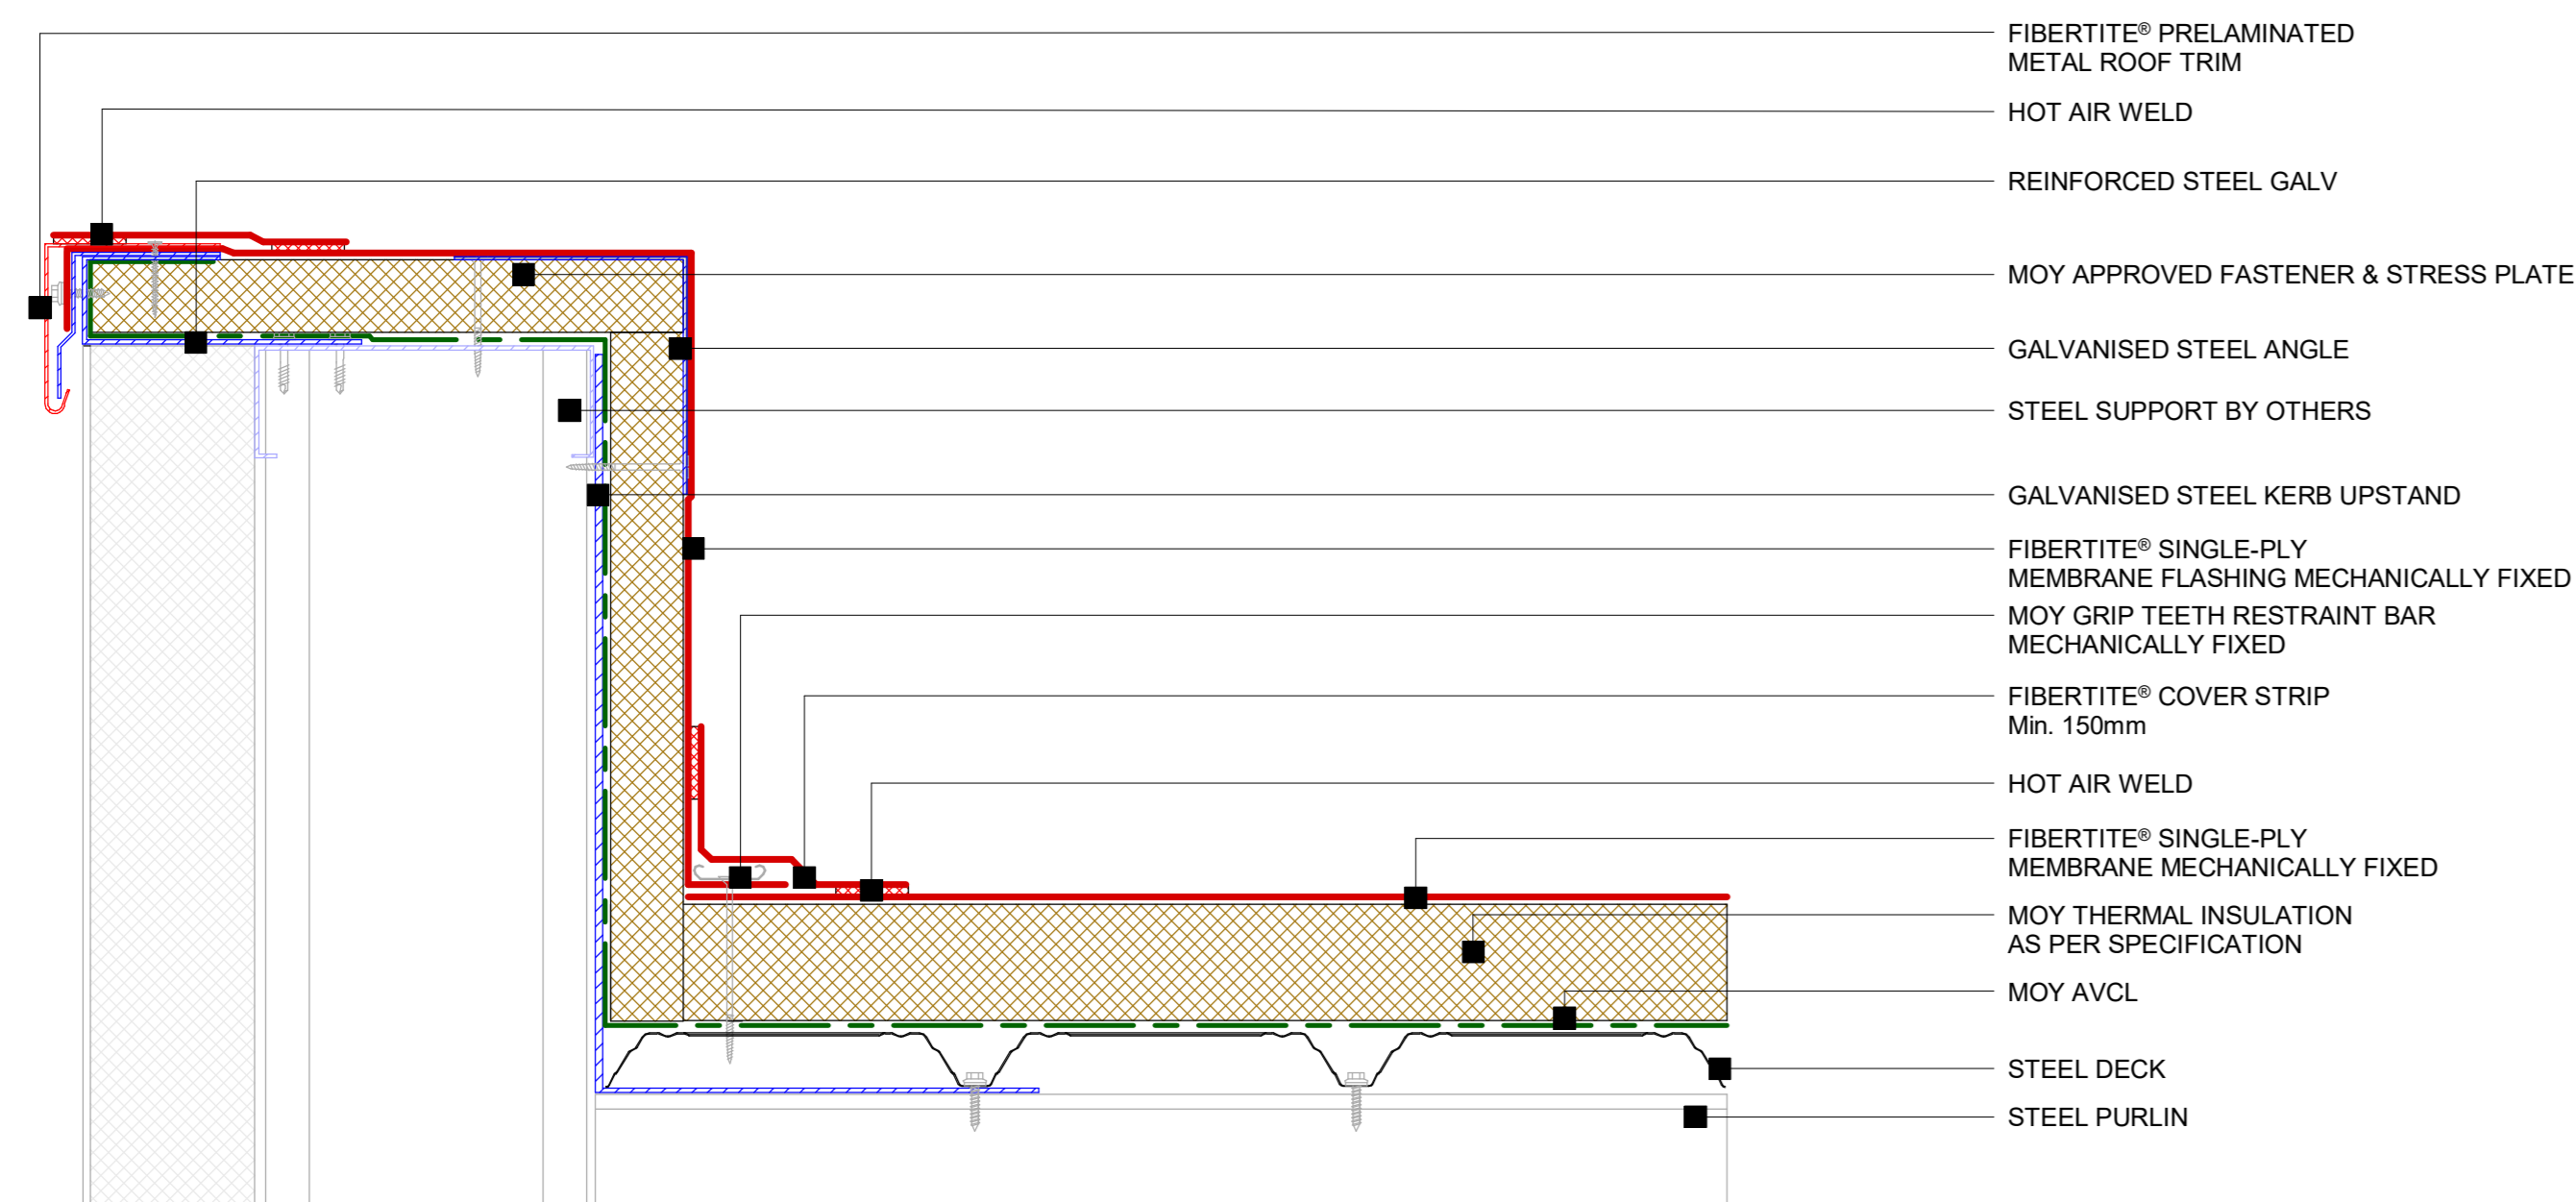


1 **Fibertite® - Waterproofing system assembly**
1 : 5


4 **Fibertite® - Rooflight detail**
1 : 5

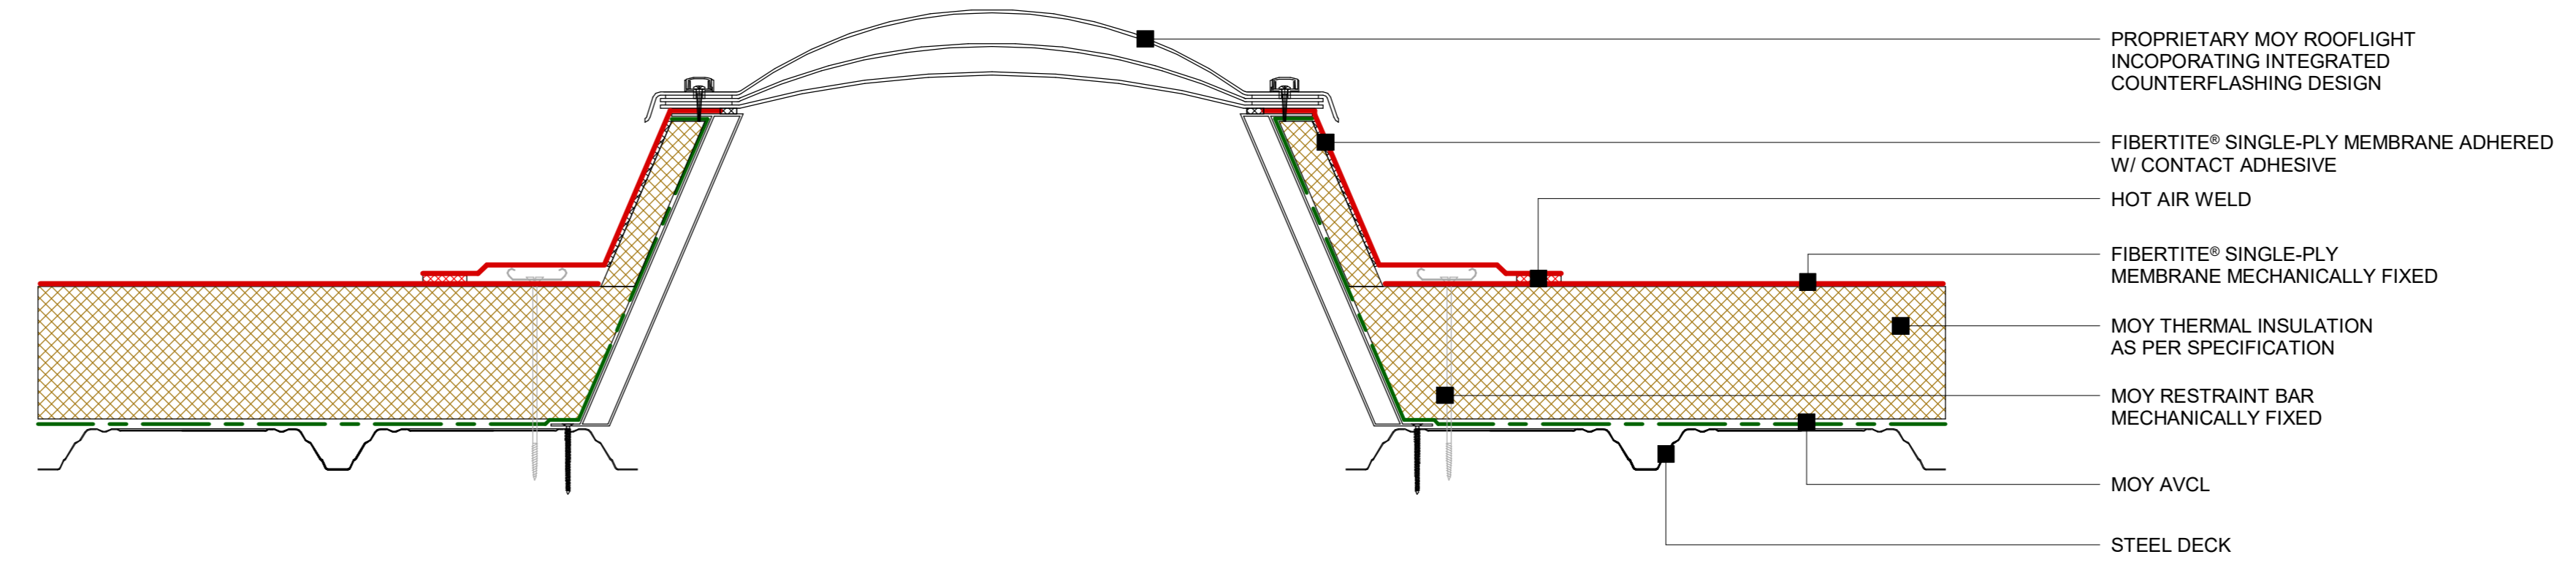


2 **Fibertite® - Edge trim upstand detail**
1 : 5

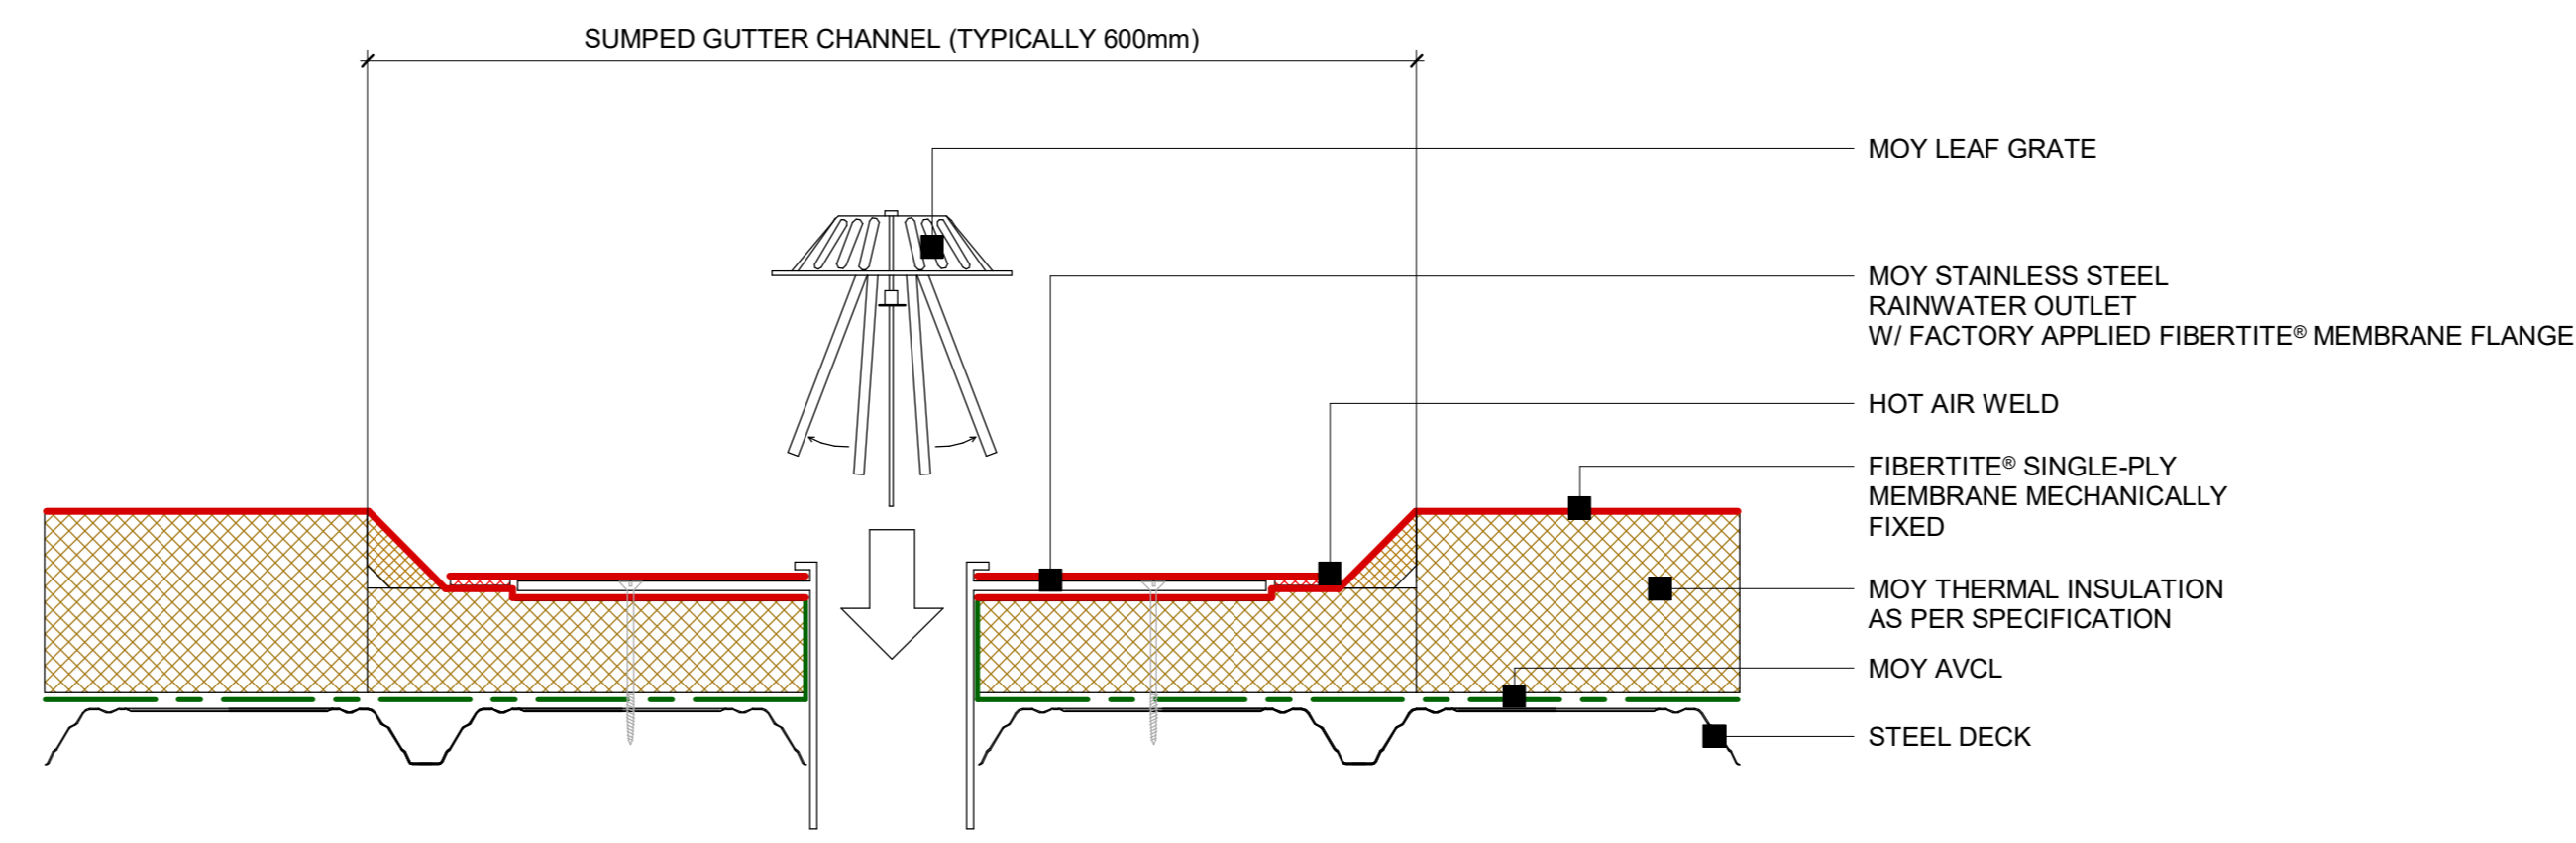

5 **Fibertite® - Rainwater outlet detail**
1 : 5

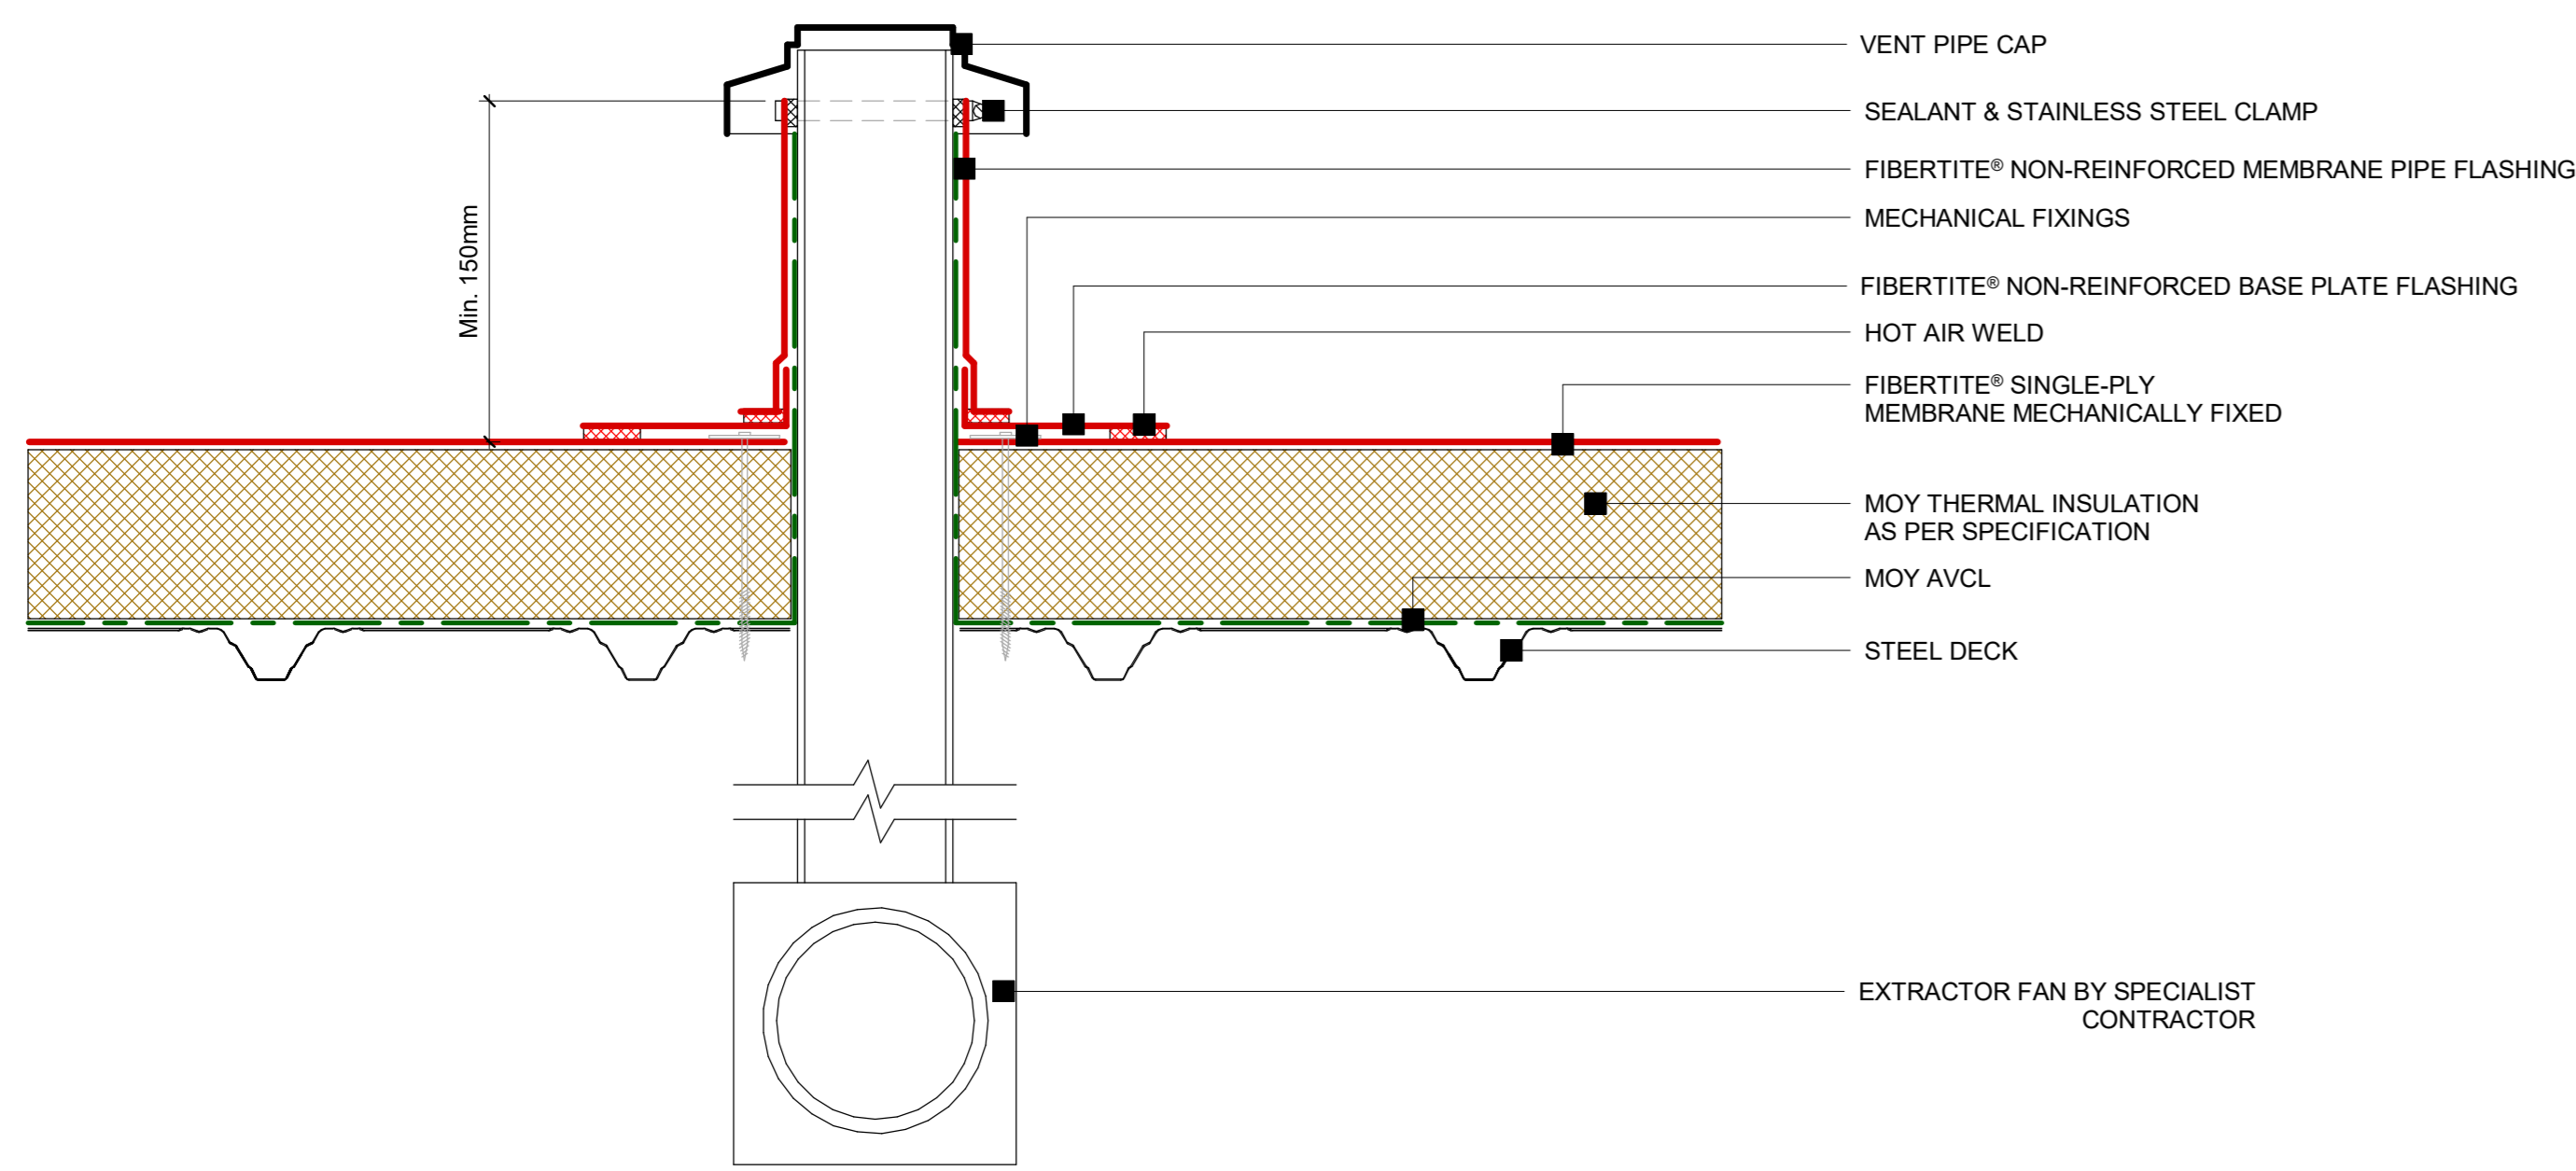

3 **Fibertite® - Soil vent pipe detail (Site fabricated)**
1 : 5

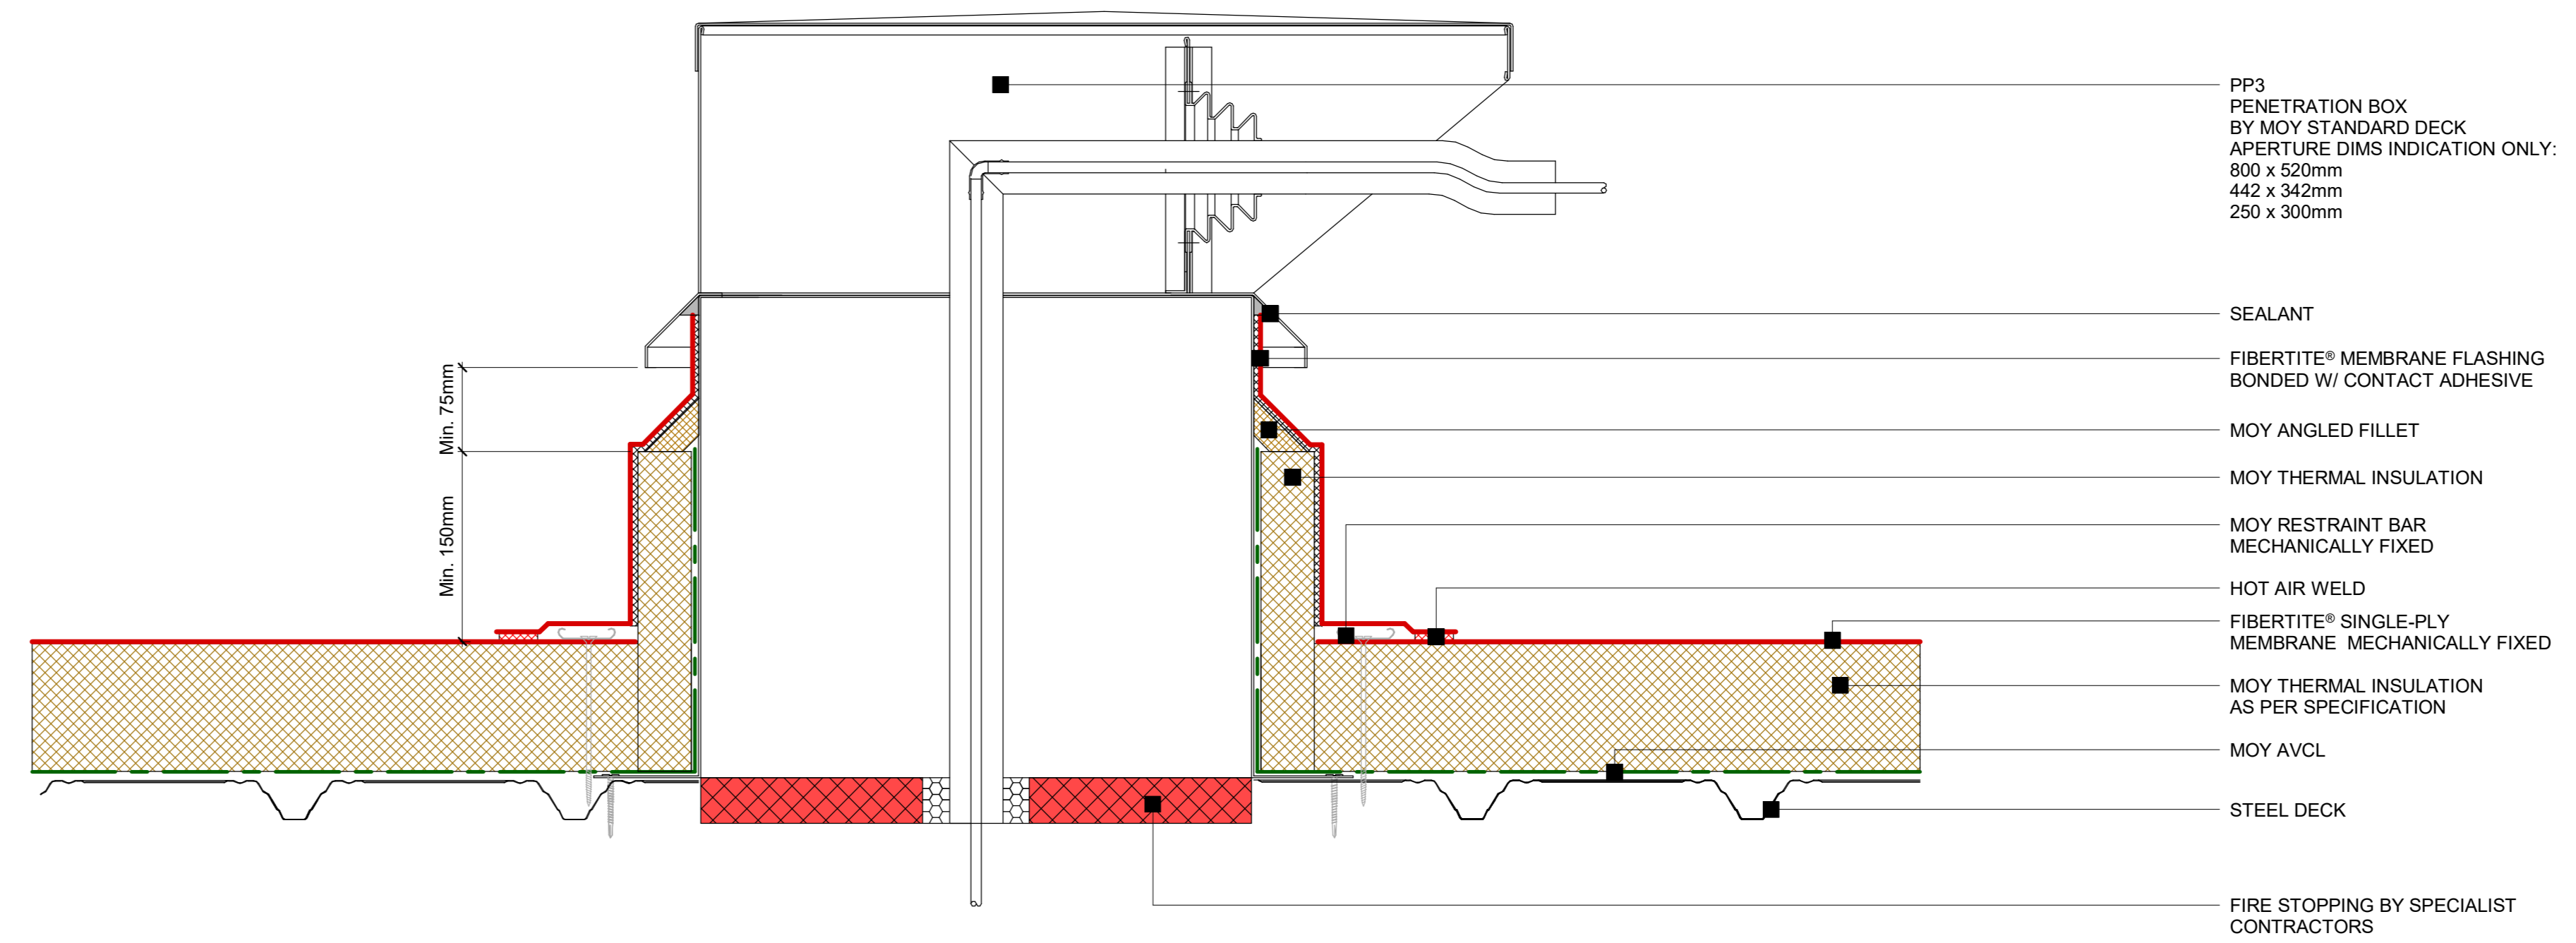

6 **Fibertite® - PP3 Cable Penetration Box Detail**
1 : 5



Detail: Fibertite® - Typical details	
System Ref: FIBERTITE®	DWG. NO: FT-SD-PIR-MF-01
Scale: 1 : 5	Date: 24/10/2024
DUBLIN - LONDON - GLASGOW - FRANKFURT	
WWW.MOYMATERIALS.COM	
INFO@MOYMATERIALS.COM	