




7 FiberTite® - Parapet outlet detail
1 : 5

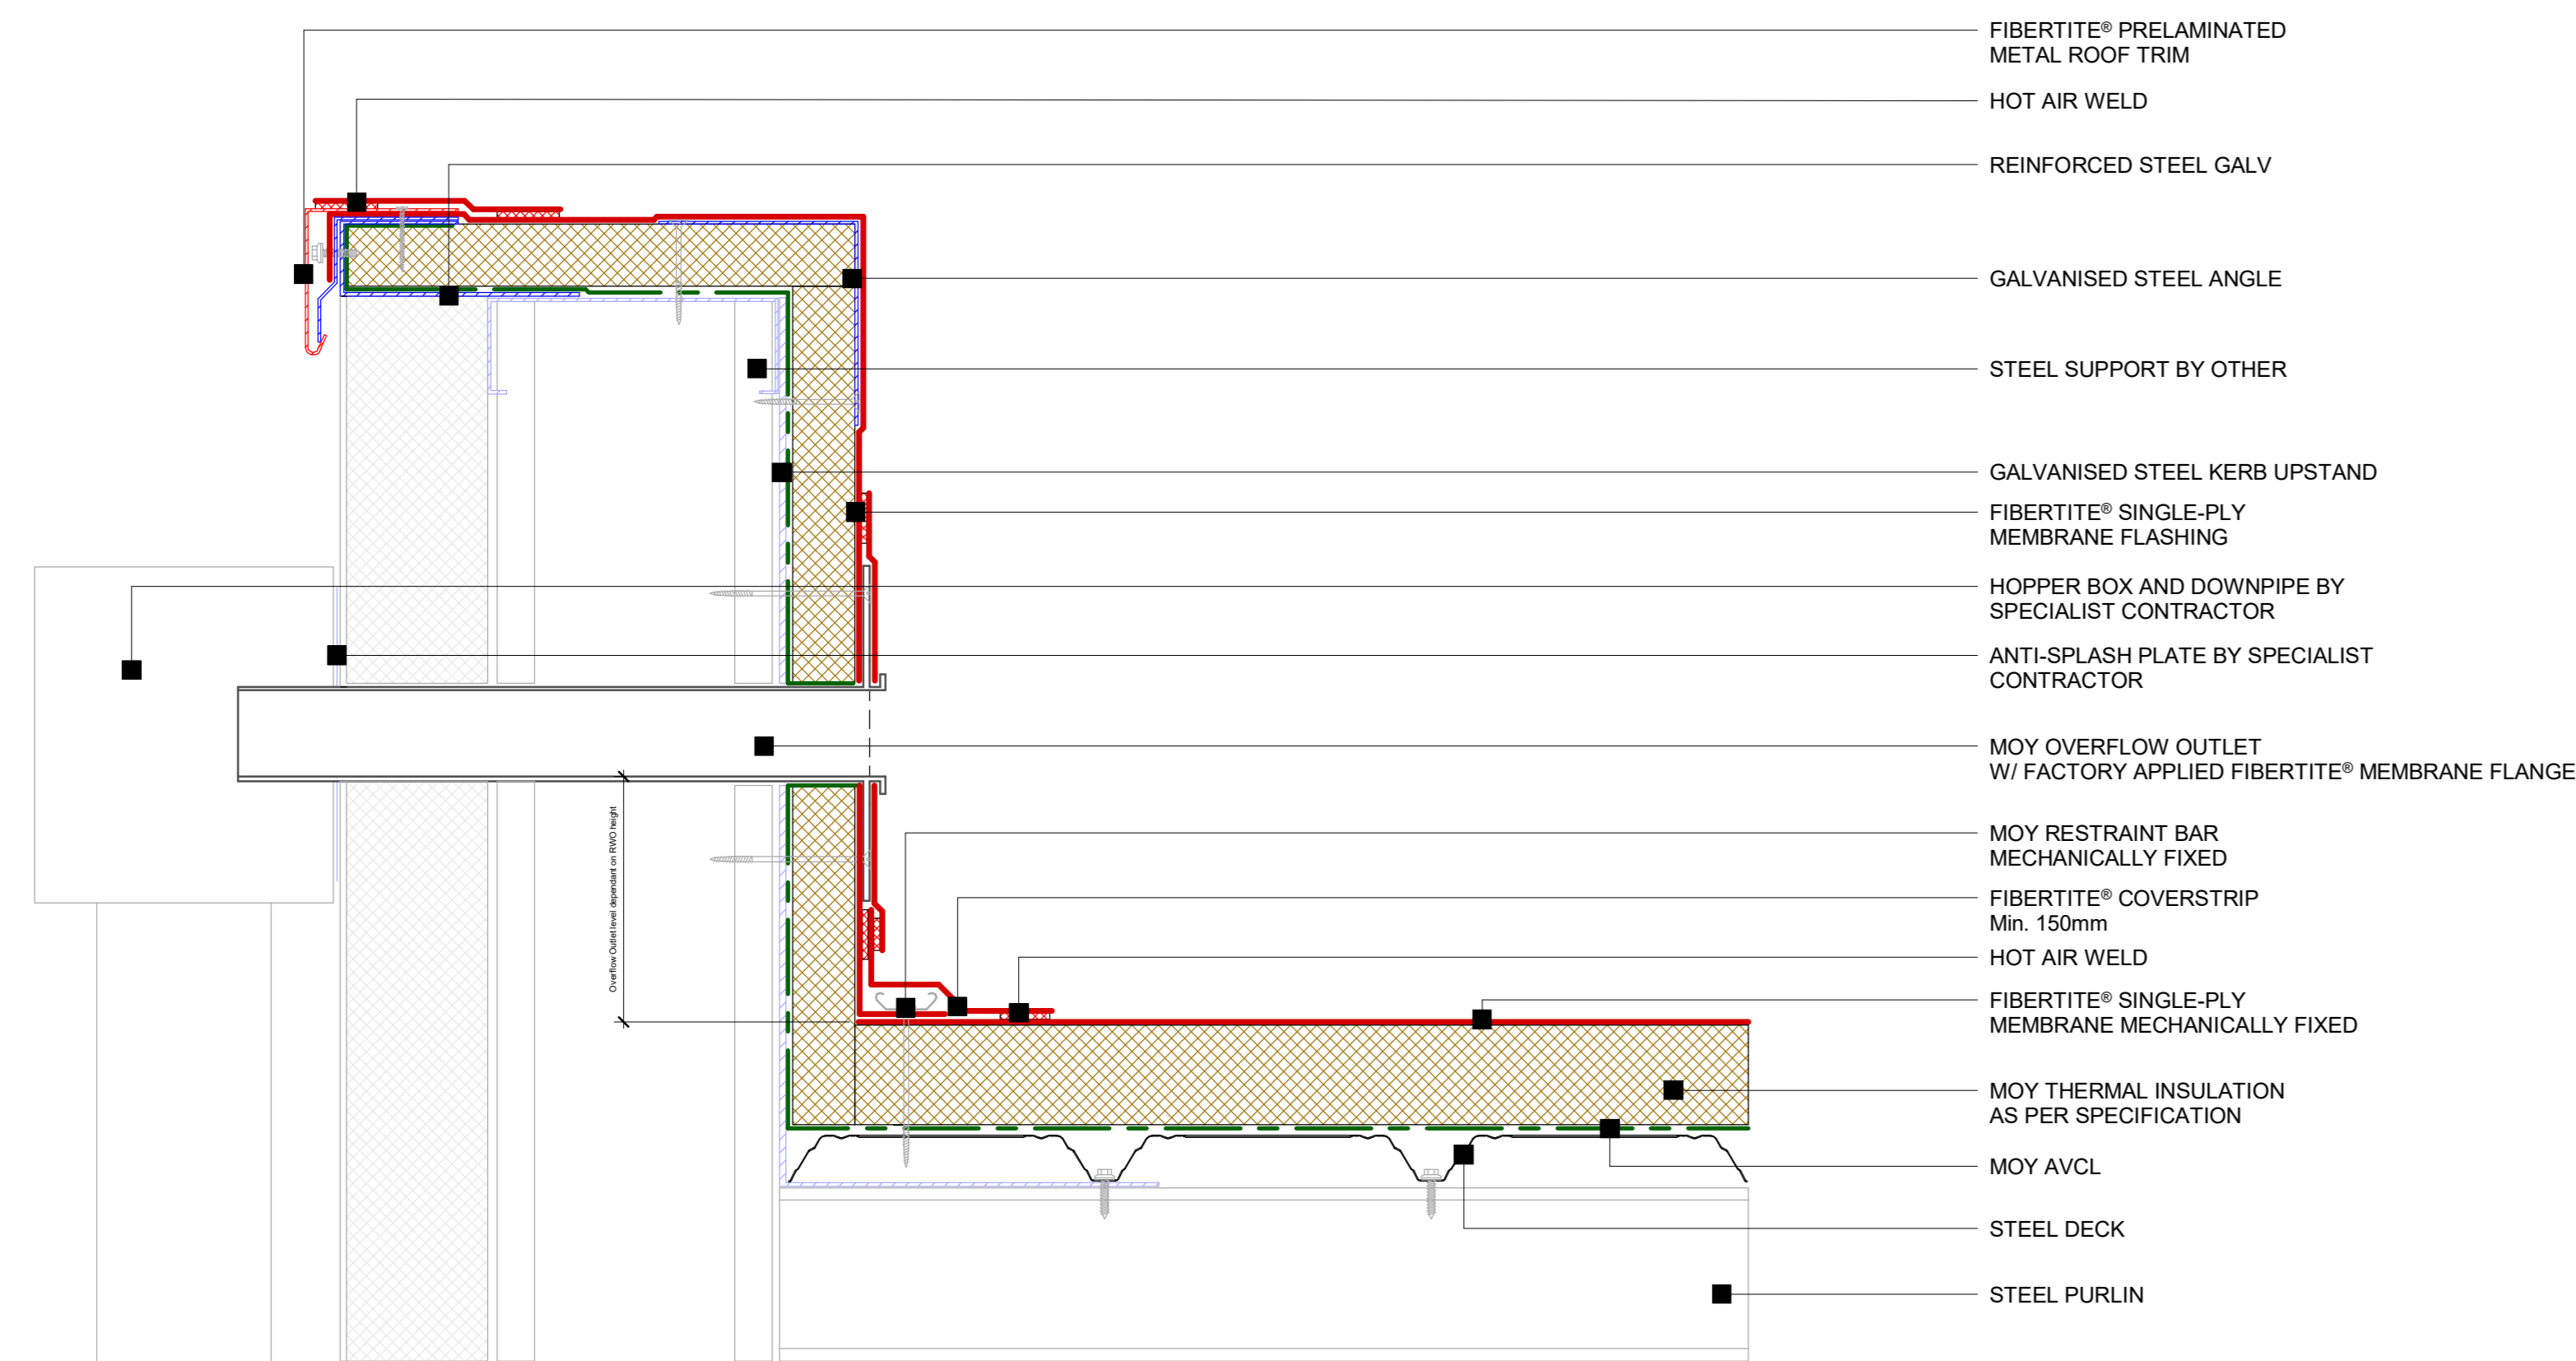


8 FiberTite® - Overflow outlet detail
1 : 5

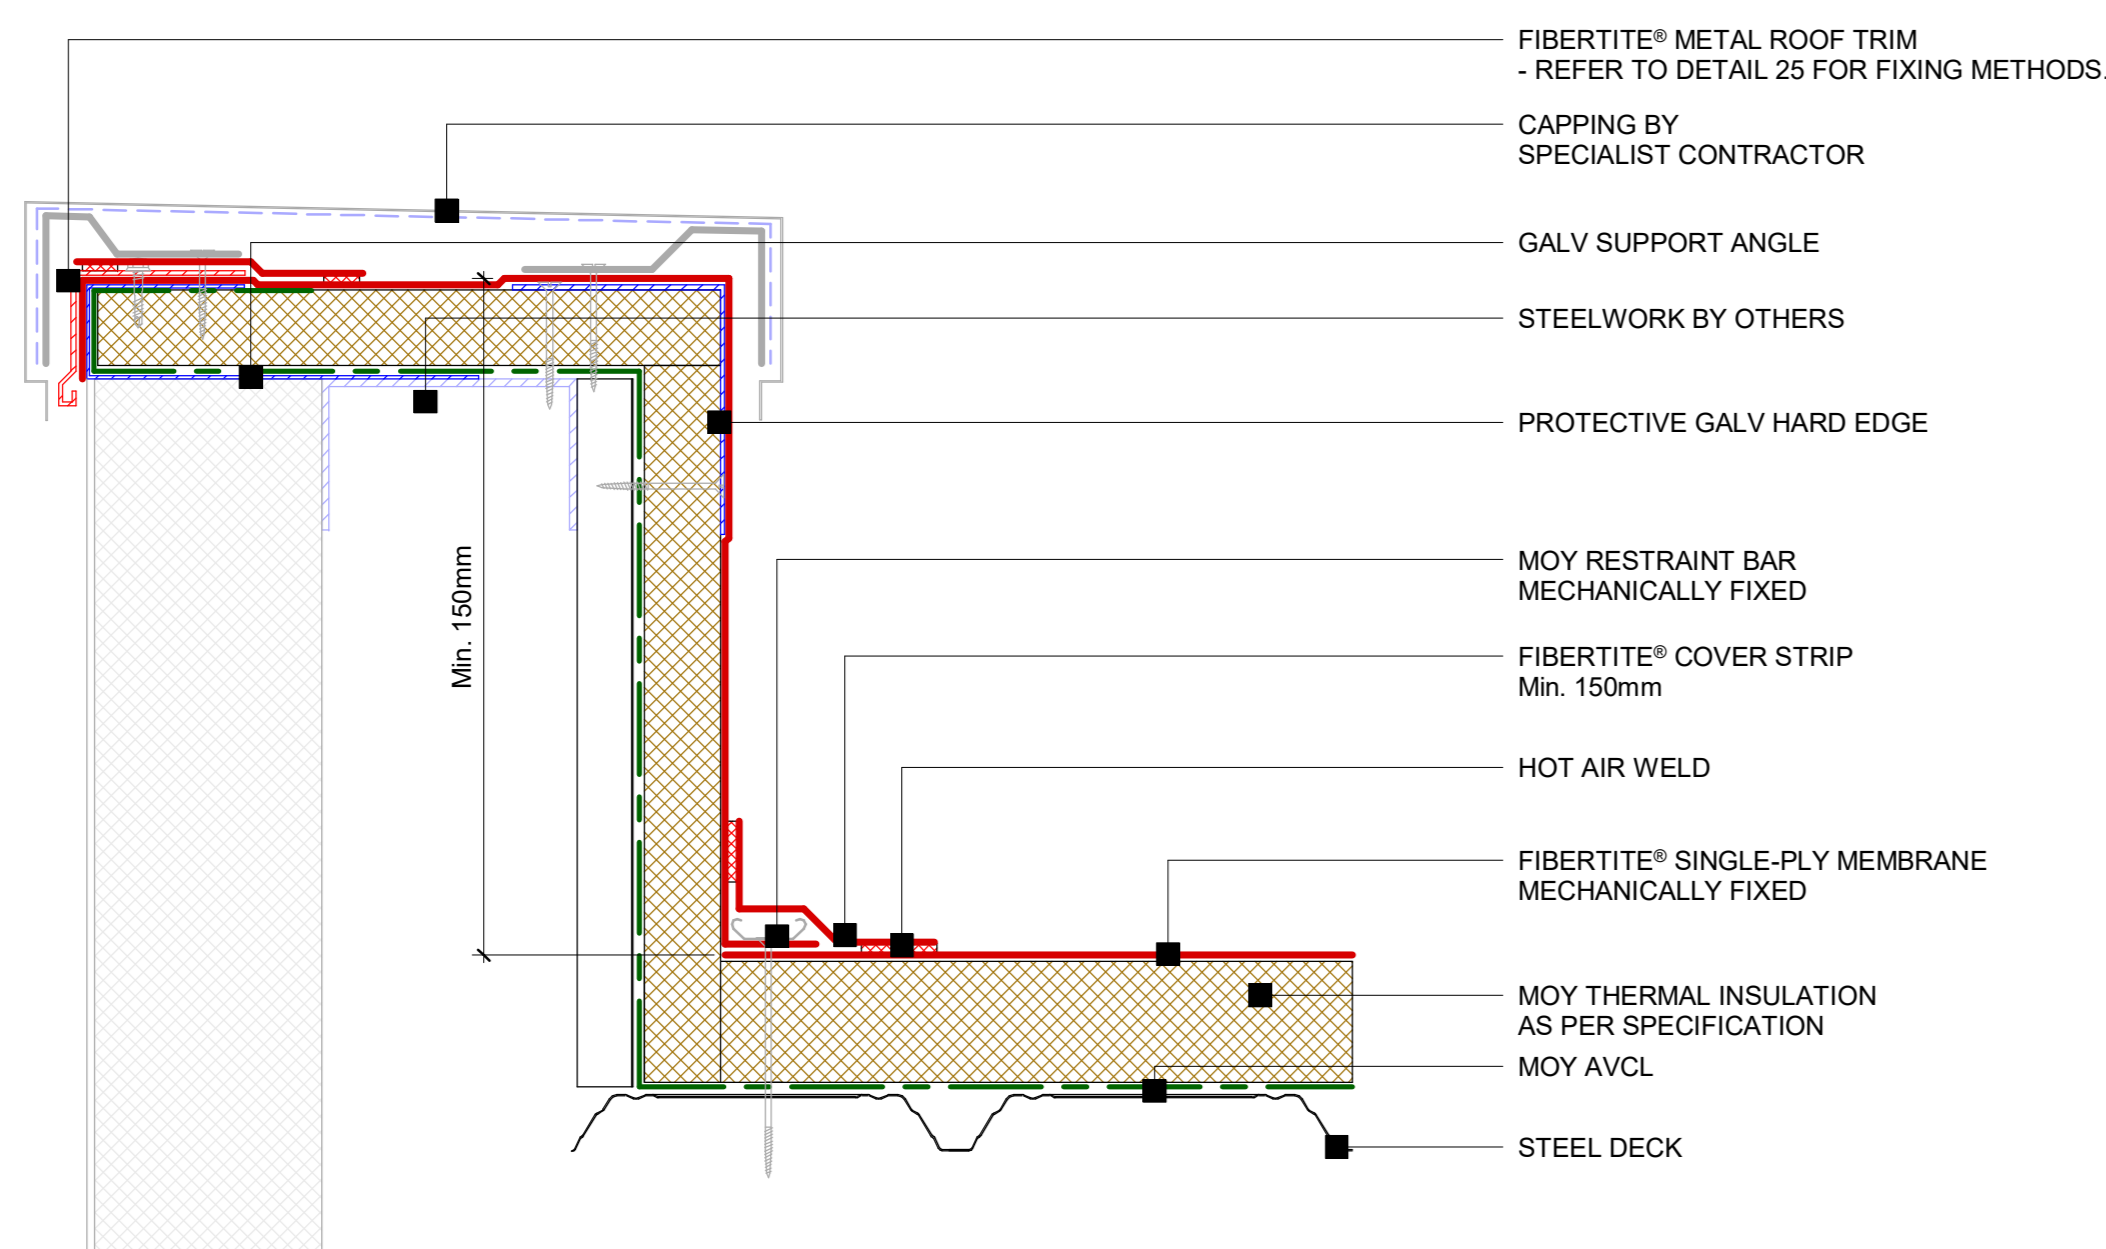


9 FiberTite® - Upstand detail
1 : 5

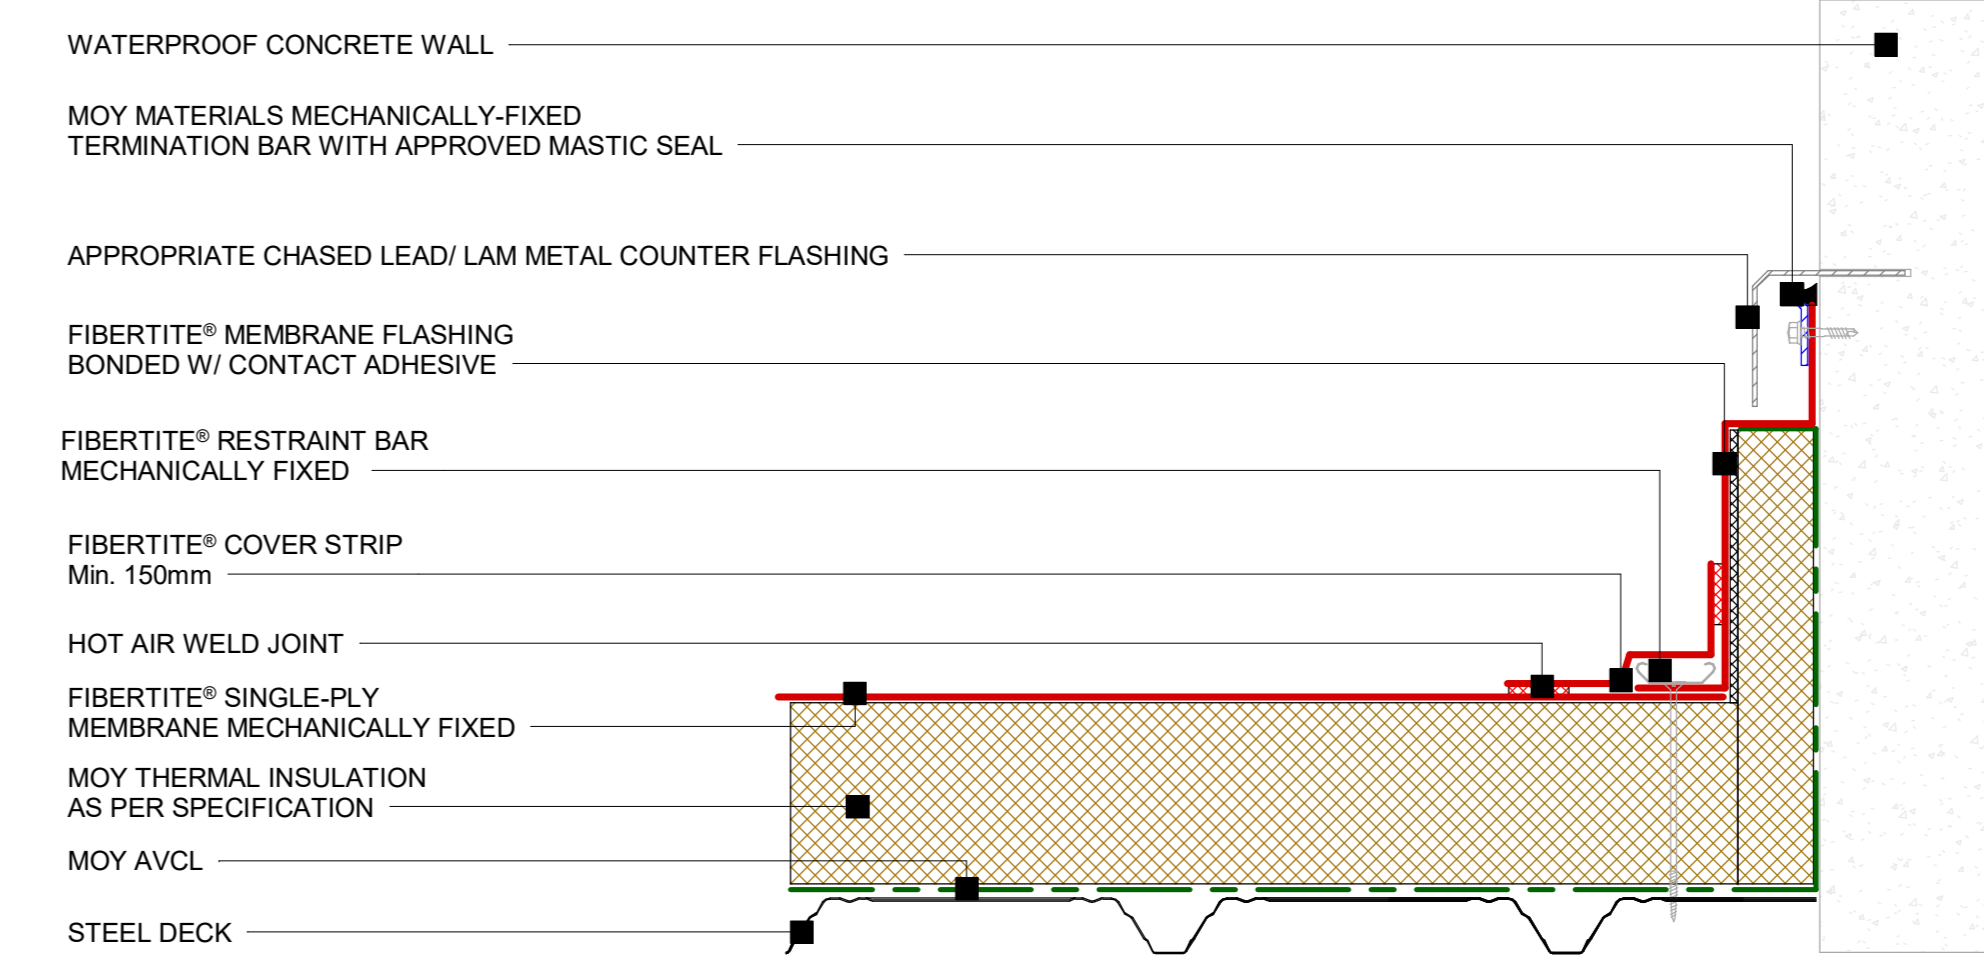


10 FiberTite® - Termination bar detail
1 : 5

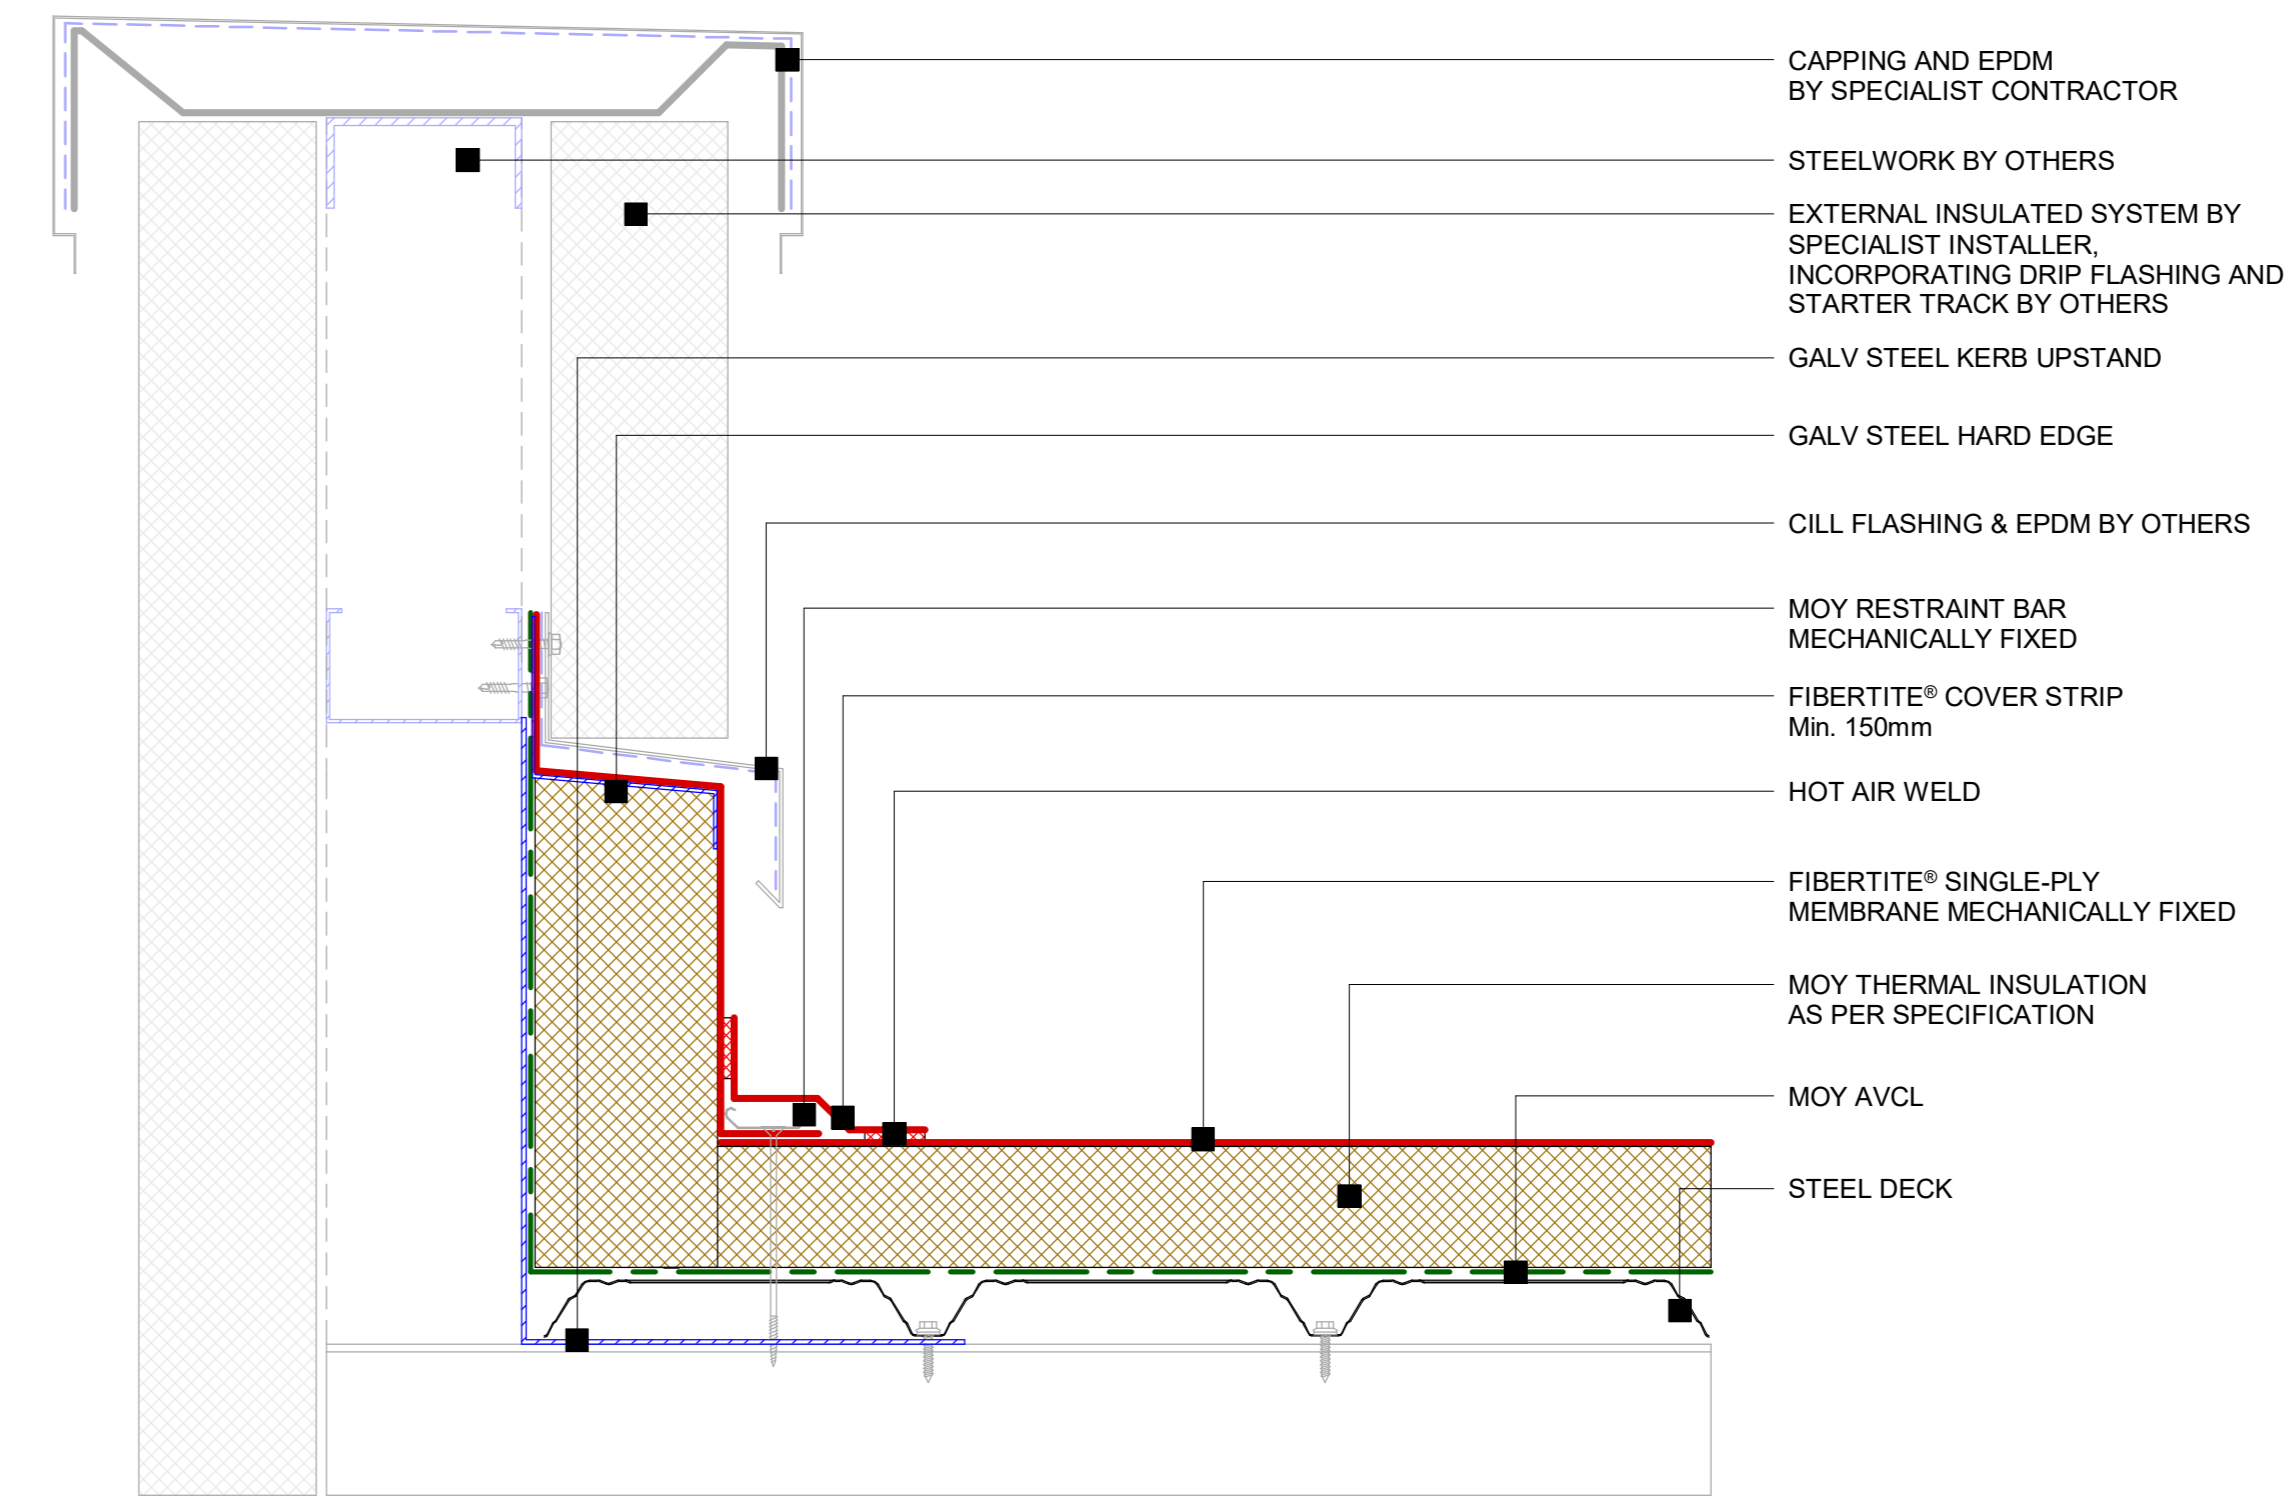

11 FiberTite® - Upstand to composite panel detail
1 : 5

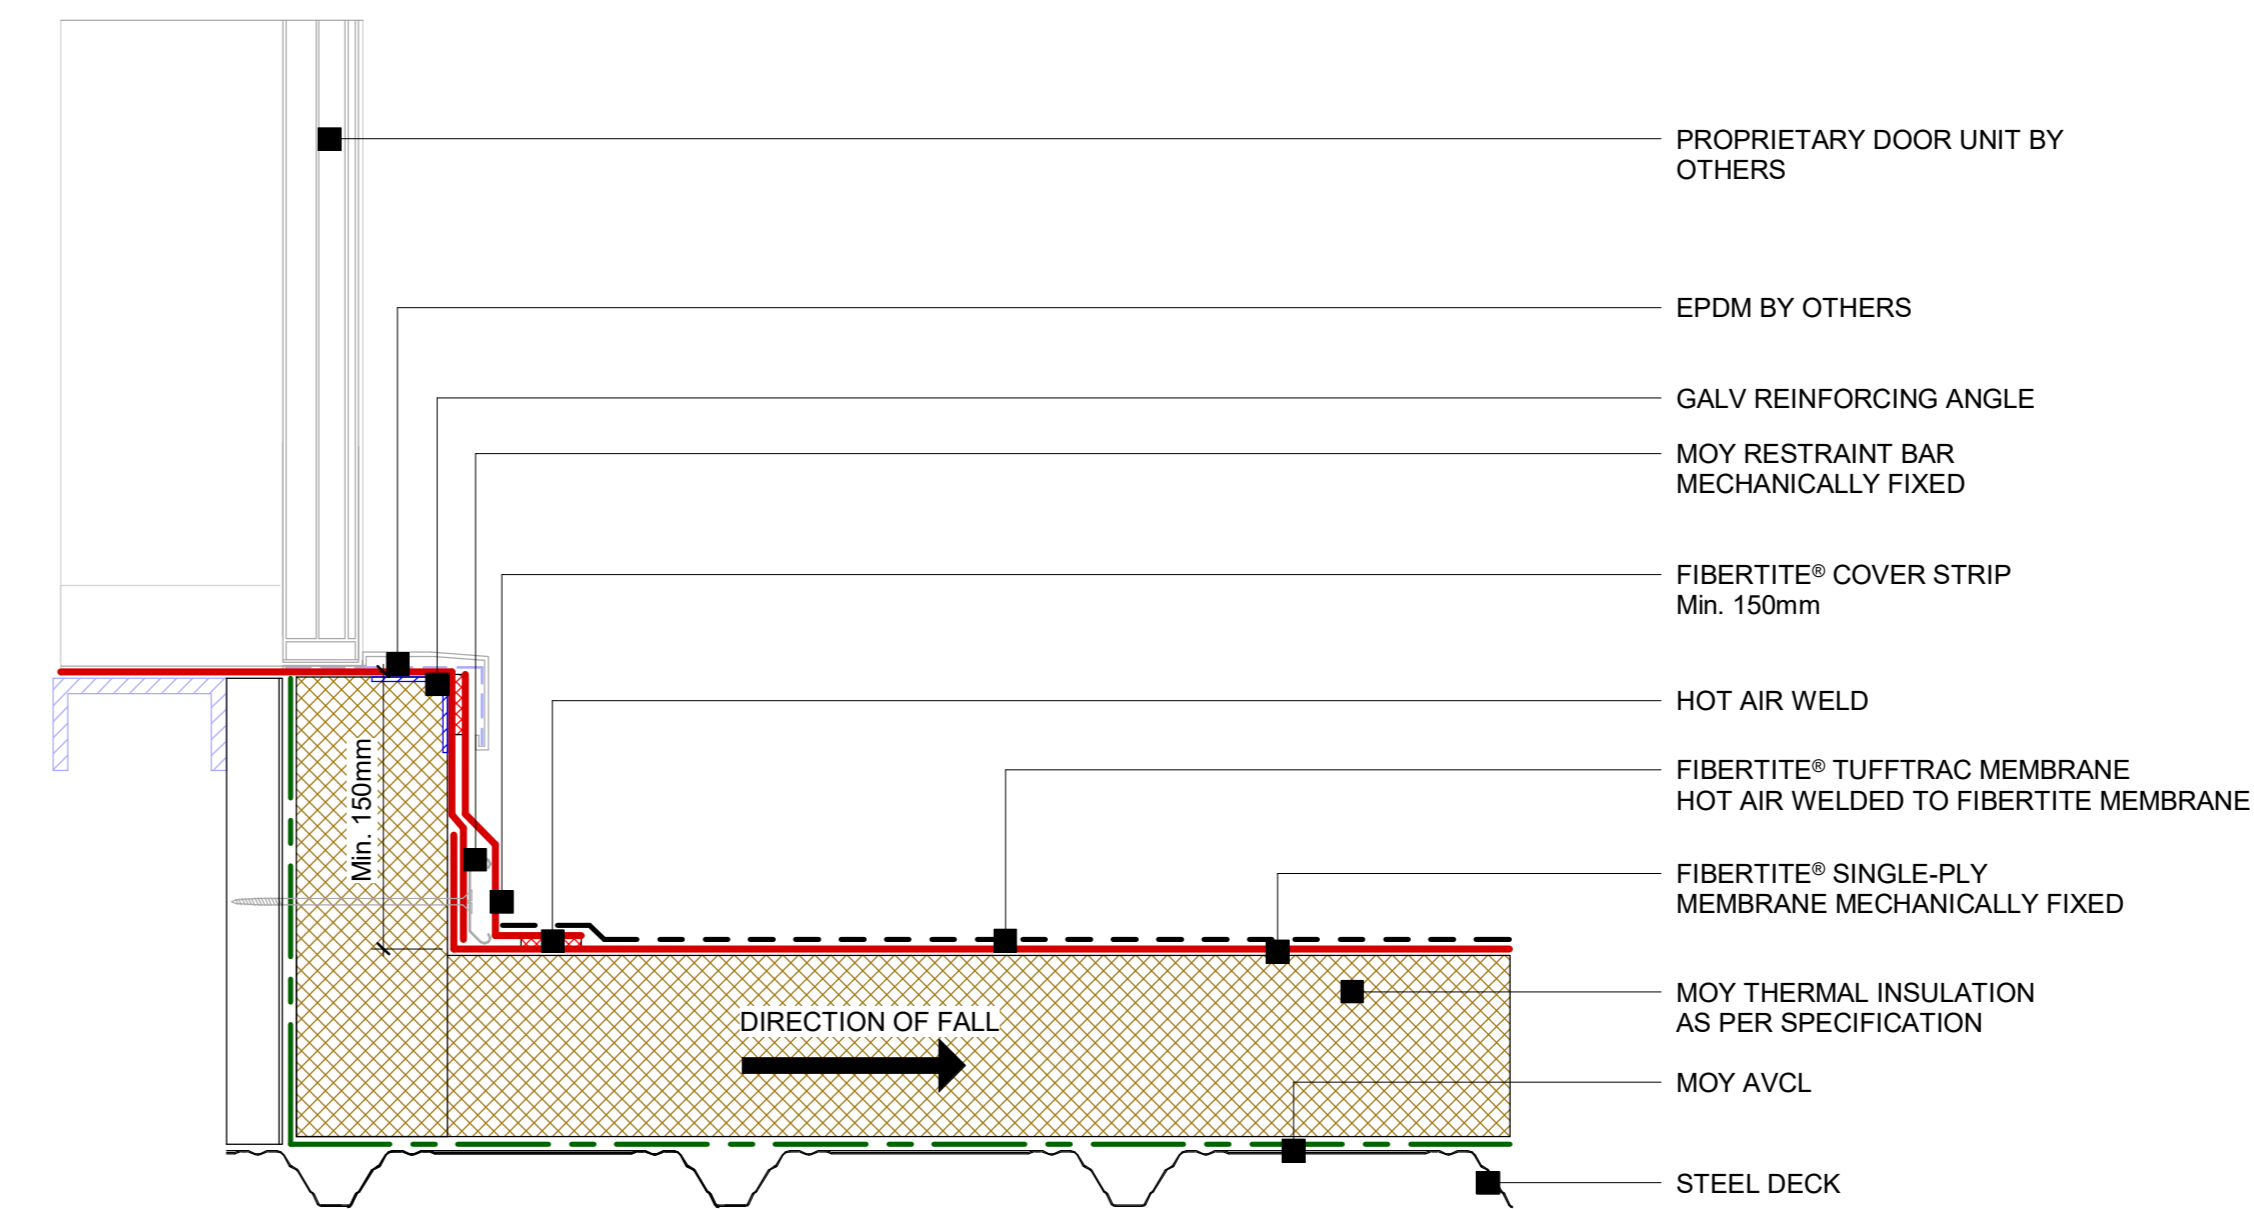

12 FiberTite® - Threshold detail
1 : 5

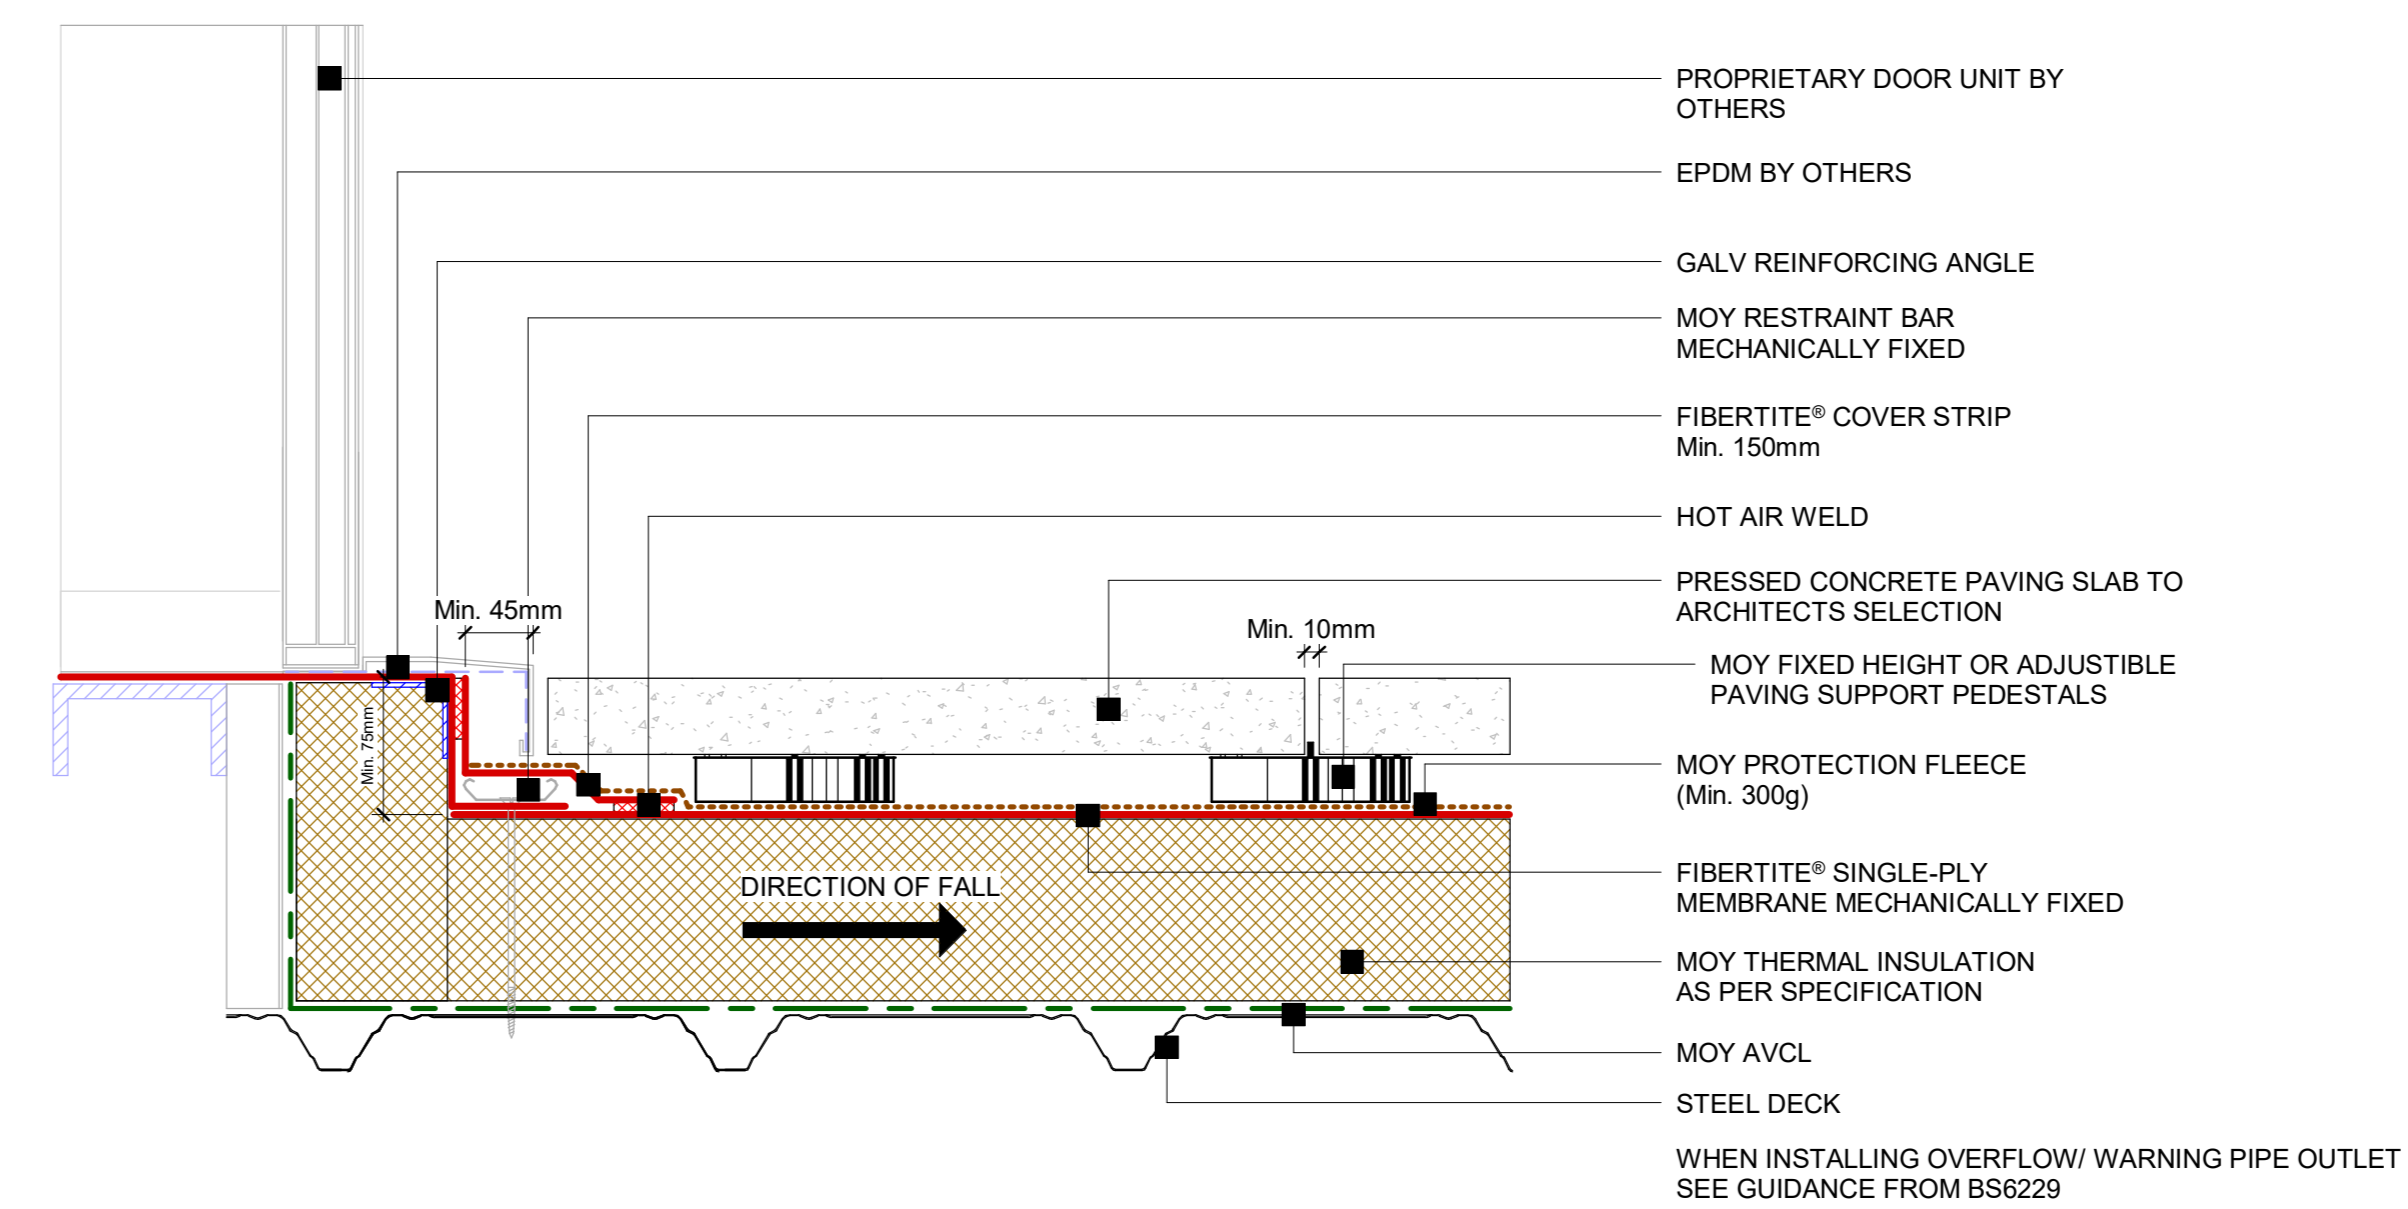

13 FiberTite® - Level access threshold detail (BS 6229)
1 : 5



Detail:	
FiberTite® - Upstand details	
System Ref:	DWG. NO:
FIBERTITE®	FT-SD-PIR-MF-02
Scale:	Date:
1 : 5	04/11/2024
DUBLIN - LONDON - GLASGOW - FRANKFURT	
WWW.MOYMATERIALS.COM	
INFO@MOYMATERIALS.COM	